


01 | PROPOSED ROOF PLAN

Scale 1:100 @ A3

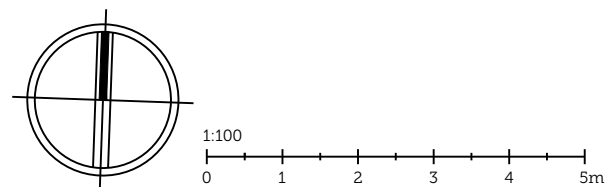

PROJECT TITLE: DOVECOTT FARM, MIDVILLE				<b>SCORER HAWKINS ARCHITECTS</b> <small>Lodge Farm Barns Skendleby, Spilsby Lincolnshire, PE25 4QF</small>
DRAWING TITLE: PROPOSED ROOF PLAN				
DRAWING NO: 2446-PP02	REVISION: -	ISSUE DATE: 31/08/2023	SCALE: 1:100	<small>01754 890089 projects@scorerhawkins.co.uk www.scorerhawkins.co.uk</small>