


GROUND FLOORPLAN 1:100

2 X ASHP 1020mm h behind fence

FRONT ELEVATION 1:100

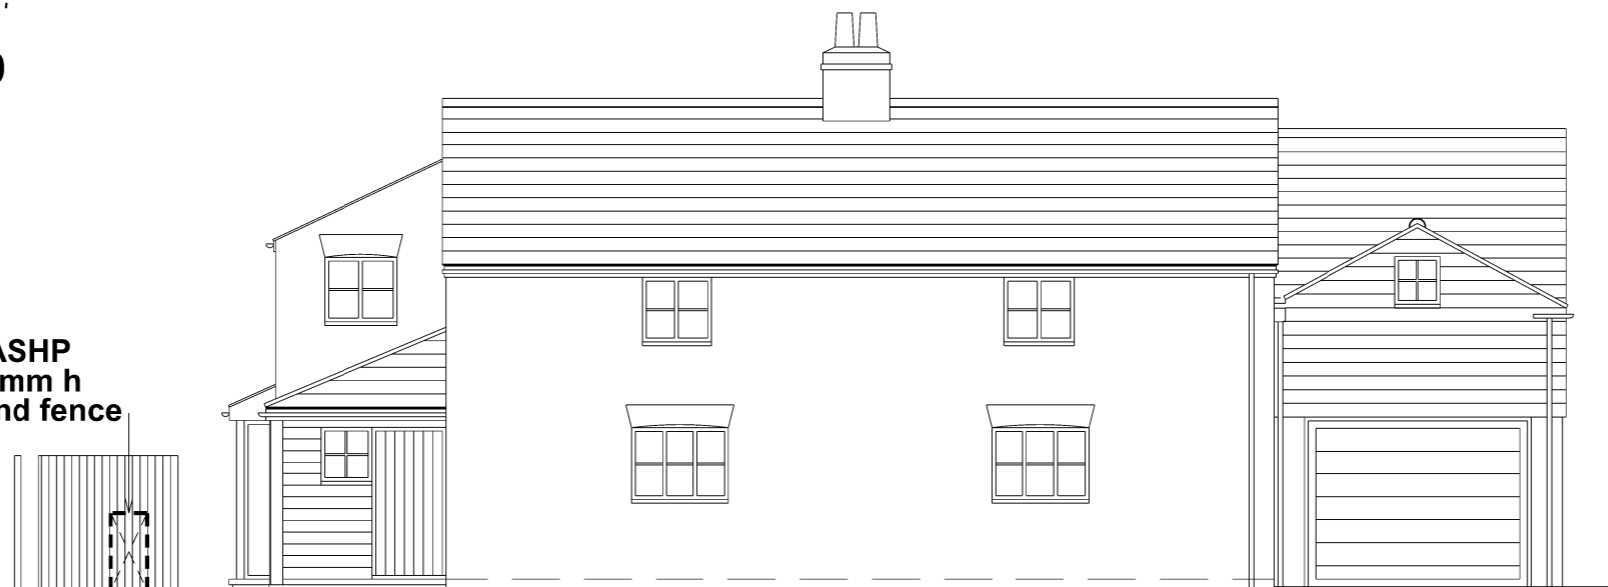

Mitsubishi Ecodan R32 8.5kw heat pump (x 2)

REVISIONS:
Date Revision

KEY :

Emma Adams ARCHITECT
School House, Church Street, Great Wilbraham,
CAMBRIDGE CB1 5JQ
Tel/Fax: 01223 881609
E-mail: mail@emma-adams.co.uk

Job: New heat pumps
45 HIGH ST
LT WILBRAHAM
Client: Guy & Sharon Mulley

Scale: 1:100 Date: AUGUST 2023 Drawn by: EA

CAD Design File: Plot File:

Drawing Title:
PROPOSED GROUND FLOOR PLAN
PROPOSED FRONT ELEVATION

316/02

Rev:

