



GROUND FLOOR & BLOCK PLAN 1:200

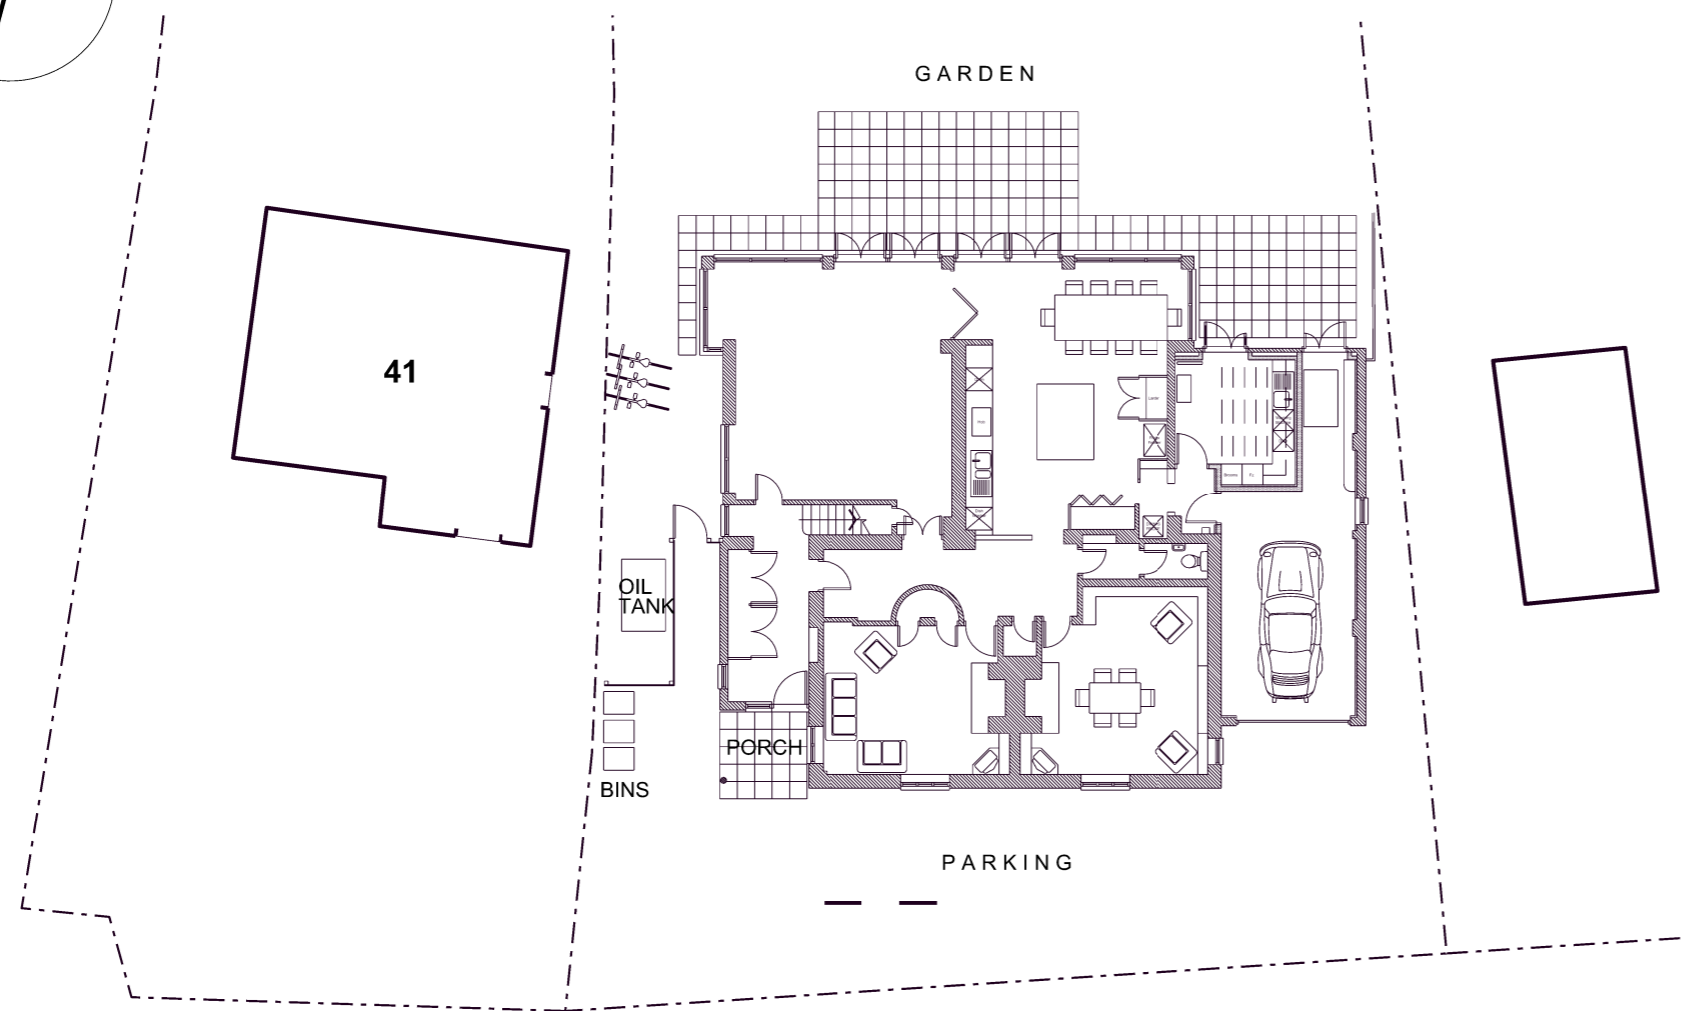

FRONT ELEVATION 1:200

Serial number: 147051
 © Crown copyright and database right 2018
 Ordnance Survey licence 100049937
 Reproduction in whole or in part is prohibited
 without the prior permission of Ordnance Survey

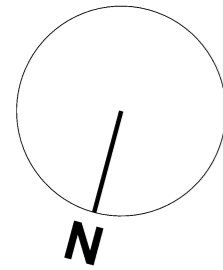

Extent of plot

LOCATION PLAN 1:1000

REVISIONS:
 Date Revision

KEY:


Emma Adams ARCHITECT
 School House, Church Street, Great Wilbraham,
 CAMBRIDGE CB1 5JQ
 Tel/Fax: 01223 881609
 E-mail: mail@emma-adams.co.uk

Job: **New heat pumps**
45 HIGH ST
LT WILBRAHAM
 Client: Guy & Sharon Mulley

Scale: 1:1000; 1:200	Date: AUGUST 2023	Drawn by: EA	CAD Design File: -	Plot File: -
-------------------------	----------------------	-----------------	-----------------------	-----------------

Drawing Title:
 EXISTING SITE PLAN
 EXISTING BLOCK PLAN & ELEVATION

316/01

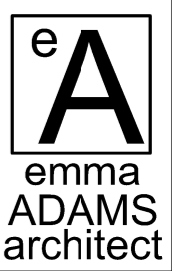

Never scale dimensions from this drawing. Use written dimensions only. Report any discrepancies. Please ask if in any doubt. Always use latest revision of drawing