


SOUTH ELEVATION
Scale 1/50




NORTH ELEVATION
Scale 1/50




SOUTH ELEVATION - STREET SCENE
Scale 1/100

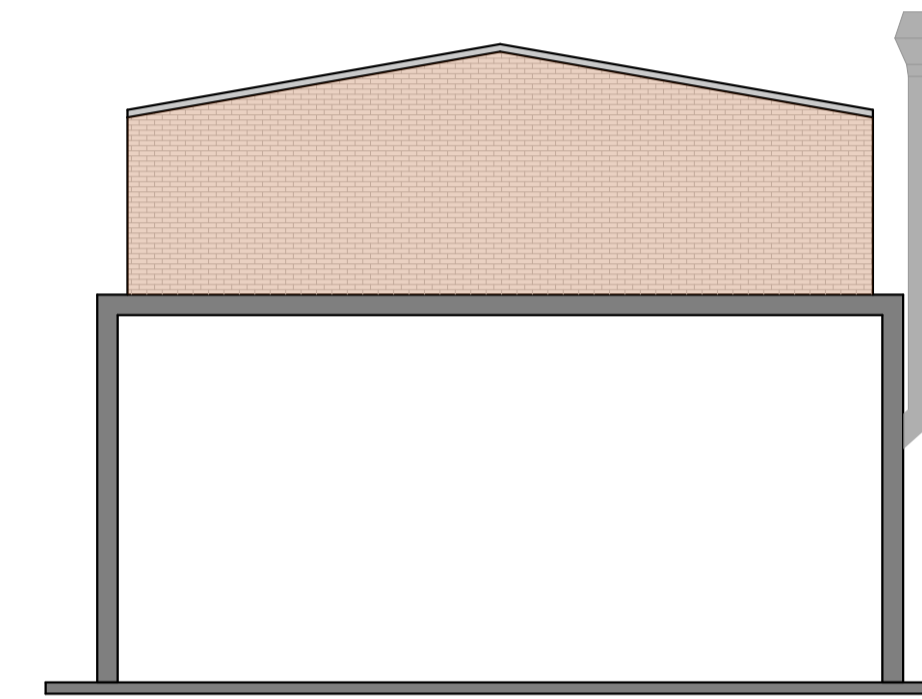

EAST ELEVATION
Scale 1/100

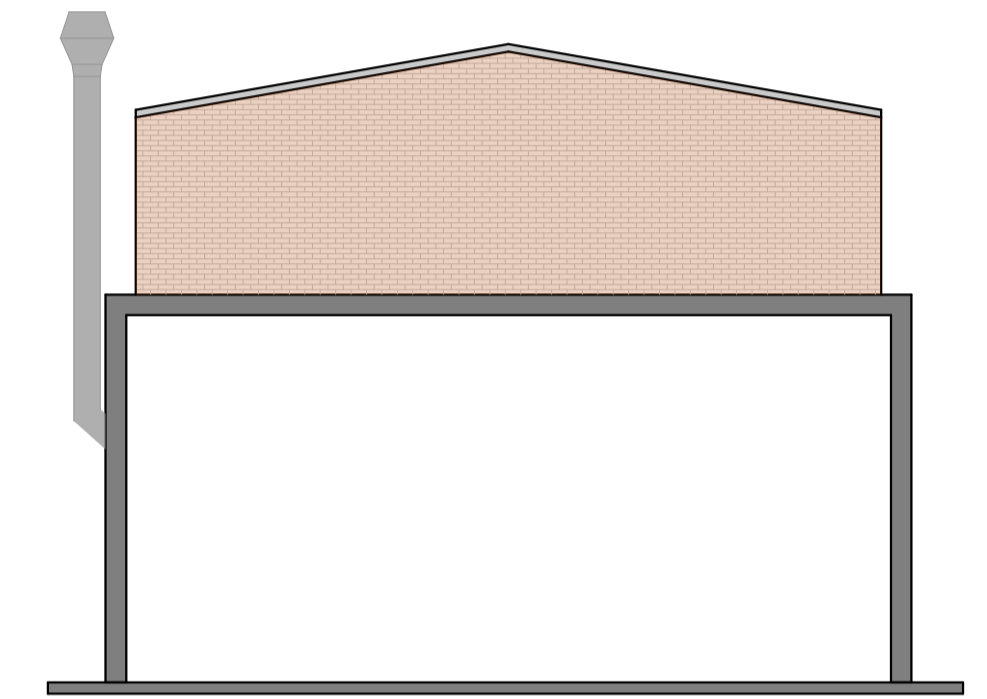


WEST ELEVATION
Scale 1/100

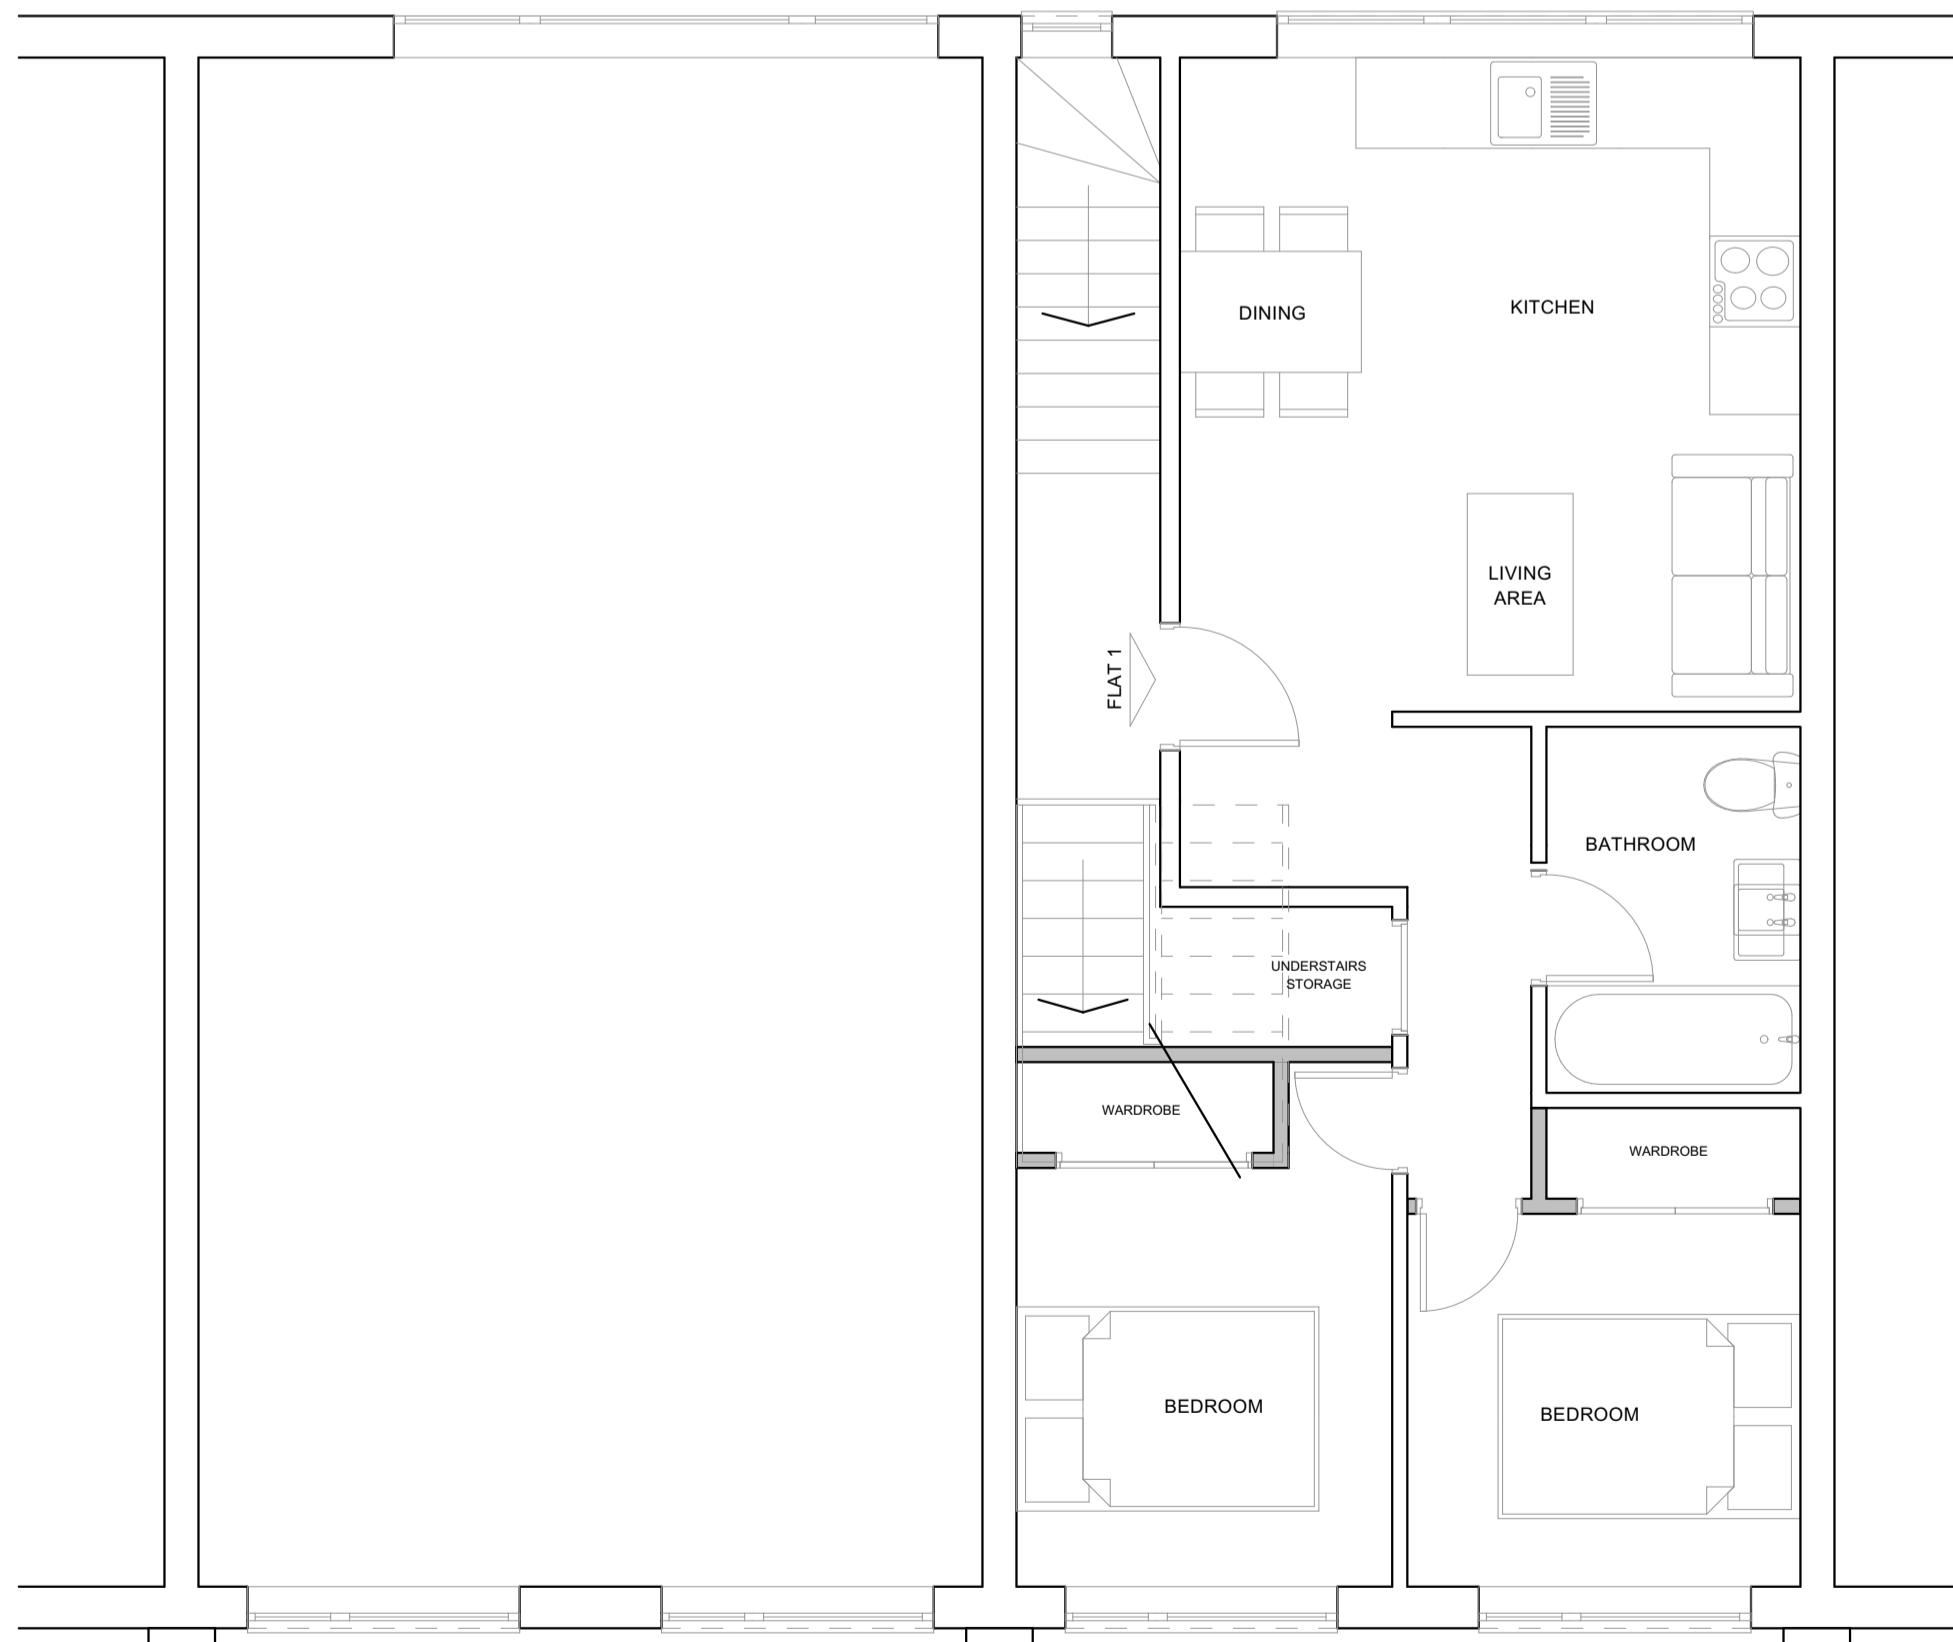

FIRST FLOOR PLAN
Scale 1/50



SECOND FLOOR PLAN
Scale 1/50

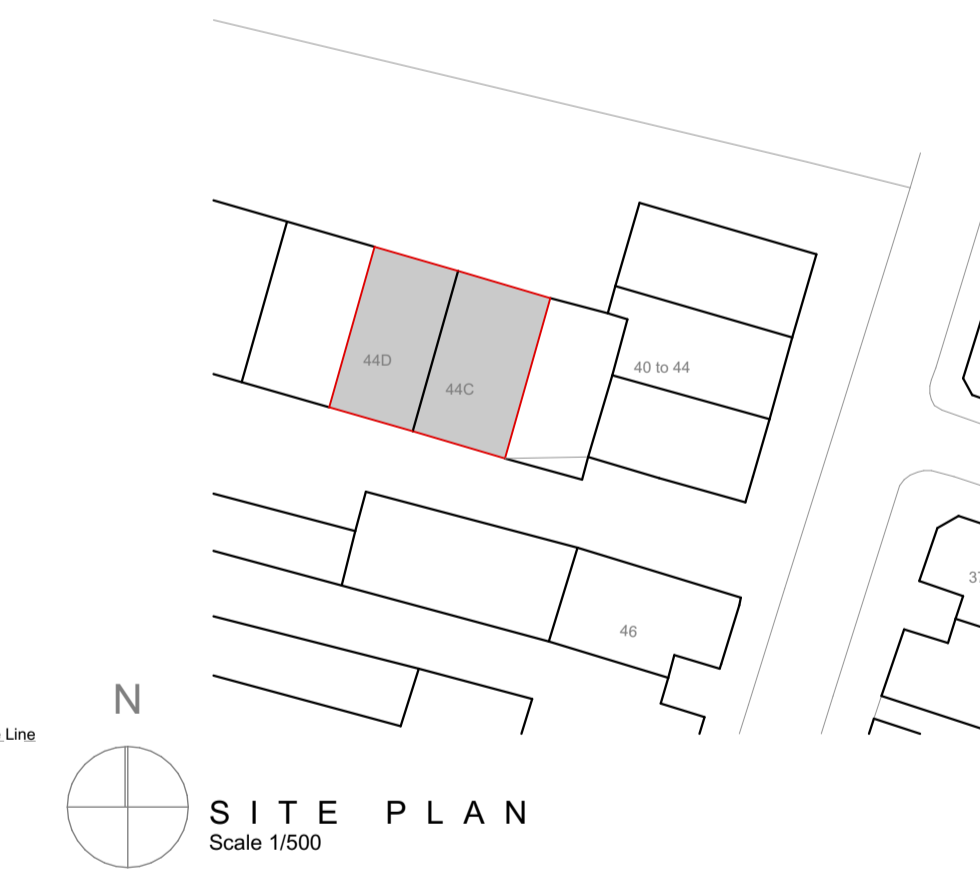

SITE PLAN
Scale 1/500



LOCATION PLAN
Scale 1/1250

Amendments: _____ Date: _____ Rev: _____

SMG ARCHITECTS



Willow House, 9 Willow Lane
Norwich,
Norfolk
NR2 1EU
www.smg-architects.co.uk
info@smg-architects.co.uk
01603 614422

All dimensions are to be checked on site and the Architect is to be notified of any discrepancies. Written dimensions are to be followed in preference to scaled dimensions. This drawing is copyright and may not be reproduced without the written consent of SMG Architects.

Job Title
Development at 44c/d Station Road, Sheringham
Client
Mr & Mrs Moss

Dwg. Title
Planning Drawings - Scale as shown at A1

Job No.	Drawn by	Checked by
21.4904.198	HR	AG
Dwg. No.	Rev	Date
PL01		31.08.23

