


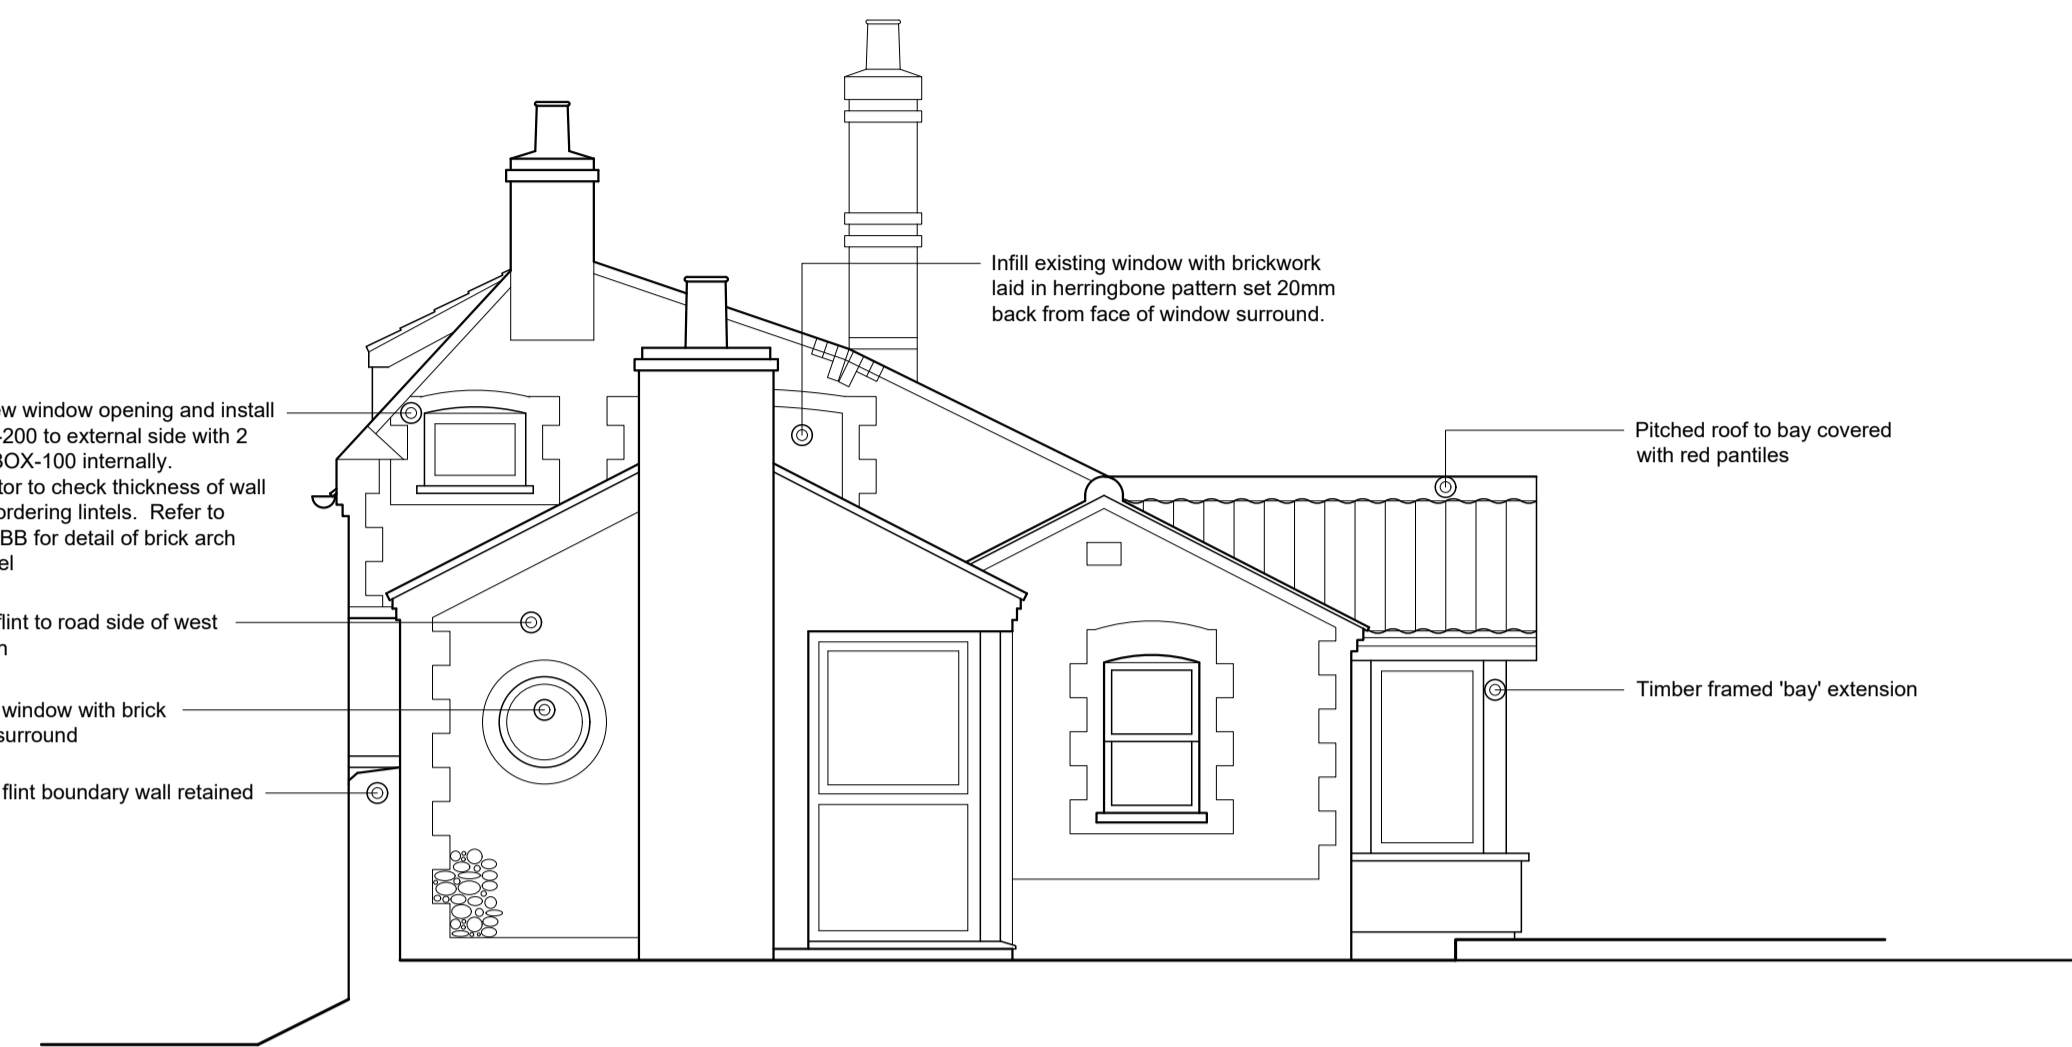

South Elevation



West Elevation



North Elevation



East Elevation

Revisions			
Rev		Date	By
A	South elevation amended	06.23	PSP
B	Minor amendments	08.23	PSP
C	Minor amendments	08.23	PSP
C	Submitted for planning	08.23	PSP

Status

Planning

Project
 45 Warham Road
 Binham
 Norfolk

Client

Mr & Mrs Birts

Drawing

Elevations

Drawn Checked

PSP SRP

Scale Date

1:50 @ A1 05.23

PURLSLOWS
 CHARTERED BUILDING SURVEYORS

16 Louden Road
 Cromer, NR27 9EF
 01263 513489
 www.purslows-surveyors.co.uk
 office@purslows-surveyors.co.uk



Job	Drawing	Rev
4139	08	D