


SIDE ELEVATION

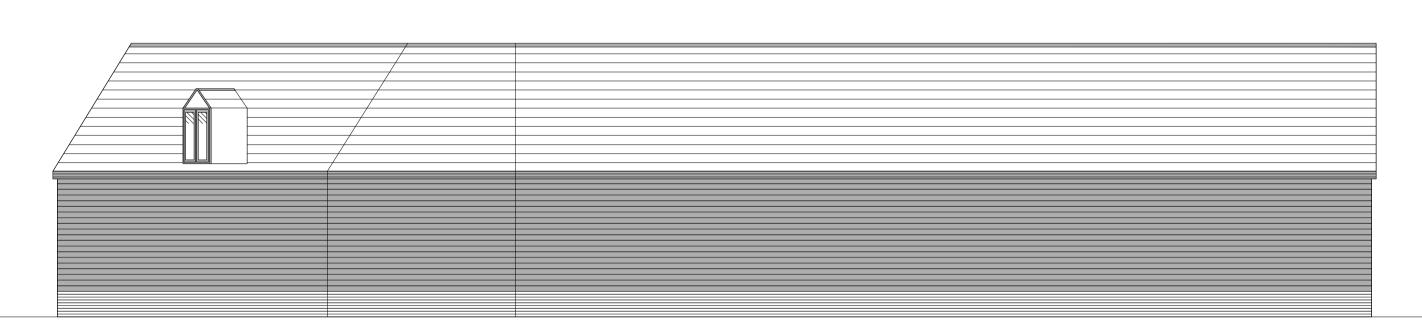

REAR ELEVATION



SIDE ELEVATION

Beanland Associates Architects Limited		
Unit 4,	T: 01473 226138	

eanland Associates Architects Li				
Unit 4,	T: 01473 226138			
Observation Court	F: 01473 760138			
84 Princes Street,	admin@beanland.org.uk			
Ipswich, IP1 1RY	www.beanland.org.uk			

	Project Title: POPLAR HALL FARM	Project ID:	3040	
		POPLAR HALL FARM	Scale:	1:100 @ A1
		Drawn By:	АН	
	Client: M HALLS	Checked By:	SB	
		M HALLS	Issue Date:	15/08/23
		Plot Date:	xx/xx/xx	
	Sheet Title:	PROPOSED ELEVATIONS	Drawing status:	PLANNING



	Unless otherwise agreed, this drawing is
©	Beanland Associates Architects Limited

For 'For Construction' Status drawings; do not scale from this drawing, work to figured dimensions

Drawing No: 3040\_200