

0 1 2 3 4 5 M




FRONT ELEVATION



SIDE ELEVATION



REAR ELEVATION

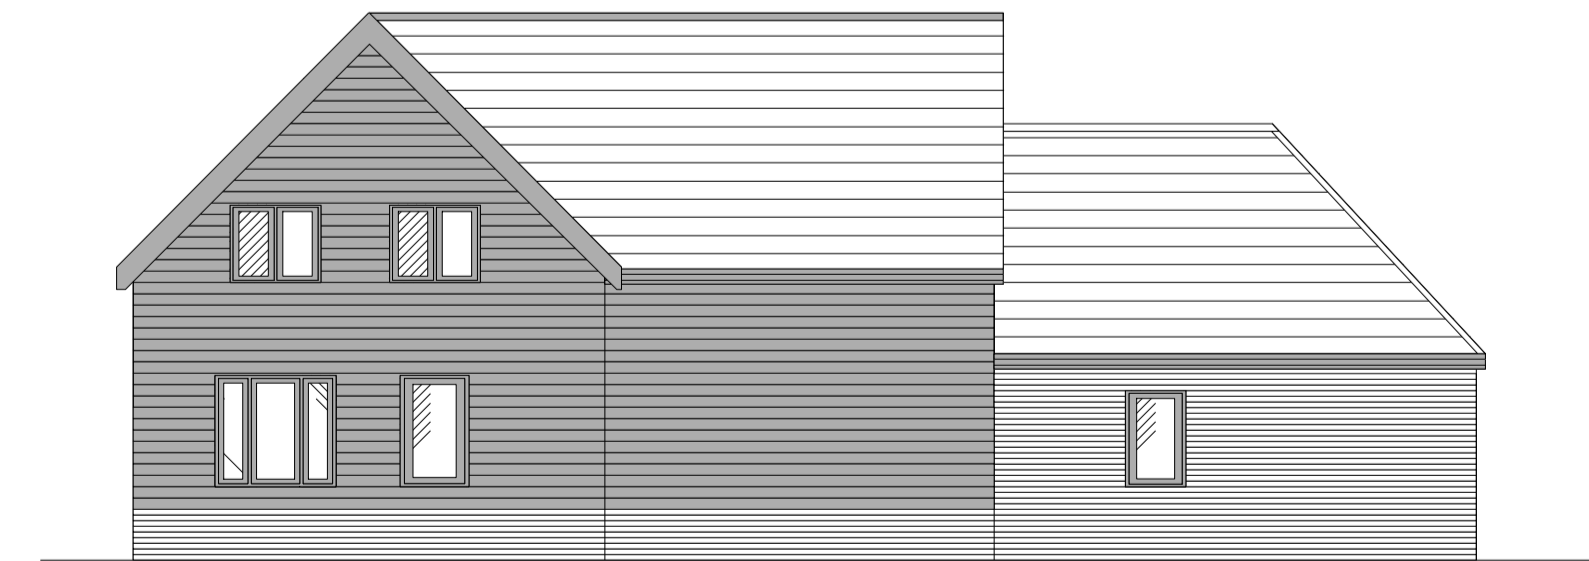

SIDE ELEVATION


Beanland Associates Architects Limited
 Unit 4,
 Observation Court,
 84 Princes Street,
 Ipswich, IP1 1RY
 T: 01473 226138
 F: 01473 760138
 admin@beanland.org.uk
 www.beanland.org.uk

Project Title:	POPLAR HALL FARM
Client:	M HALLS
Sheet Title:	EXISTING ELEVATIONS

Project ID:	3040
Scale:	1:100 @ A1
Drawn By:	TH
Checked By:	SB
Issue Date:	15/08/23
Plot Date:	xx/xx/xx
Drawing status:	PLANNING


ARB
 Architects
 Registration
 Board

RIBA 
 Chartered Practice

Unless otherwise agreed, this drawing is
 © **Beanland Associates Architects Limited**
 For "For Construction" Status drawings; do
 not scale from this drawing, work to figured
 dimensions
 Drawing No: **3040_E200**