

Beanland Associates Architects Limited

Unit 4,
Observation Court
84 Princes Street,
Ipswich, IP1 1RY

T: 01473 226138
F: 01473 760138
admin@beanland.org.uk
www.beanland.org.uk

Project Title: POPLAR HALL FARM

Client: M HALLS

Sheet Title: EXISTING SITE PLAN

Project ID: 3040

Scale: 1:200 @ A1

Drawn By: TH

Checked By: SB

Issue Date: 15/08/23

Plot Date: xx/xx/xx


Drawing status: **PLANNING**




Unless otherwise agreed, this drawing is
© **Beanland Associates Architects Limited**

For 'For Construction' Status drawings; do
not scale from this drawing, work to figured
dimensions

Drawing No: **3040_E051**

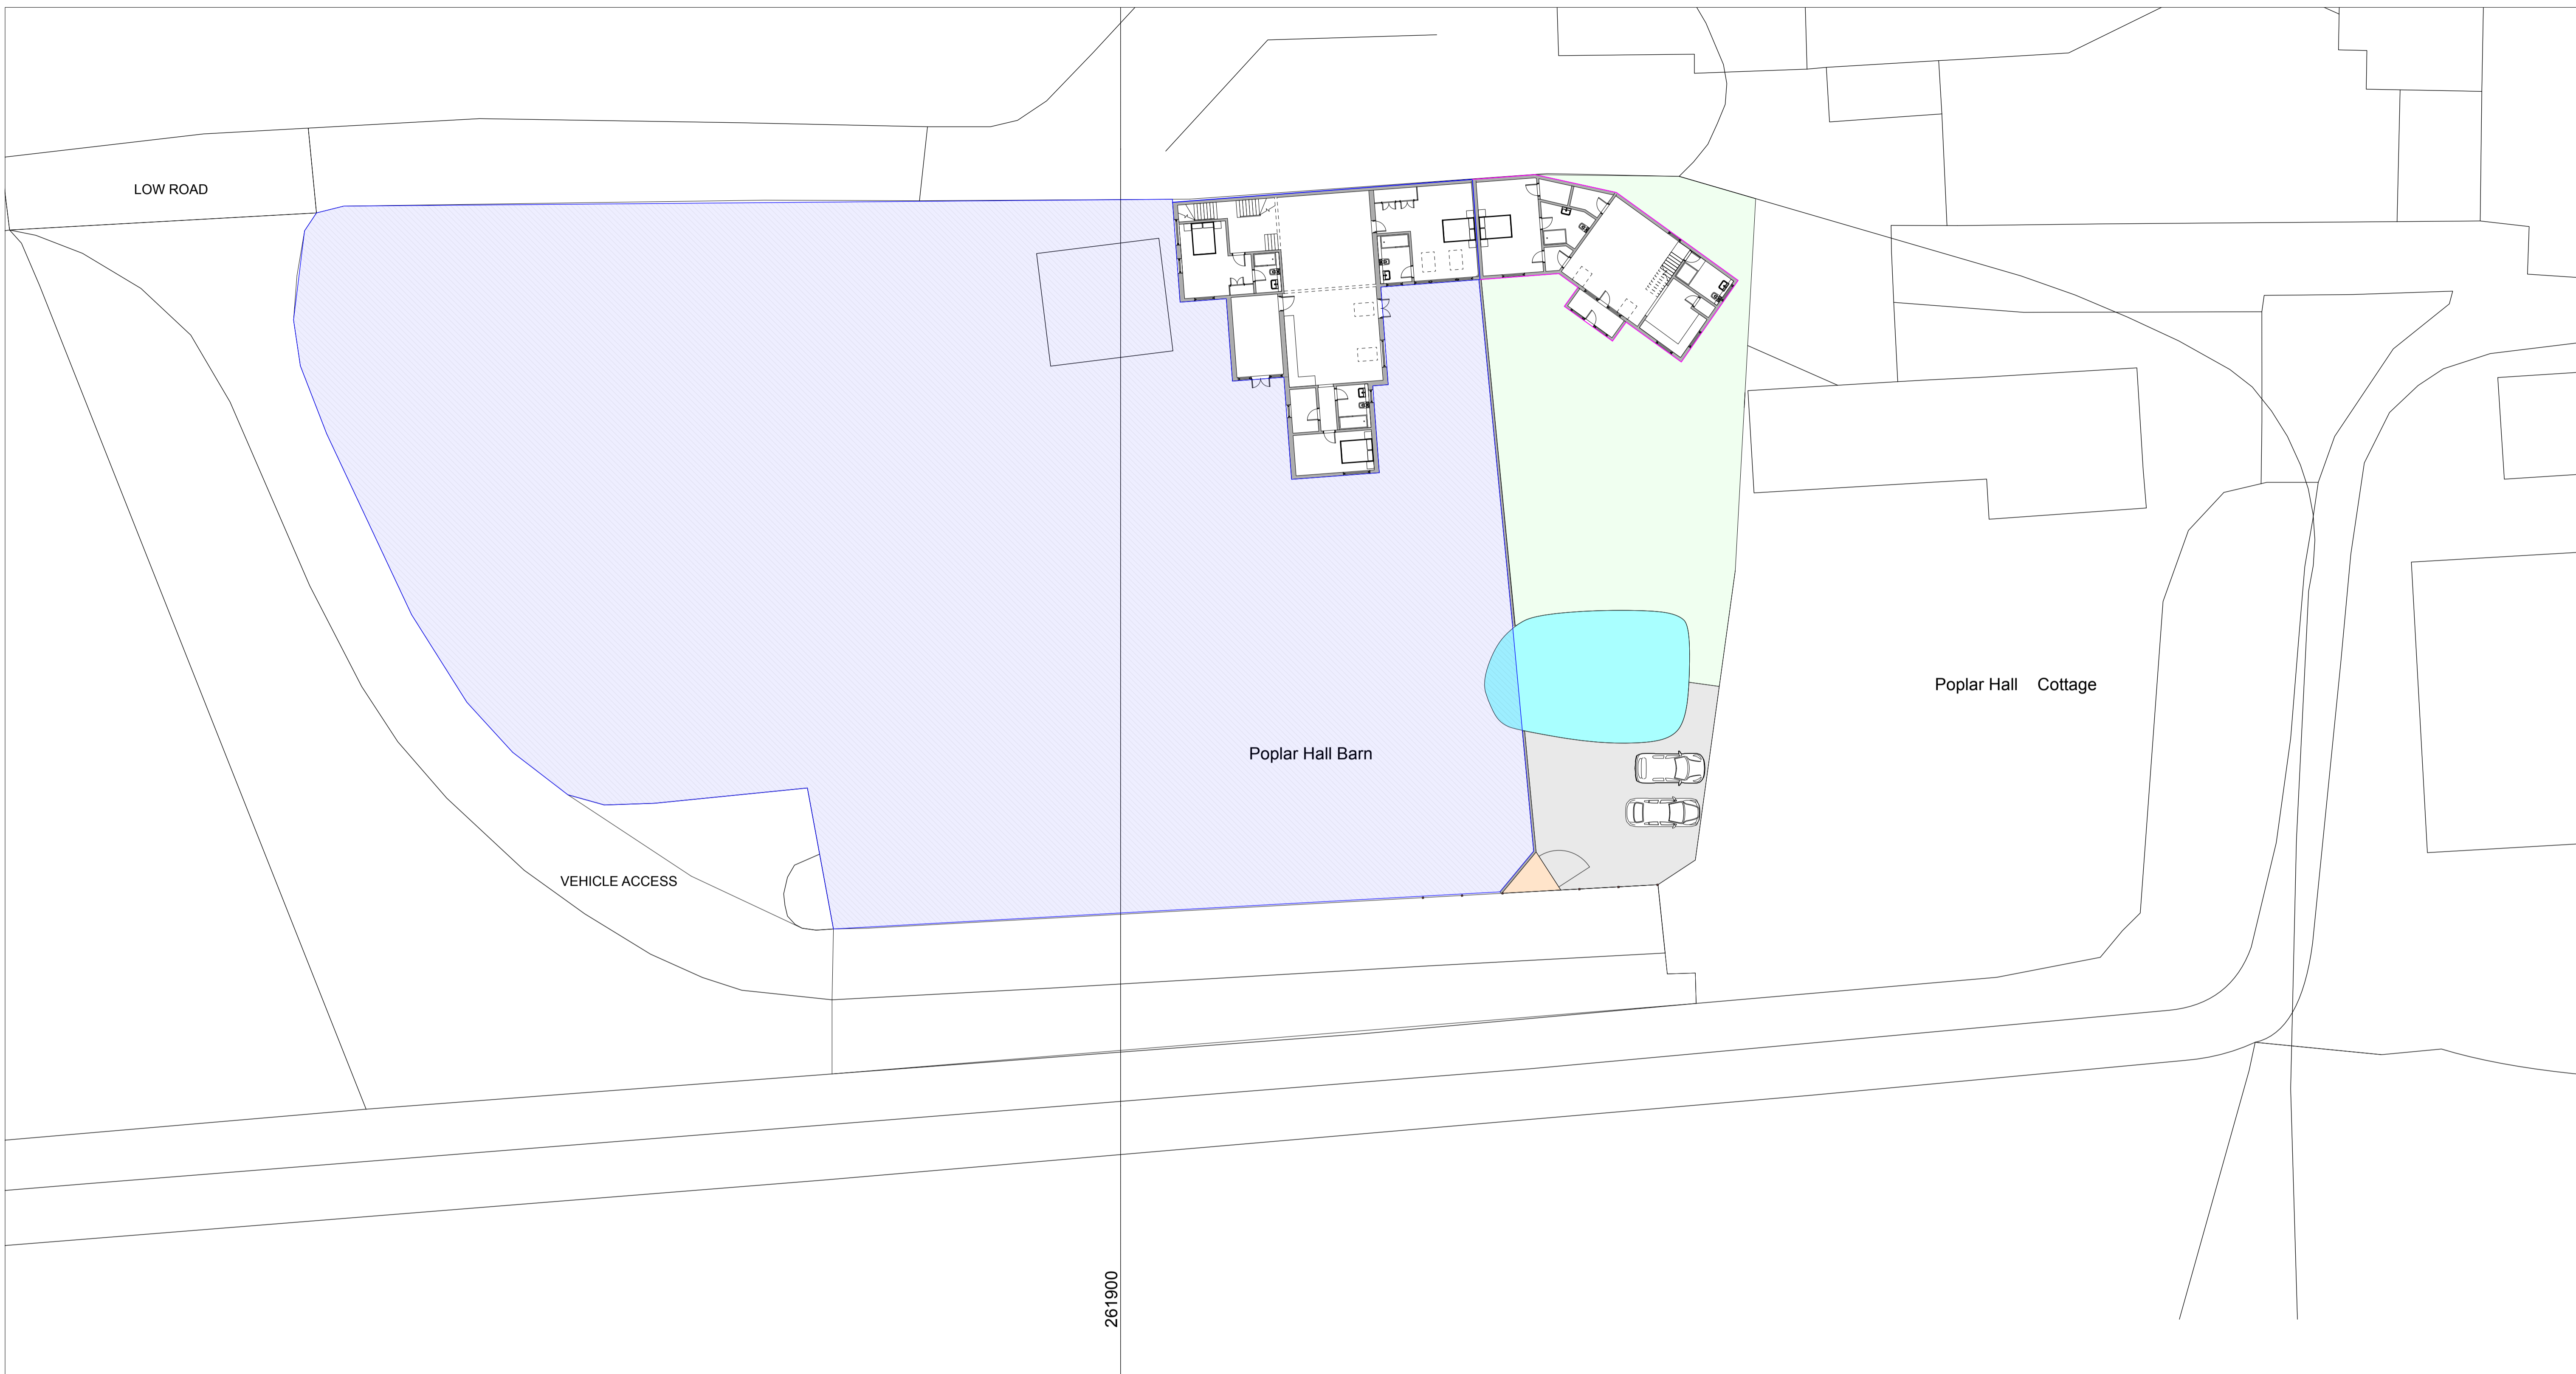

Mapping contents © Crown copyright and database rights 2023 Ordnance Survey 100035207

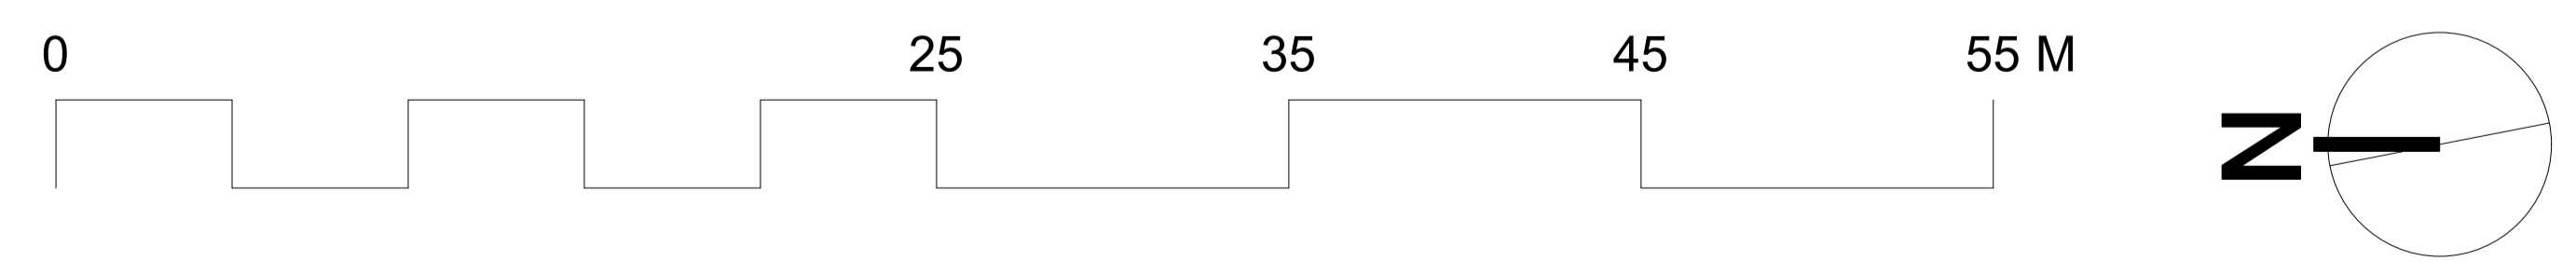

Beanland Associates Architects Limited

Unit 4,
Observation Court,
84 Princes Street,
Ipswich, IP1 1RY

T: 01473 226138
F: 01473 760138
admin@beanland.org.uk
www.beanland.org.uk

| | |
|----------------|--------------------|
| Project Title: | POPLAR HALL FARM |
| Client: | M HALLS |
| Sheet Title: | PROPOSED SITE PLAN |

| | |
|-----------------|------------|
| Project ID: | 3040 |
| Scale: | 1:200 @ A1 |
| Drawn By: | AH |
| Checked By: | SB |
| Issue Date: | 14/08/23 |
| Plot Date: | xx/xx/xx |
| Drawing status: | PLANNING |



Unless otherwise agreed, this drawing is
© Beanland Associates Architects Limited
For 'For Construction' Status drawings, do
not scale from this drawing, work to figured
dimensions

Drawing No: 3040_051