



All drawings & designs are subject to final approval by the assigned Principal Designer, local authority and fire officer, which is the responsibility of the client.

All dimensions to be checked on site. Dimensions shown in millimetres.


General Notes:

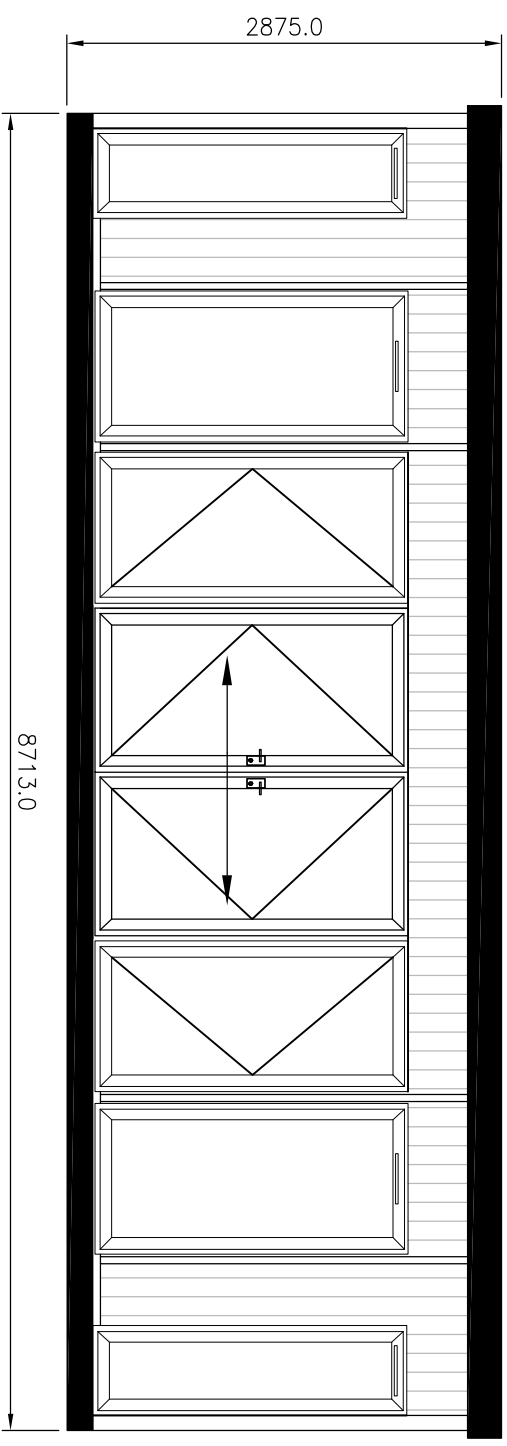


FRONT ELEVATION F-F  
SCALE 1:50

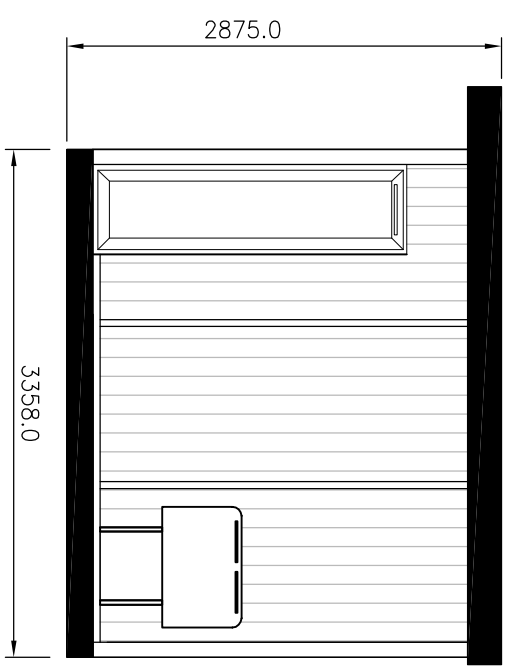


SIDE ELEVATION R-R  
SCALE 1:50

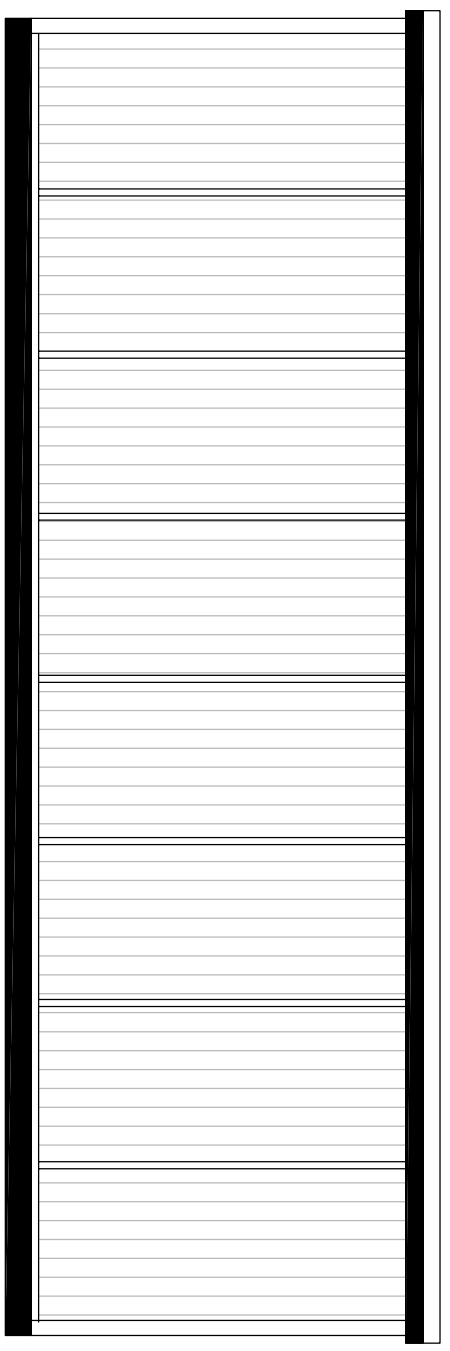

REAR ELEVATION B-B  
SCALE 1:50

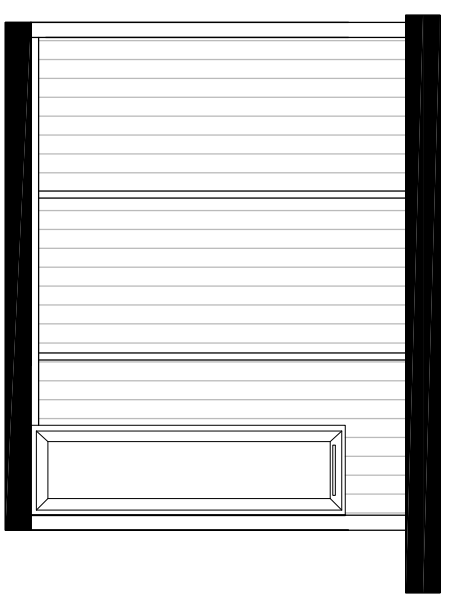

SIDE ELEVATION L-L  
SCALE 1:50

 

Project: EVO104  
EVOLVE 8.5 x 3.2 2023  
SMART OFFICE  
ELEVATIONS PROPOSED

Residence Address:  
2 Tye Lane,  
Williamham,  
Ipswich,  
IP8 4SR

Client Name and Address:  
Donna Shieldroke  
2 Tye Lane,  
Williamham,  
Ipswich,  
IP8 4SR  
www.smartgardens.co.uk  
0800 242 5559

No.	Revision/ Issue	Date
A	HEIGHT	01.08.23

**SMART**  
GARDEN ROOMS, OFFICES AND STUDIOS  
Thurston Park  
Church Road, Thurston  
Bury St Edmunds  
Suffolk, IP31 3NN  
0800 242 5559  
www.smartgardens.co.uk

Drawing No.	EVO104E01A
Date	29 07 2023
Scale	1:50
Sheet	A3



# ELEVATIONS - PROPOSED