





**GENERAL NOTES:**


- 1) do not scale from this drawing except for planning purposes
- 2) all dimensions to be checked on site by the contractor
- 3) report all omissions and/or errors to NDM Architects
- 4) all dimensions in millimetres unless otherwise stated
- 5) if in doubt contact administrator for clarification
- 6) all drawings are copyright of NDM Architects

**LEGEND**

-  Existing Walls
-  Proposed Walls
-  Areas below 2m height
-  Proposed Demolitions


**MATERIALS**

- 01 White render
- 02 Slate roof
- 03 Conservation style rooflights
- 04 Flue for wood burning stove

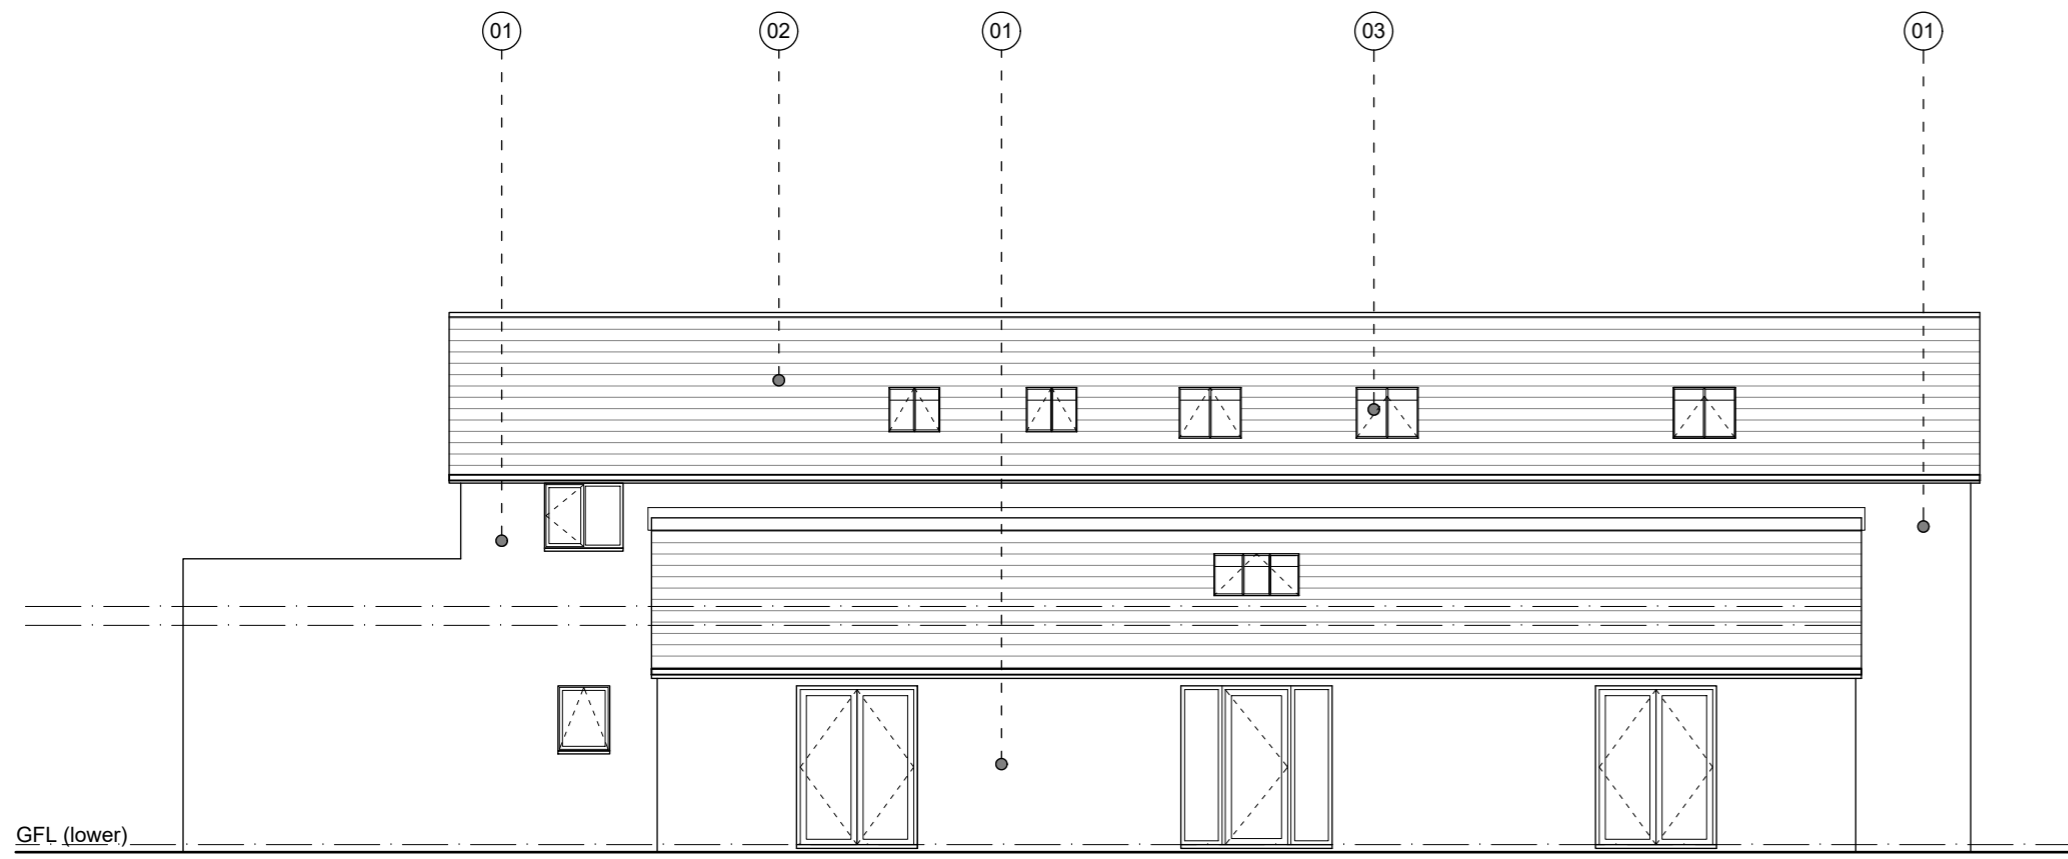


Proposed North Elevation

Scale 1:100

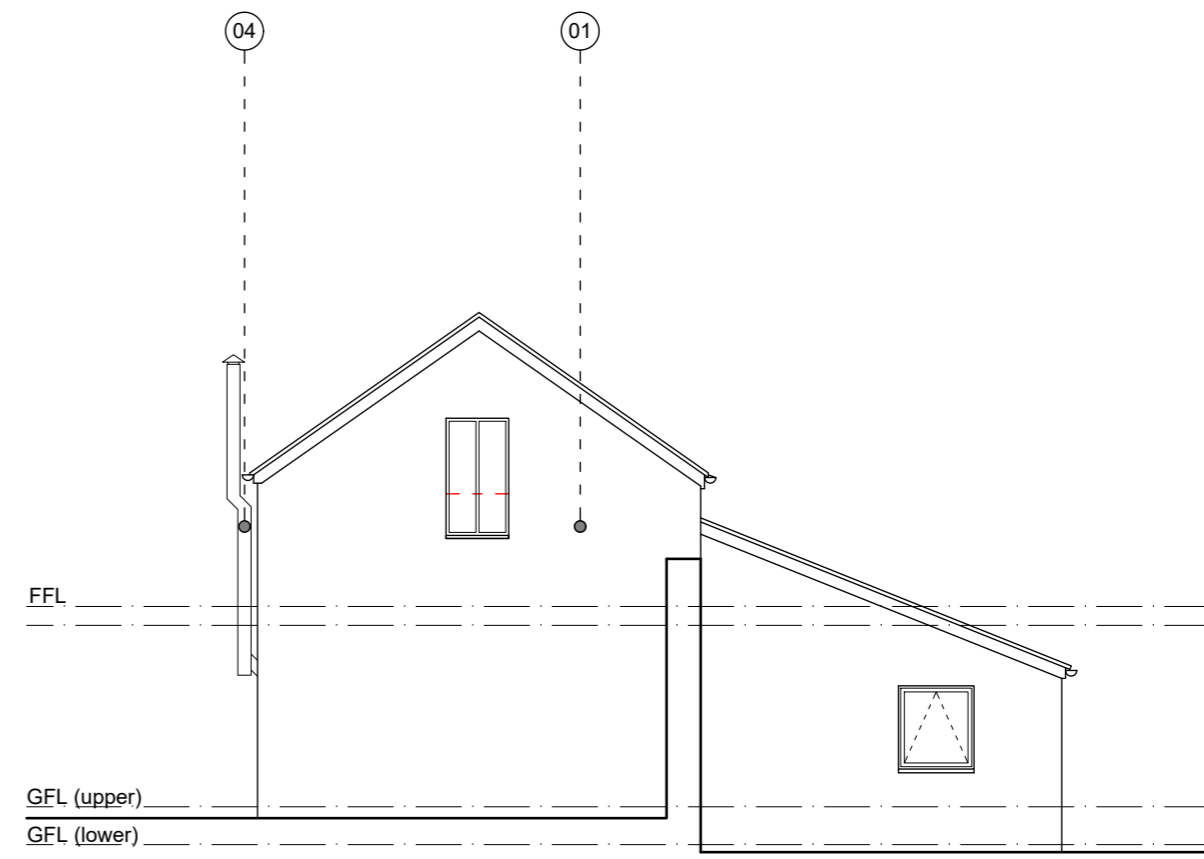


Proposed East Elevation

Scale 1:100

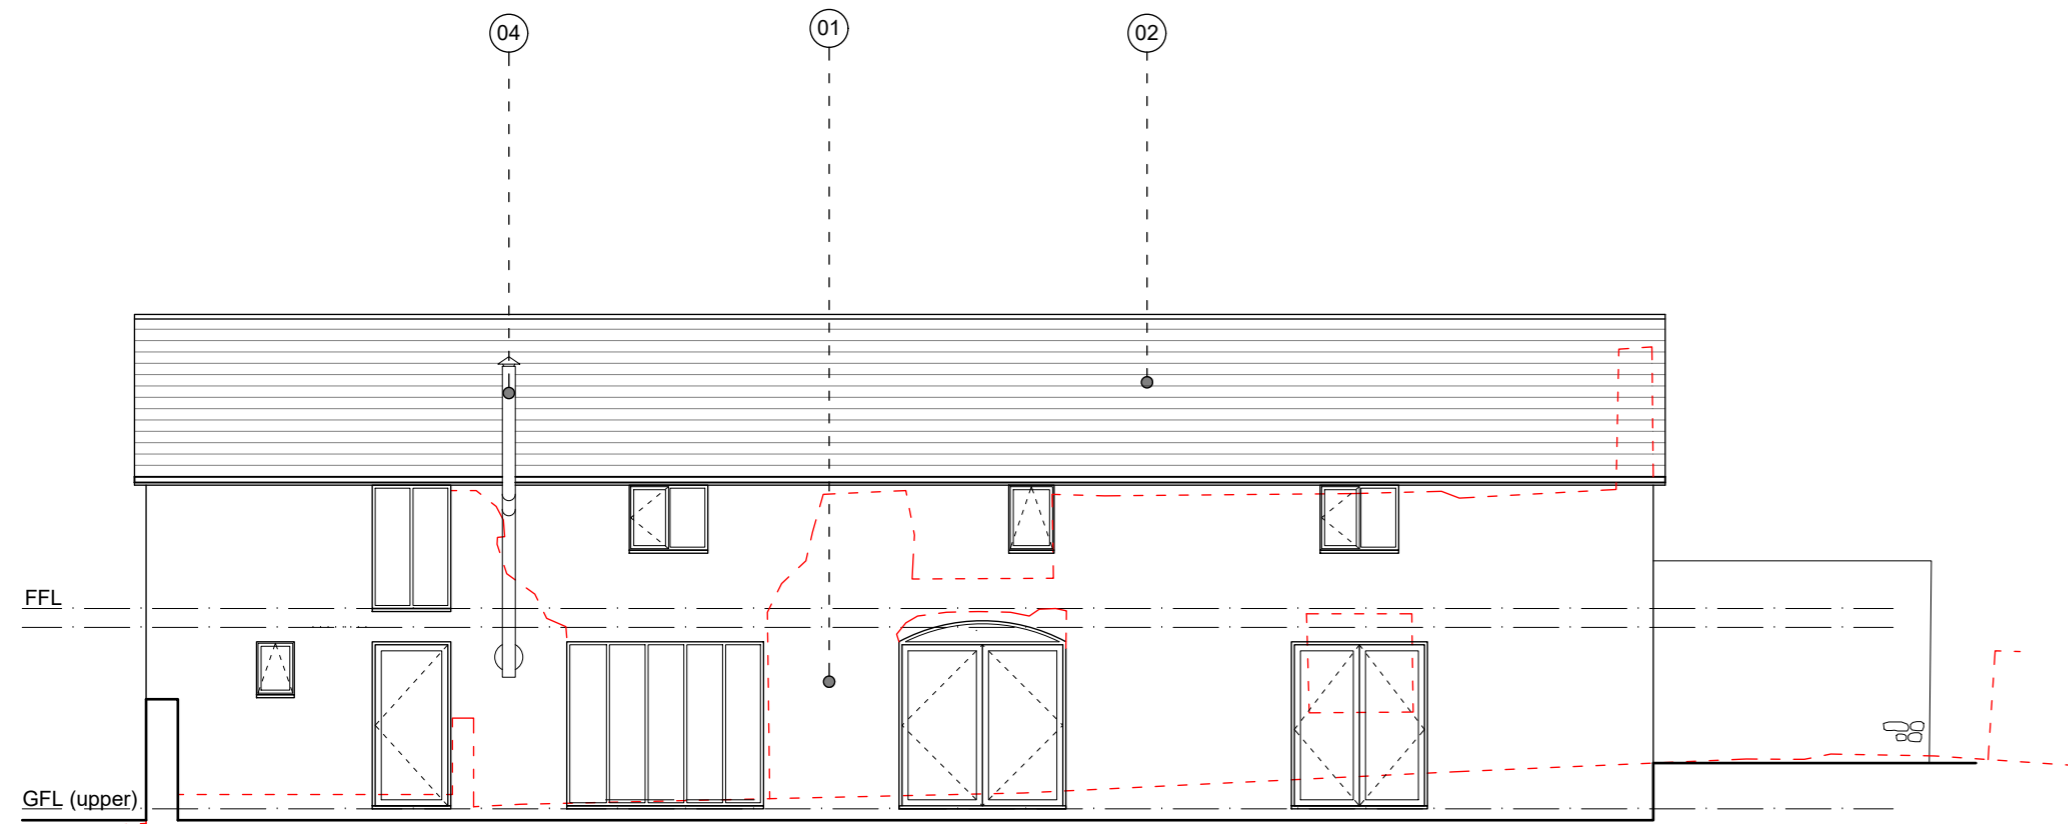

Proposed South Elevation

Scale 1:100

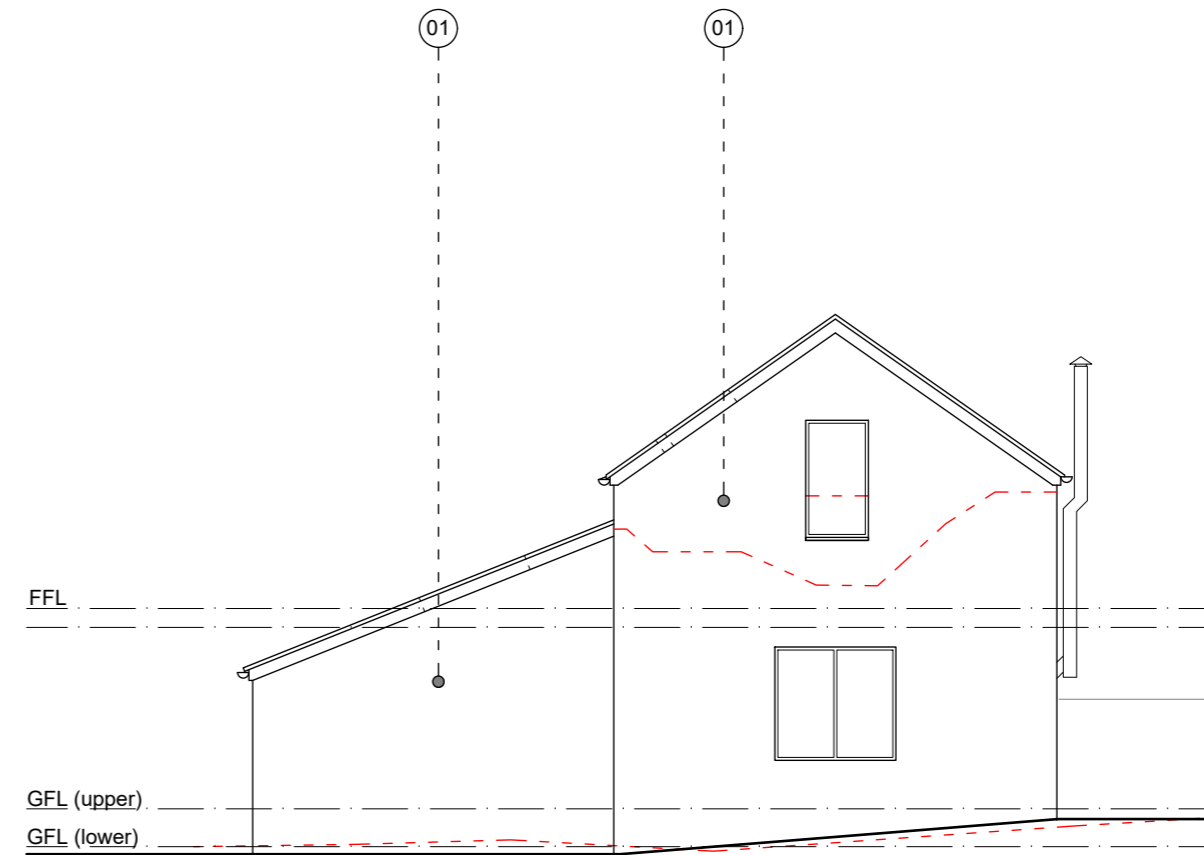

Proposed West Elevation

Scale 1:100

DRAFT

REV	DATE	DESCRIPTION

**JOB TITLE**

Conversion & Extension

The Old Coach House, Widworthy, Honiton, Devon, EX14 9JS

**DRAWING TITLE**

Proposed Elevations

First issued 17/08/2023

Scale 1:100 @ A2

Job code 21-178

Status PL

Drawing number P310

Revision -

Drawn by: LT

Checked by: -

