


EAST ELEVATION




SOUTH ELEVATION

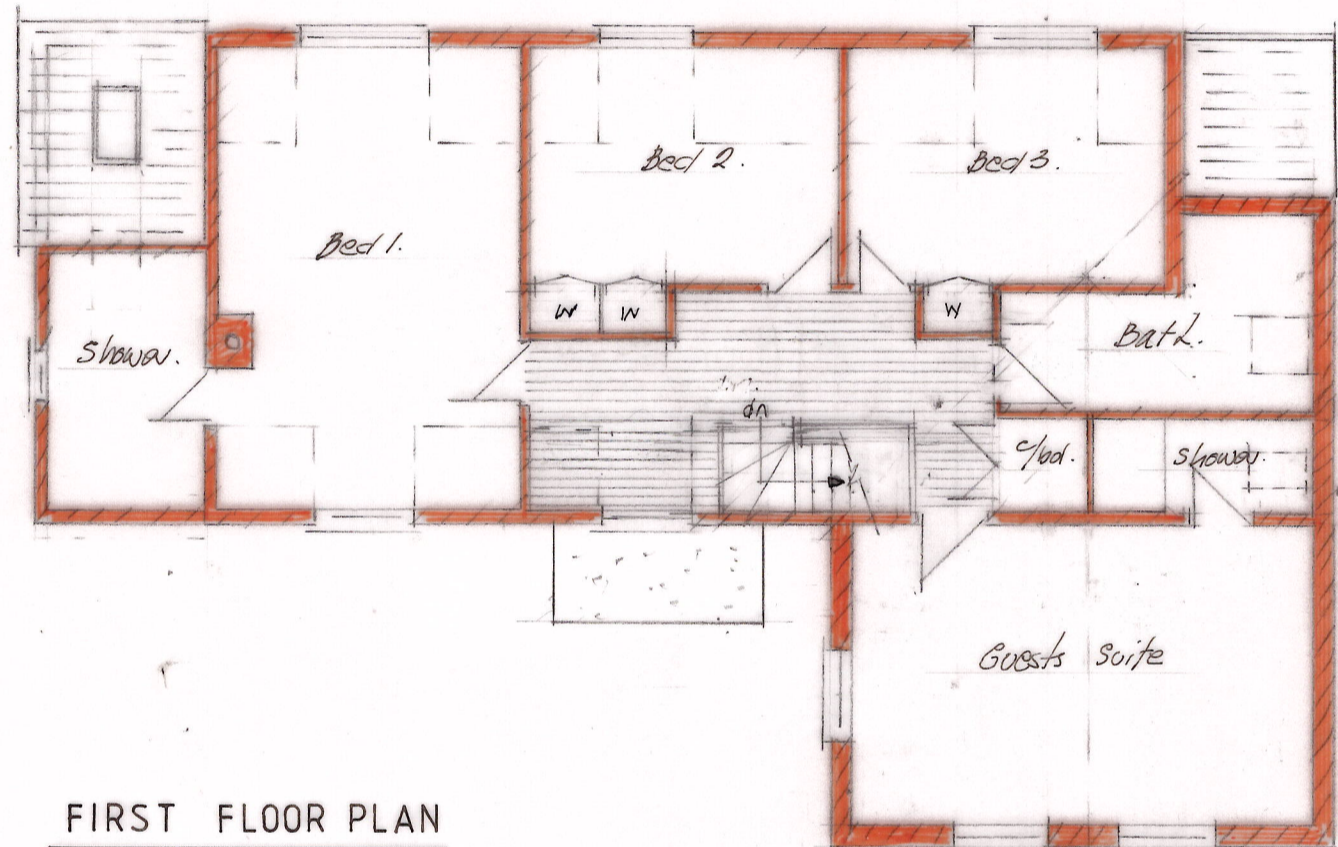


FIRST FLOOR PLAN




WEST ELEVATION

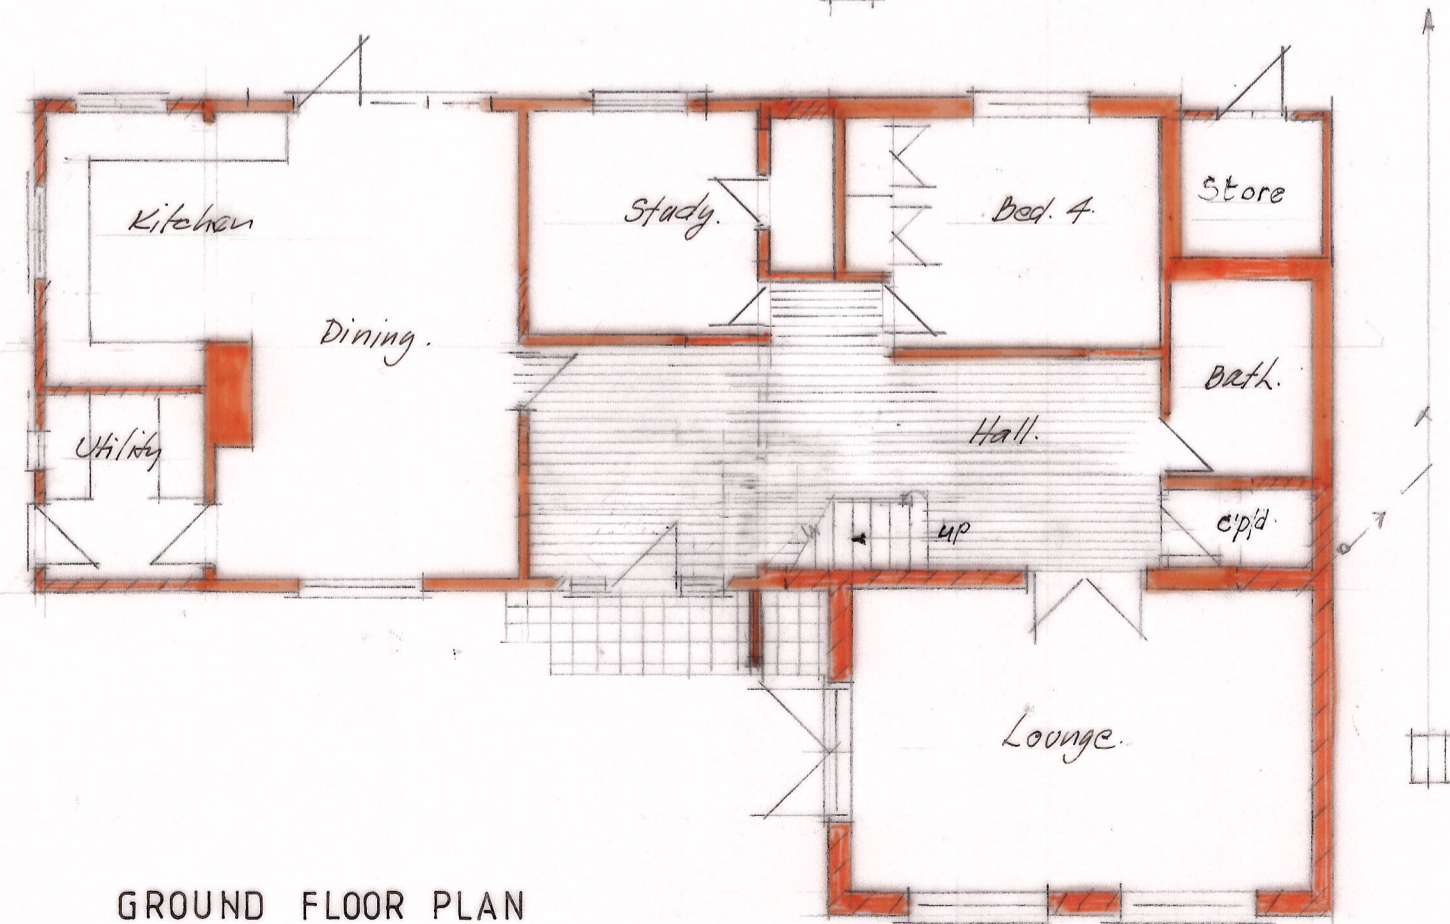

GROUND FLOOR PLAN

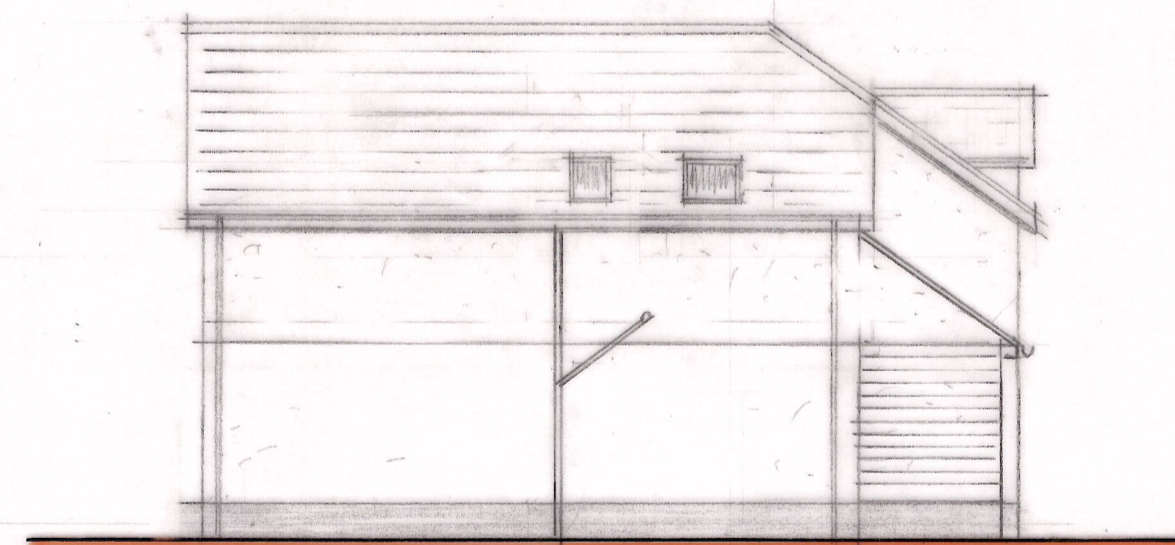


NORTH ELEVATION

 

EXISTING SURVEY OF 'TRELISSA', COURTLANDS LANE, LYMPSTONE.

Rev. A. 9/9/23. Scale Bar Added.

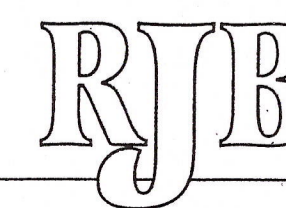

ROBERT BURFORD C.Eng., M.I.Struct.E.
ARCHITECTURAL, BUILDING & STRUCTURAL CONSULTANT
Sunny Slope, Bicton Villas, Exmouth, Devon, EX8 1JW. Tel: (01395) 274402 Fax: (01395) 270457

Scale: 1:100.

Drg. No. R.10213 - 5 A