



FIRST FLOOR PLAN




SOUTH ELEVATION

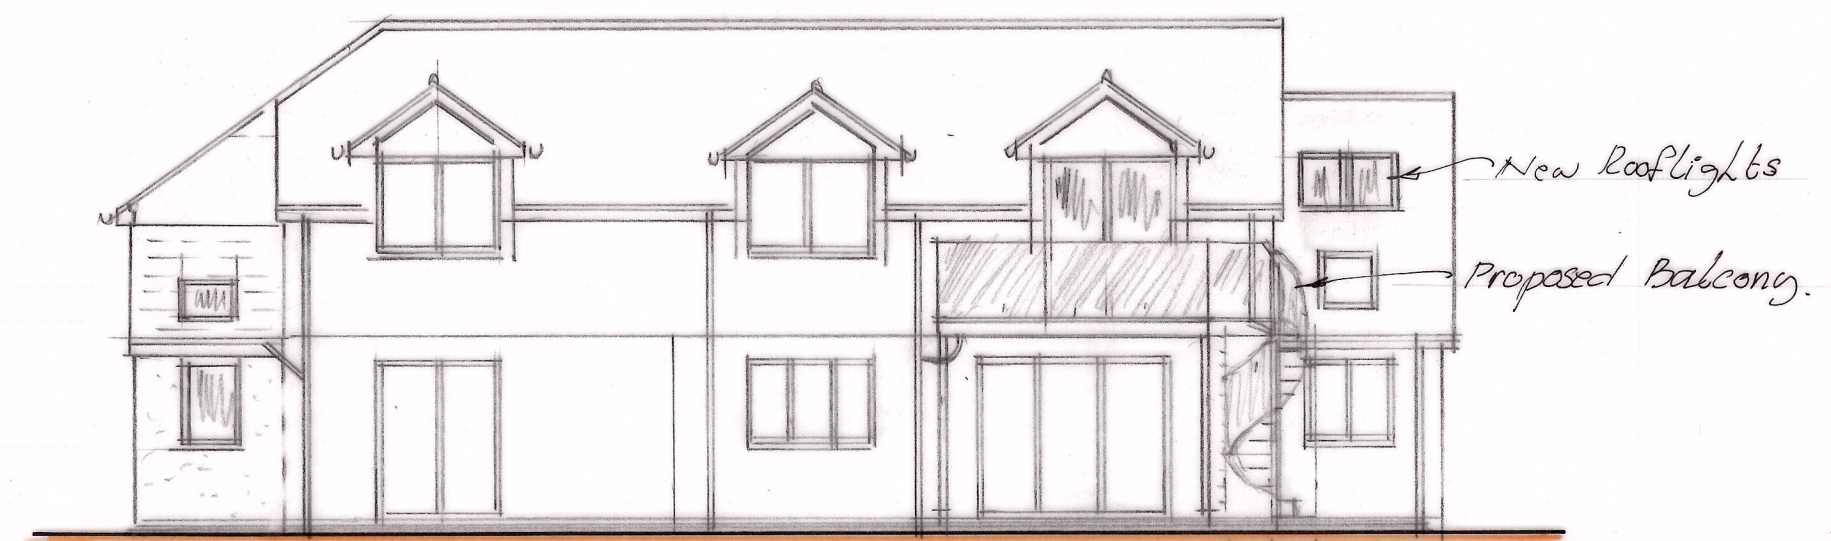


WEST ELEVATION

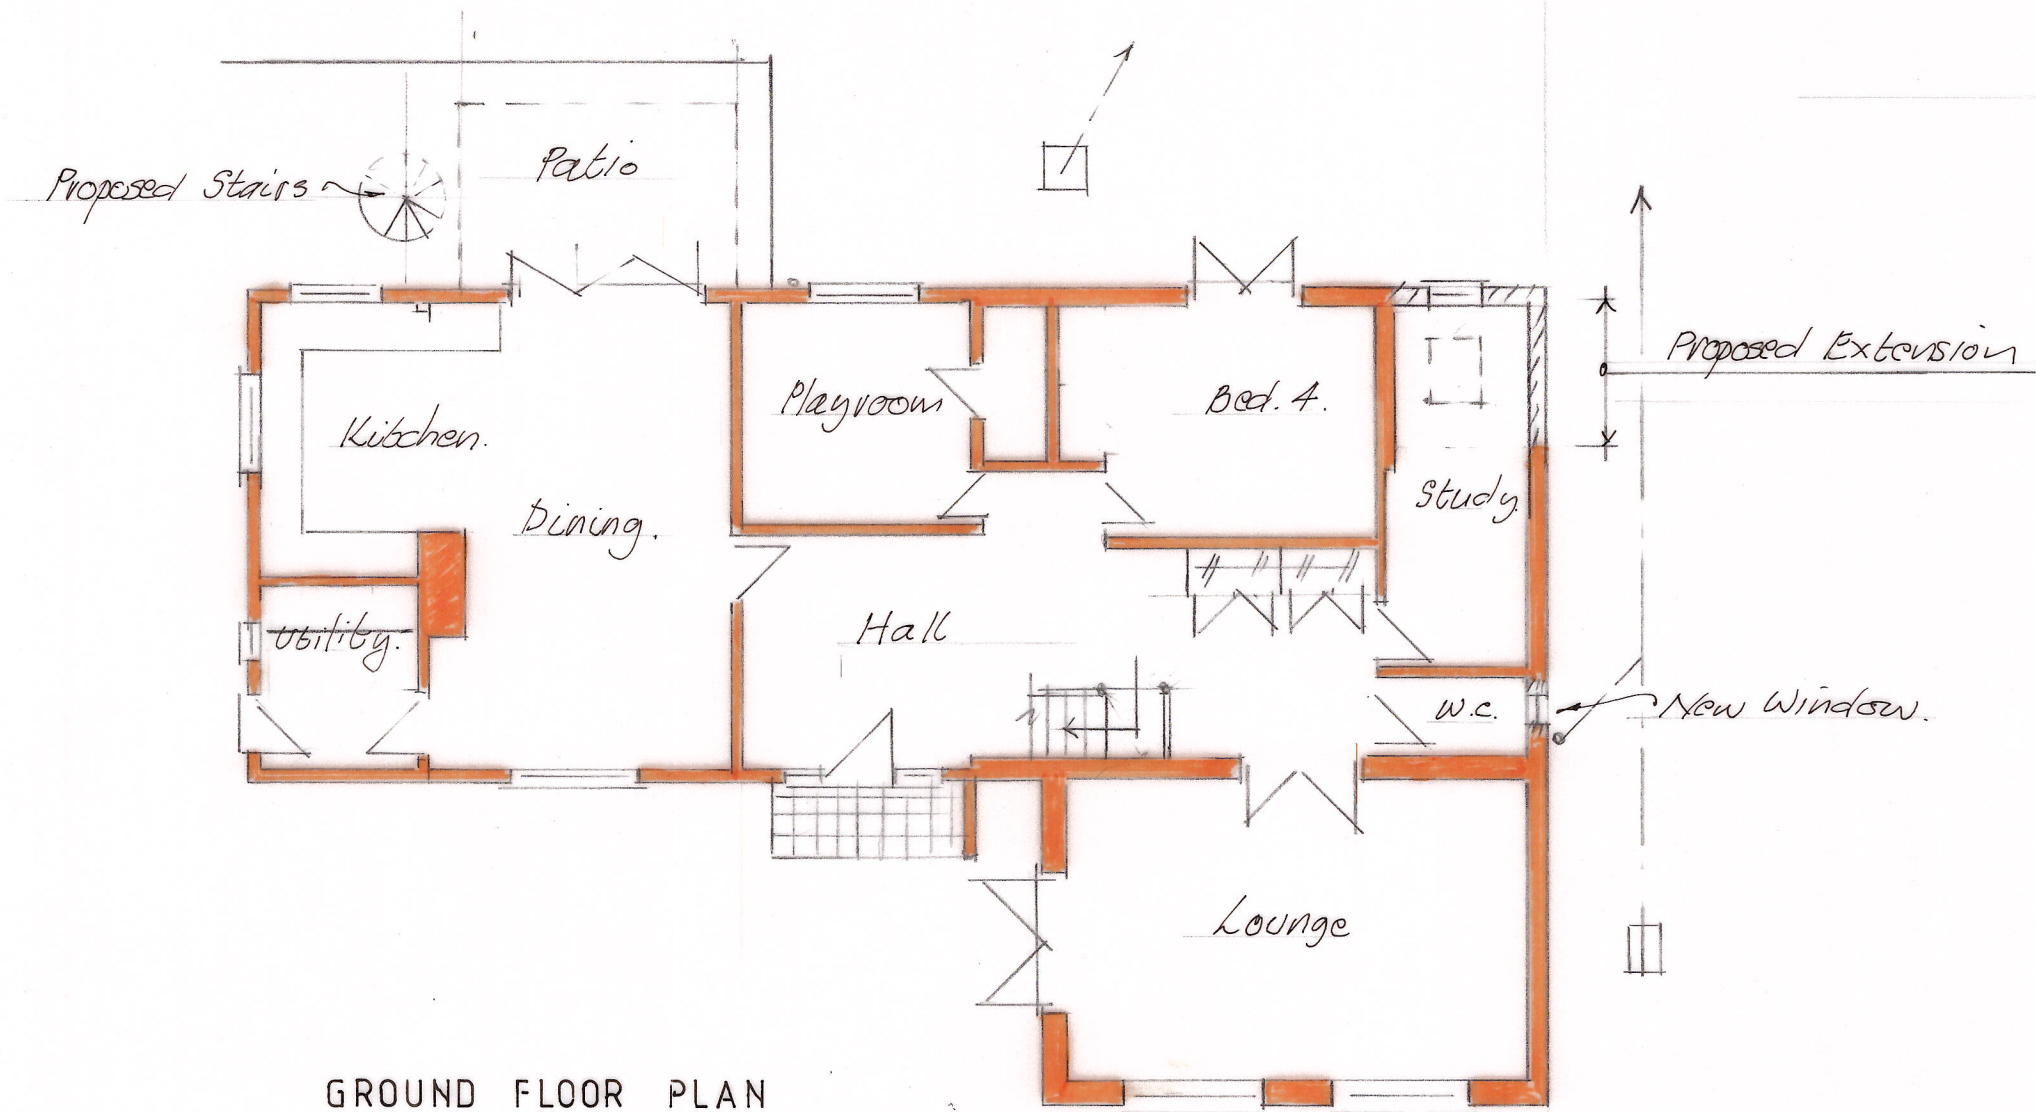


GROUND FLOOR PLAN

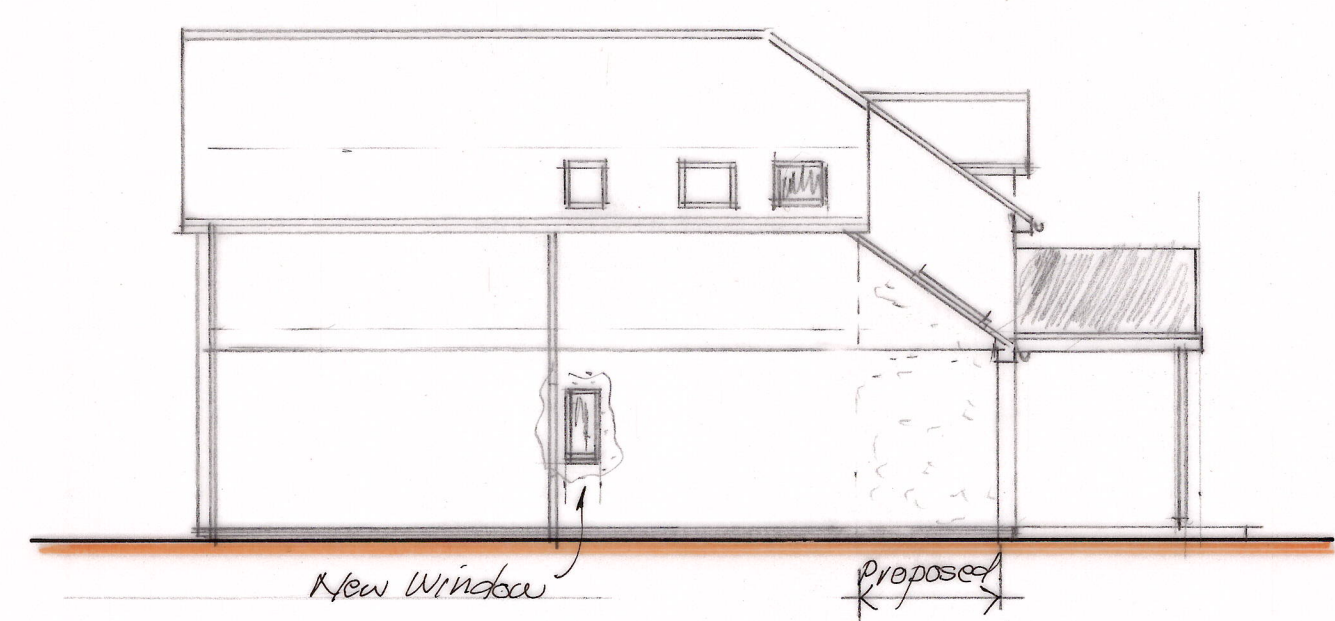

NORTH ELEVATION

 

PROPOSED EXTENSION AND BALCONY to 'TRELISSA',  
COURTLANDS LANE LYMPSTONE EX8 5AB

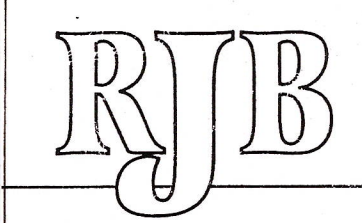

**ROBERT BURFORD** C.Eng., M.I.Struct.E.  
ARCHITECTURAL, BUILDING & STRUCTURAL CONSULTANT  
Sunny Slope, Bicton Villas, Exmouth, Devon, EX8 1JW. Tel: (01395) 274402

Scale. 1:100

Drg. No. R.10213 - 6