




01 FRONT ELEVATION
1:100




02 SIDE ELEVATION
1:100




03 REAR ELEVATION
1:100

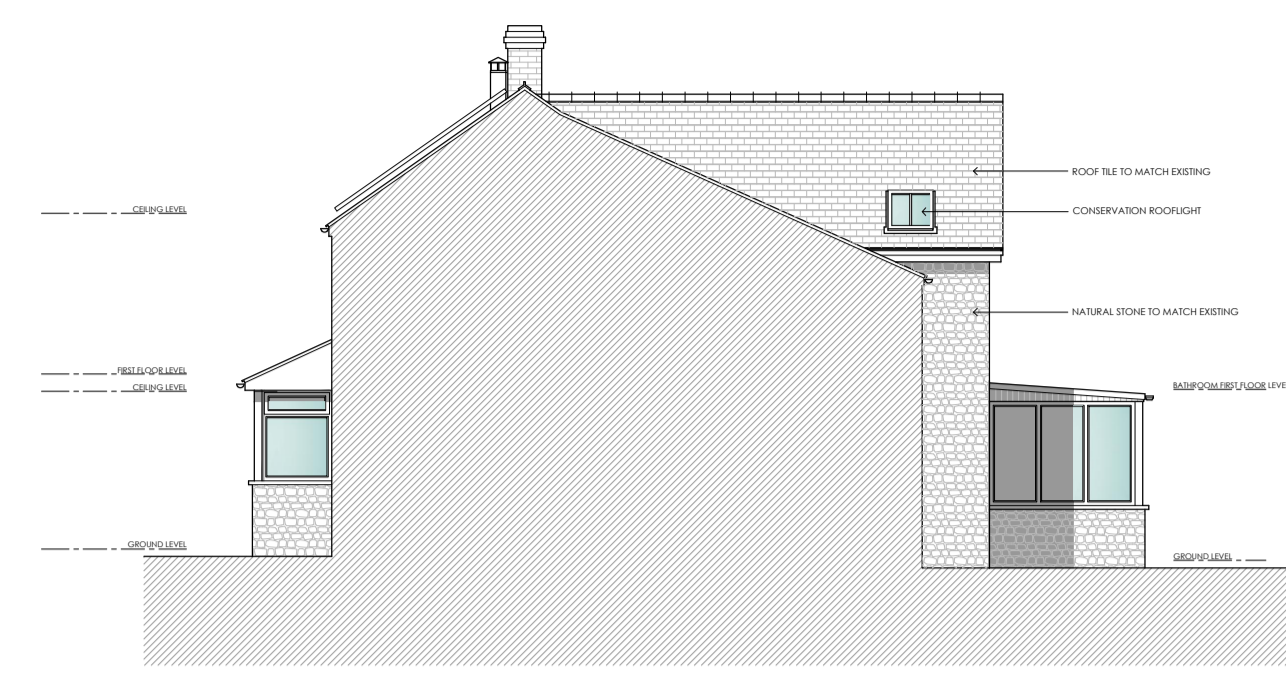


04 SIDE ELEVATION (VIEWED FROM FOLLETS)
1:100

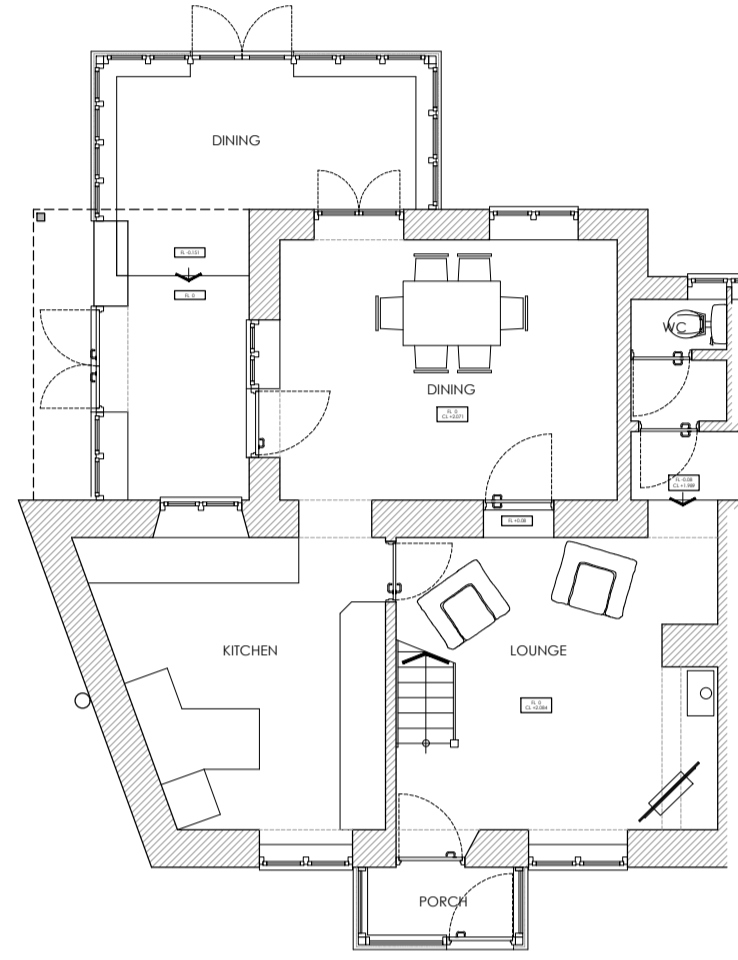


05 GROUND FLOOR PLAN
1:100

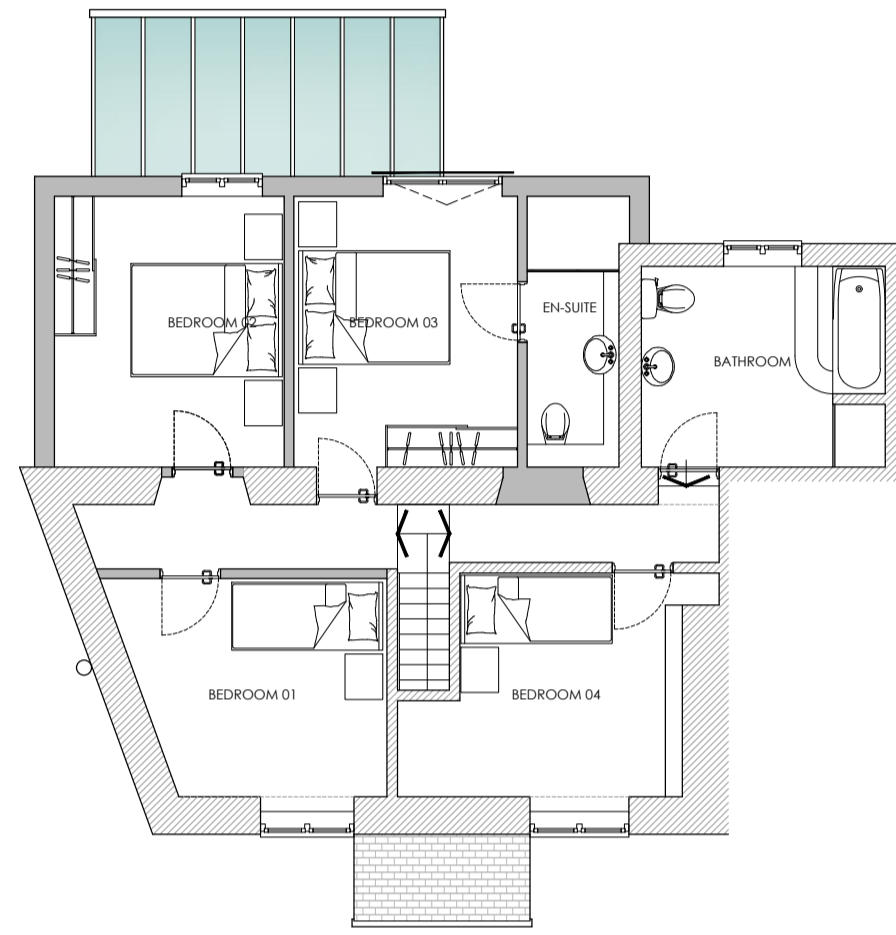


06 FIRST FLOOR PLAN
1:100

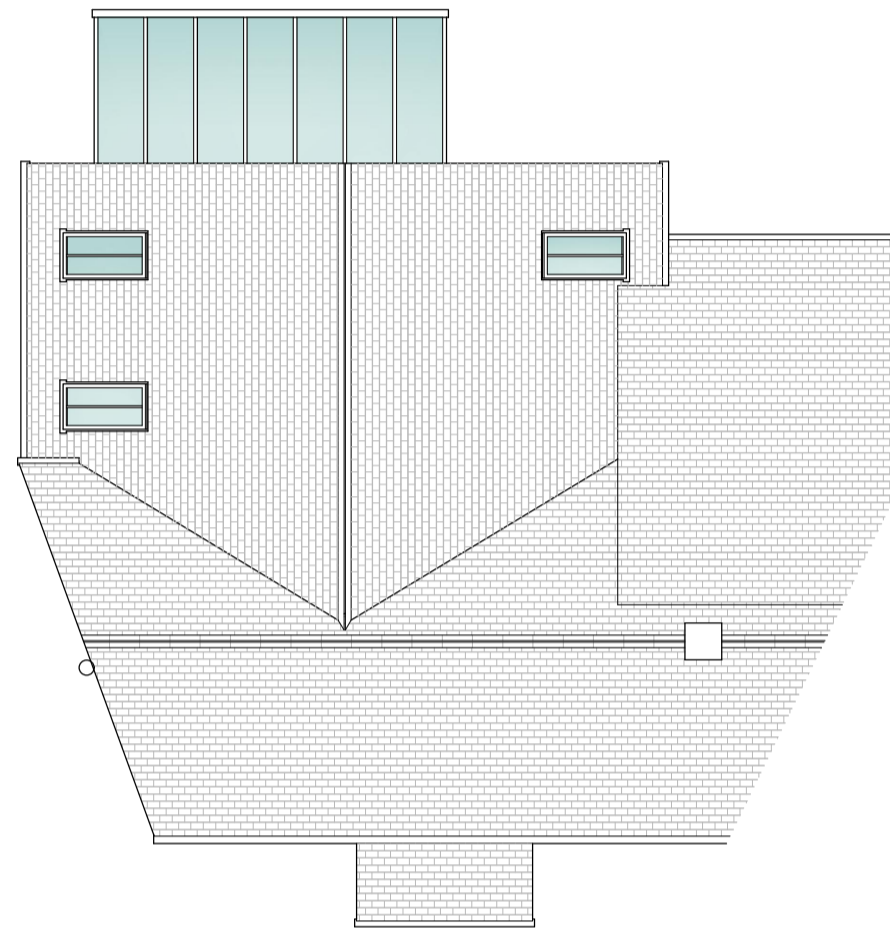


07 ROOF PLAN
1:100

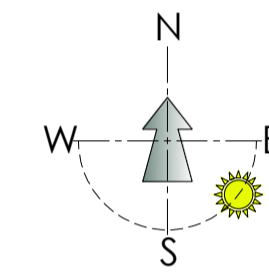

08 SITE PLAN
1:500

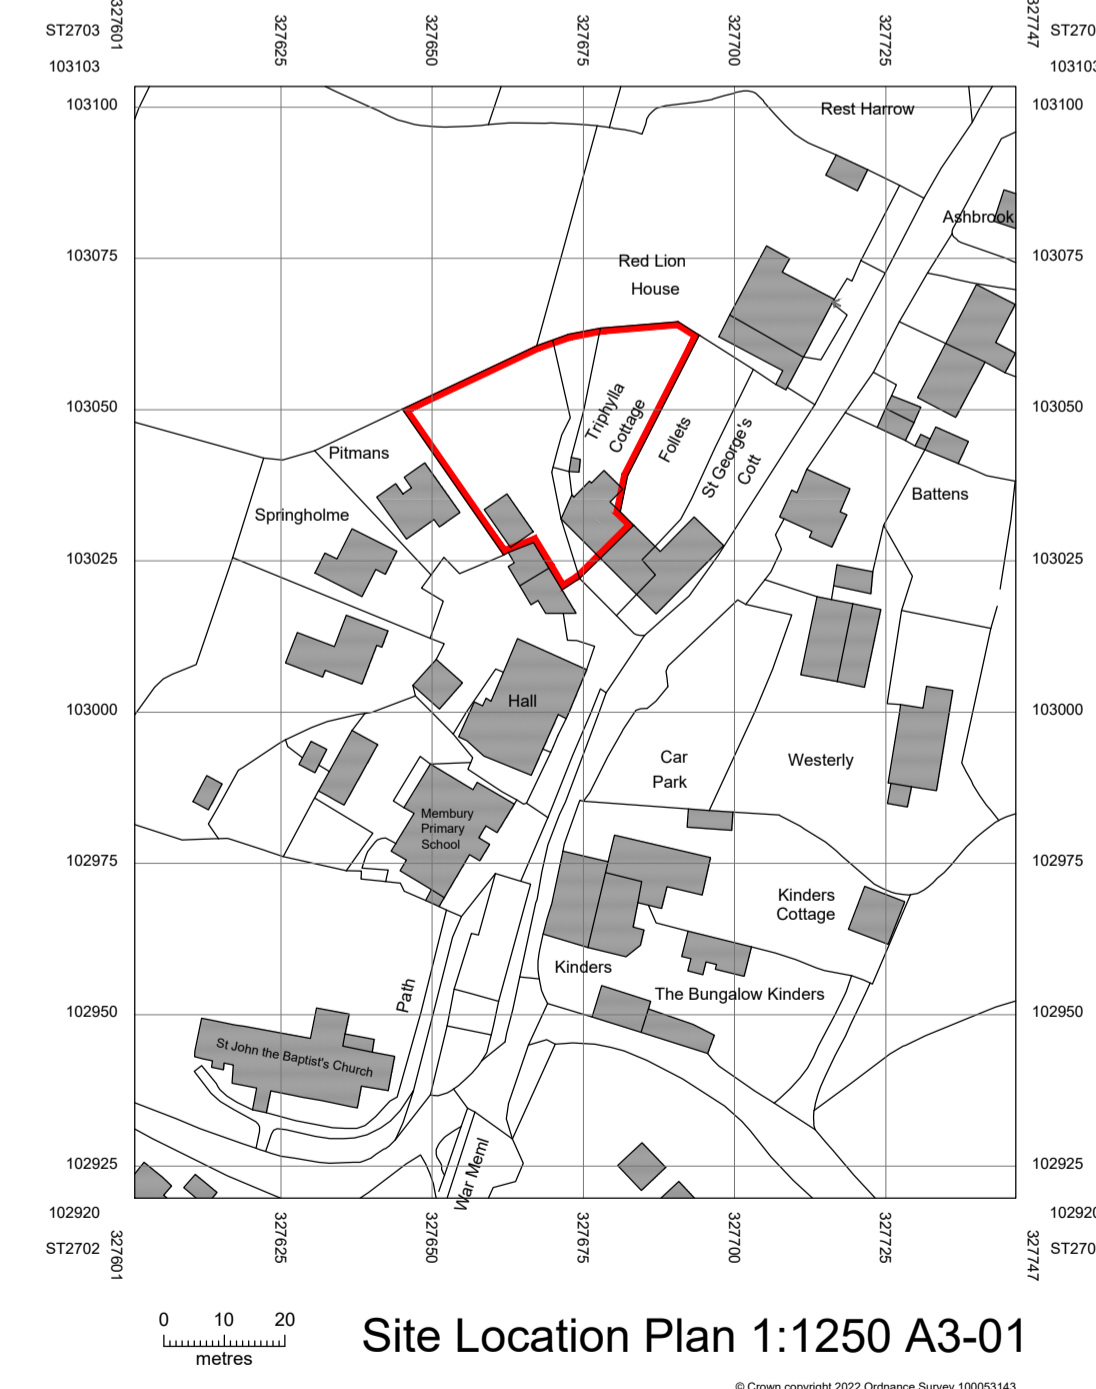

09 SITE LOCATION PLAN
1:1250

 

The Copyright of this drawing remains with AGI Architecture and is not to be reproduced without written approval. Dimensions are not to be scaled from this drawing. The Contractor is to check all dimensions on site and report any discrepancies to the Contract Administrator. This drawing is to be read in conjunction with all other standard documentation. If in doubt, ASK.

Clients attention is drawn to the Construction Design Management (CDM) Regulations 2015 and their responsibilities. AGI Architecture acts as a Designer as defined in these regulations. AGI Architecture will only act as a Principle Designer with this agreed and confirmed in writing.

Notes :

A Site location plan licence number 06/03/23 IMH added	
Rev.	Description Date By
Status	
PLANNING	
Client :	
MR. GALLANTREE	
Project :	
TRIPHYLLA COTTAGE MEMBURY AXMINSTER EX13 7AF	
Drawing Title :	
PROPOSED ELEVATIONS, FLOOR PLANS SITE PLAN & SITE LOCATION PLAN	
 AGI ARCHITECTURE <small>AGI Architecture is a trading name of Design133</small>	
Drawn by :	Checked by :
IMH	
Date :	Scale @ A1 :
NOV 2022	1:100, 1:500, 1:1250
Project No :	Drawing No :
AGI-A-432	02
Rev :	
A	