

NORTH WEST ELEVATION

A.O.D 60.00 m



SOUTH WEST ELEVATION

A.O.D 60.00 m




SOUTH EAST ELEVATION

A.O.D 60.00 m



NORTH EAST ELEVATION

A.O.D 60.00 m

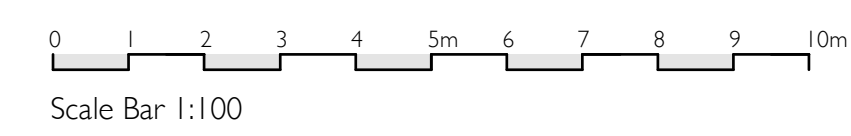

ala architects

Alan Leather Associates Ltd Chartered Architects
 45 Charlestown Road, Charlestown
 St Austell, Cornwall, PL25 3NJ
 Tel: 01726 65924/67325
 Fax: 01726 61490
 E-Mail: ala@alanleatherassociates.co.uk

Revisions:
 P2 31.08.23 Scheme amended to have extension over garage rather than house

Job: DS 1852
 Landrion Point House
 46 Sea Road
 Carlyon Bay
 St Austell PL25 3SG
 PROPOSED ELEVATIONS

Date: July 23
 Scale: 1:100
 Paper size: A1
 Drawn by: KL
 Drawing Number: DS SK 01 P2