

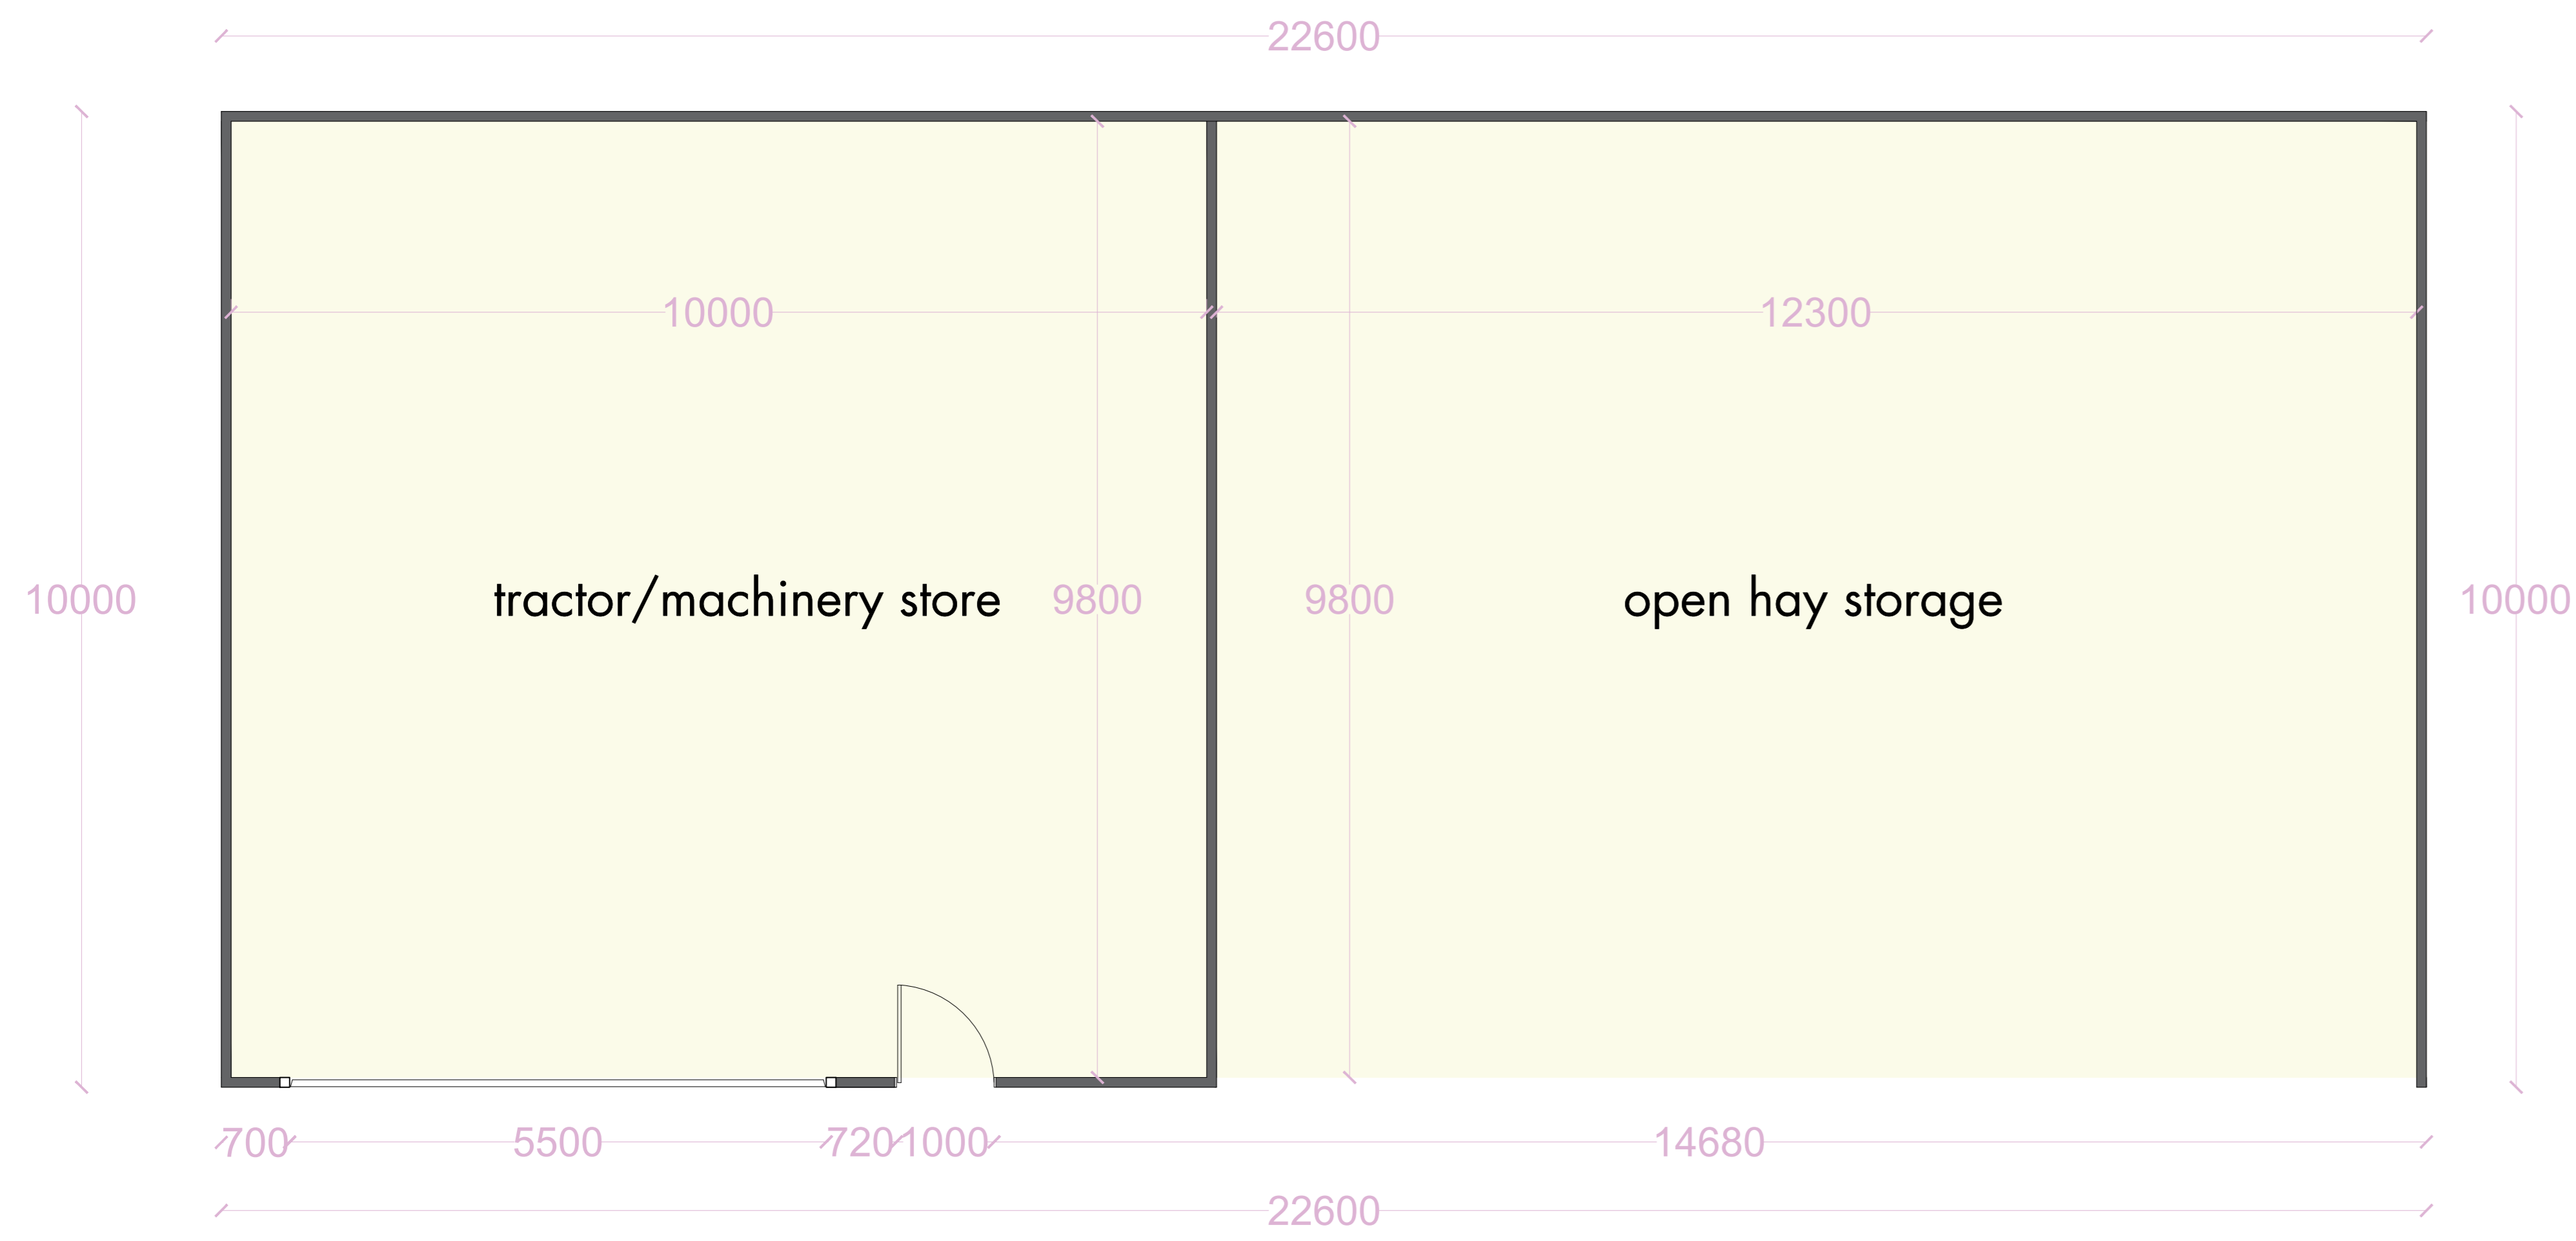
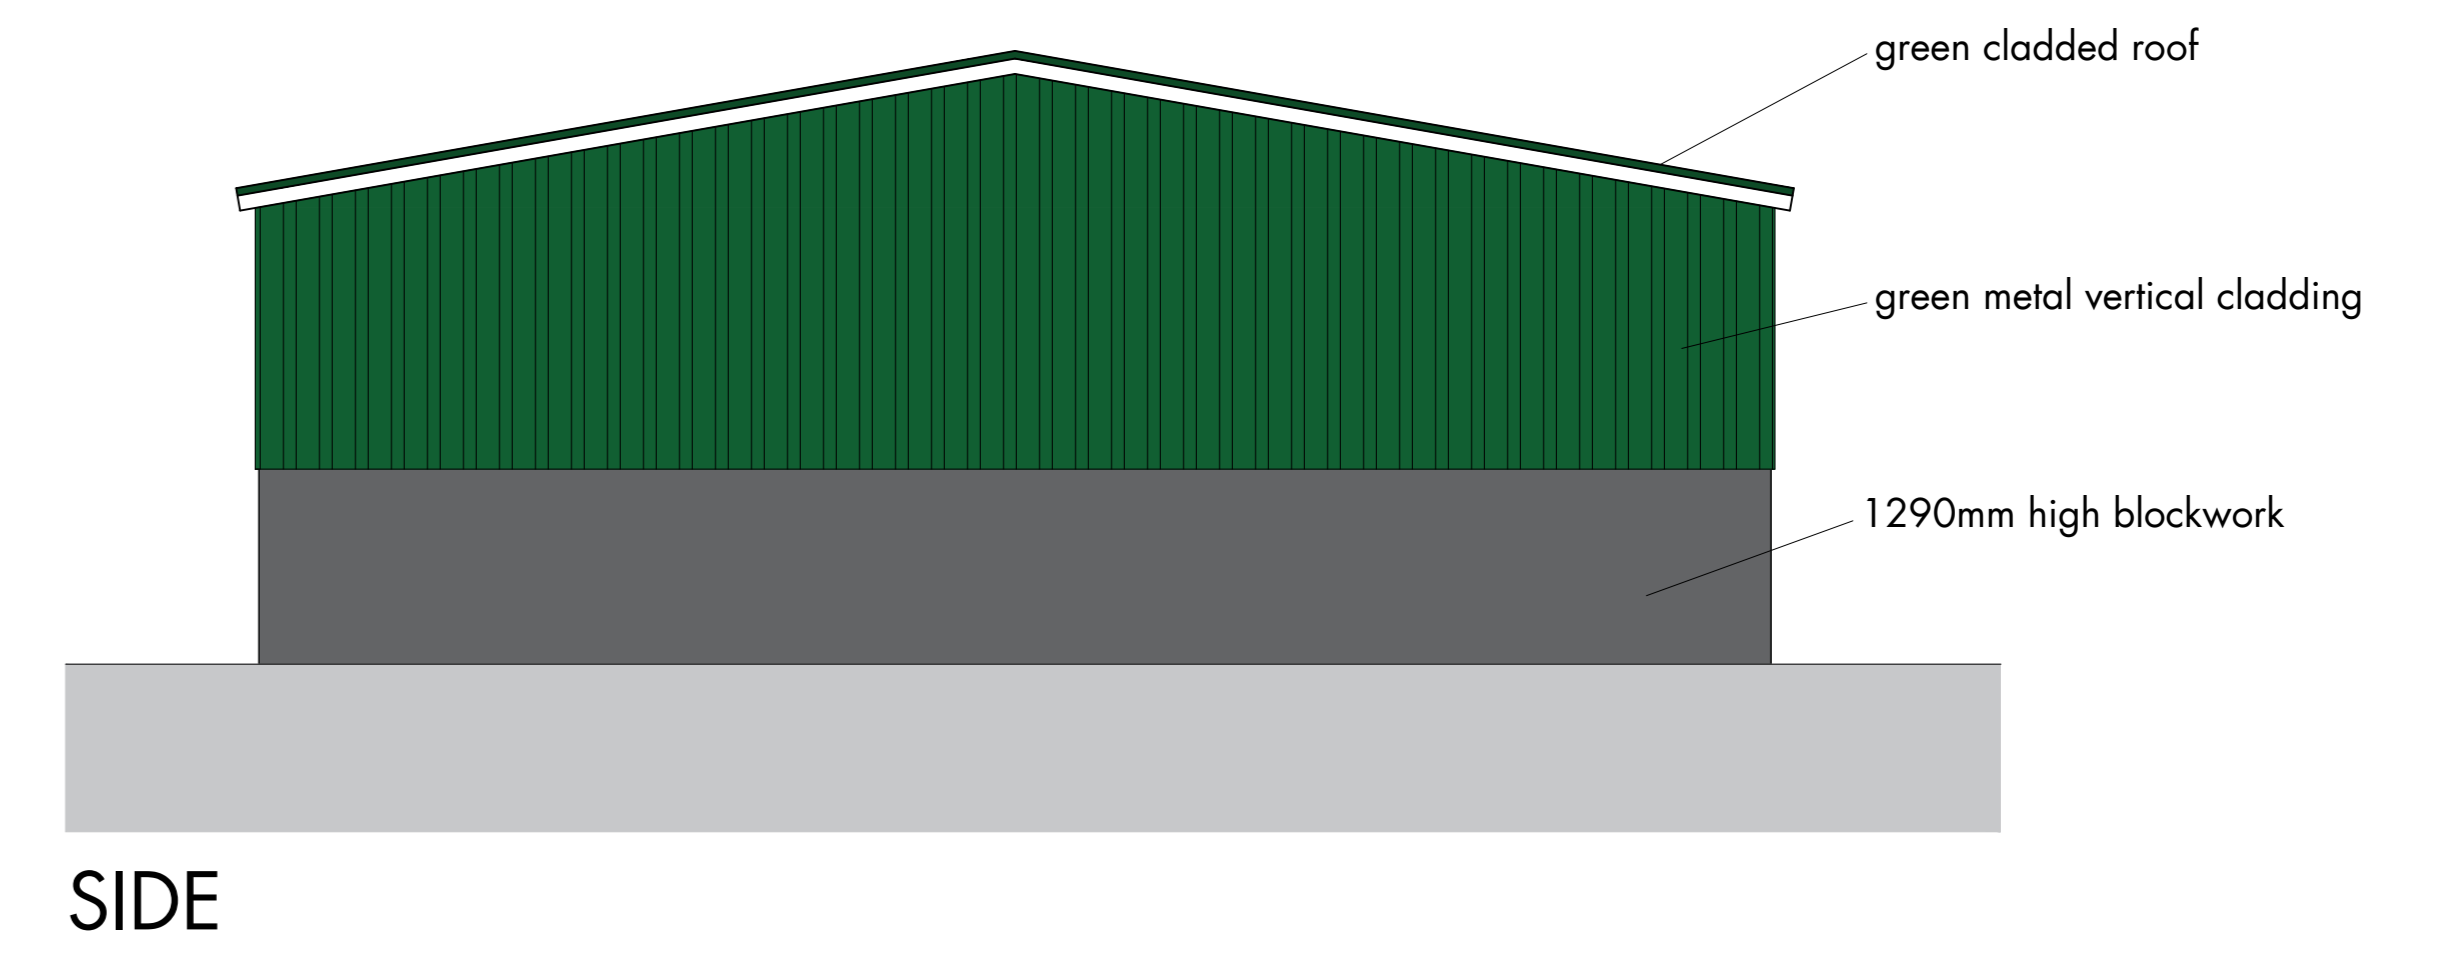
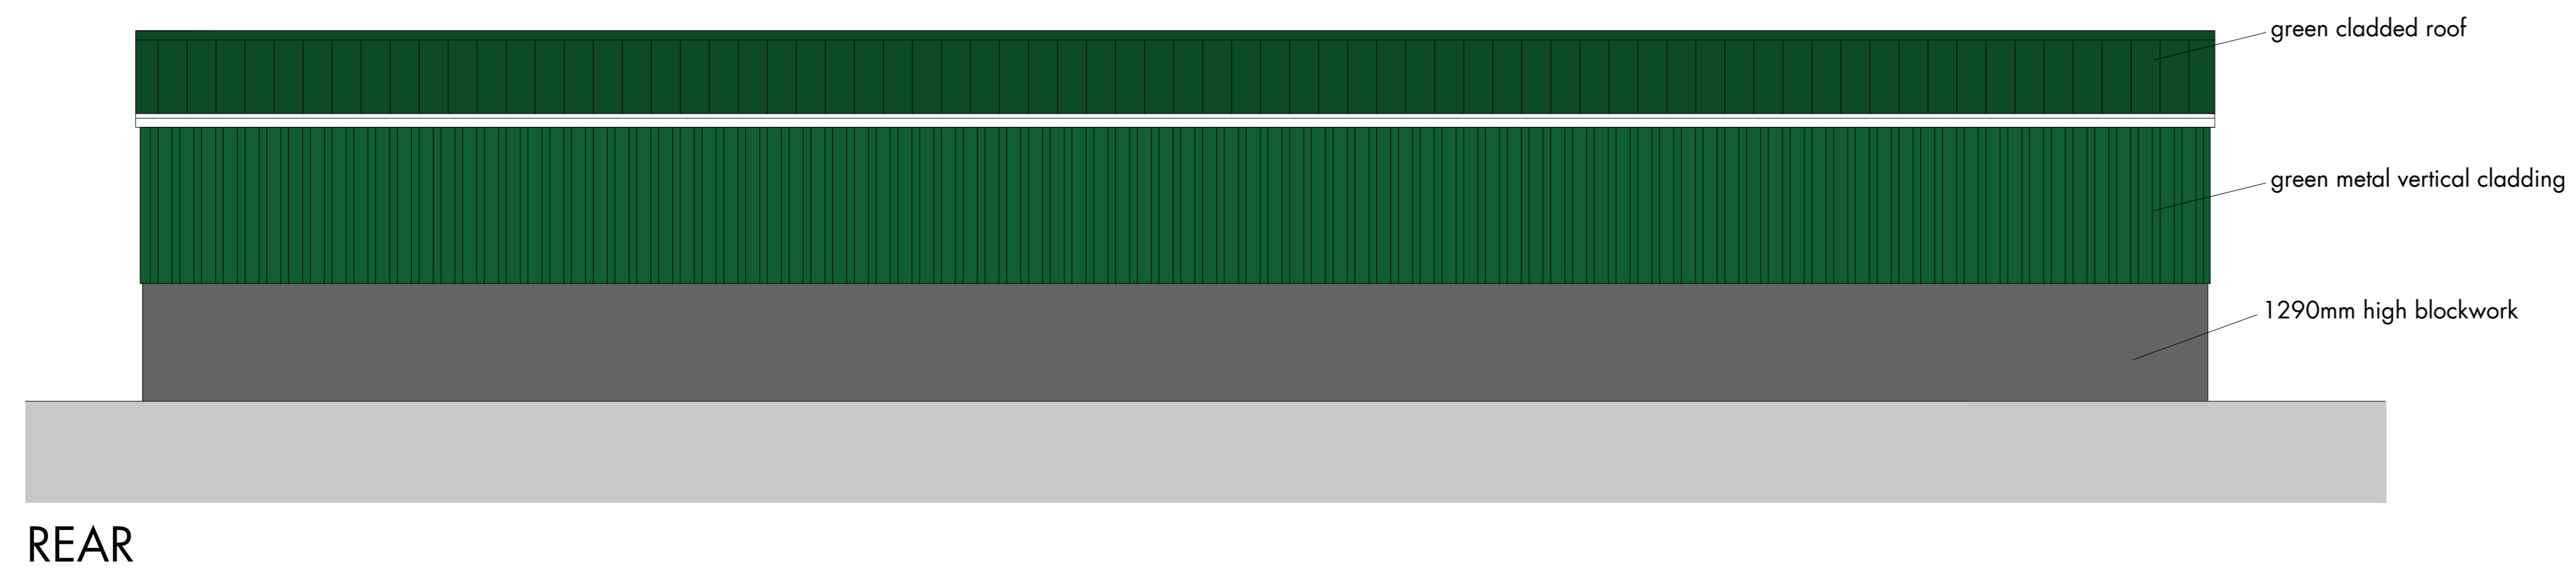



# PROPOSED ELEVATIONS @1:50

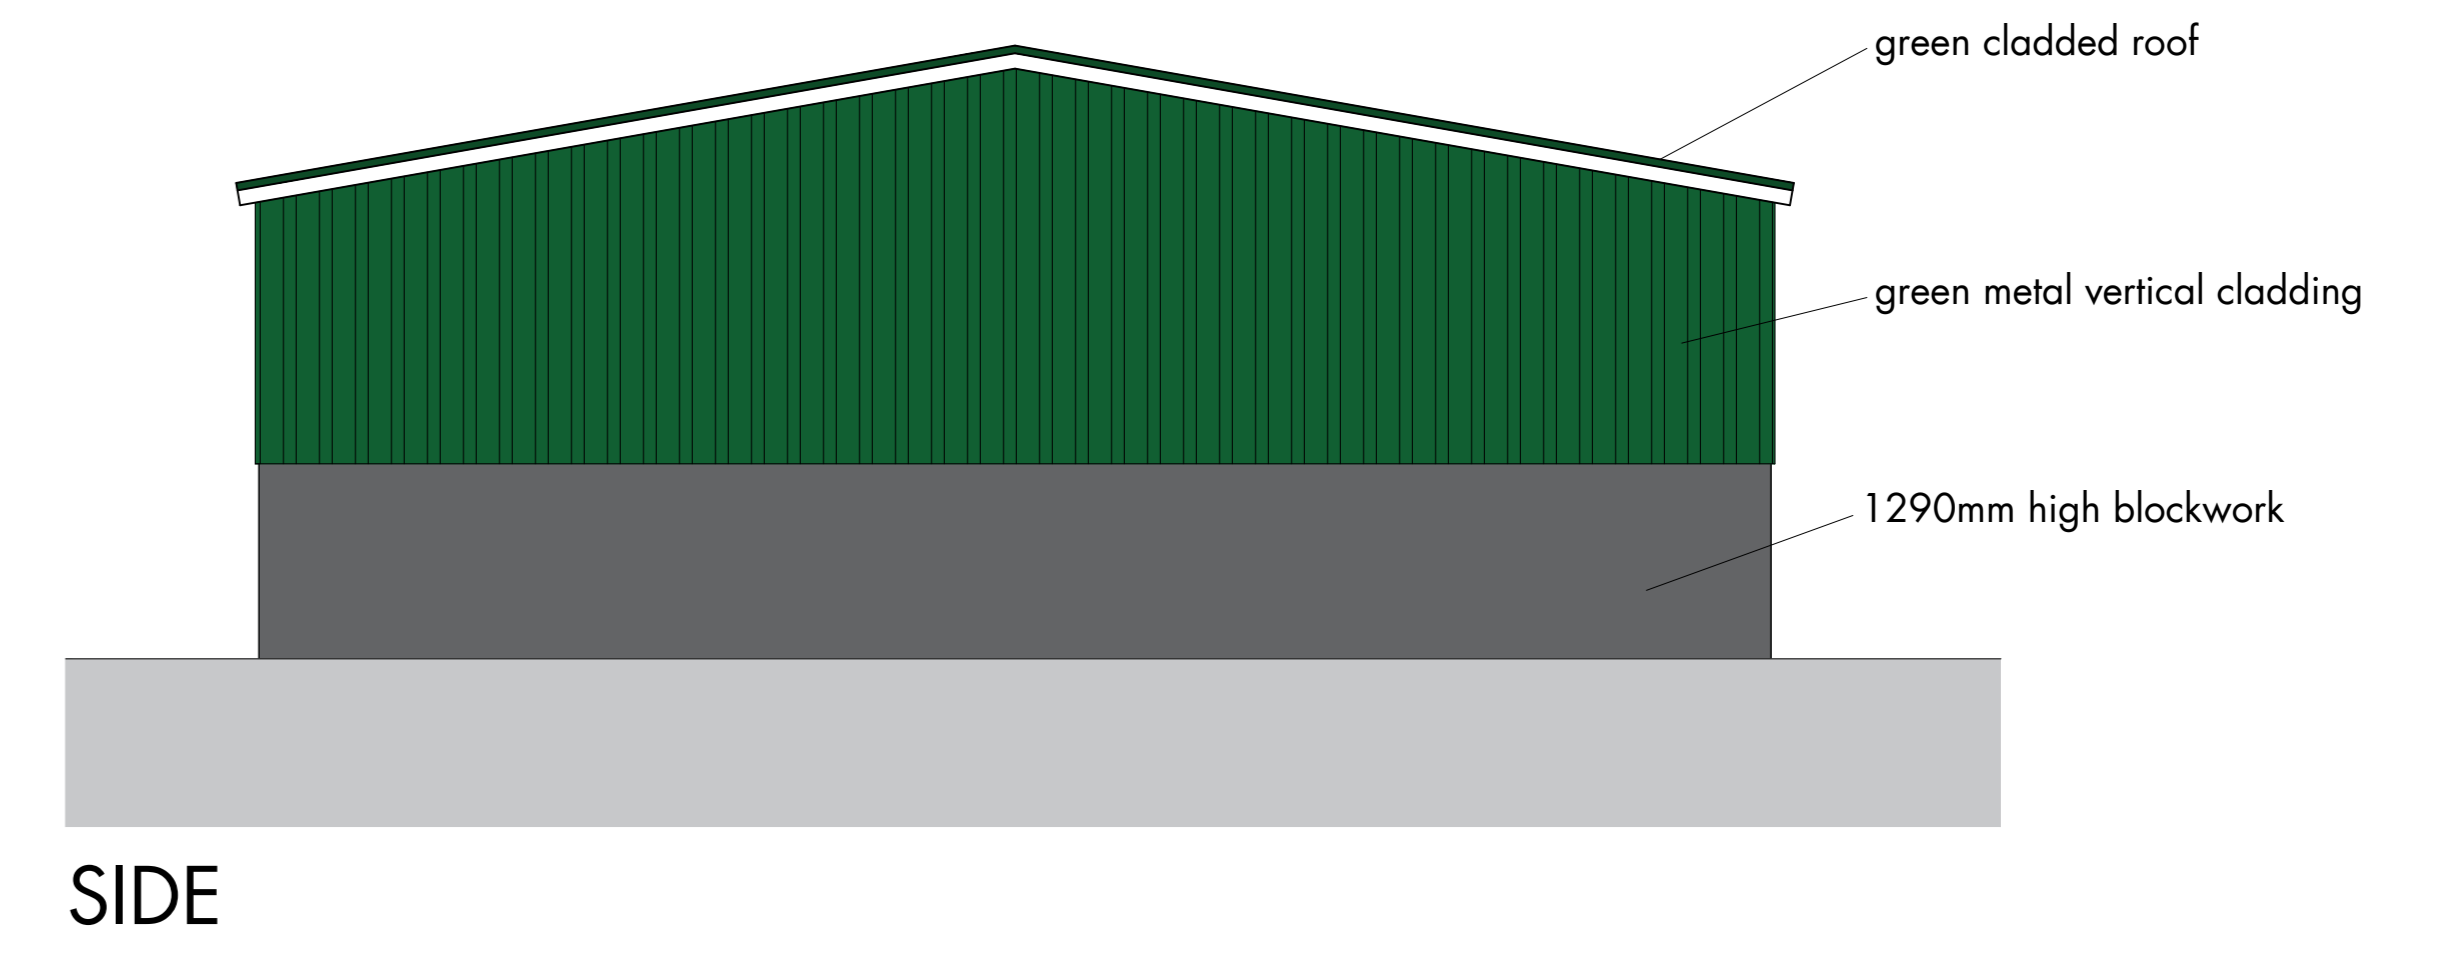

PROPOSED FLOOR PLAN

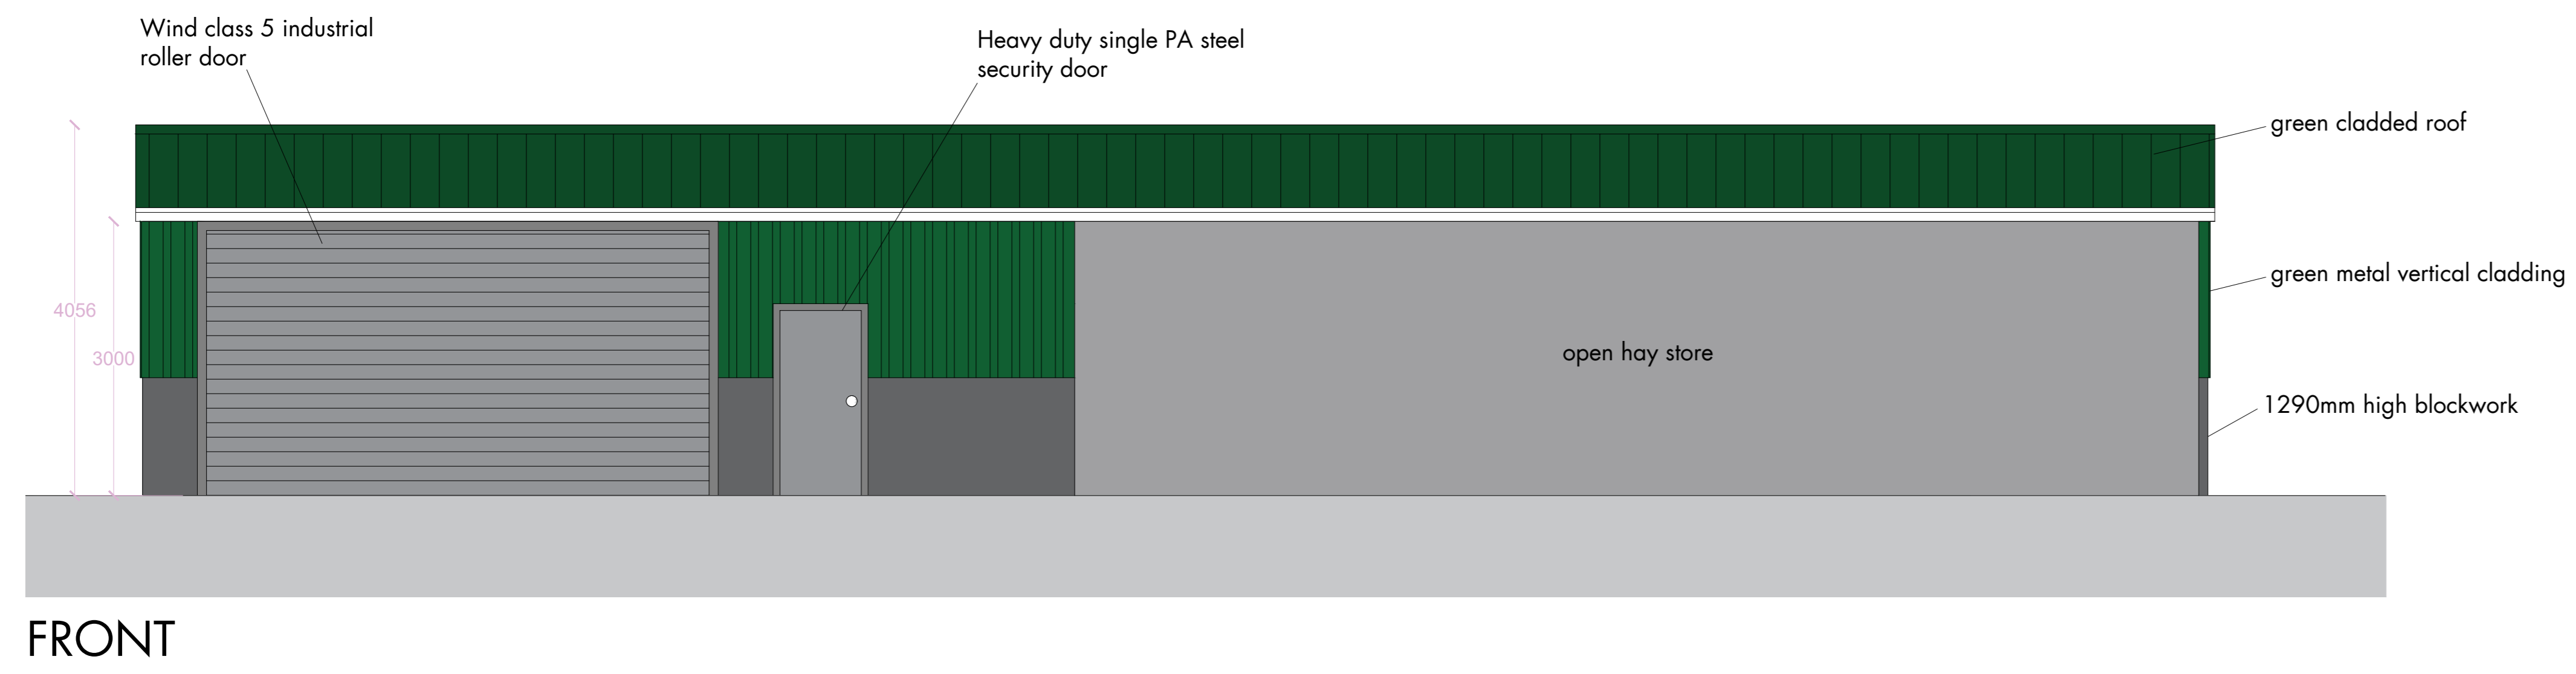

PROPOSED ROOF PLAN

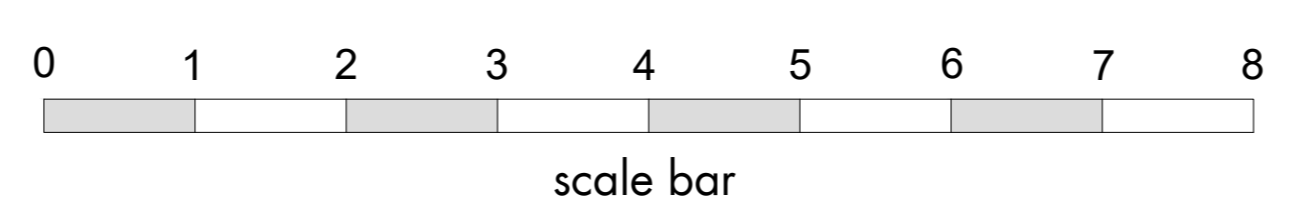

Proposed floor plans and elevations  
 Proposed new build barn for agricultural use  
 Land South of Hillside Farm, Oakley Road, Brill,  
 Buckinghamshire, HP18 9SH  
 Scale 1:50  
 Date: September 2023  
 Drawing Number: GP/01/23 Rev  
 Imageon Designs Ltd  
 La Cannerie, Morainville Jouveaux, Normandie, France, 27260  
 Tel:0033 232412899 email: imageondesigns@live.co.uk