



Bede Academy

Refurbishment of an Artificial Grass Pitch

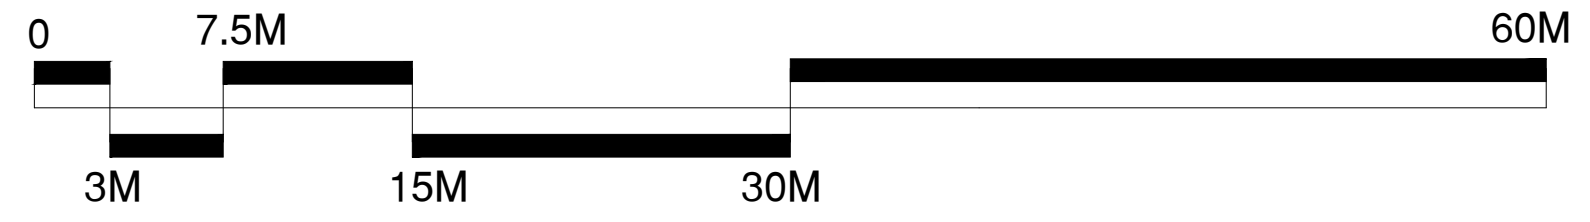

SSU
 CONSULTANTS
 COMMENCEMENT OF WORKS
 THIS DRAWING IS COPYRIGHT TO SURFACING STANDARDS LTD
 ALL PERSONNEL SHOULD BE AWARE OF THE HEALTHY AND SAFETY PLAN WHICH IS
 RETAINED IN THE SITE MANAGERS OFFICE

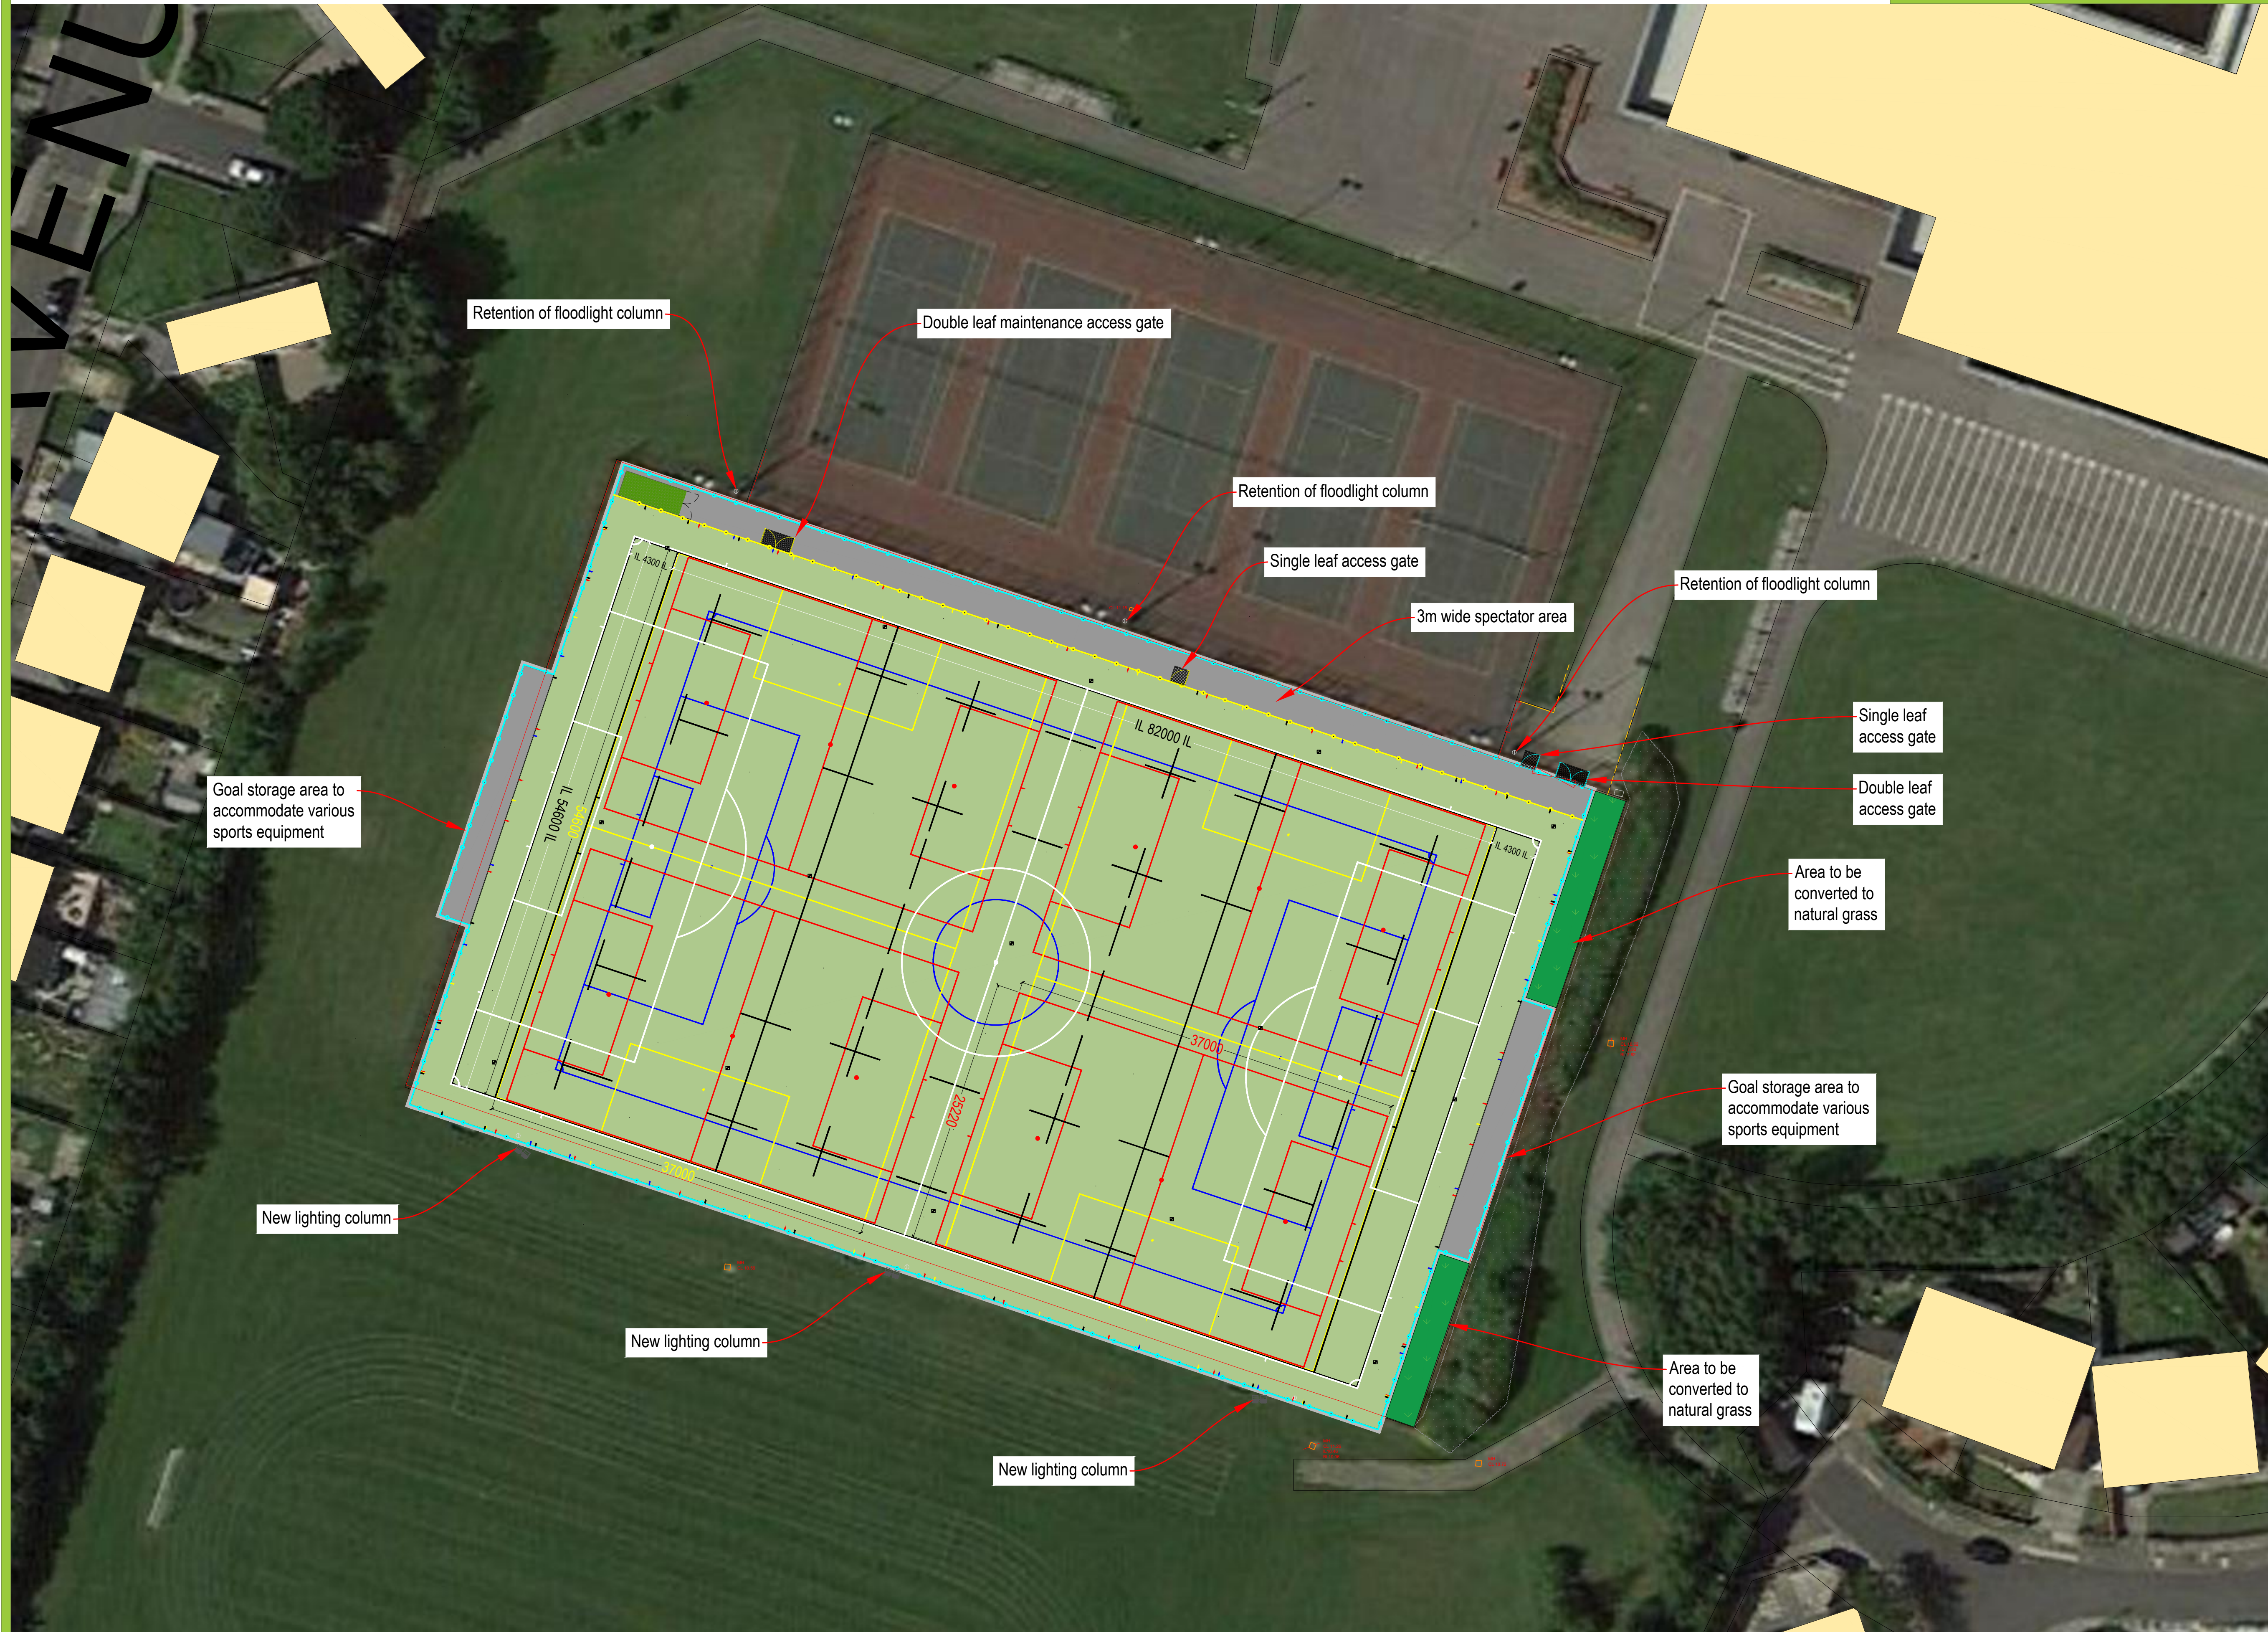


- Artificial Turf Playing Area
- Footpaths & Hard Standing Areas
- 4.5m High Fence Line
- 1.2m High Fence Line

Notes:


- Lines are NOT shared, as per FF guidance
- 91x55m Football (White) and 82x54.6m Rugby (Black) lines are 100mm wide all other markings are 80mm wide

Line Markings:
 1Nr. 91x55m 11v11 Football (White)
 1Nr. 73x46m 9v9 Football (Blue)
 2Nr. 54.6x37m 7v7 Football (Yellow)
 4Nr. 37x25.22m 5v5 Football (Red)
 1Nr. 82x54.6m Rugby (Black)
 • 4.3m in-goal areas

Rugby pitch does not conform to RFU sizing standards

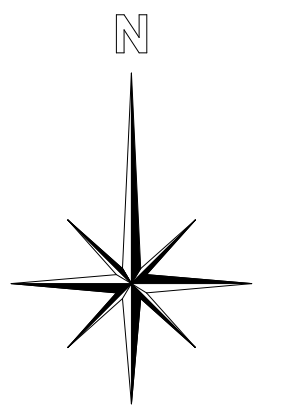

REV	DESCRIPTION	ME	WB	15.08.23
00	PLANNING ISSUE			

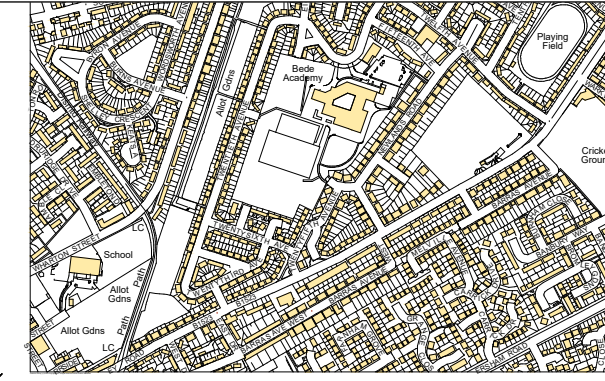

AUTHOR ME	
TITLE Bede Academy Refurbishment of an Artificial Grass Pitch Proposed Site Plan	
PROJECT LANO-CLS027	SCALE 1:300
DRAWING No 03	REVISION 00