




FRONT ELEVATION

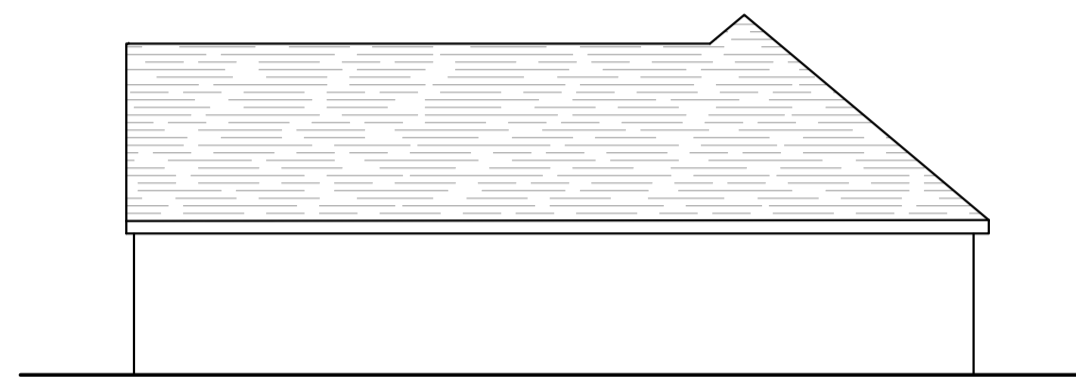


SIDE ELEVATION

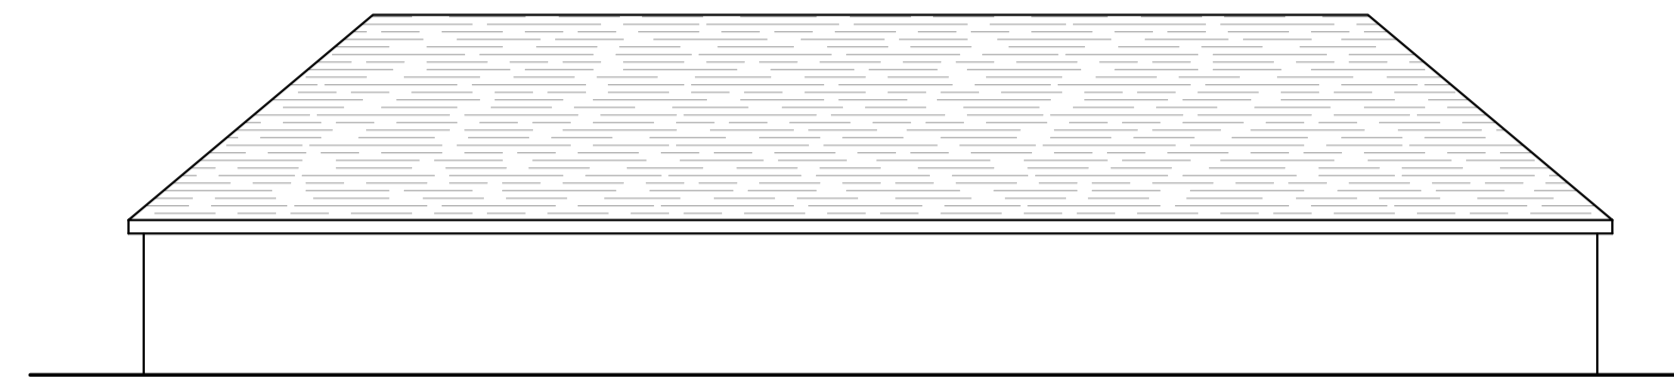


REAR ELEVATION

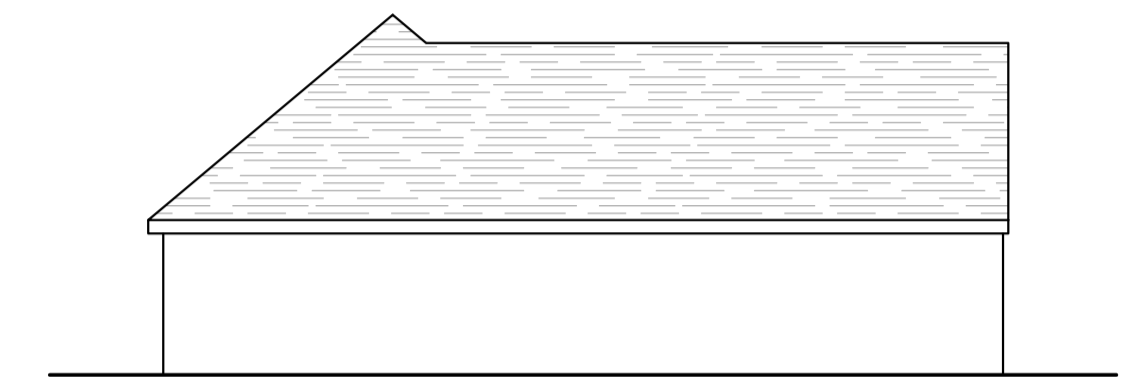


SIDE ELEVATION

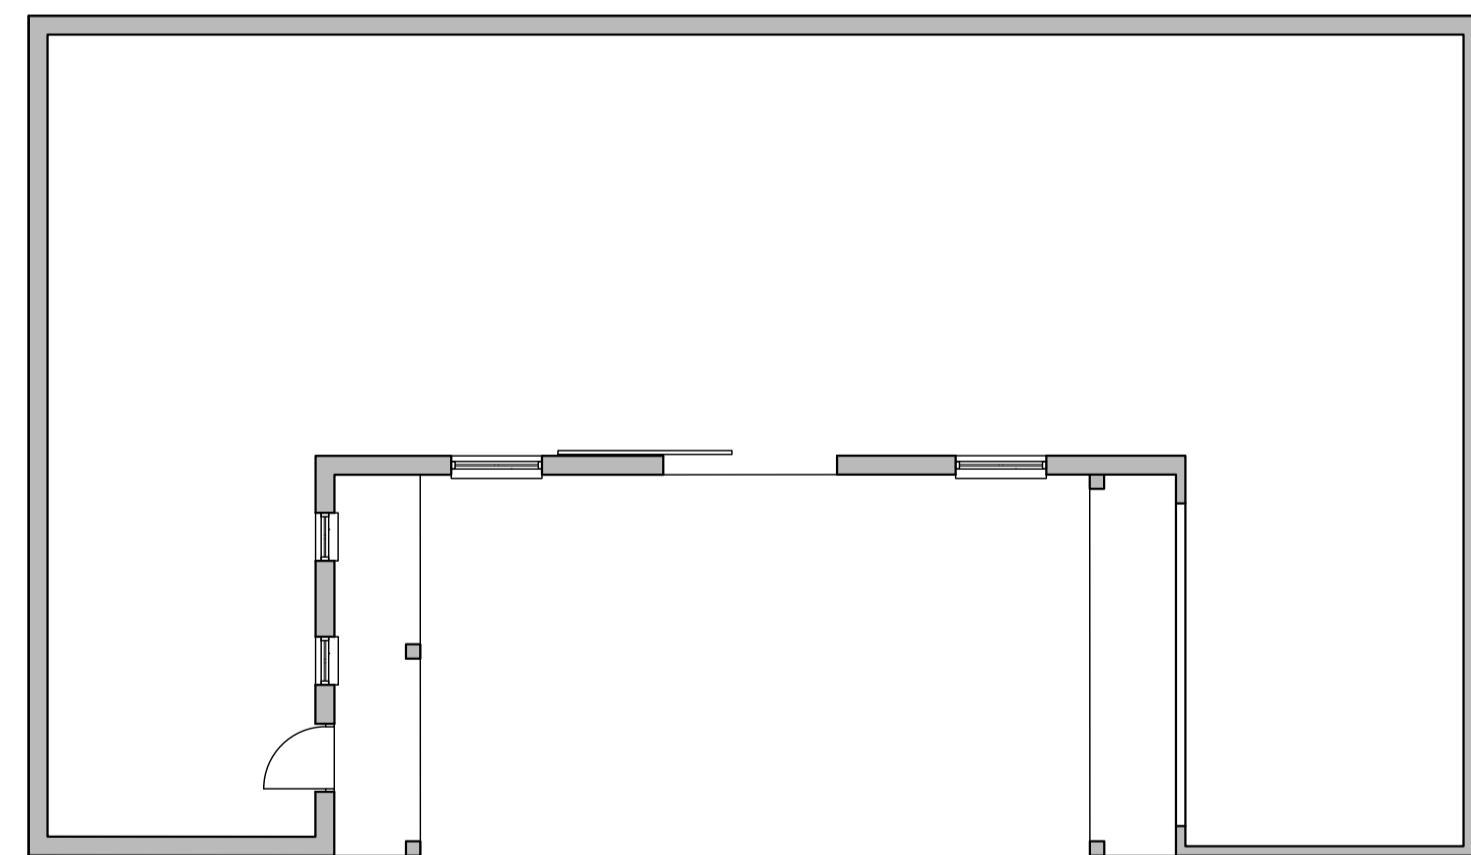

GROUND FLOOR PLAN

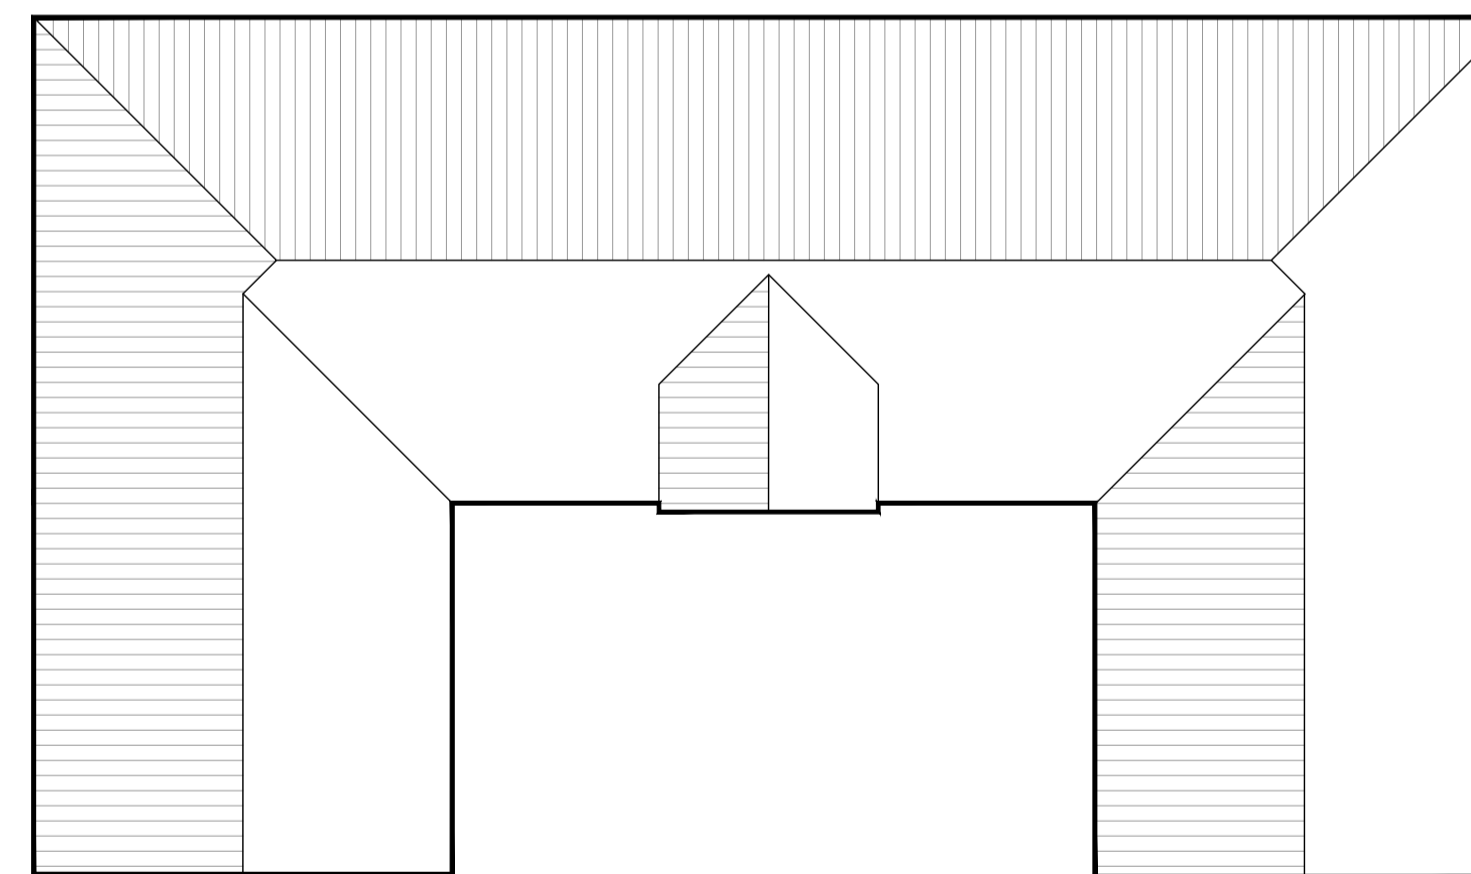

ROOF PLAN

 

Scale 1:100

Rev.	Date	Detail
------	------	--------

Status **PLANNING ISSUE**



ASCOT DESIGN
Timeless architecture

Ascot Design Ltd, Ashurst Manor, Ashurst Park, Sunninghill, Ascot, Berkshire, SL5 7DD
Tel: 01344 299330 Fax: 01344 299331 Email: info@ascotdesign.com
www.ascotdesign.com

Client **MR. BROWN**

Project Title **SCOTT'S FARM, SCOTT'S GROVE ROAD, CHOBHAM**

DRAWING Title **EXISTING STABLES (H4)**

Scale	Date	Drawn
1:100@ A1	JUN '22	CJR

DRAWING No.	Rev.
22-J4007-108	-

The copyright in this document and design is confidential to and the property of Ascot Design Limited