




GROUND FLOOR PLAN

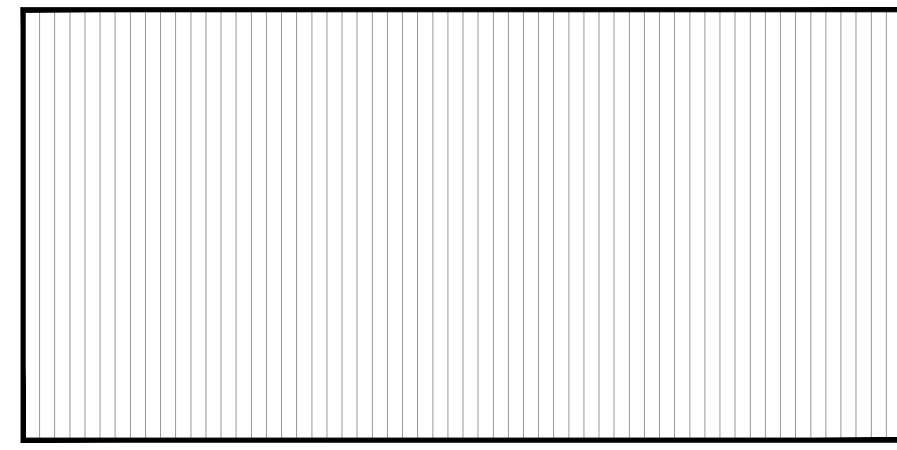

ROOF PLAN

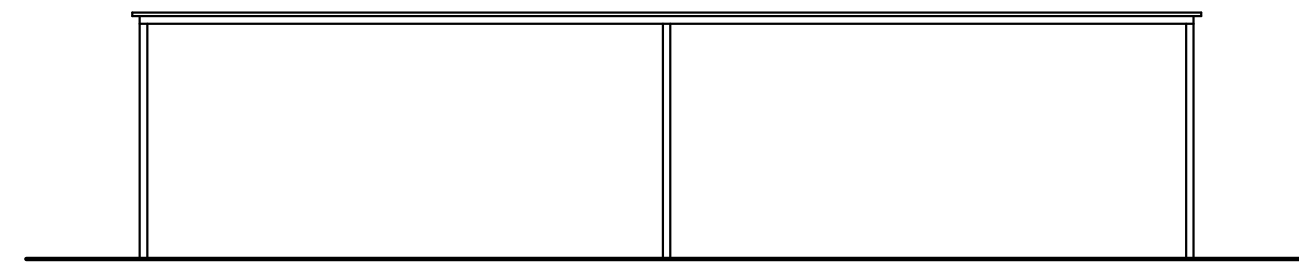


FRONT ELEVATION

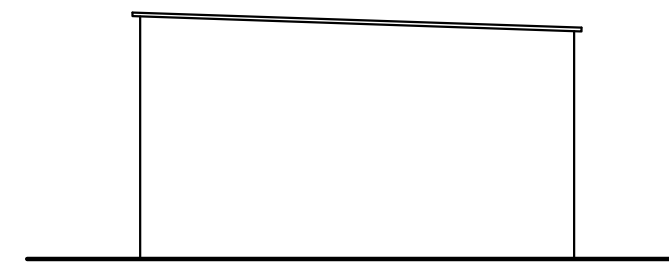

SIDE ELEVATION



FRONT ELEVATION

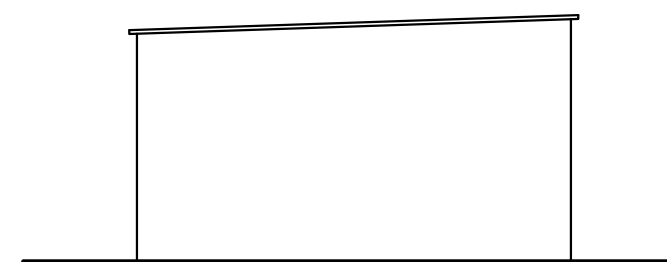

SIDE ELEVATION



Scale 1:100

| Rev. | Date | Detail |
|------|------|--------|
| | | |

Status **PLANNING ISSUE**



ASCOT DESIGN
Timeless architecture

Ascot Design Ltd, Ashurst Manor, Ashurst Park, Sunninghill, Ascot, Berkshire, SL5 7DD
Tel: 01344 299330 Fax: 01344 299331 Email: info@ascotdesign.com
www.ascotdesign.com

Client **MR. BROWN**

Project Title **SCOTT'S FARM, SCOTT'S GROVE ROAD, CHOBHAM**

DRAWING Title **EXISTING STABLES (H6)**

| | | |
|-------------------------|----------------------|-------------------|
| Scale: 1:100@ A1 | Date: JUN '22 | Drawn: CJR |
|-------------------------|----------------------|-------------------|

| | |
|-----------------------------------|---------------|
| DRAWING No: 22-J4007-109/2 | Rev: - |
|-----------------------------------|---------------|

The copyright in this document and design is confidential to and the property of Ascot Design Limited