



FRONT ELEVATION




SIDE ELEVATION

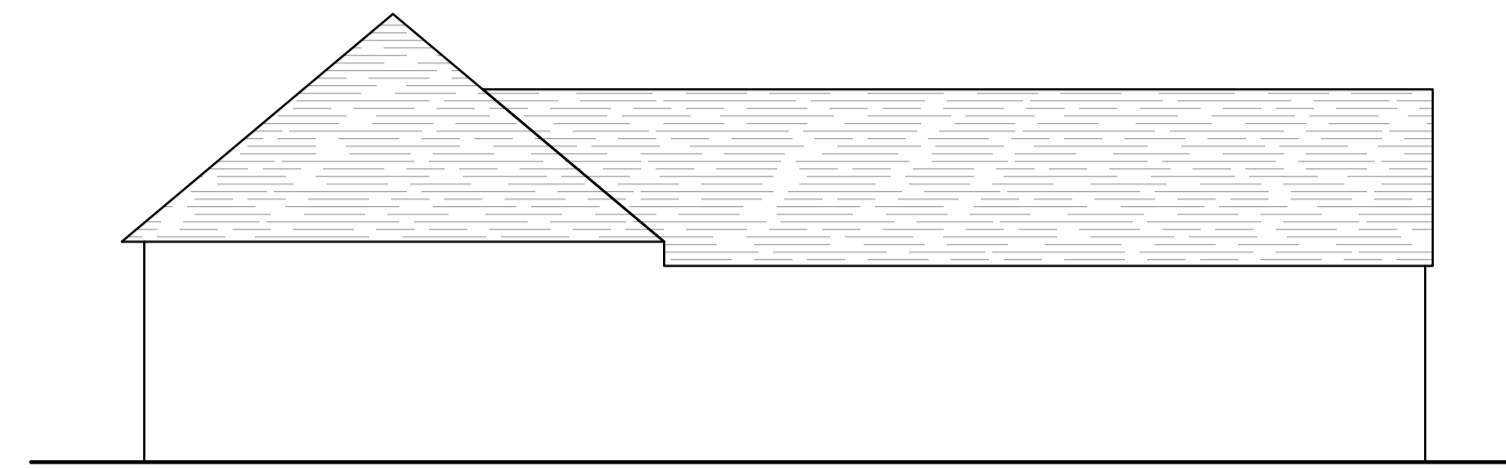


REAR ELEVATION

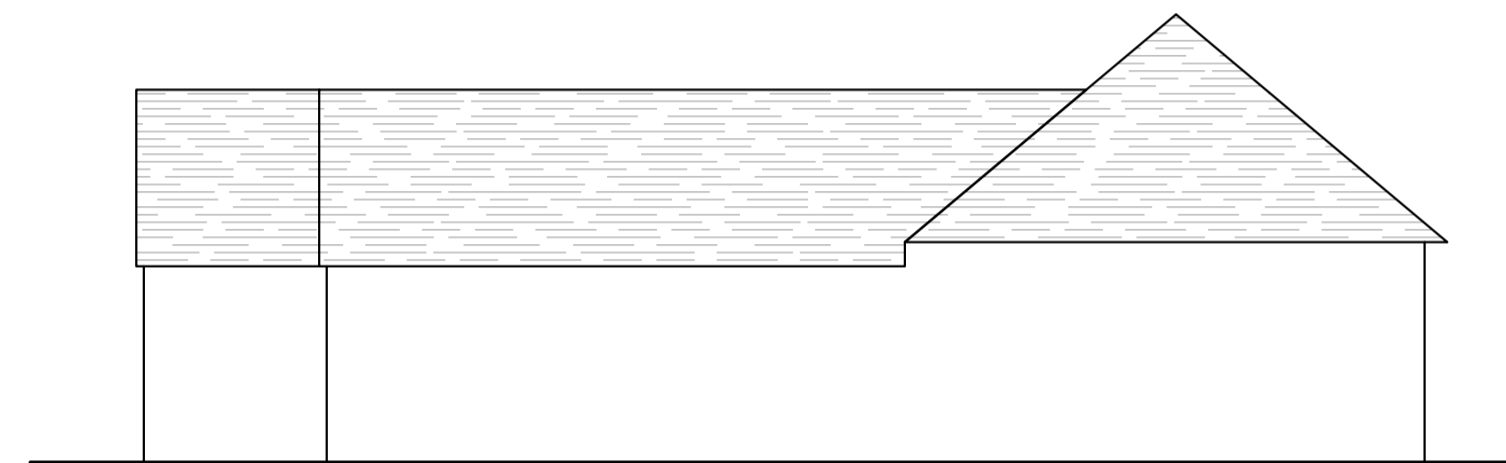


SIDE ELEVATION

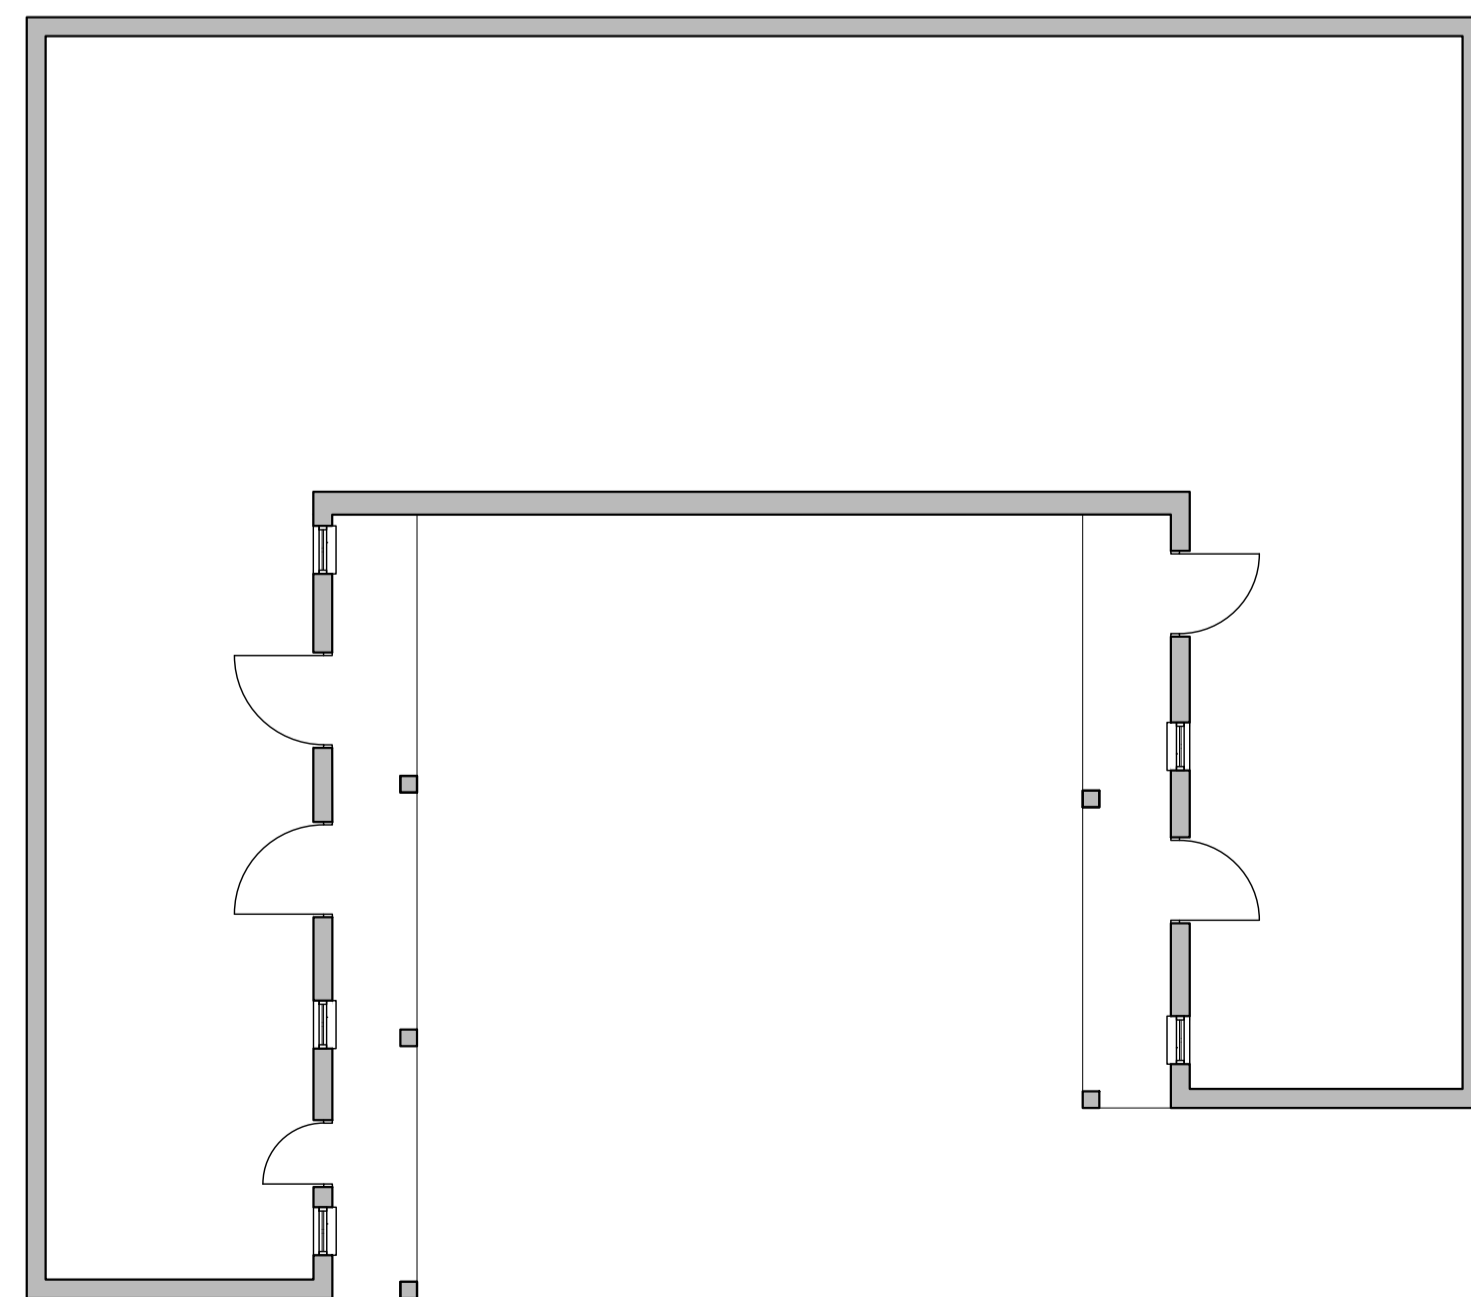

GROUND FLOOR PLAN

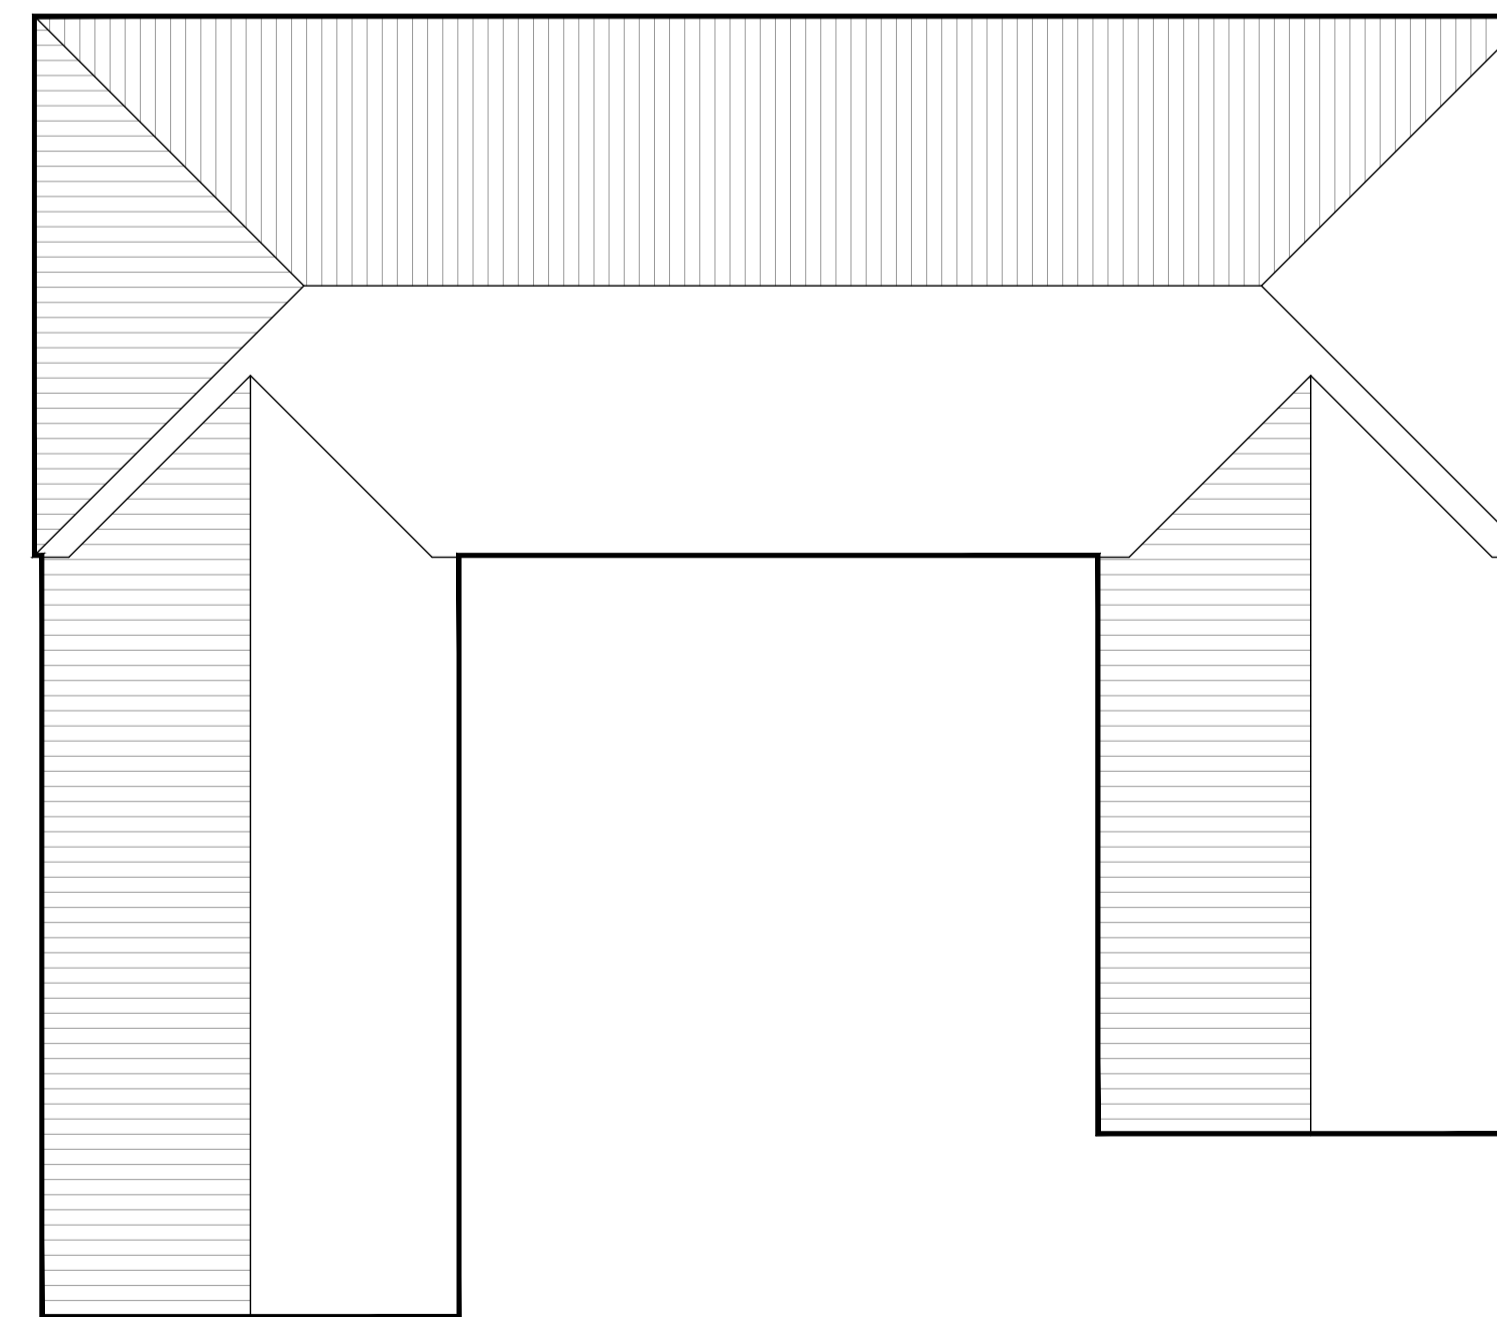

ROOF PLAN

 

Scale 1:100

Rev. Date Detail

Status **PLANNING ISSUE**



ASCOT DESIGN
Timeless architecture

Ascot Design Ltd, Ashurst Manor, Ashurst Park, Sunninghill, Ascot, Berkshire, SL5 7DD
Tel: 01344 299330 Fax: 01344 299331 Email: info@ascotdesign.com
www.ascotdesign.com

Client **MR. BROWN**

Project Title **SCOTT'S FARM, SCOTT'S GROVE ROAD, CHOBHAM**

DRAWING Title **EXISTING STABLES (H5)**

Scale: 1:100@ A1 Date: JUN '22 Drawn: CJR

DRAWING No: 22-J4007-109 Rev: -

The copyright in this document and design is confidential to and the property of Ascot Design Limited