




FRONT ELEVATION

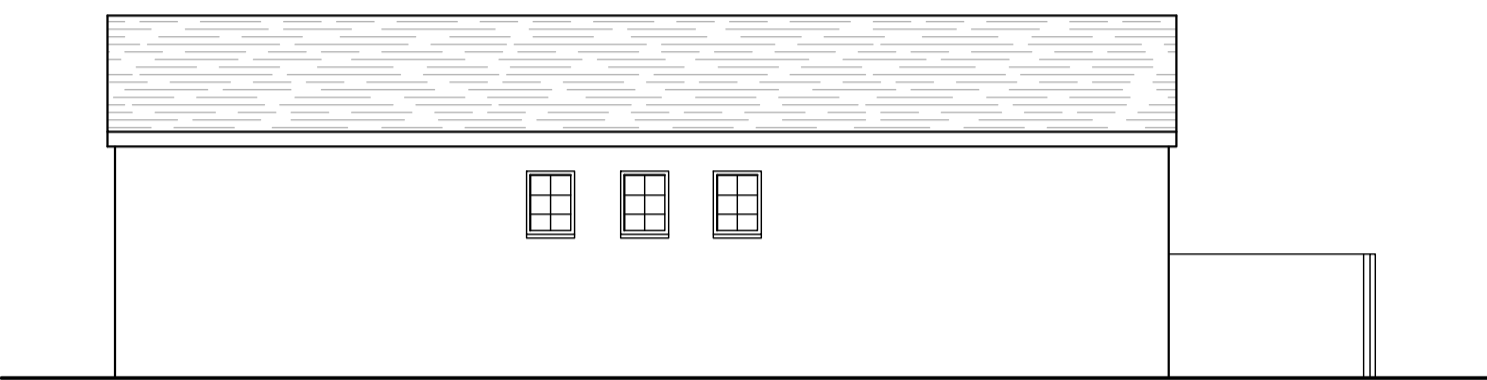


SIDE ELEVATION

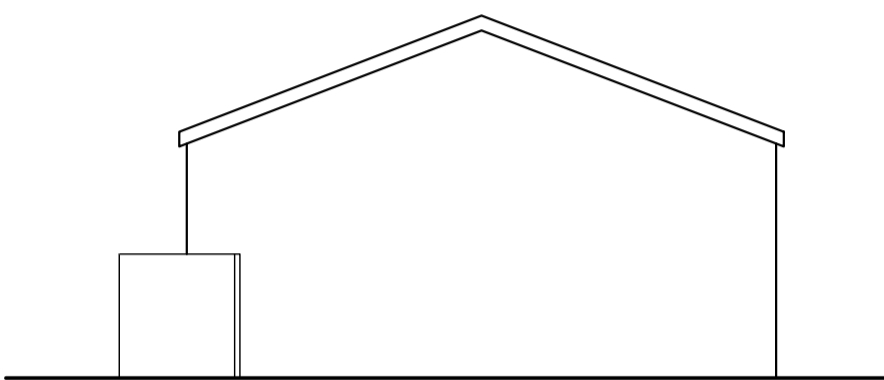


REAR ELEVATION

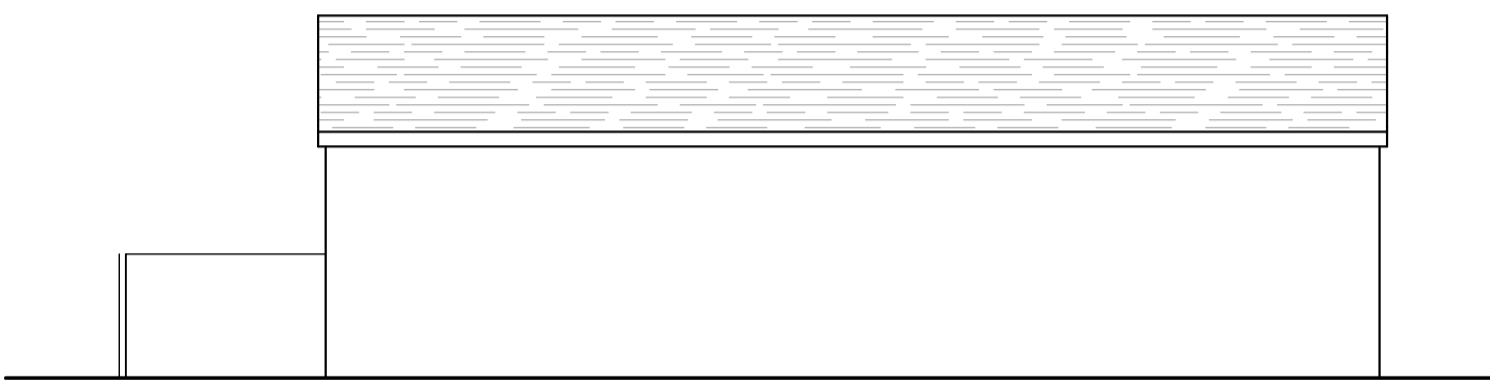


SIDE ELEVATION

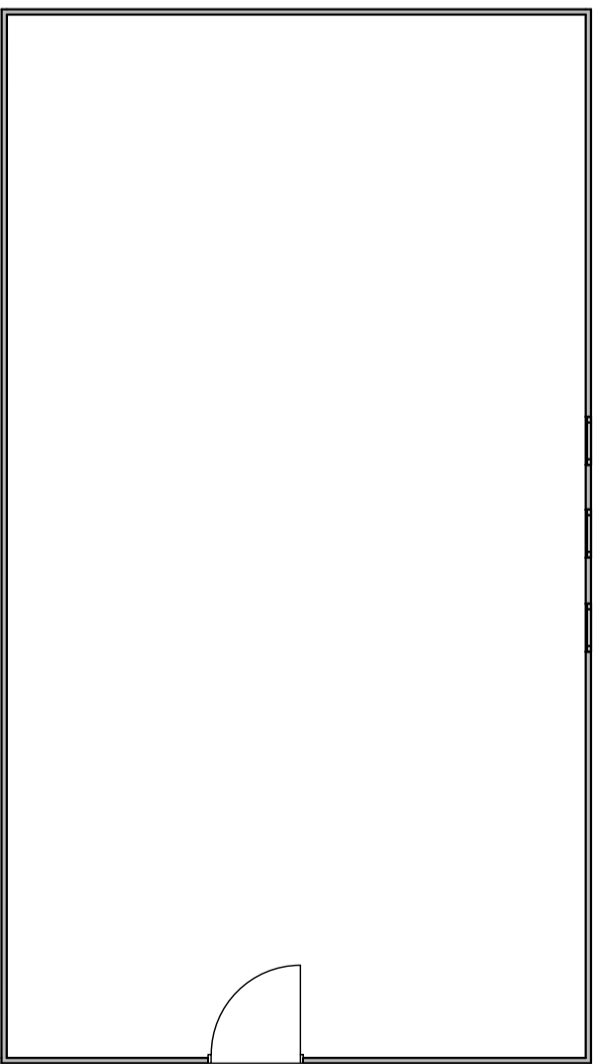

GROUND FLOOR PLAN

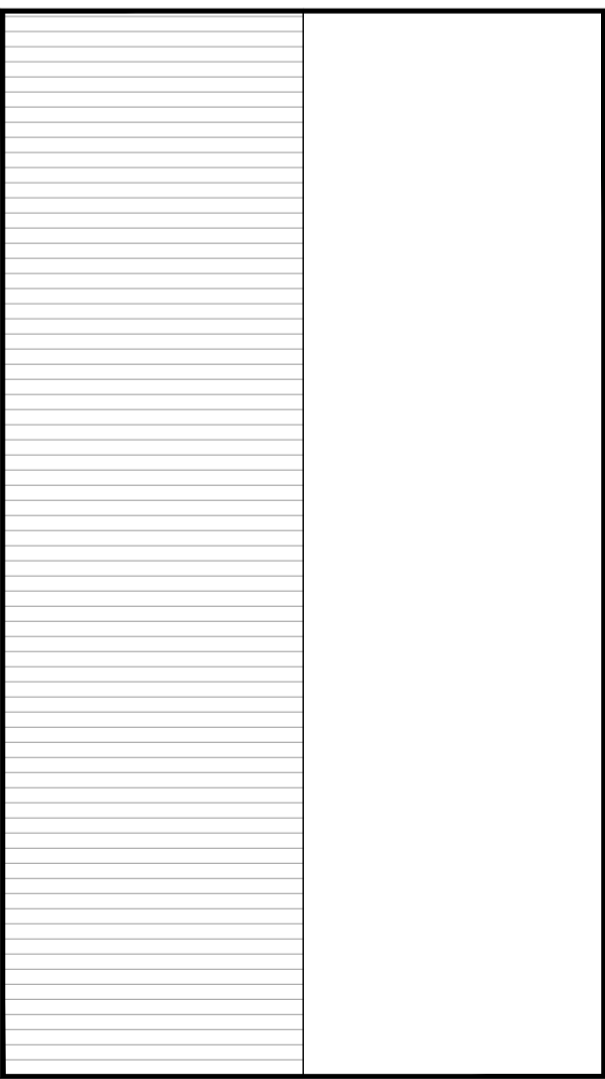

ROOF PLAN

 

Scale 1:100

Rev.	Date	Detail

Status
PLANNING ISSUE



ASCOT DESIGN
Timeless architecture

Ascot Design Ltd, Ashurst Manor, Ashurst Park, Sunninghill, Ascot, Berkshire, SL5 7DD
Tel: 01344 299330 Fax: 01344 299331 Email: info@ascotdesign.com
www.ascotdesign.com

Client
MR. BROWN

Project Title
SCOTT'S FARM, SCOTT'S GROVE ROAD, CHOBHAM

DRAWING Title
EXISTING BARN (H3)

Scale: 1:100@ A1	Date: JUN '22	Drawn: CJR
---------------------	------------------	---------------

DRAWING No: 22-J4007-107	Rev.: -
-----------------------------	------------

The copyright in this document and design is confidential to and the property of Ascot Design Limited