



EAST FACING FRONT ELEVATION

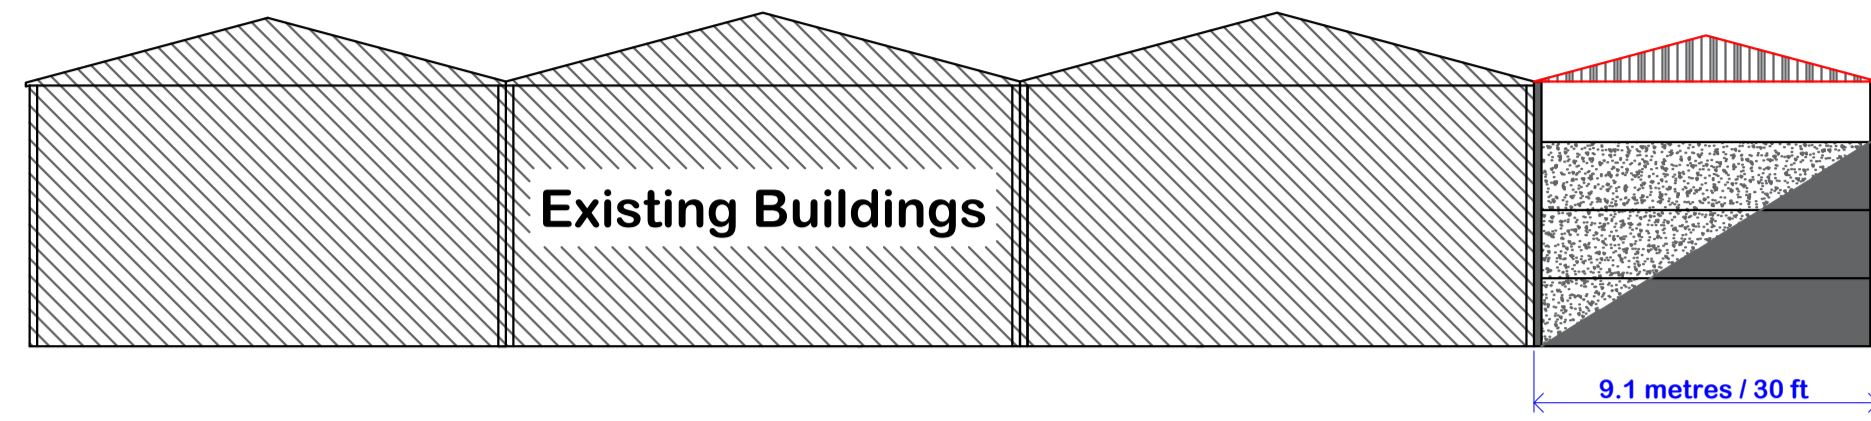

Proposed Roof over existing silage clamp


Existing Silage Clamp Constructed in concrete panels between stanchions

NORTH FACING SIDE

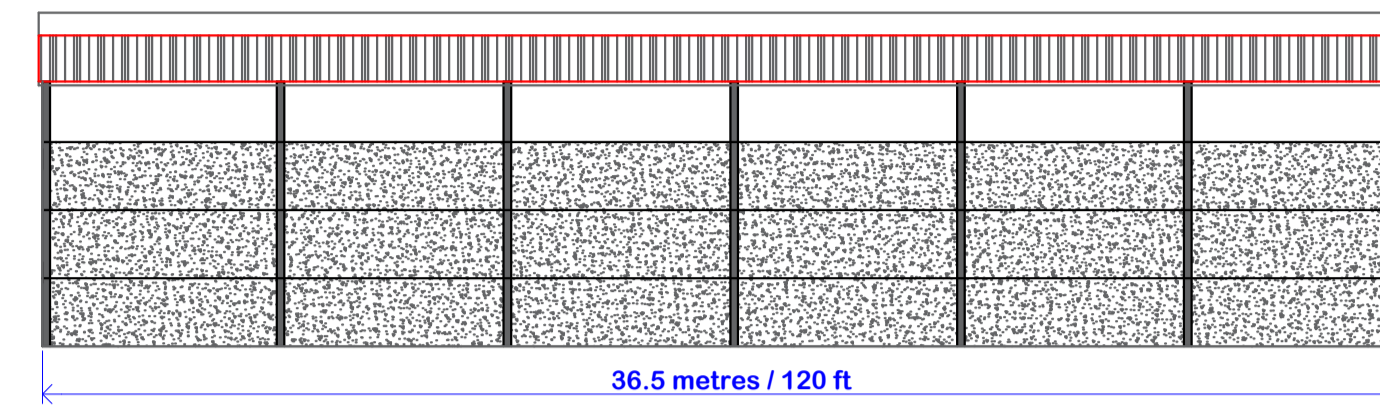


Proposed Roof Materials in cement fibre sheets in grey



SOUTH FACING SIDE

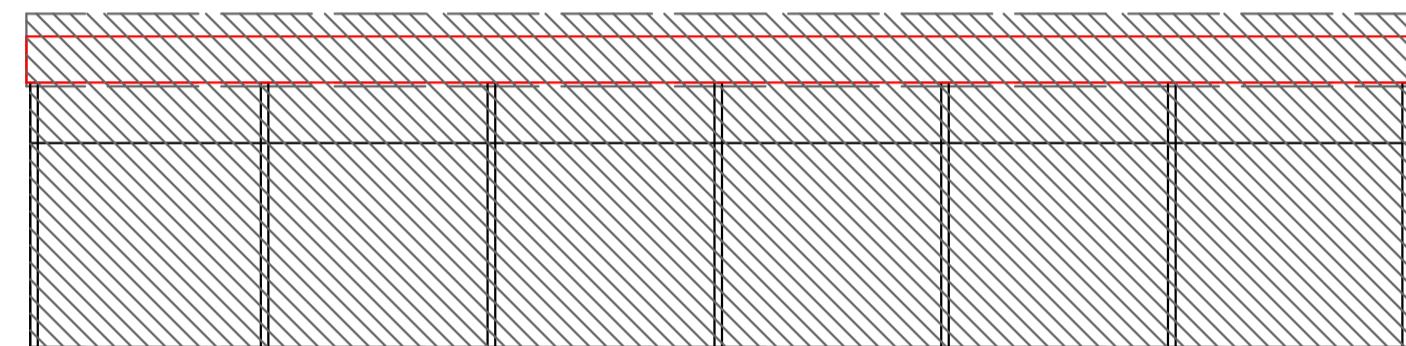


WEST FACING REAR ELEVATION

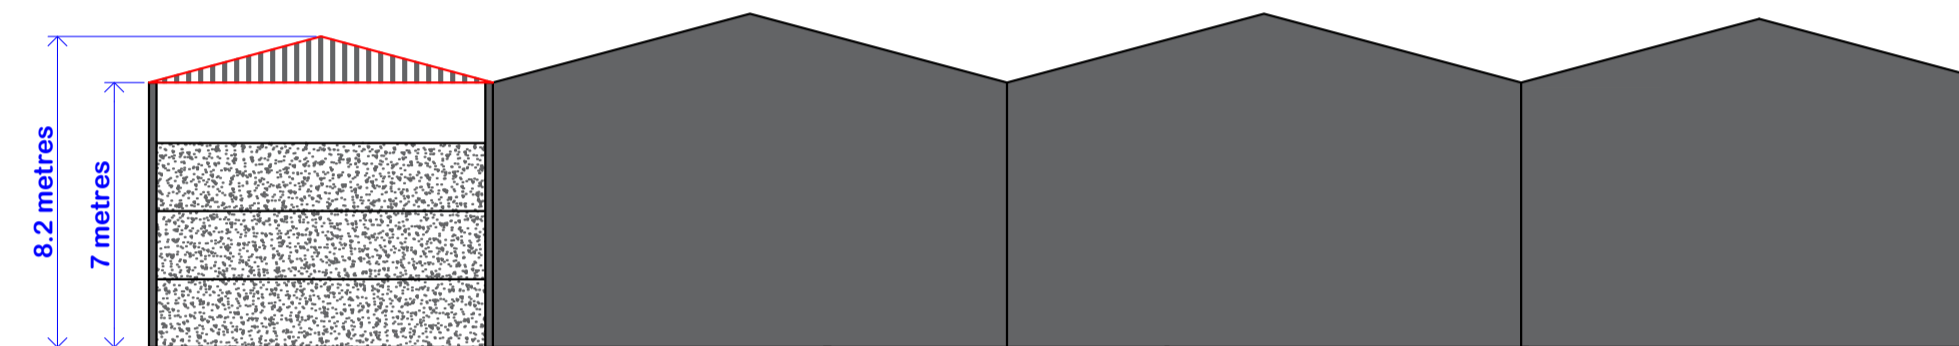


Floor Plan

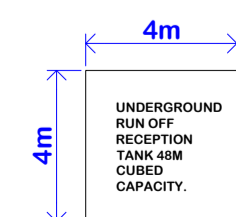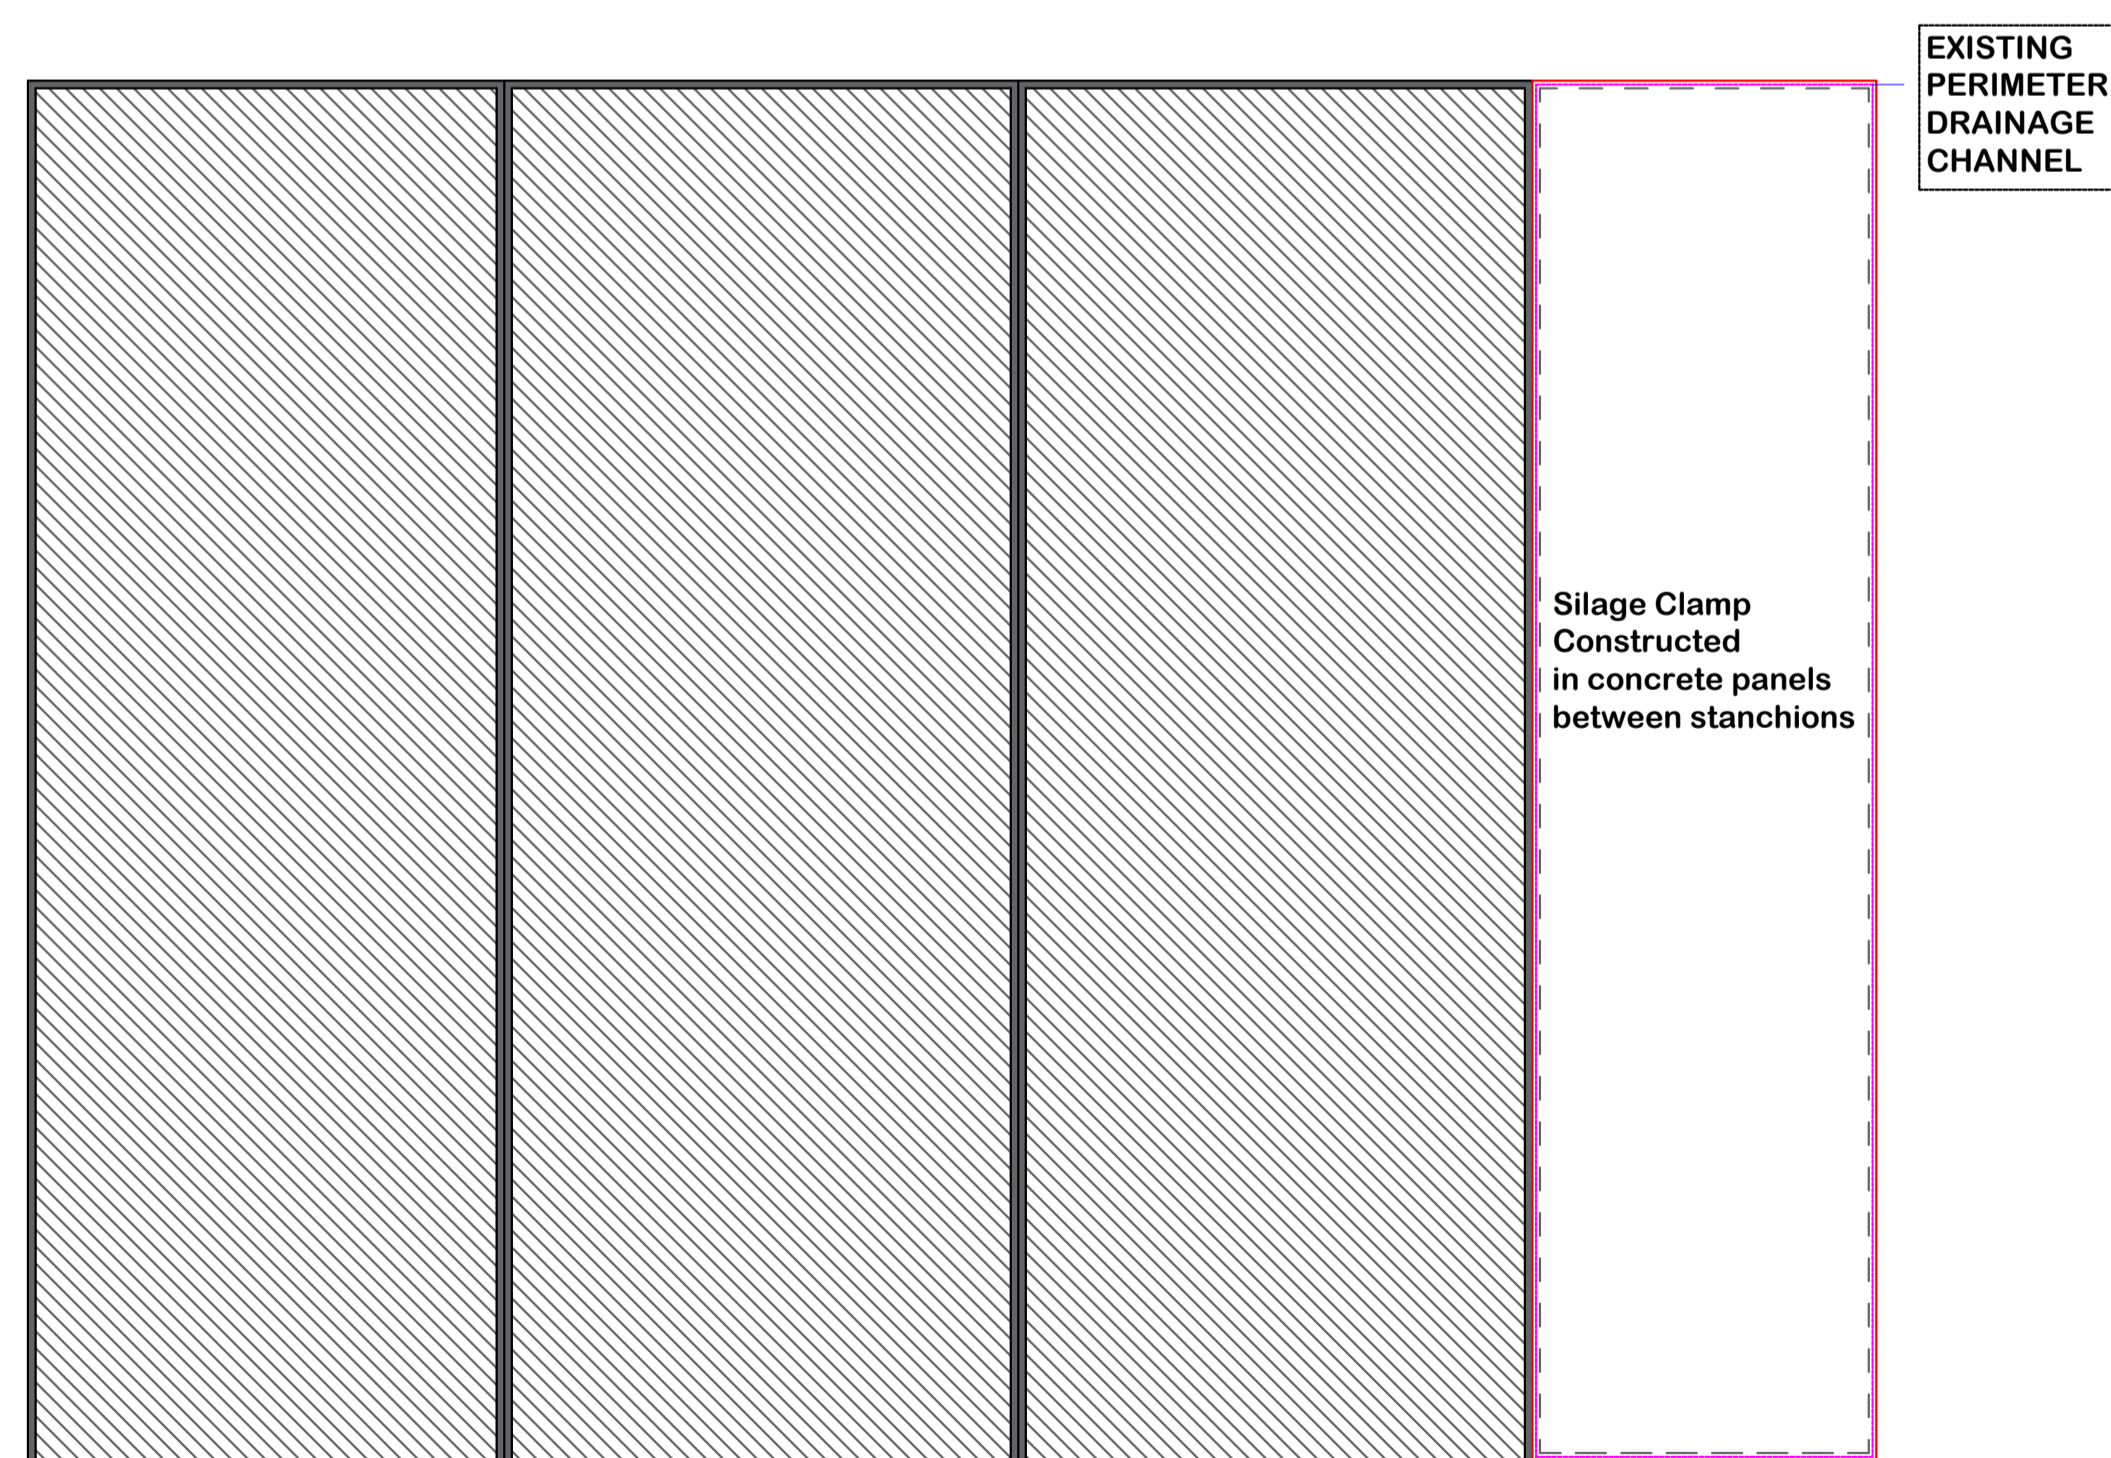

Roof Plan

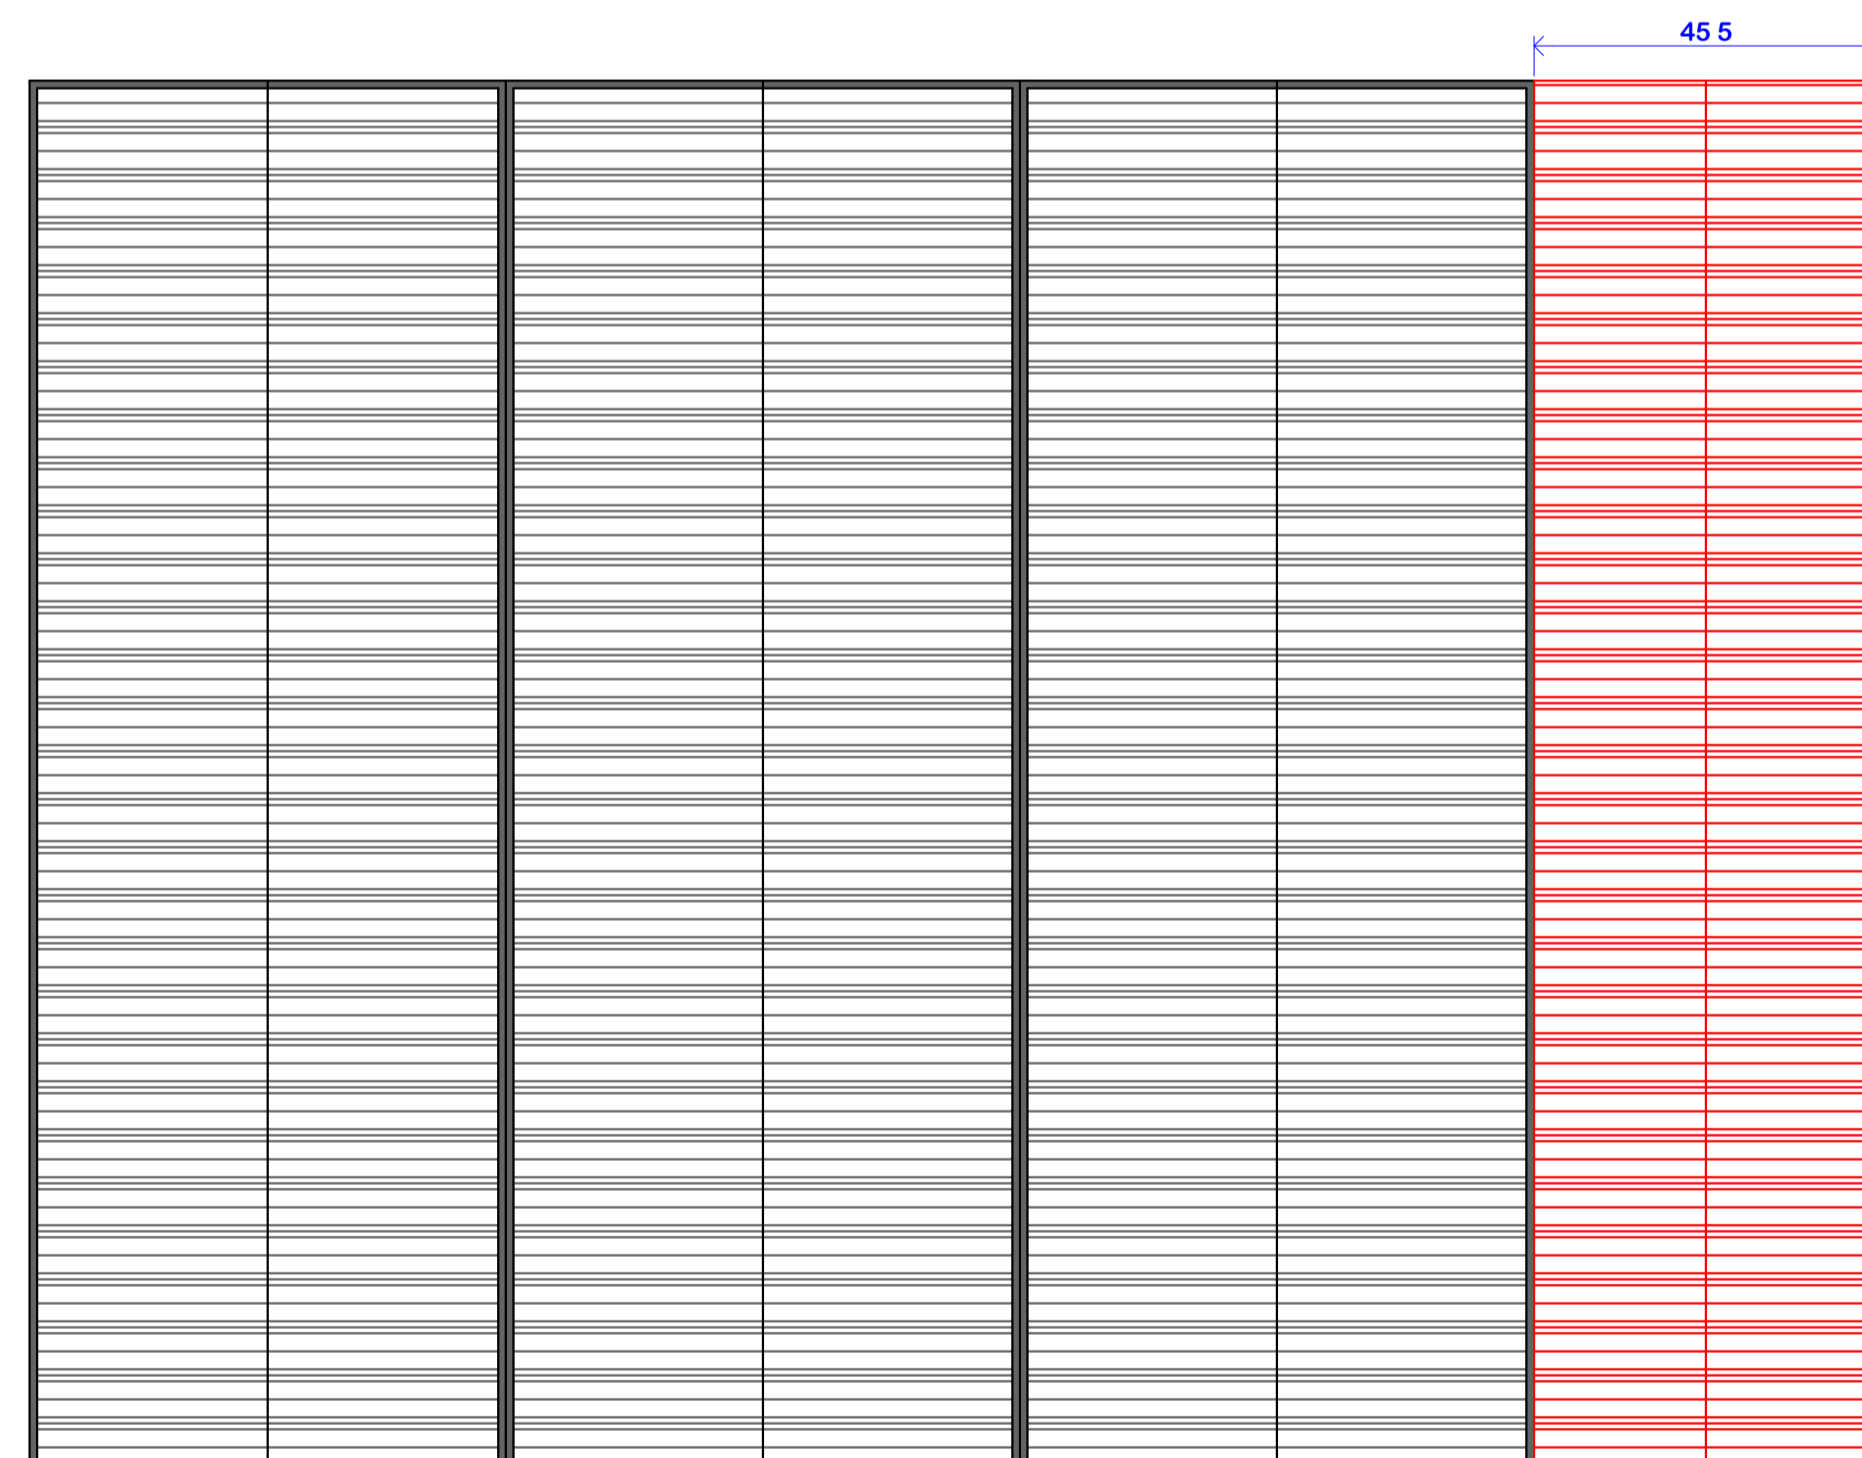

Proposed Roof over existing silage clamp

 

<p>DRAWN BY:</p> <p>5 Bobbin Mill Cottages, Stubbins Lane, Cloughton-on-Brock, Preston PR3 0PL Telephone: 01525 640135 Mobile: 07813296287 e-mail: mel@miplanning.co.uk</p>	<p>CLIENT: Mr Graham Robson</p> <p>LOCATION: Roe Farm House, Catterall Lane, Catterall</p>	<p>DATE: 02/08/2023</p> <p>DWG NO. LG/GR/2338</p> <p>SCALE: 1:200</p> <p>PAPER SIZE A1</p>
	<p>Planning Consultancy Ltd</p>	