




All Dimensions Shall be Checked on Site by the Contractor Prior to Commencement of Work on Site. Do Not Scale. If in Doubt Ask.

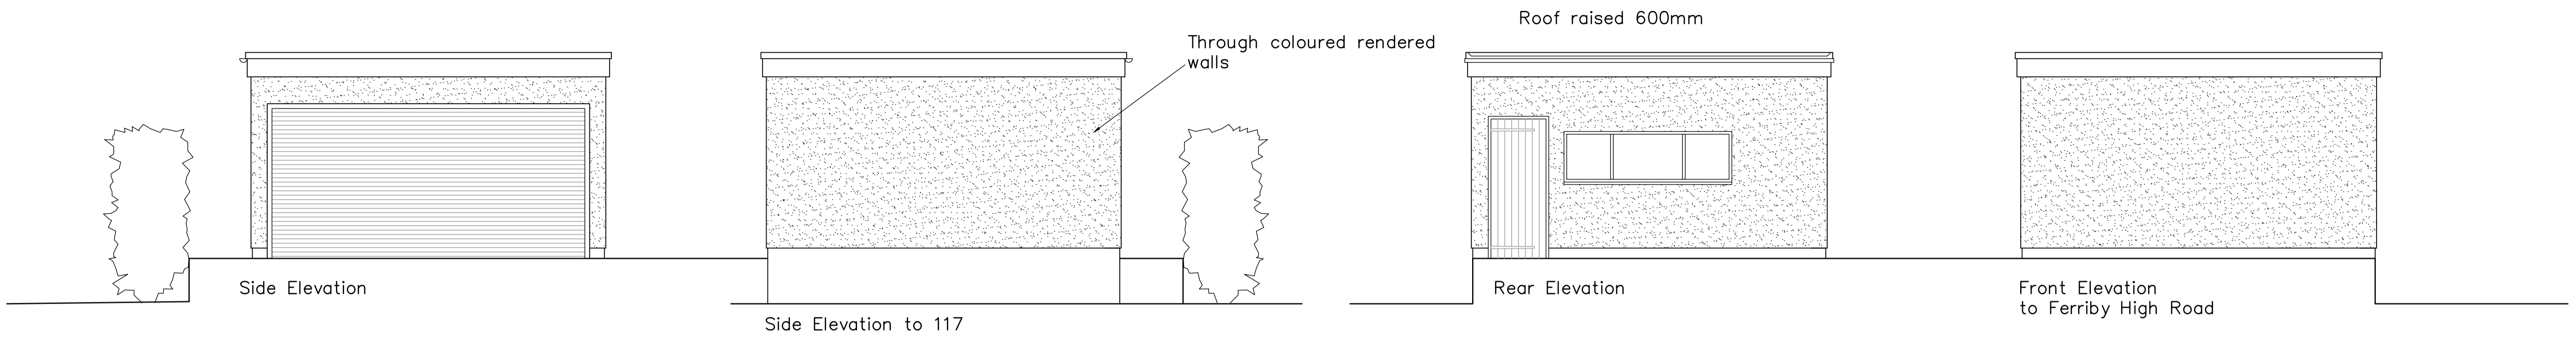


Proposed Elevations of Garage

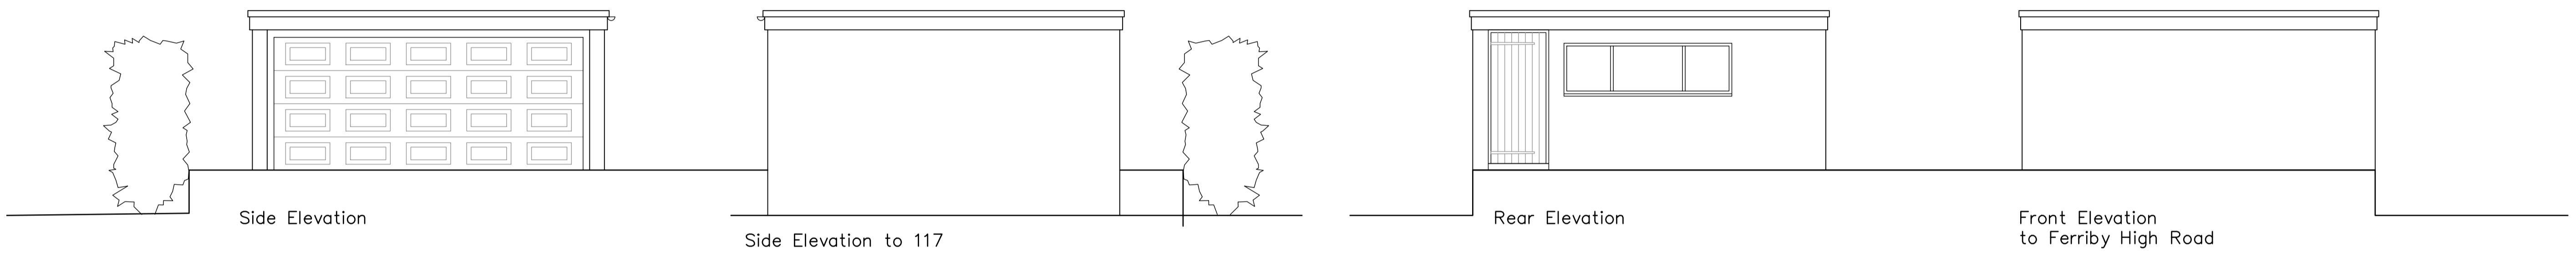

Existing Elevations of Garage

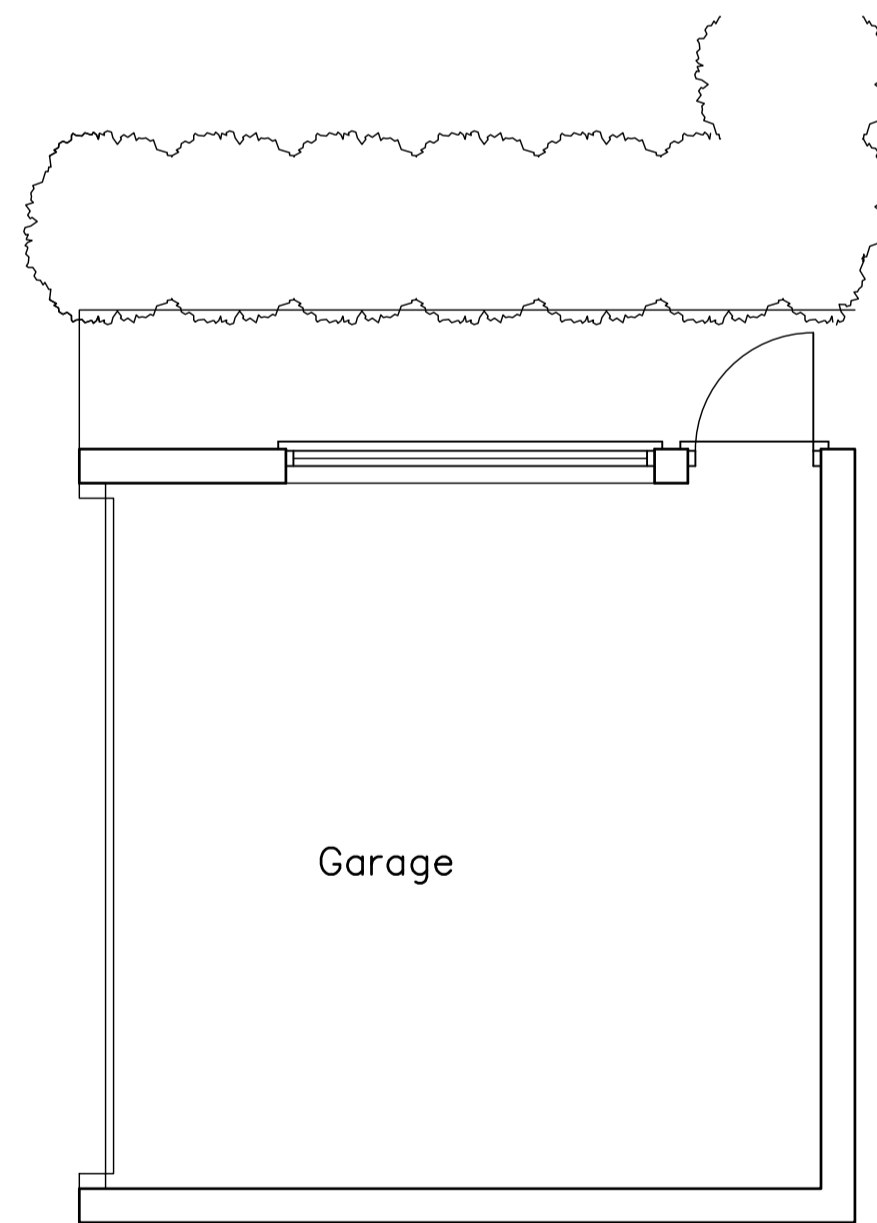

Garage Floor Plan

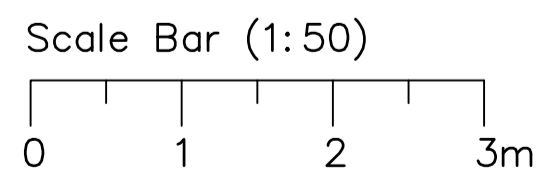

Revisions		Date		
<b>Robert Farrow (Design) Ltd</b> Consultants in Architecture Millar House, 32 Northgate, Hessle, East Riding of Yorkshire, HU13 9AA Tel: 01482 640699 Fax: 01482 647266 E-mail: rfd@farrow.karoo.co.uk				
<b>Client:</b> Mr & Mrs Boanas				
<b>Title:</b> Garage Details Proposed Extensions and Alterations at 115a Ferriby High Road, North Ferriby, HU14 3LA.				
Scale	Drawn by	Drg no.	Date	Contract no.
1: 50	R	4	Feb23	23011