


All Dimensions Shall be Checked on Site by the Contractor Prior to Commencement of Work on Site. Do Not Scale If in Doubt Ask.

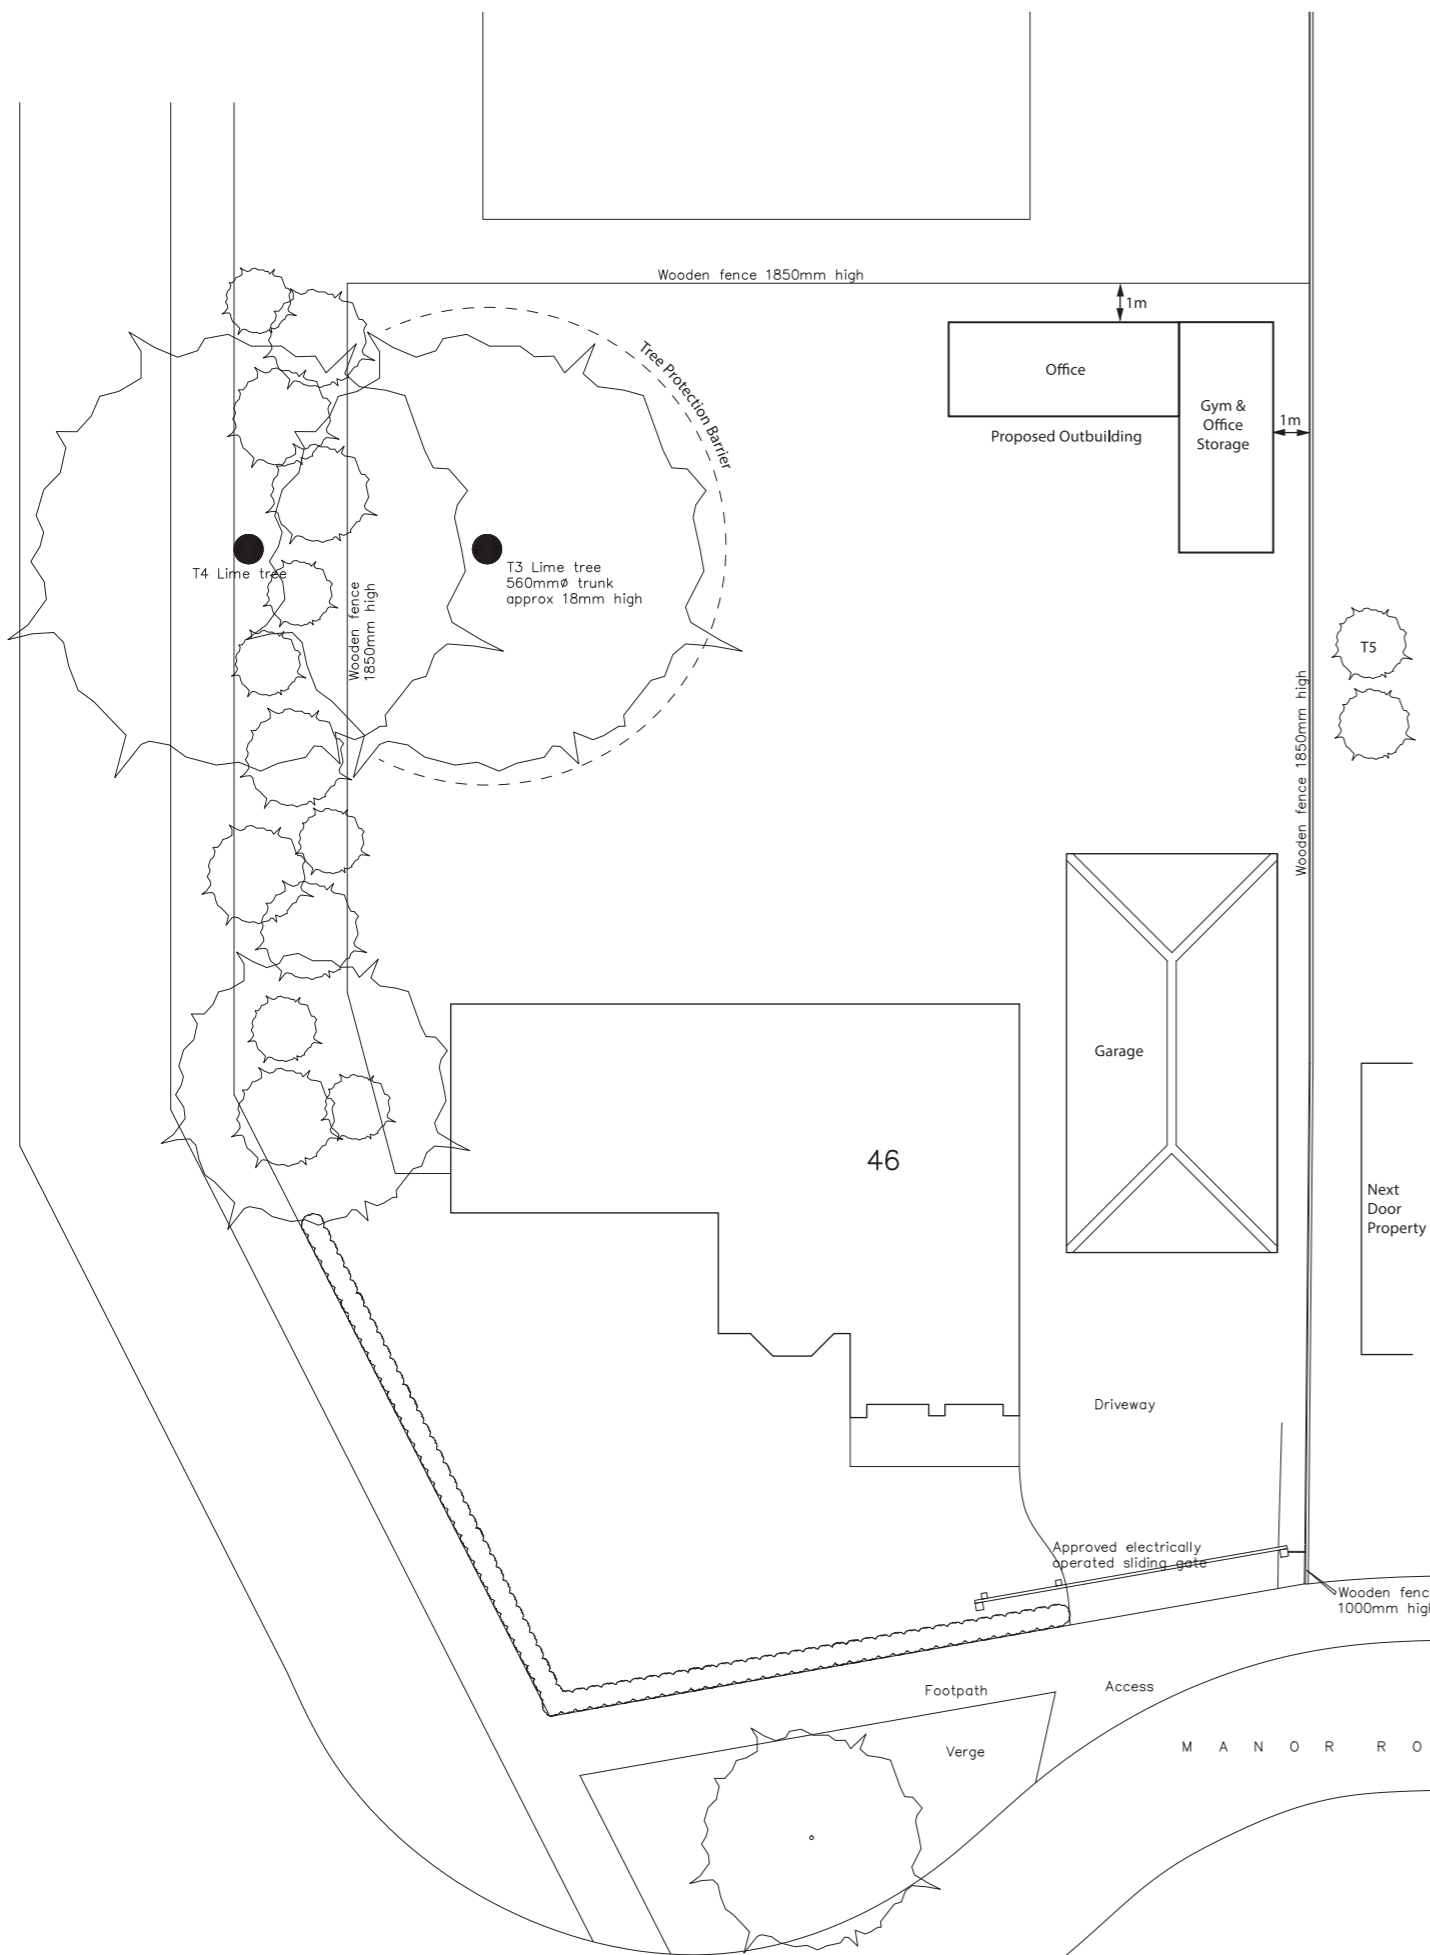

Proposed Floor Plan



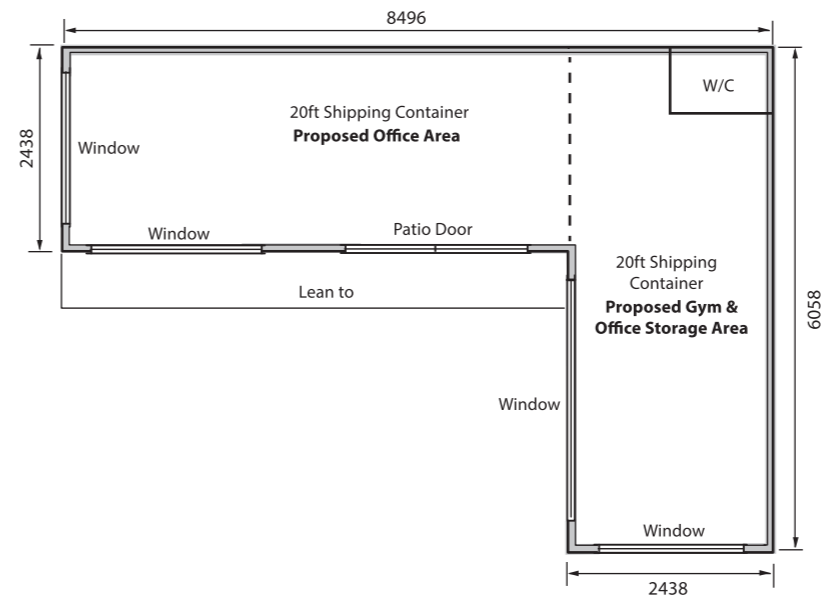


Illustration purposes only
Container clad in either cedar or profiled cladding.
Windows / doors will be anthracite (7016) colour and constructed in aluminium or plastic.


Proposed Rear Elevation

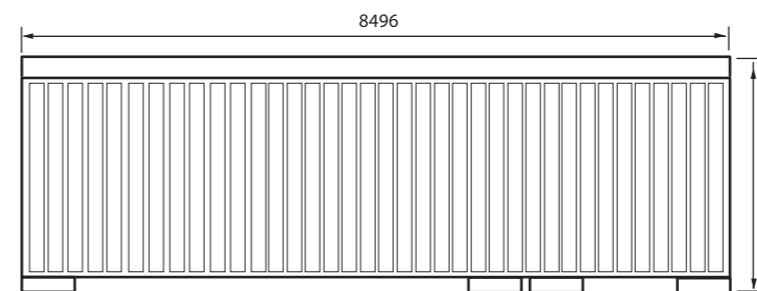


Proposed Side Elevation

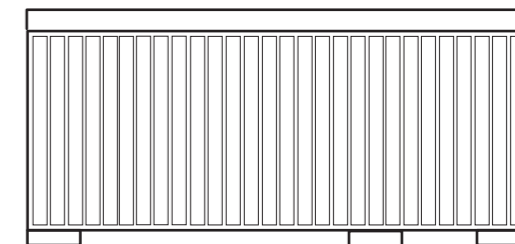

Proposed Front Elevation

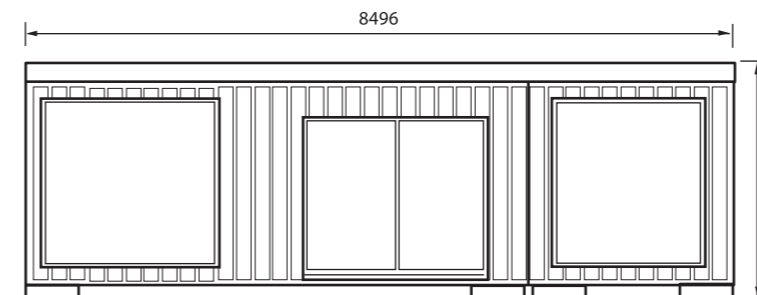

Proposed Side Elevation

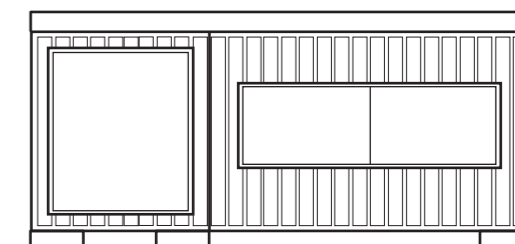

Scale 1:50 0m 2m 4m 6m

Proposed Site Layout/Block Plan
Scale 1:200

0m 2m 4m 6m



Chris Emsley	
Proposed Plans & Elevation Outbuilding / Office 46 Manor Road, Swanland, HU14 3PB	
Scale 1:200 1.50	Date August 2023