




EXISTING WEST ELEVATION

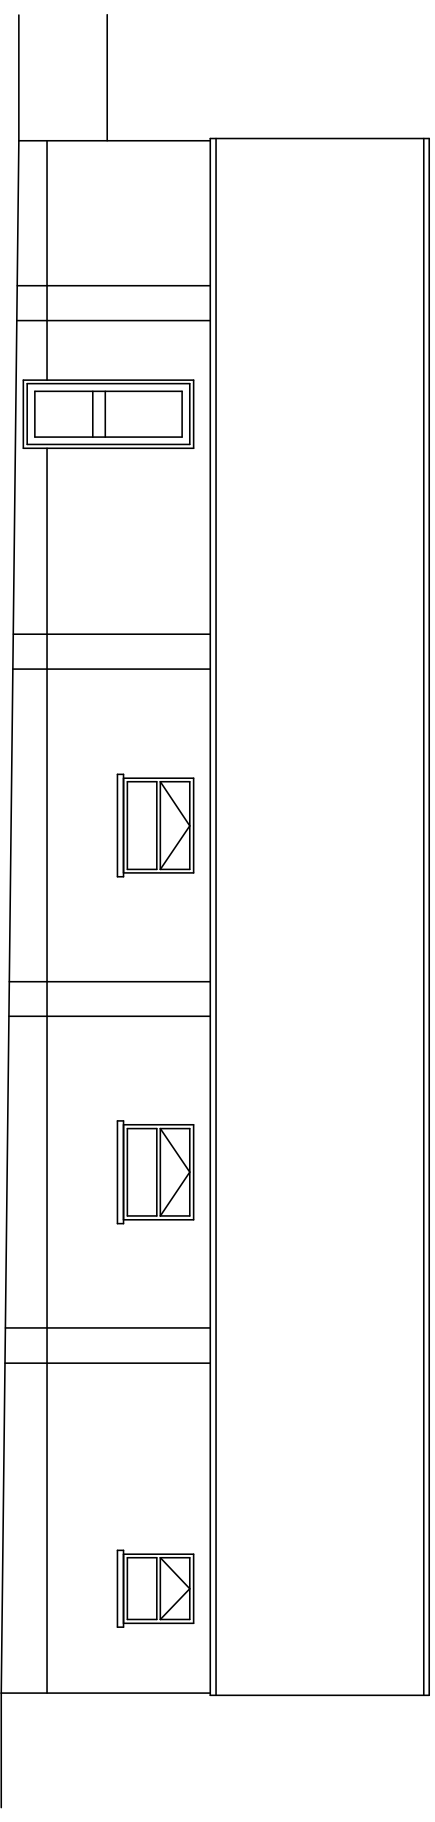

EXISTING SOUTH ELEVATION

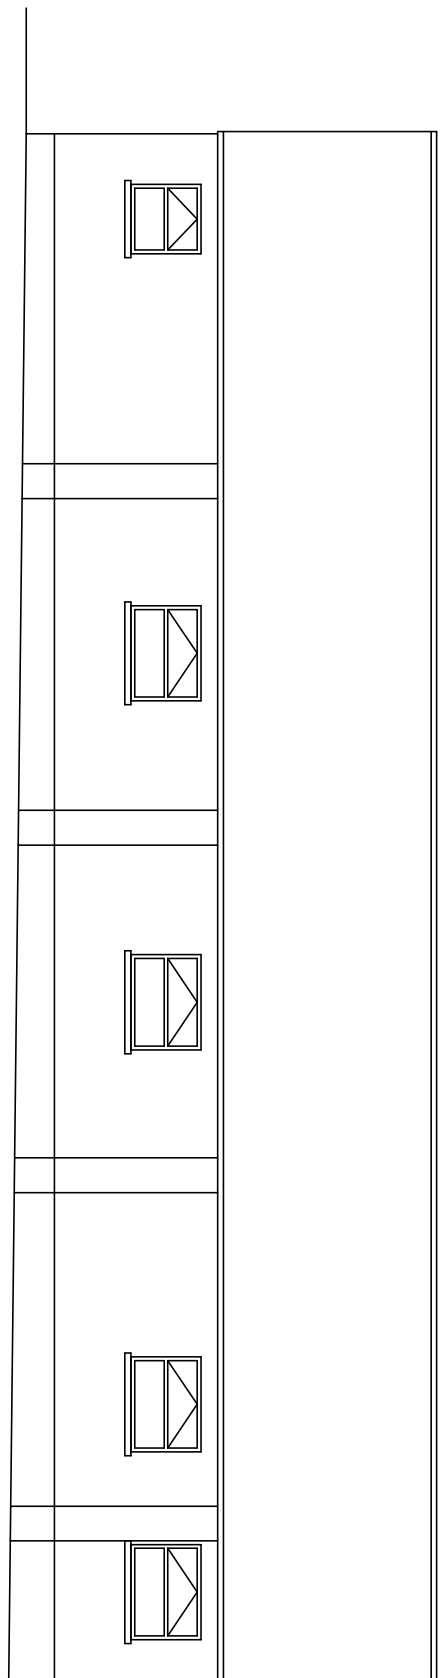

EXISTING SOUTH ELEVATION

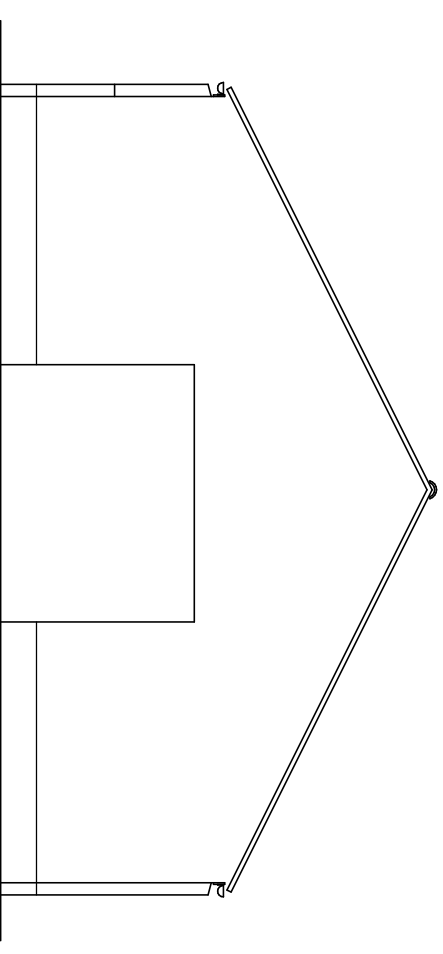

EXISTING EAST ELEVATION

CLIENT: – MR MRS CLAYTON  
TOWER VIEW FARM  
RIDGEWAY, NUNNEY  
SOMERSET

NEW DWELLING

DRAWN J.C. DATE 02.01.2023 SCALE 1:100 ISSUE A SHEET 1 OF 4  
DRAWING No. RJC/76