




PROPOSED WEST ELEVATION

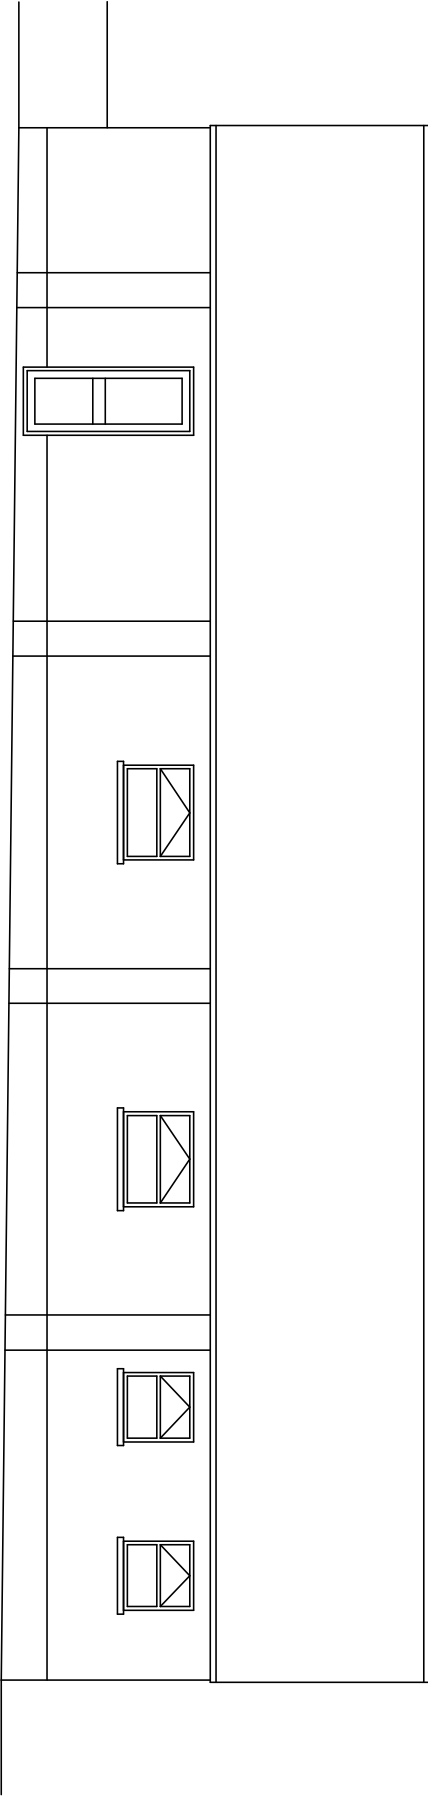

PROPOSED SOUTH ELEVATION

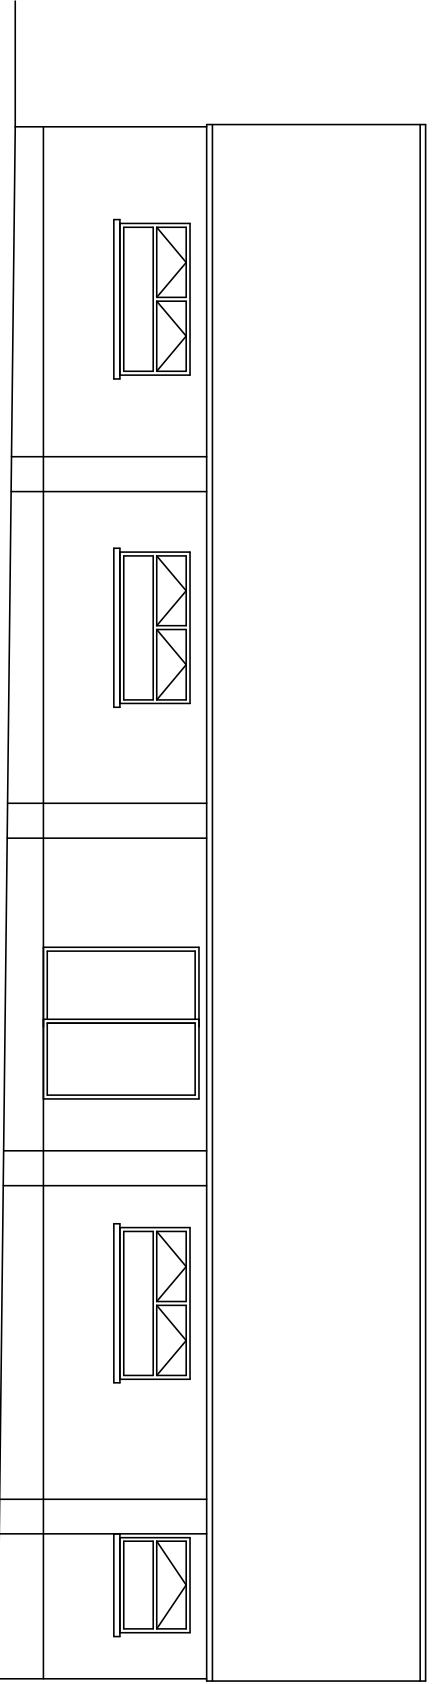

PROPOSED SOUTH ELEVATION

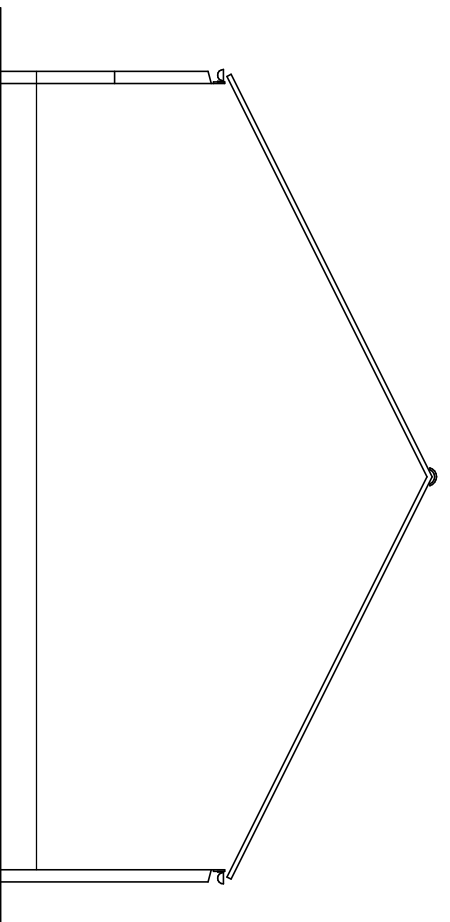

PROPOSED EAST ELEVATION

CLIENT: - MR MRS CLAYTON  
TOWER VIEW FARM  
RIDGEWAY, NUNNEY  
SOMERSET

# NEW DWELLING

DRAWN	DATE	SCALE	ISSUE A
J.C.	02.01.2023	1:100	1. FIRST ISSUE
DRAWING No. RJC/76	ISSUE A	SHEET 2	OF 4