

CLIENT: - MR MRS CLAYTON
TOWER VIEW FARM
RIDGEWAY, NUNNEY
SOMERSET

NEW DWELLING

DRAWN
J.C.

DATE
02.01.2023


SCALE
1:100

ISSUE A
1. FIRST ISSUE


DRAWING No. RJC/76

ISSUE A


SHEET 4 OF 4

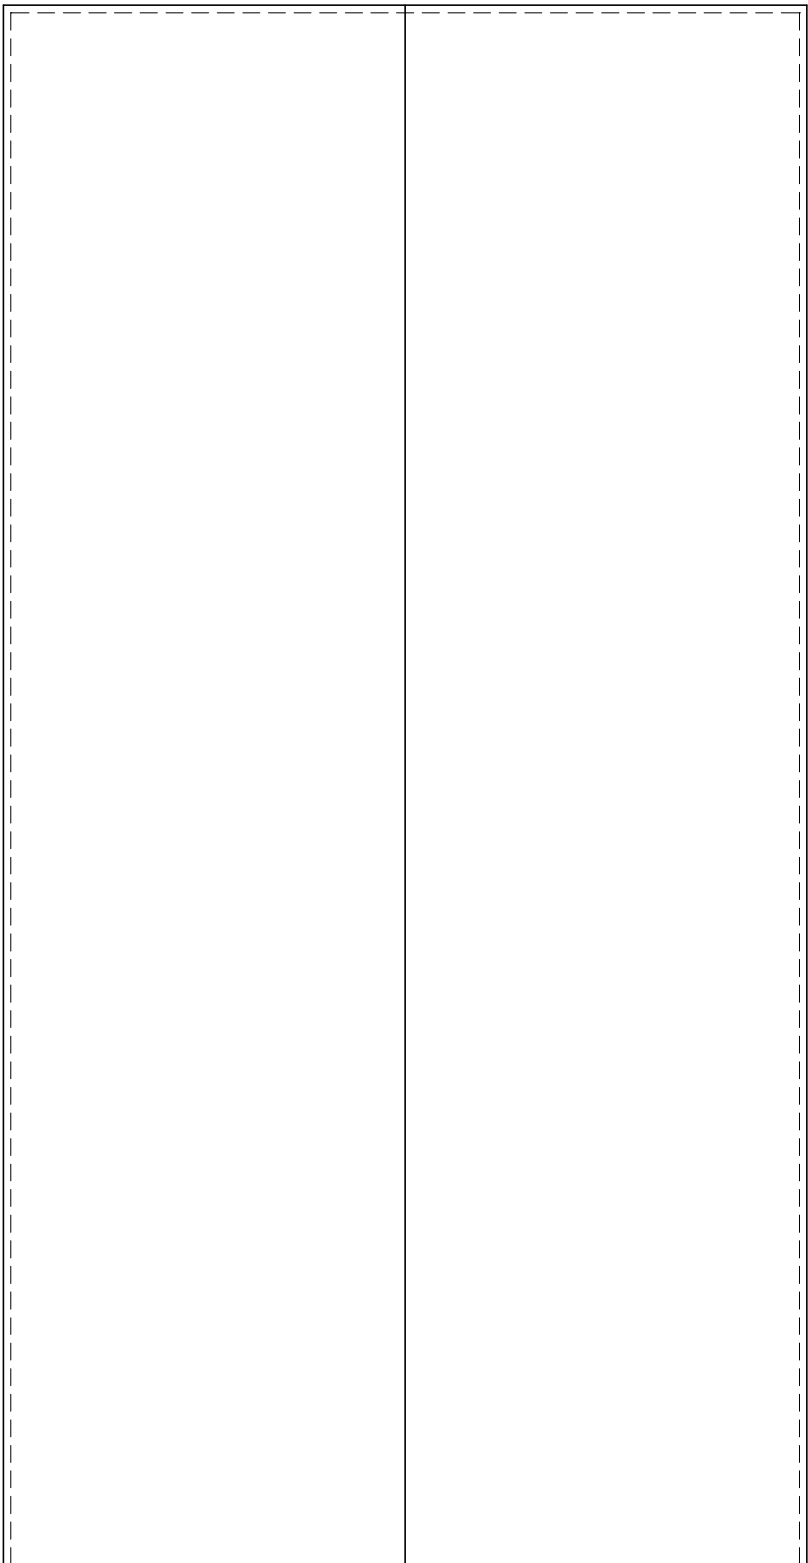

EXISTING ROOF PLAN

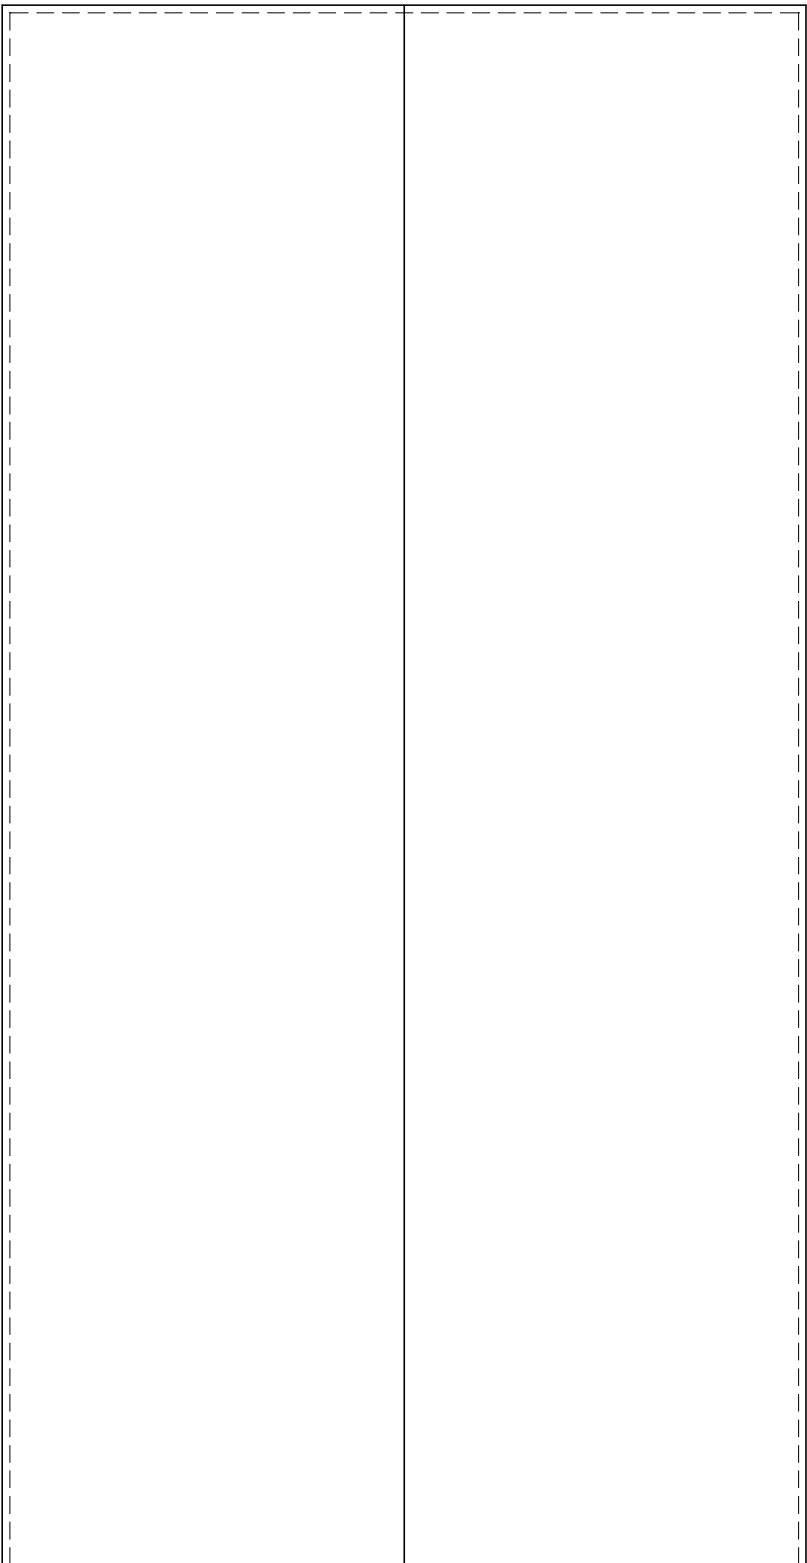

PROPOSED ROOF PLAN

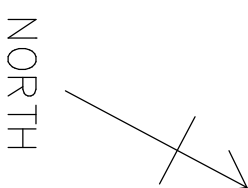

NORTH

