
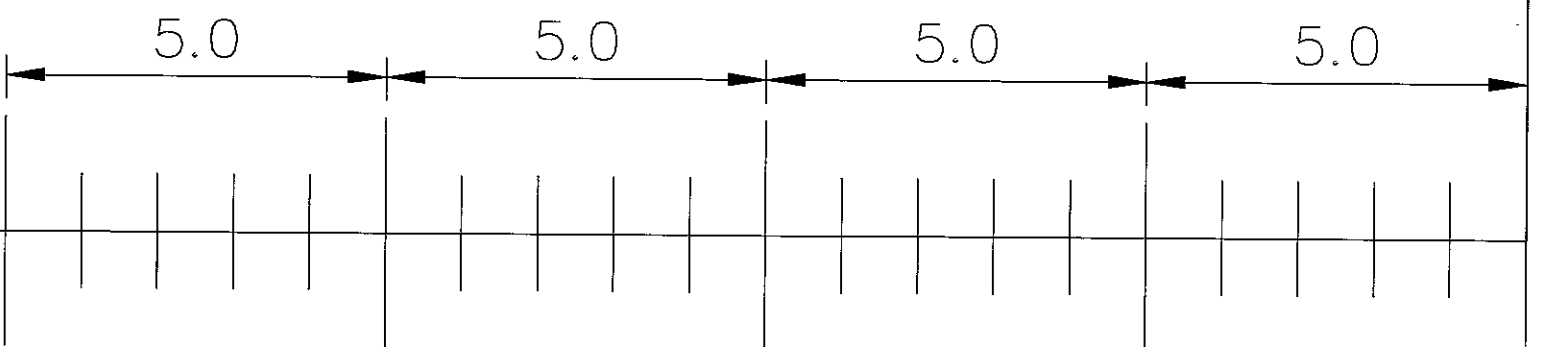


PROPOSED FLOOR PLAN

EXISTING FLOOR PLAN

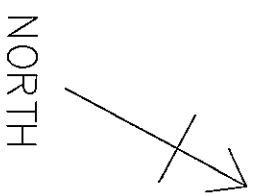

CLIENT: - MR MRS CLAYTON  
 TOWER VIEW FARM  
 RIDGEWAY, NUNNEY  
 SOMERSET

NEW DWELLING

DRAWN J.C.  
 DATE 02.01.2023  
 SCALE 1:100  
 ISSUE A  
 SHEET 3 OF 4