
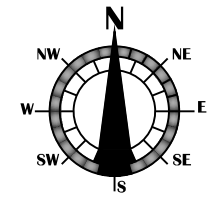


**P1** **First Floor Plan**  
**Proposed**  
**1:50**

 

**ARCHWAY DESIGN SERVICES LTD**  
 51 Tothill Street Minster Nr Ramsgate CT12 4AJ  
 Phone: - 07962234372 Email: - Archwaydesigns@gmail.com

**Architecture, Planning & Construction Design**

This drawing and any documents referenced hereto are for the sole use of obtaining Local Authority Building Regulation or Planning Approval. Use written dimensions only for construction. Do not scale from drawing. Report any errors etc to ADS Ltd. © 2023.

**Notes**

<b>Project:</b>	<b>Internal Alterations and Roof Light</b>
<b>Site:</b>	<b>151 The Hill Burford</b>
<b>Client:</b>	<b>Ms F Watson</b>

Rev	Details	Date

**Date: July 2023**  
**Scale: As Shown @ A3**  
**Dwg No: 887C/PL/103**

**PLANNING**