



GROUND FLOOR

FIRST FLOOR

DWELLING 1
INTERNAL FLOOR AREA - 242.6 M2

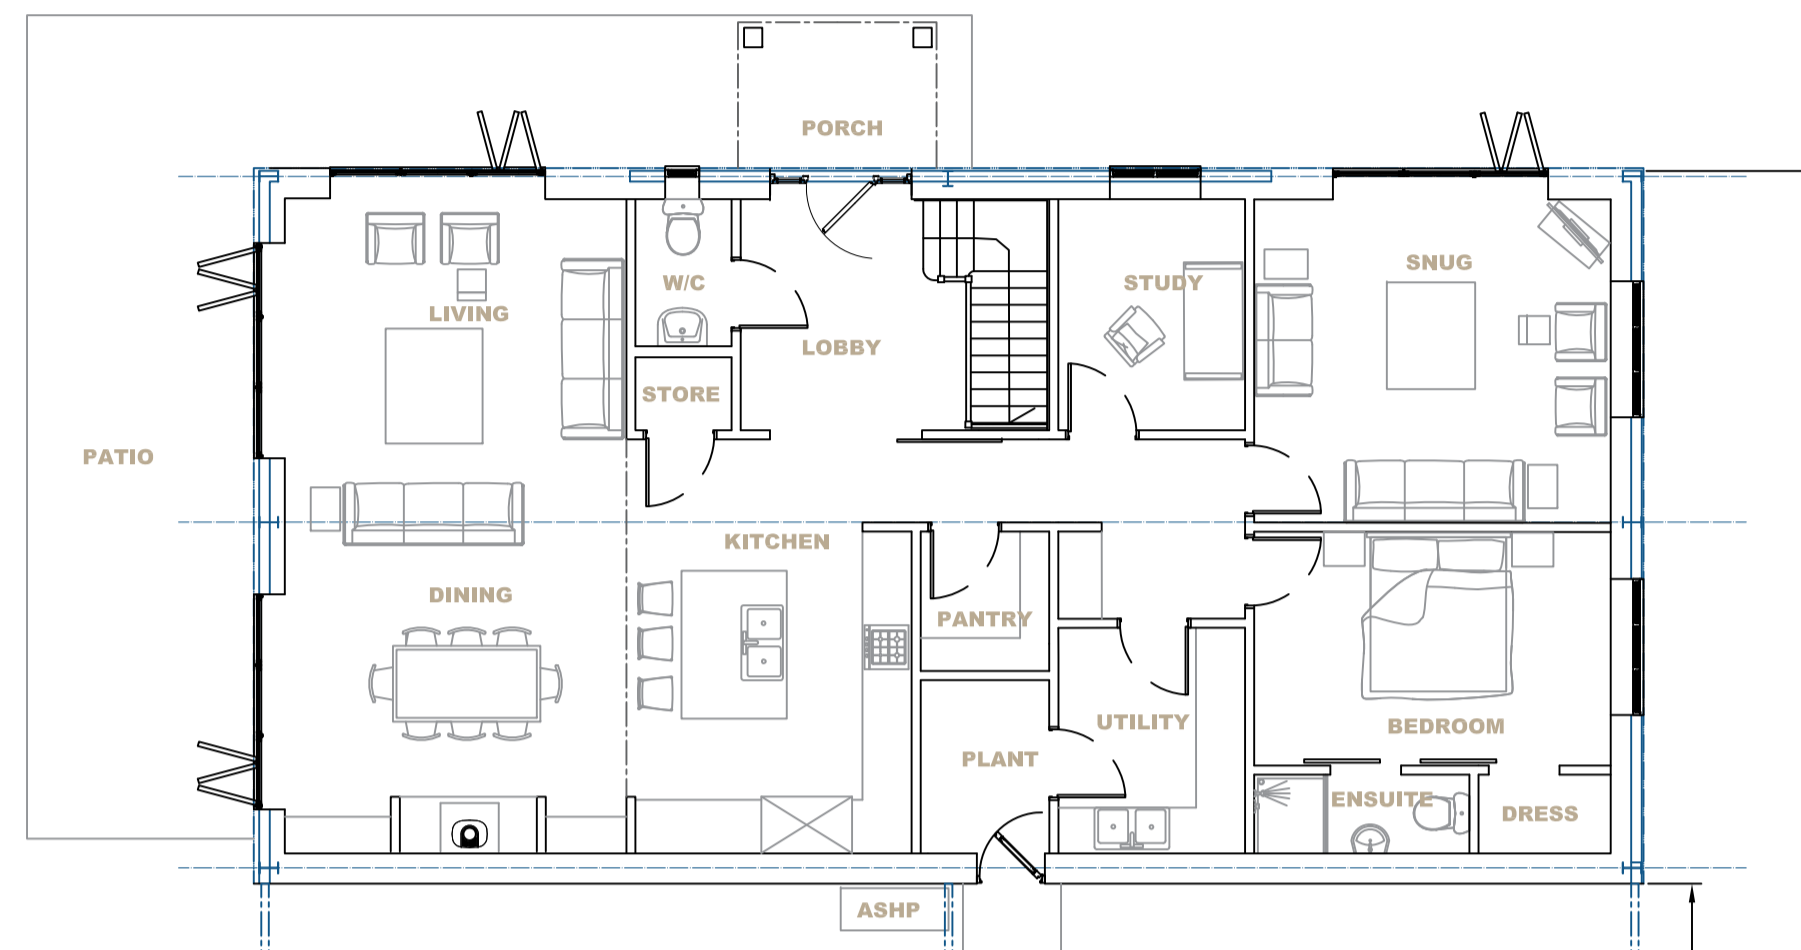



DWELLING 1

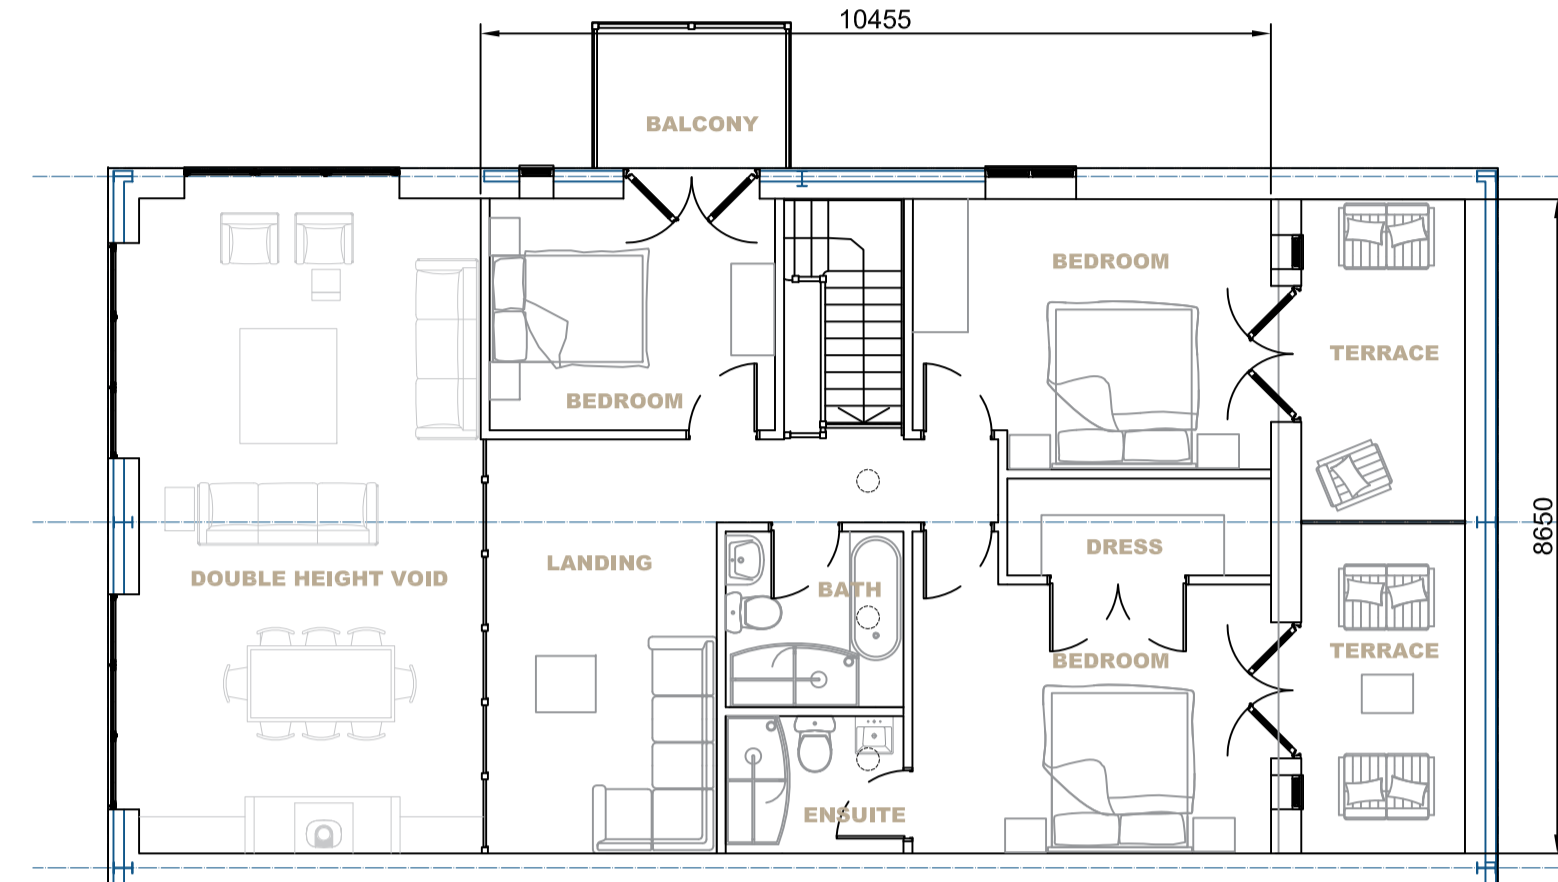

DWELLING 2

BOUNDARY LINE

DWELLING 2
INTERNAL FLOOR AREA - 302.7 M2

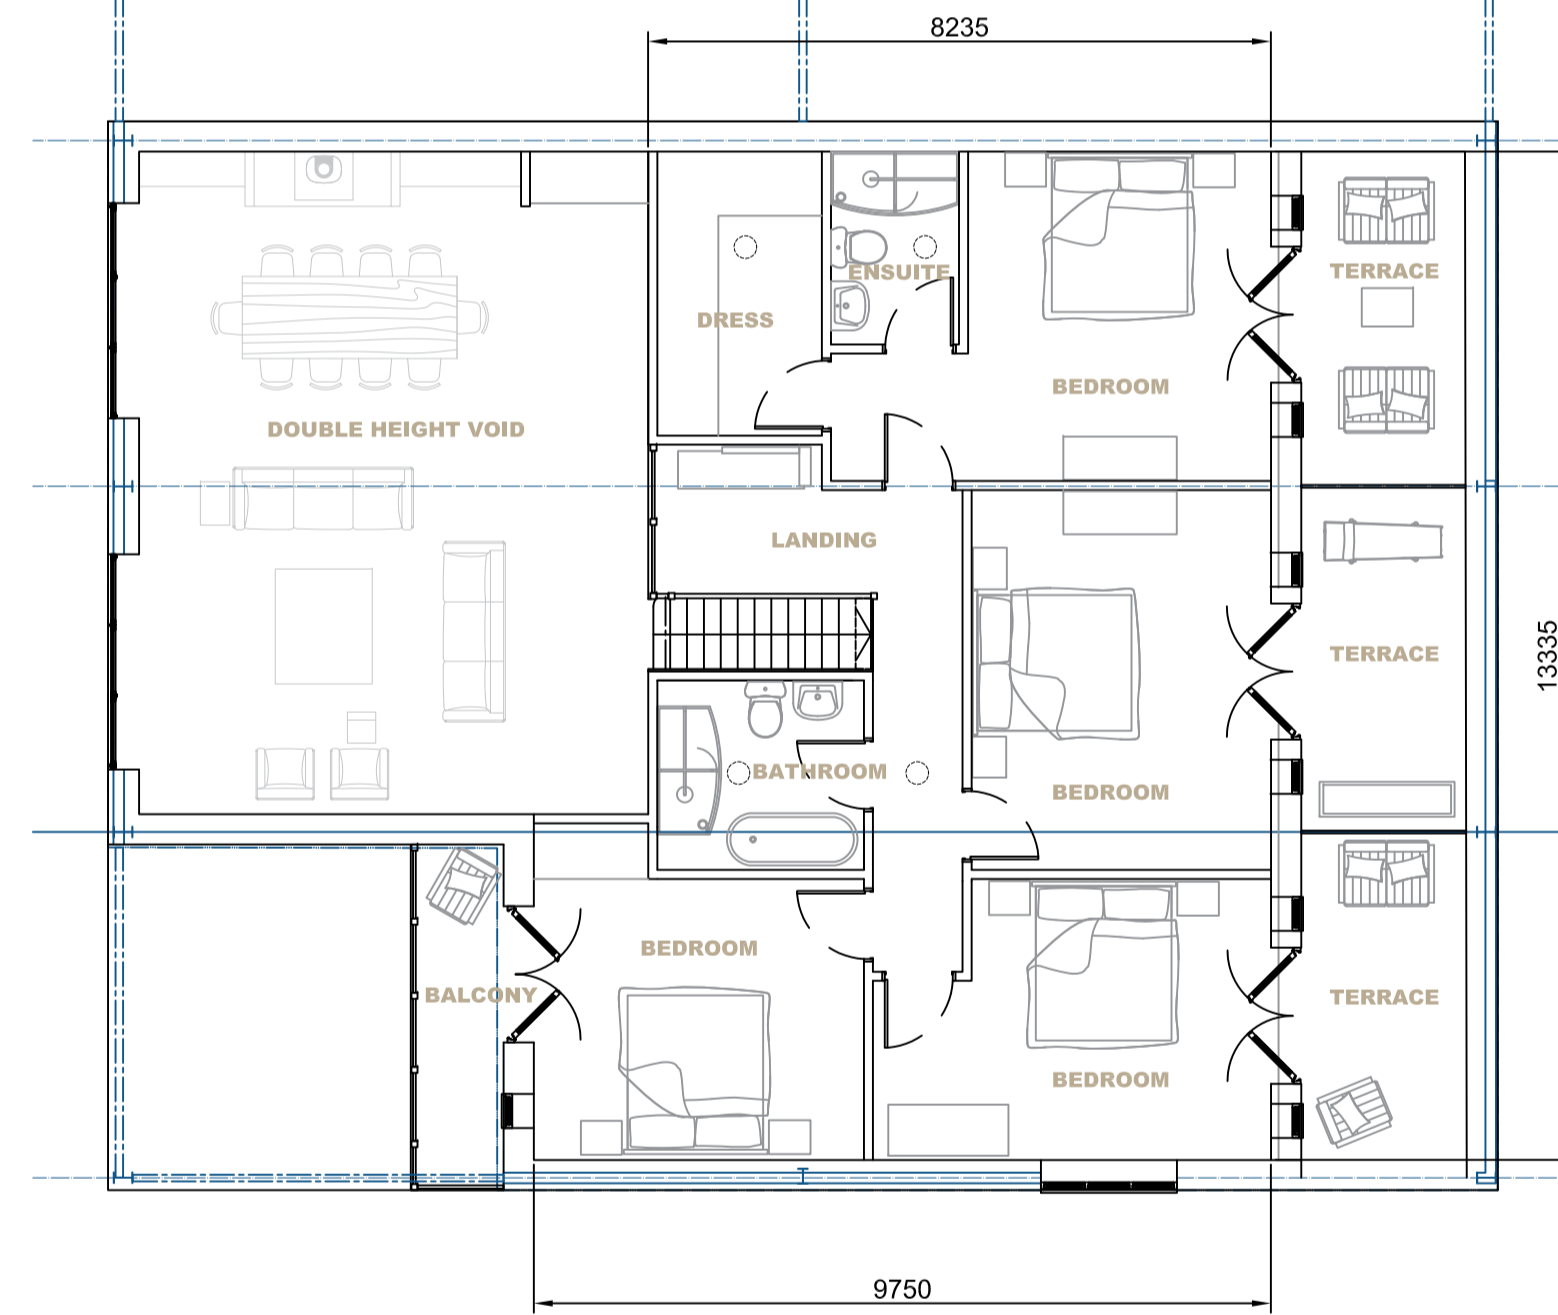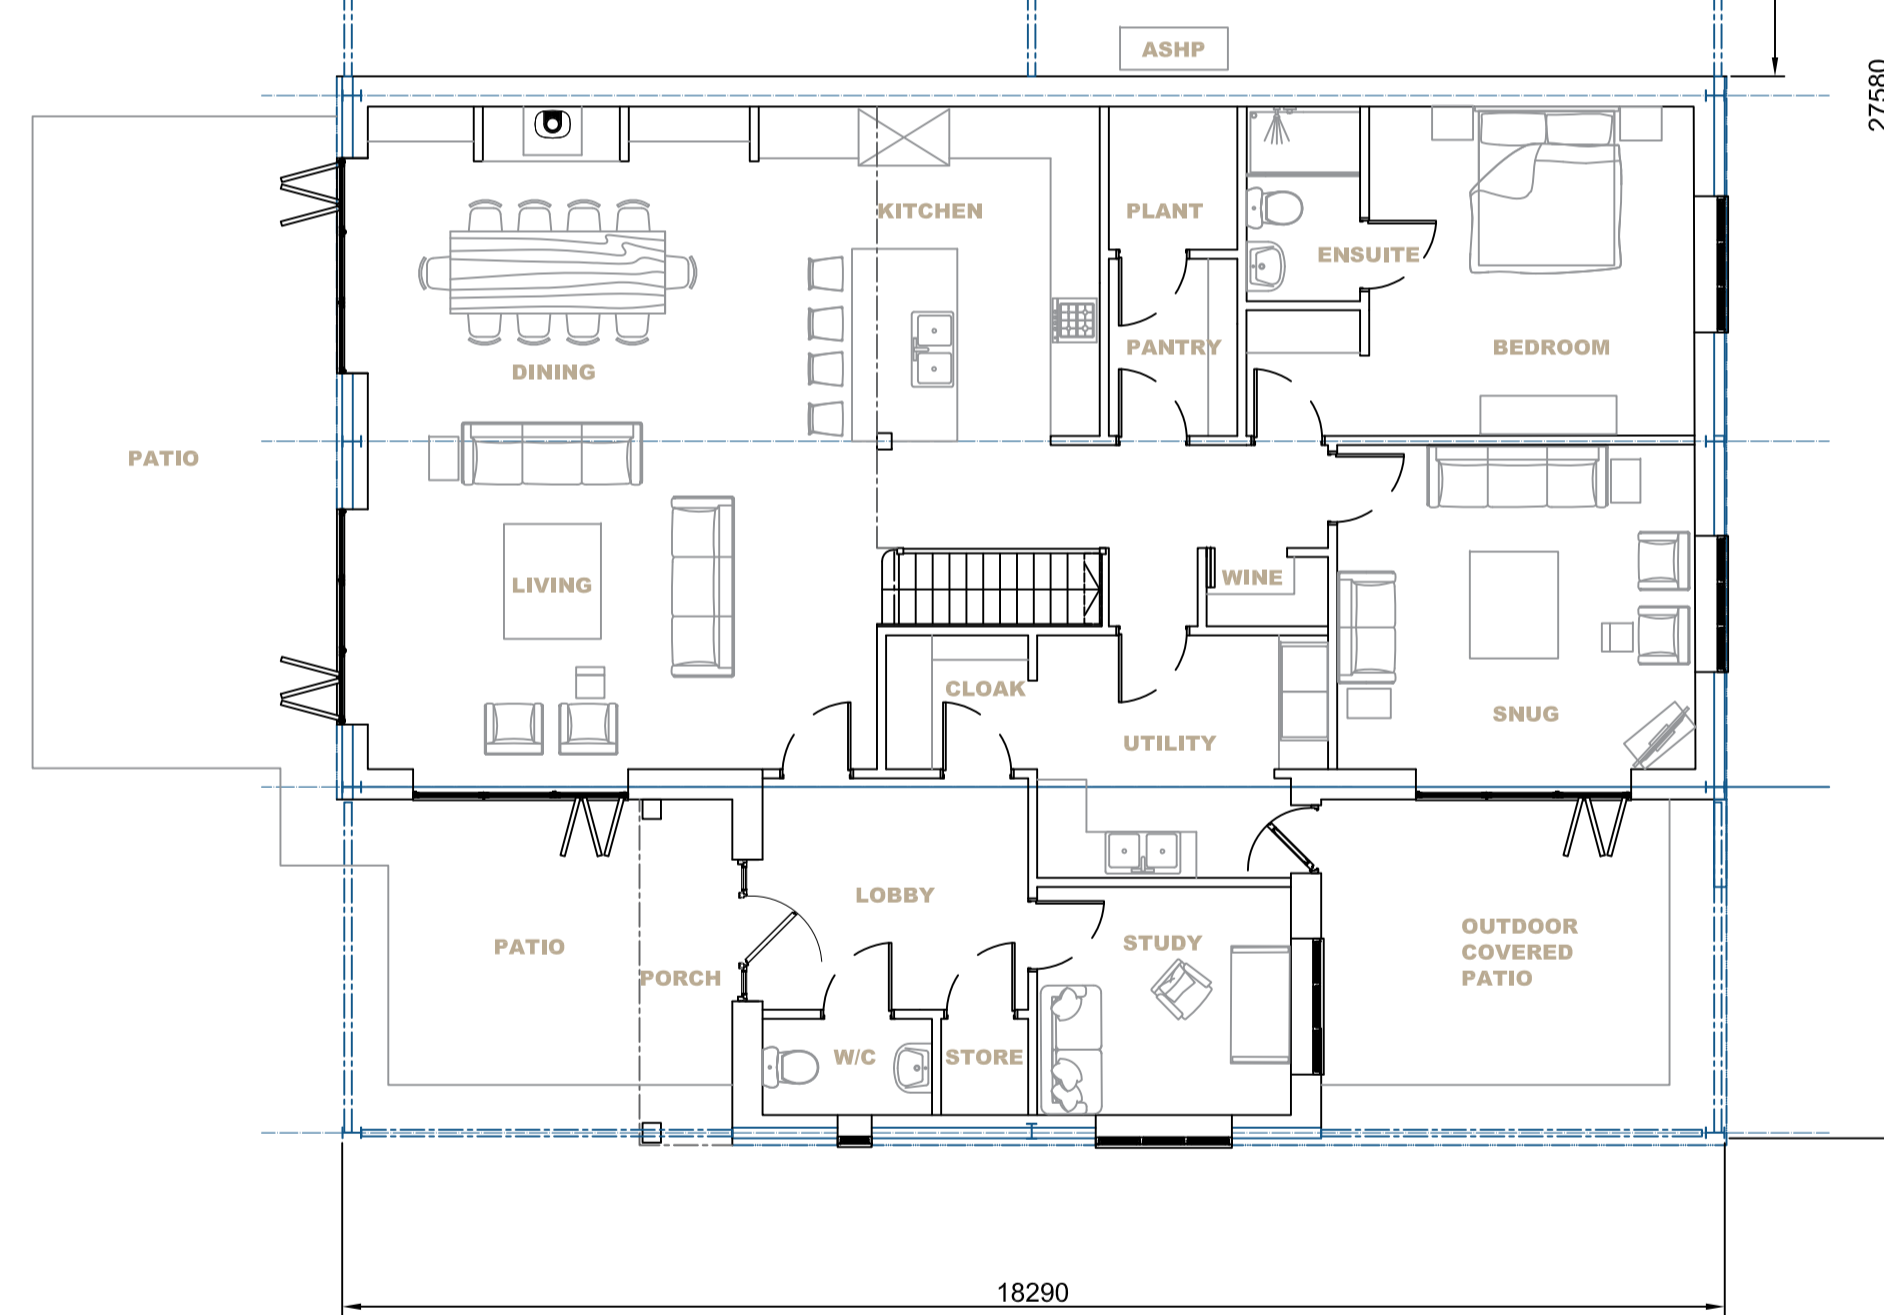

GROUND FLOOR



FIRST FLOOR

FLOOR PLANS

Scale 1:100

NOTES:

1. Use written dimensions only. All dimensions to be checked on site and any discrepancies reported to ACORUS immediately. If in doubt ask.
 2. Where relevant, significant hazards have been identified on the drawing. Hazards which should be obvious to a competent contractor or unforeseeable have not been identified.
 3. This drawing is confidential and remains the exclusive property of ACORUS.
 4. Ordnance Survey Paper Map Copying Licence Number: 100039456.
- © ACORUS Rural Property Services Ltd.

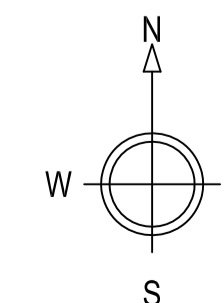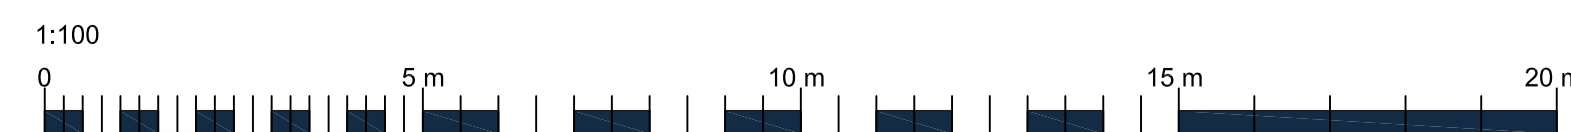

Rev	Date	Description	Dwn	Chk
			Drawn	Checked

PROJECT				
THURLOW DOTTRELL FARM CB21 4HE				
TITLE				
PROPOSED DWELLINGS FLOOR PLANS				
SCALE	DATE	DRAWN BY	CHECKED BY	
AS SHOWN @A1	07/23	EB	BB	
JOB NO.	DRAWING NO.	REVISION		
TDF/BB23/087	100_01			



FLOOR PLANS