

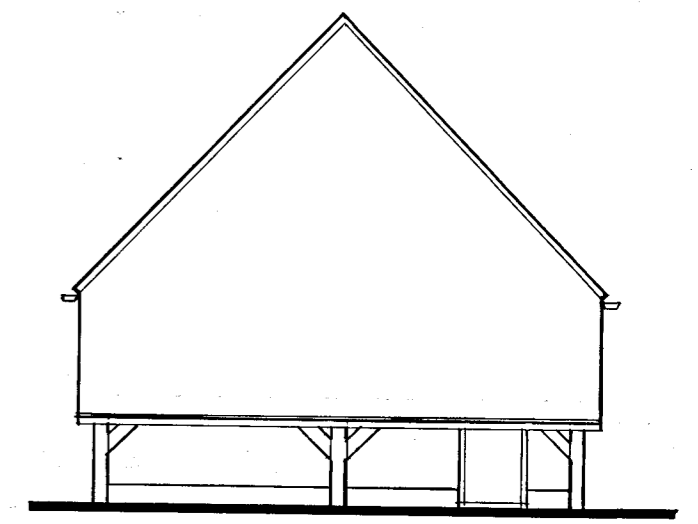
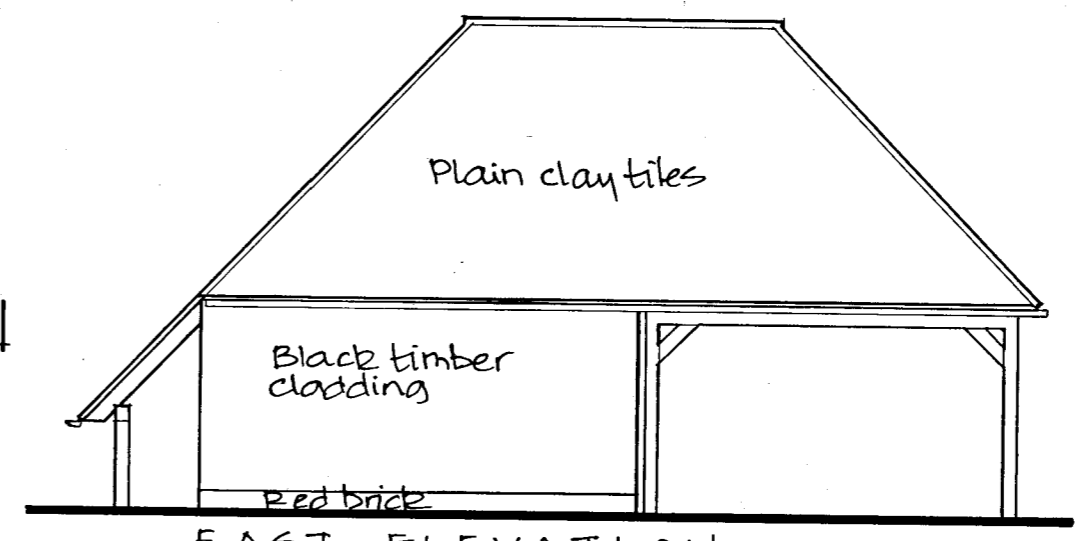
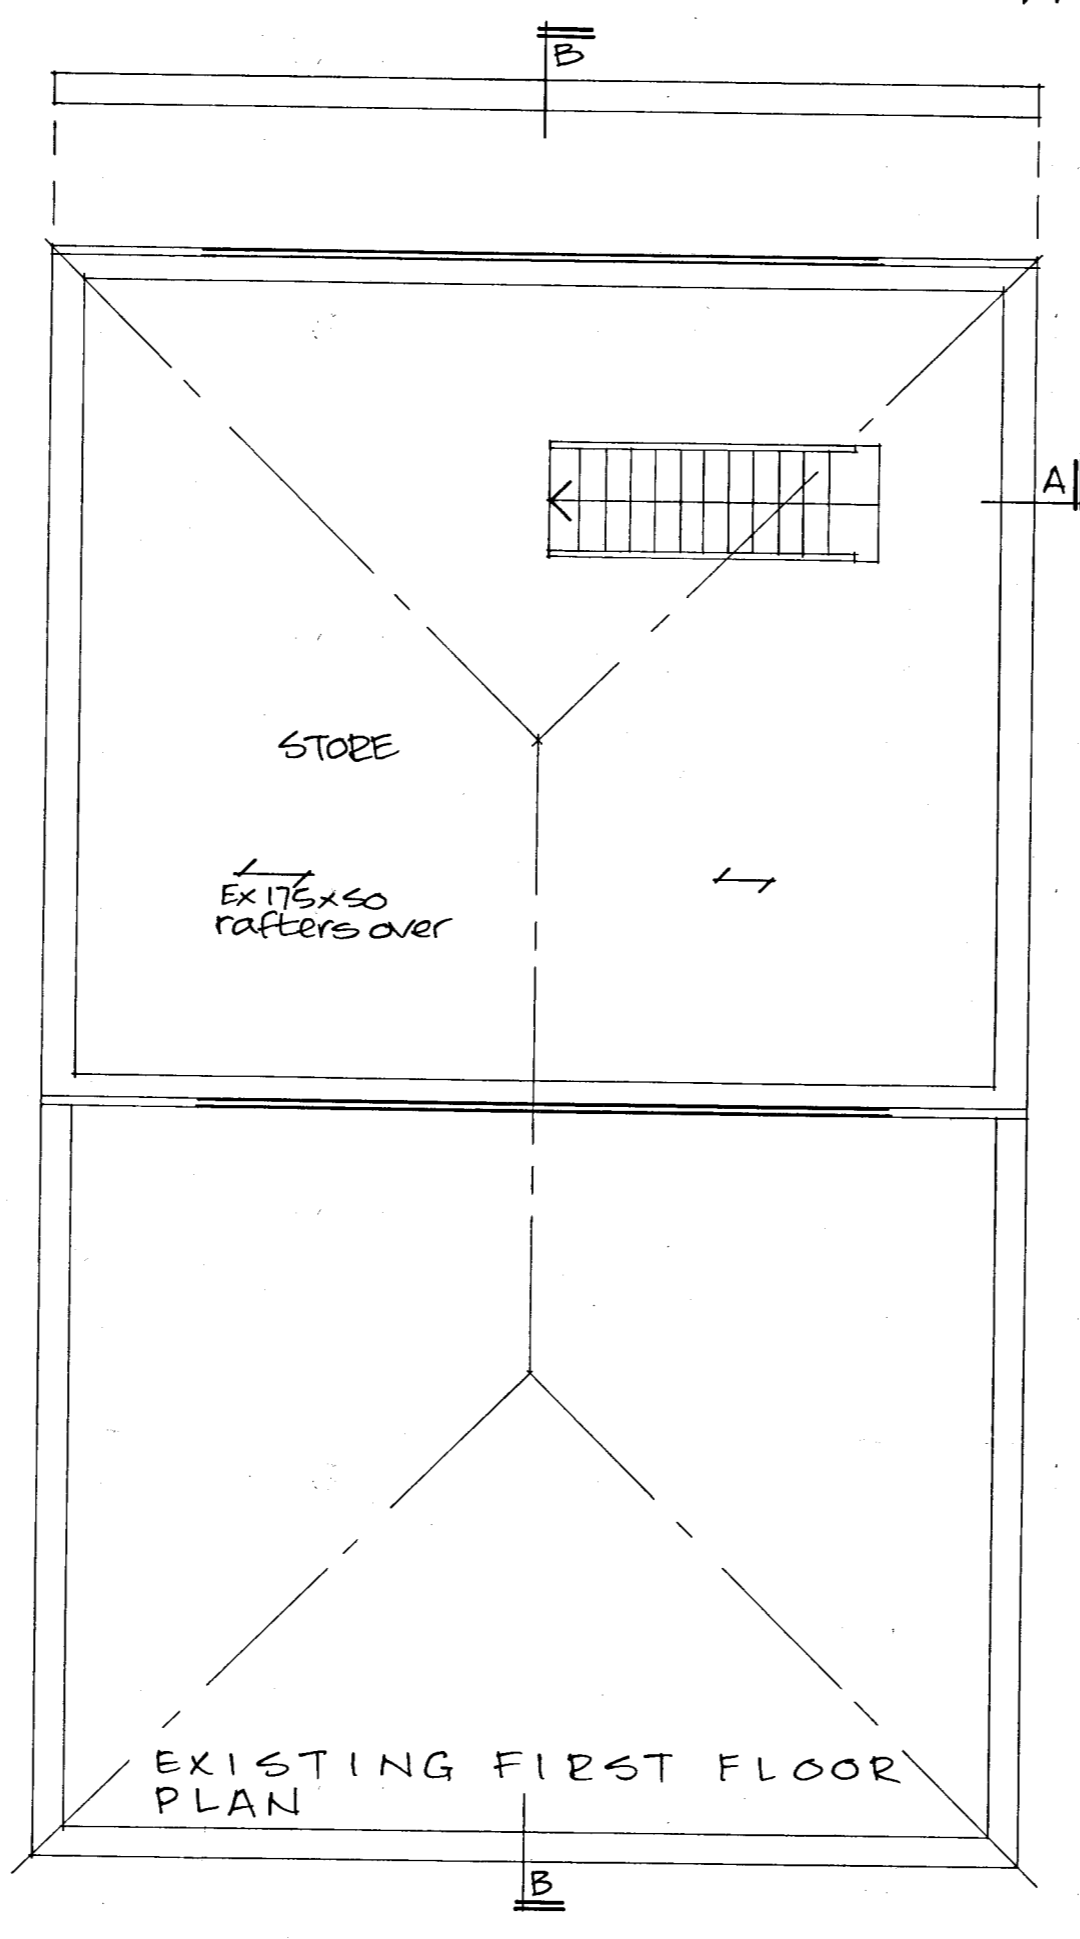
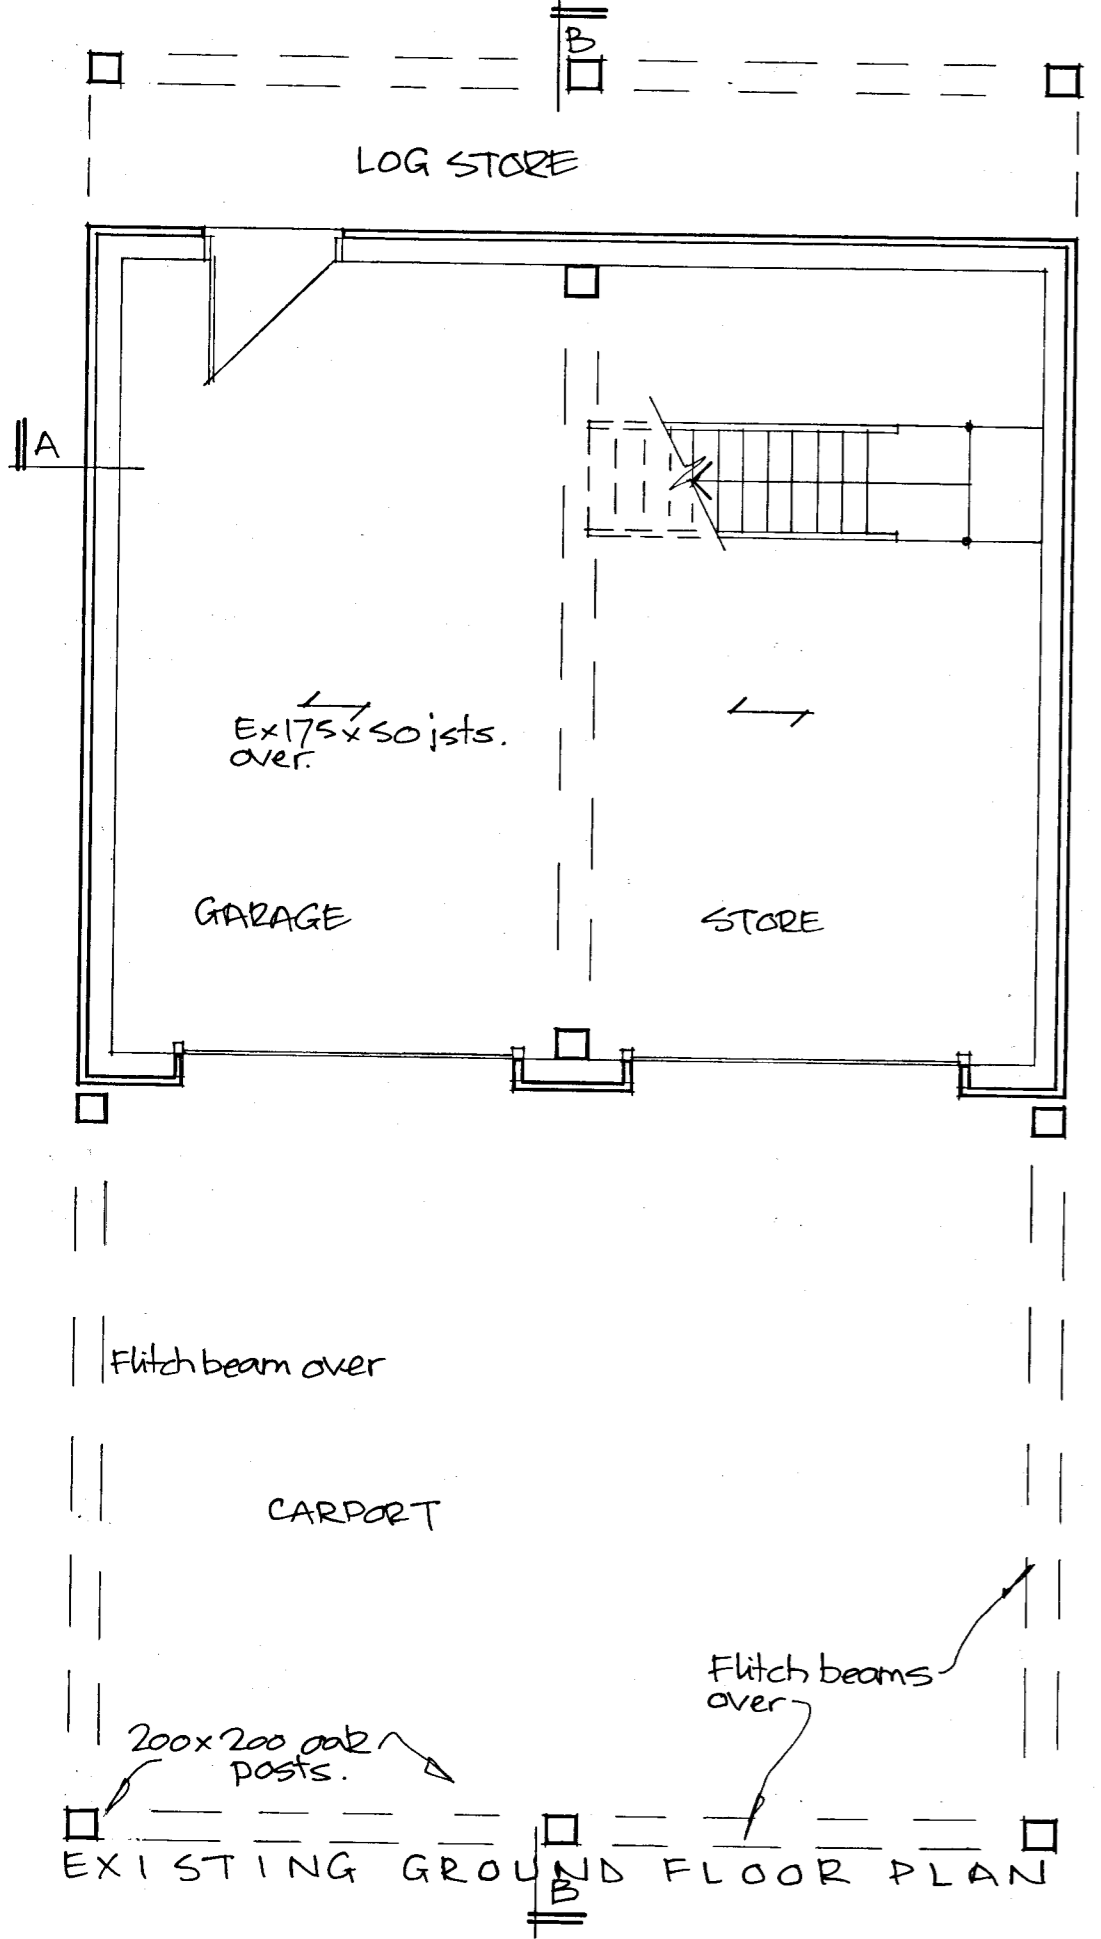
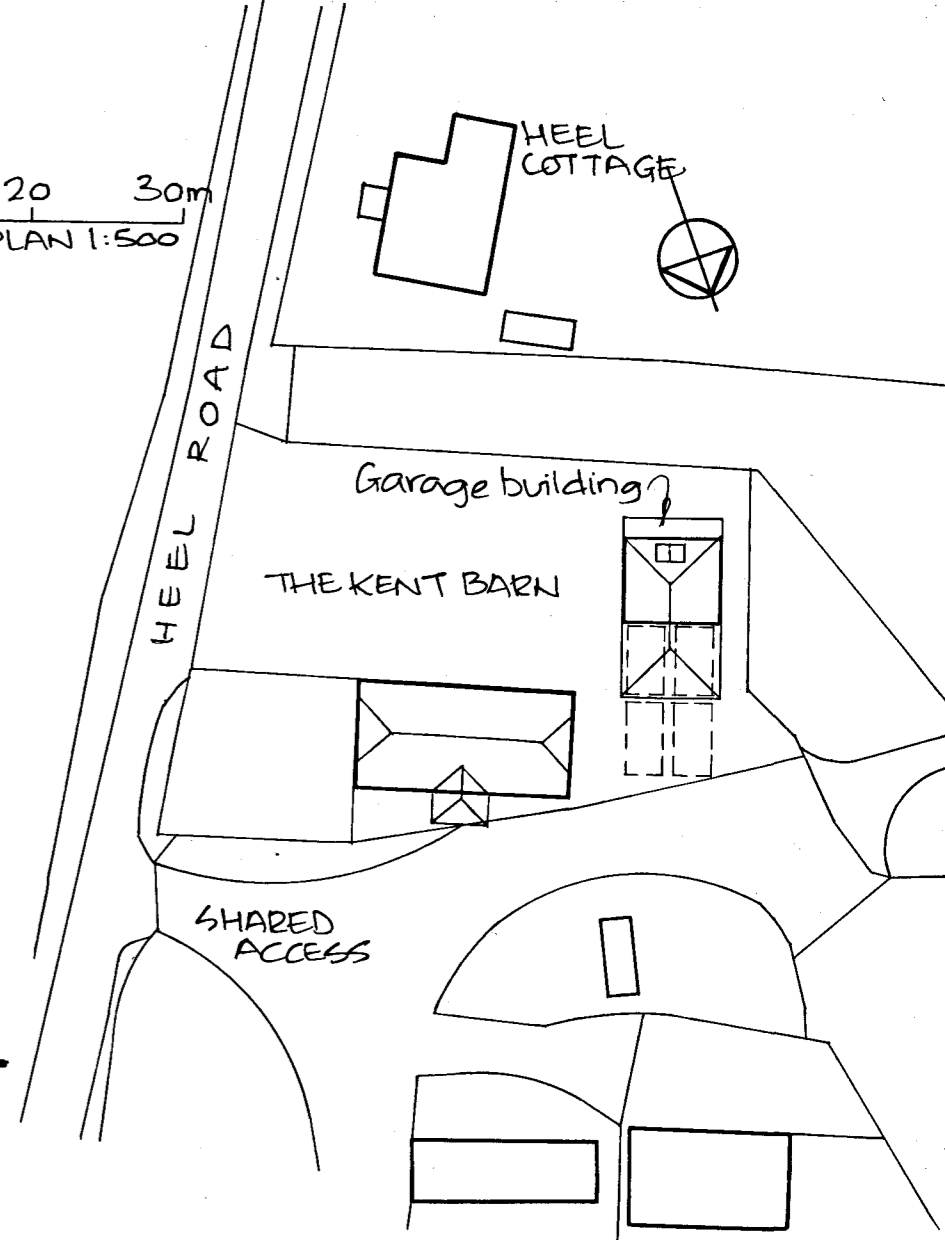
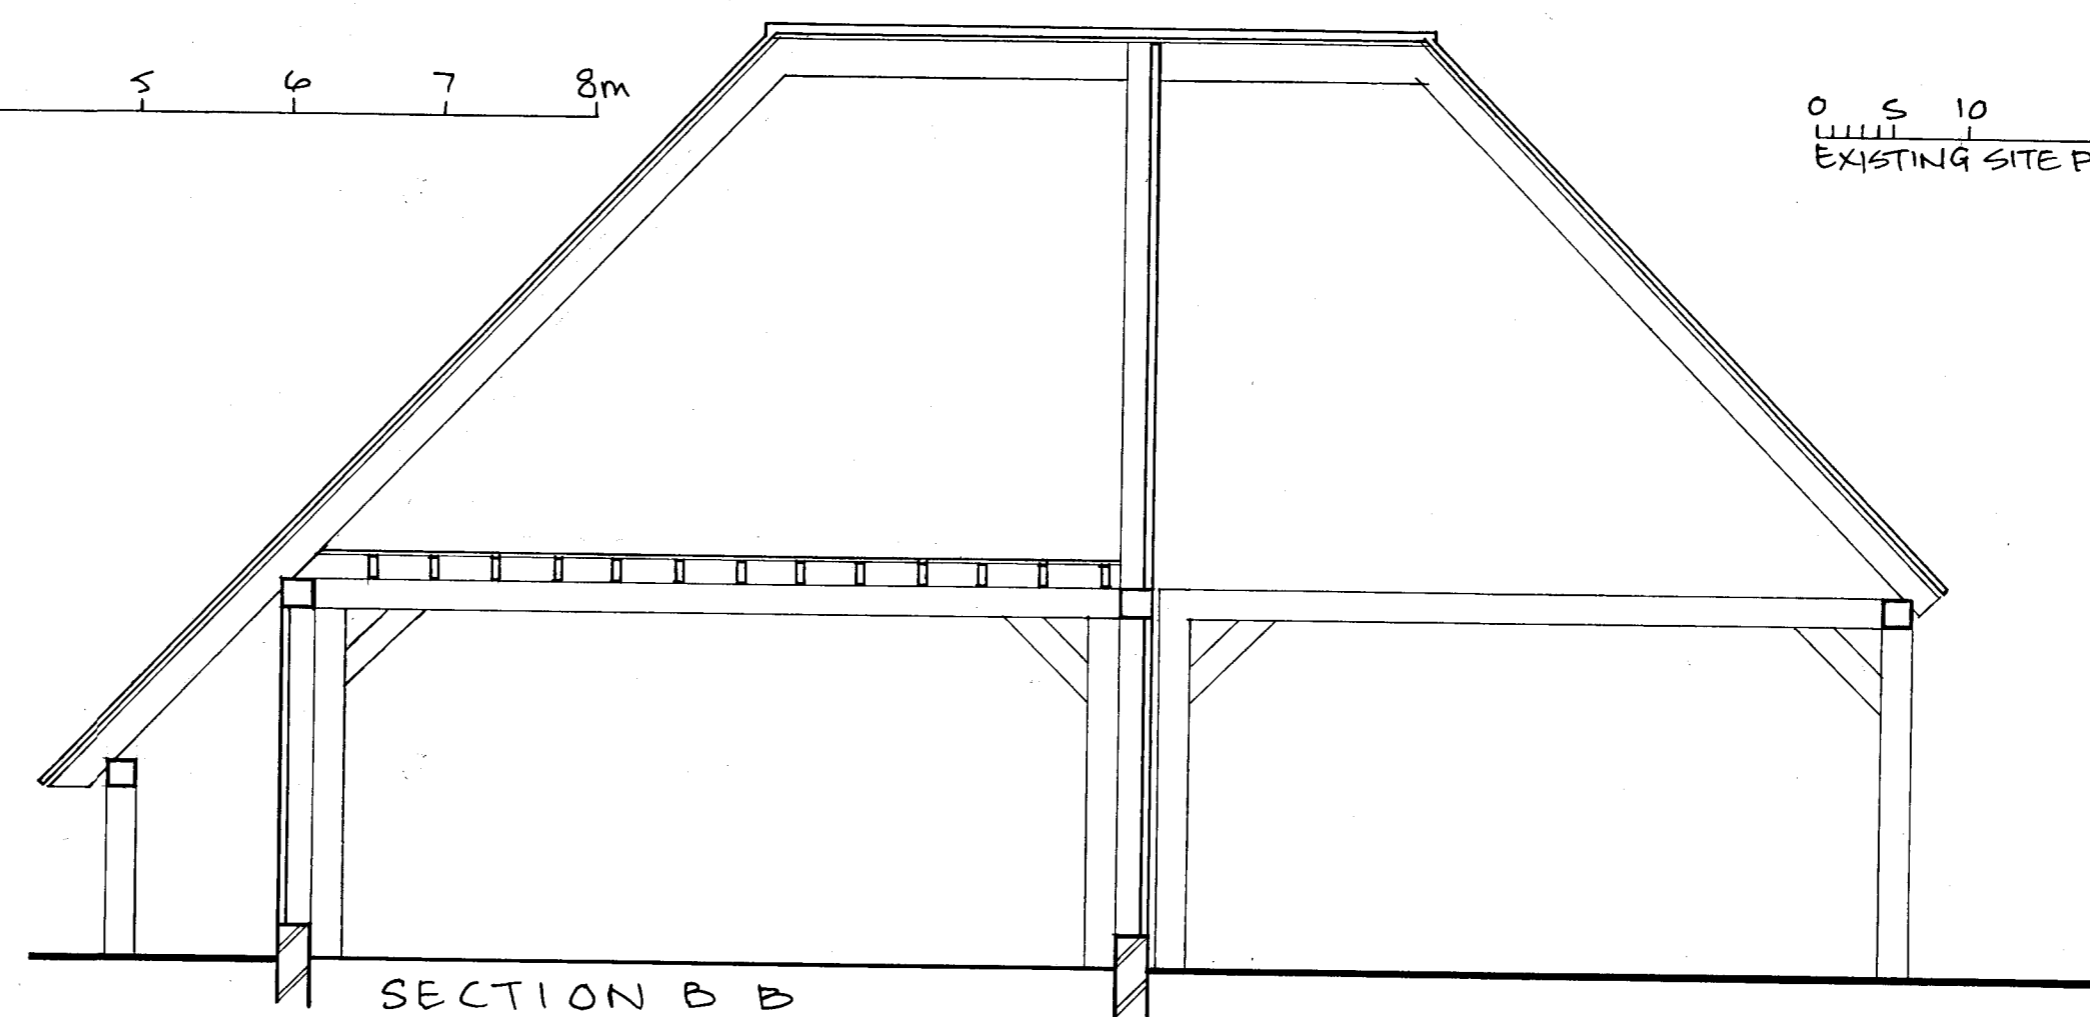
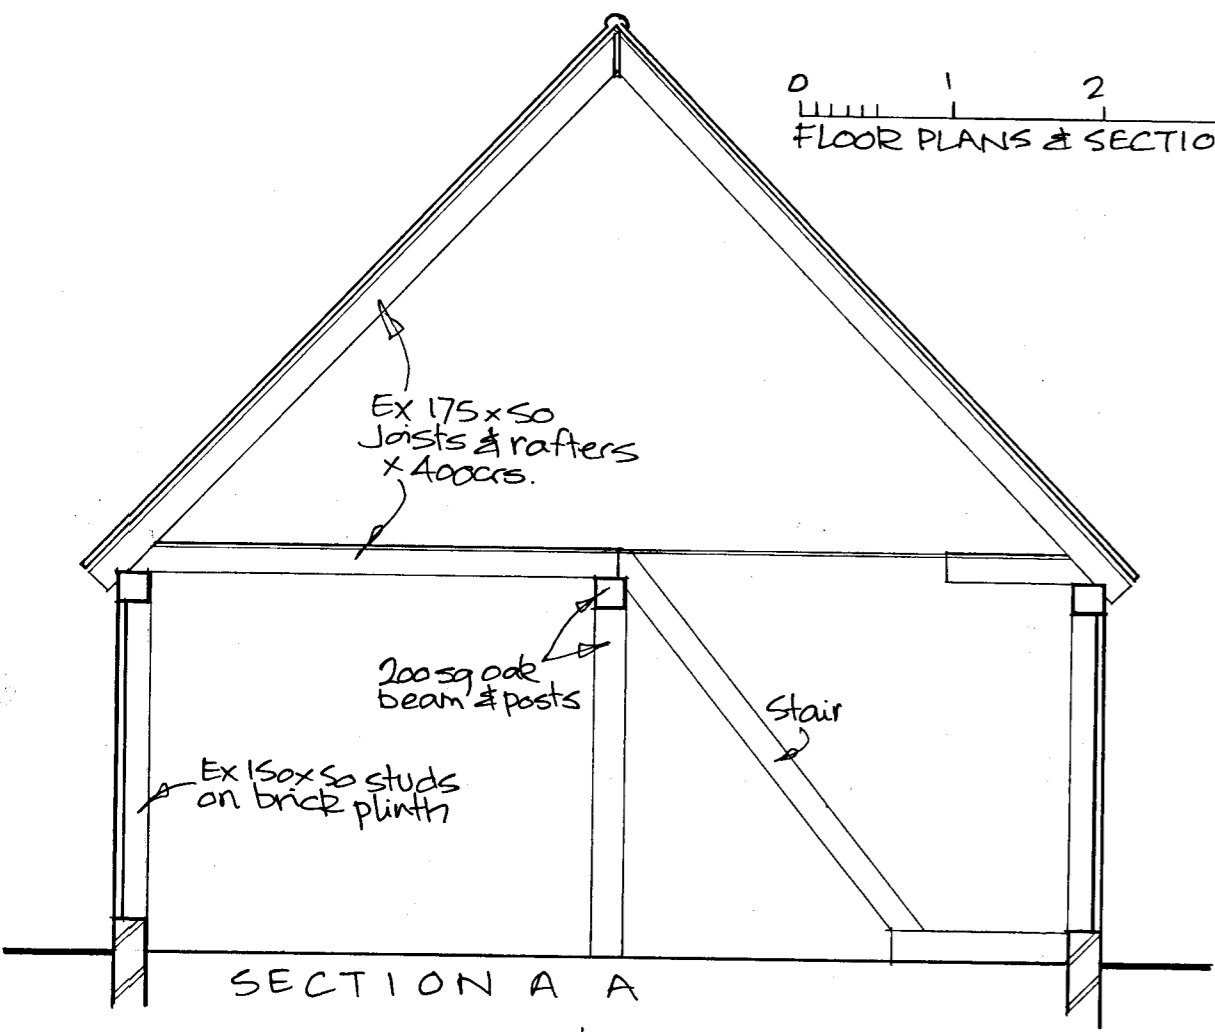


0 1 2 3 4 5 6 7 8m
FLOOR PLANS & SECTIONS 1:50

0 5 10 20 30m
EXISTING SITE PLAN 1:500

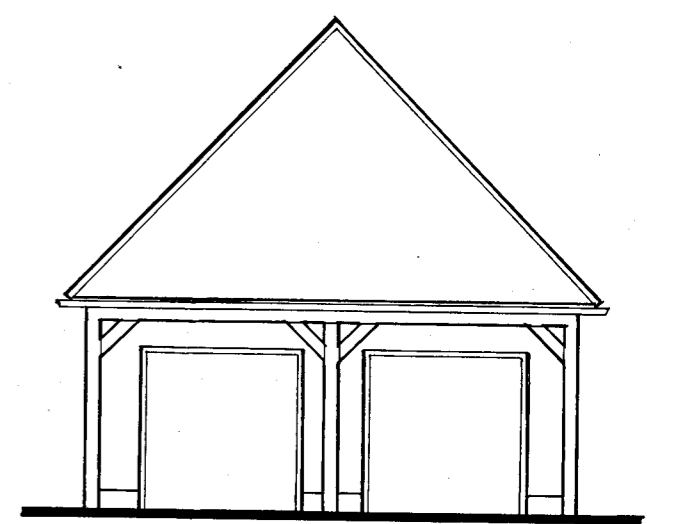

0 1 2 3 4 5 10 15 20m
ELEVATIONS 1:100

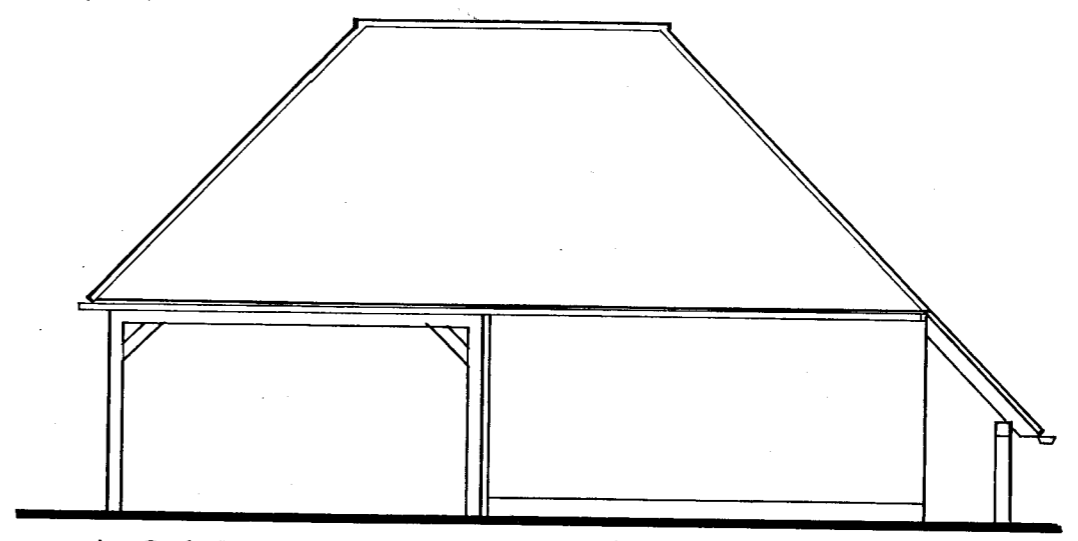

THE KENT BARN
HEEL ROAD
STALSFIELD
KENT ME13 0JH

EXISTING PLANS SECTIONS
& ELEVATIONS

AUGUST 2023
DRG NO 23/966/01