




Proposed front (south) elevation 1:100



## Proposed floor plan 1:100 (Roof plan shown dashed)

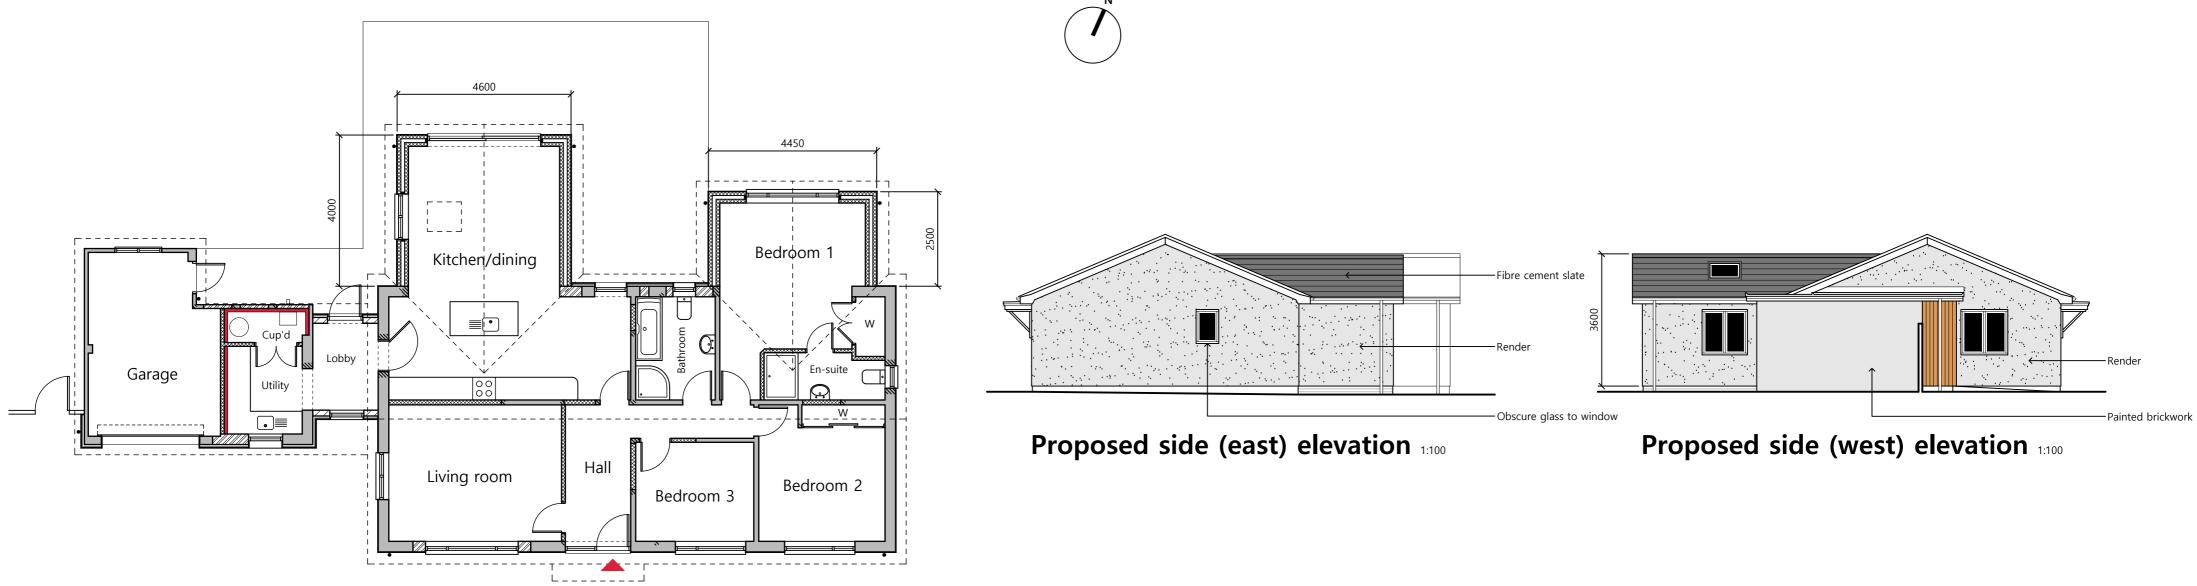

 

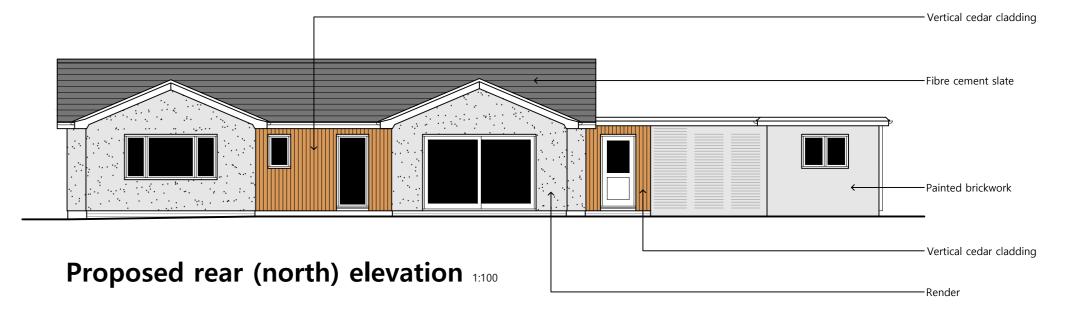

Client: Burgess Homes Ltd	Scale: 1:100 (A2)
Project: Extensions & alterations at Nurses House,	Date: August 2023
Diss Road, Botesdale	Job number: 2023315
Drawing details: Planning - Proposed floor plan-elevations	Drawing number: 03B