



Existing front (south) elevation 1:100

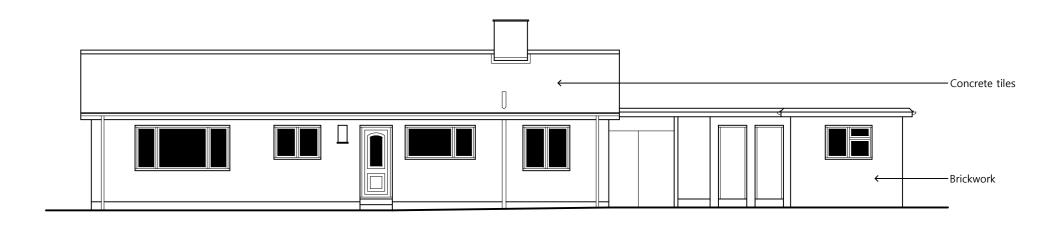


Existing rear (north) elevation 1:100




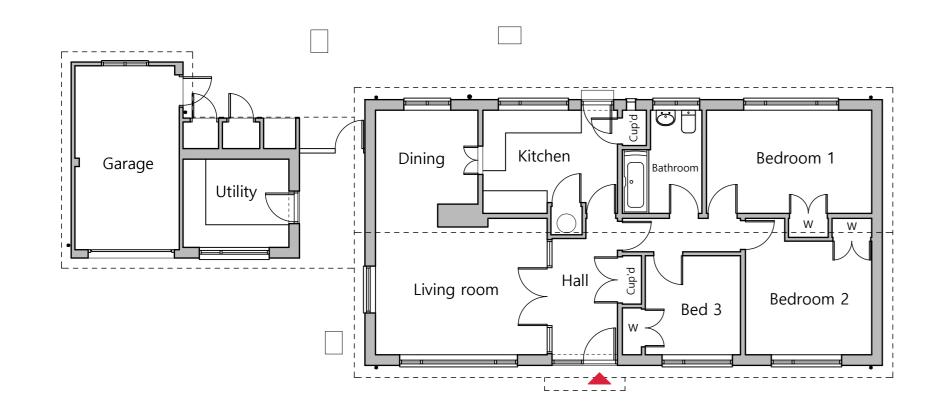

Existing floor plan 1:100 (Roof plan shown dashed)

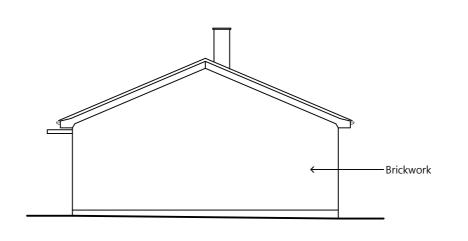

Existing side (east) elevation 1:100

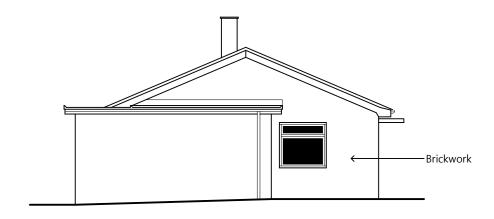

Existing side (west) elevation 1:100



Client: Burgess Homes Ltd	Scale: 1:100 (A2)
Project: Extensions & alterations at Nurses House, Diss Road, Botesdale	Date: August 2023
	Job number: 2023315
Drawing details: Survey - Existing floor plan-elevations	Drawing number: 01 ©