


FRONT ELEVATION A

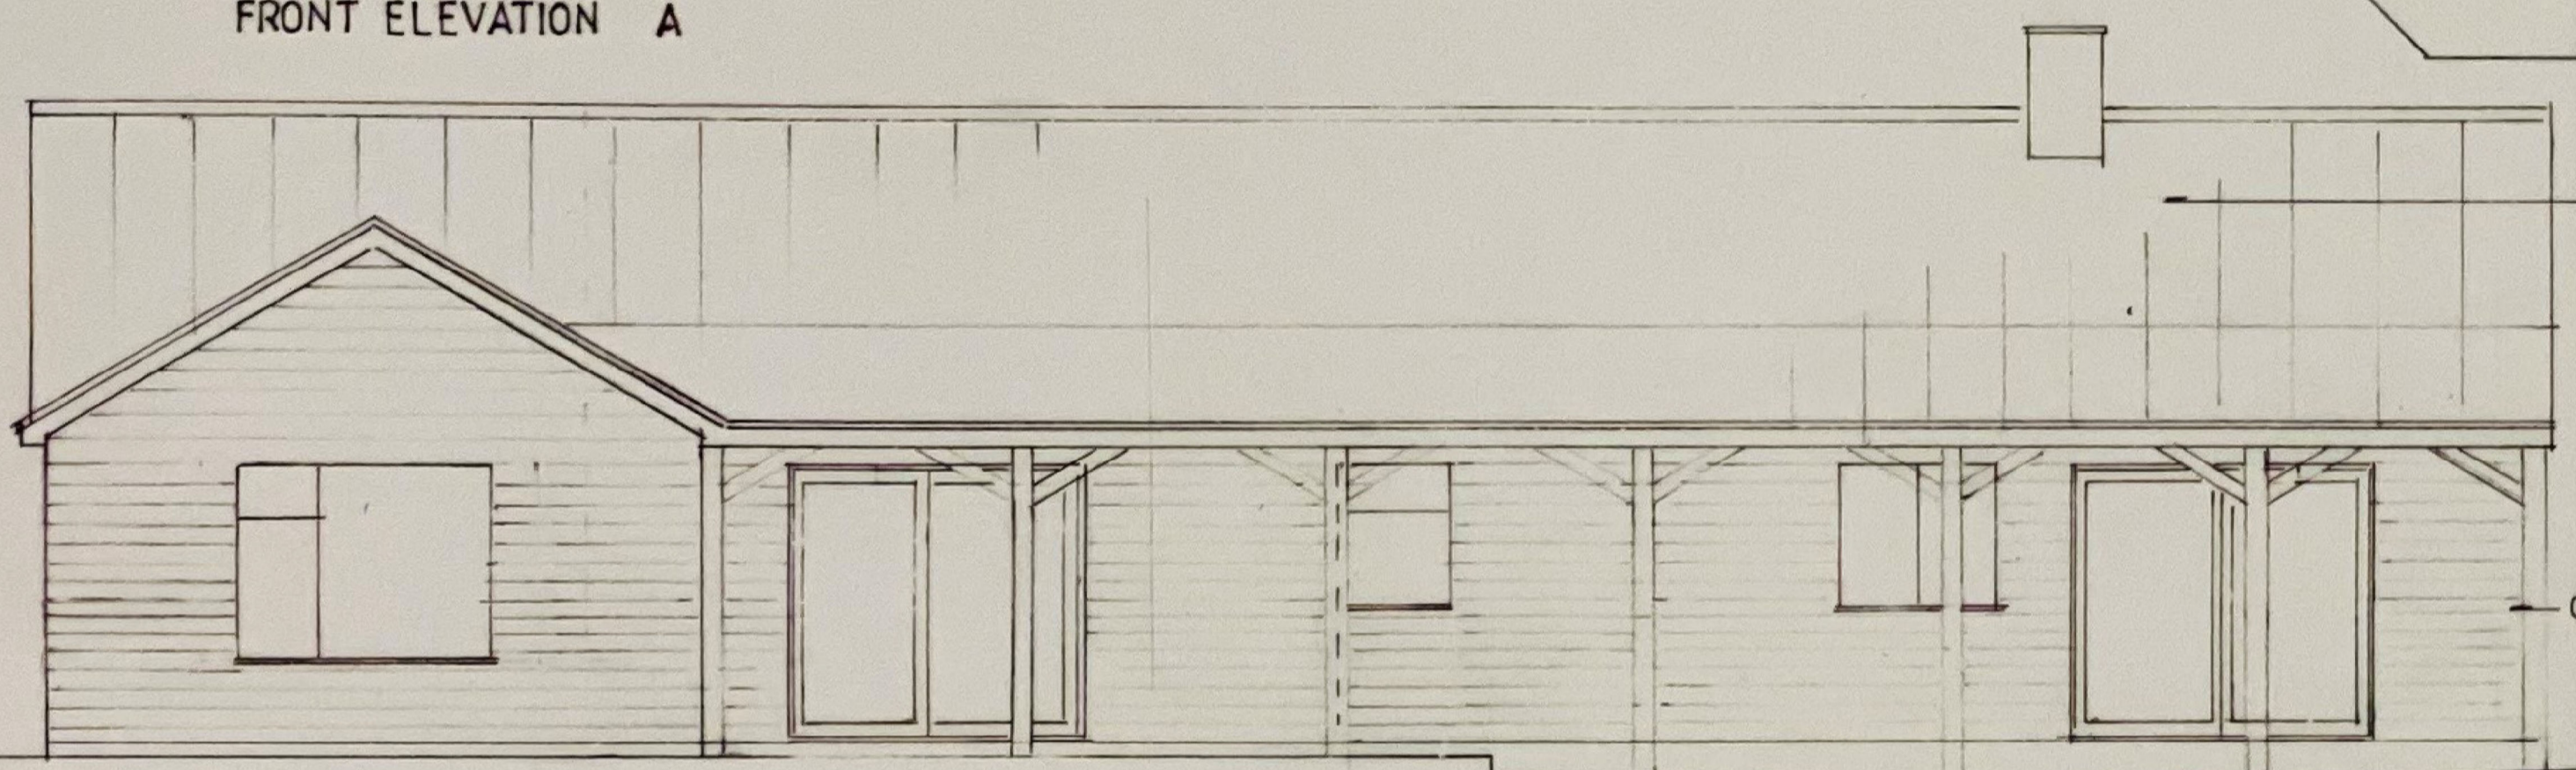


SIDE ELEVATION B



REAR ELEVATION C



END ELEVATION D

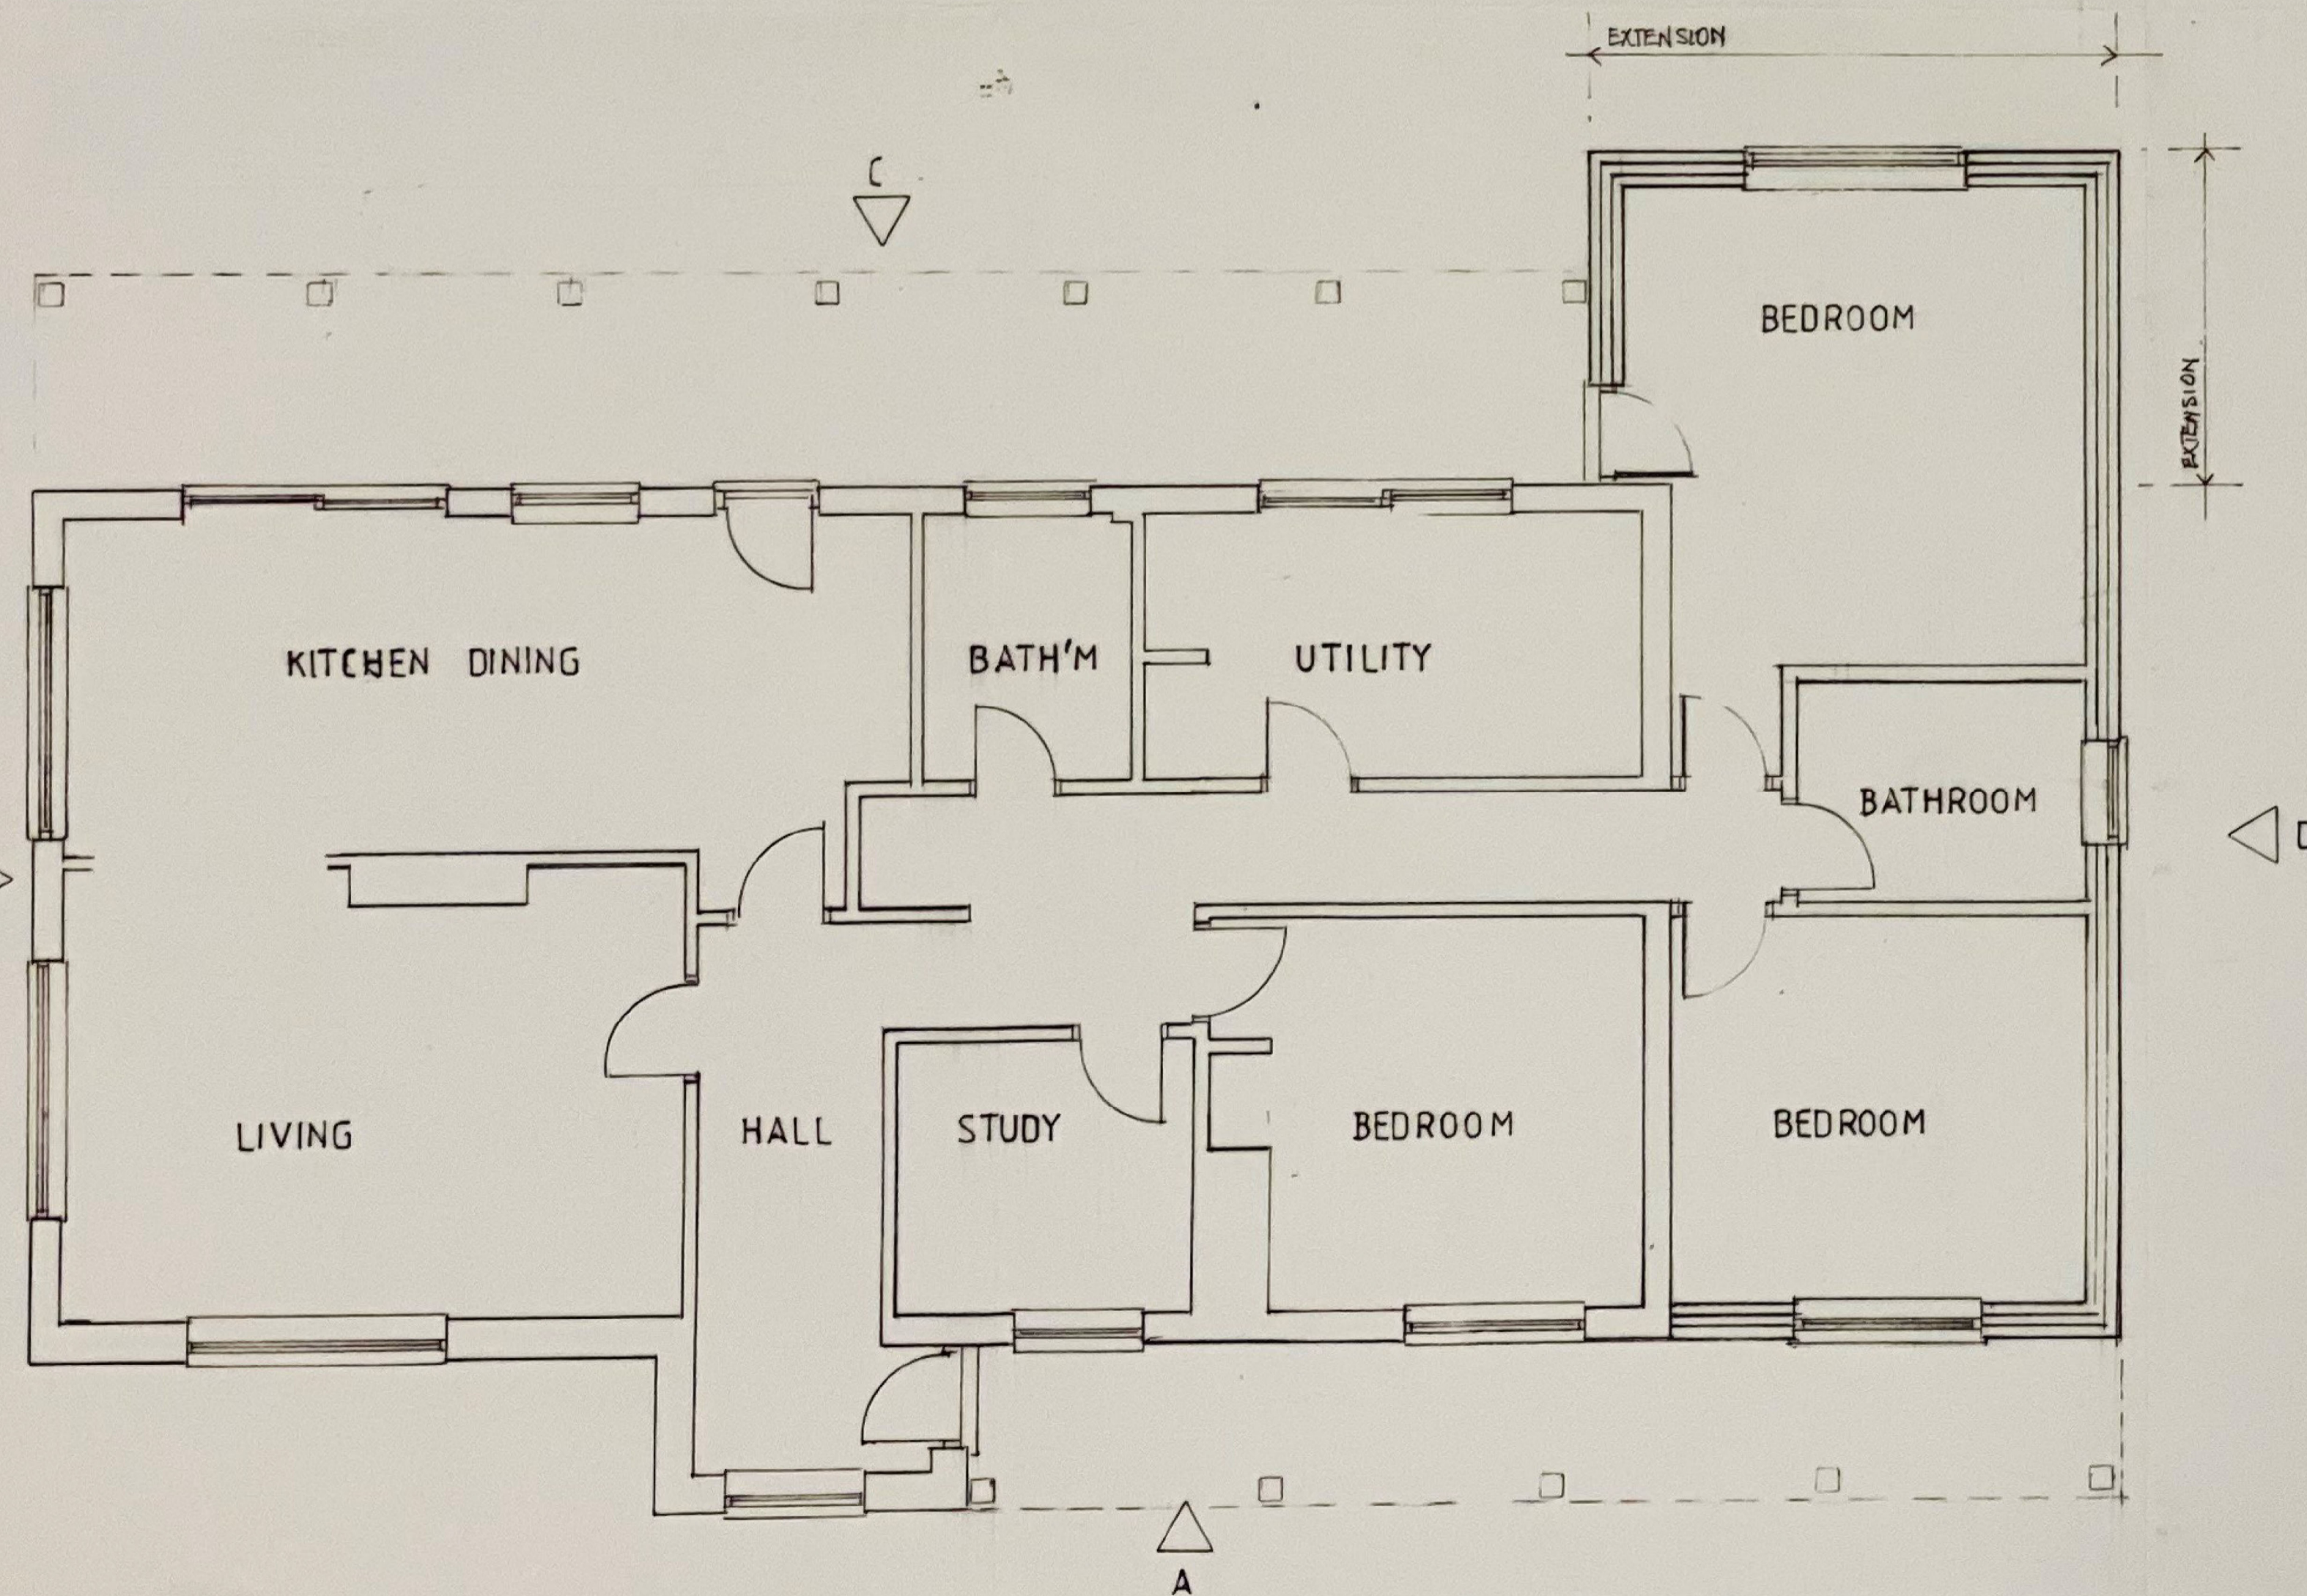

NOTES

CODE	DESCRIPTION	BY	DATE
REVISIONS			

CLIENT


PROJECT 10 DIAL LANE

SIDE EXTENSION

TITLE PROPOSED PLANS AND ELEVATIONS

ALL DIMENSIONS TO BE CHECKED ON SITE
 F. AND C. TO BE NOTIFIED OF SUSPECTED OMISSIONS OR DISCREPANCIES
 THIS DRAWING AND ITS CONTENTS ARE COPYRIGHT OF F. AND C.

FARRELL & COMPANY

 

10 PULTENEY GARDENS BATH BA2 4HG
 TEL: 01225 334888 FAX: 01225 335666

SCALE 1:50	DRAWING No.
DATE 20/03	1623-2
DRAWN BY JWH	
JOB REF:	REVISION
CLIENT'S APPROVAL DATE	