

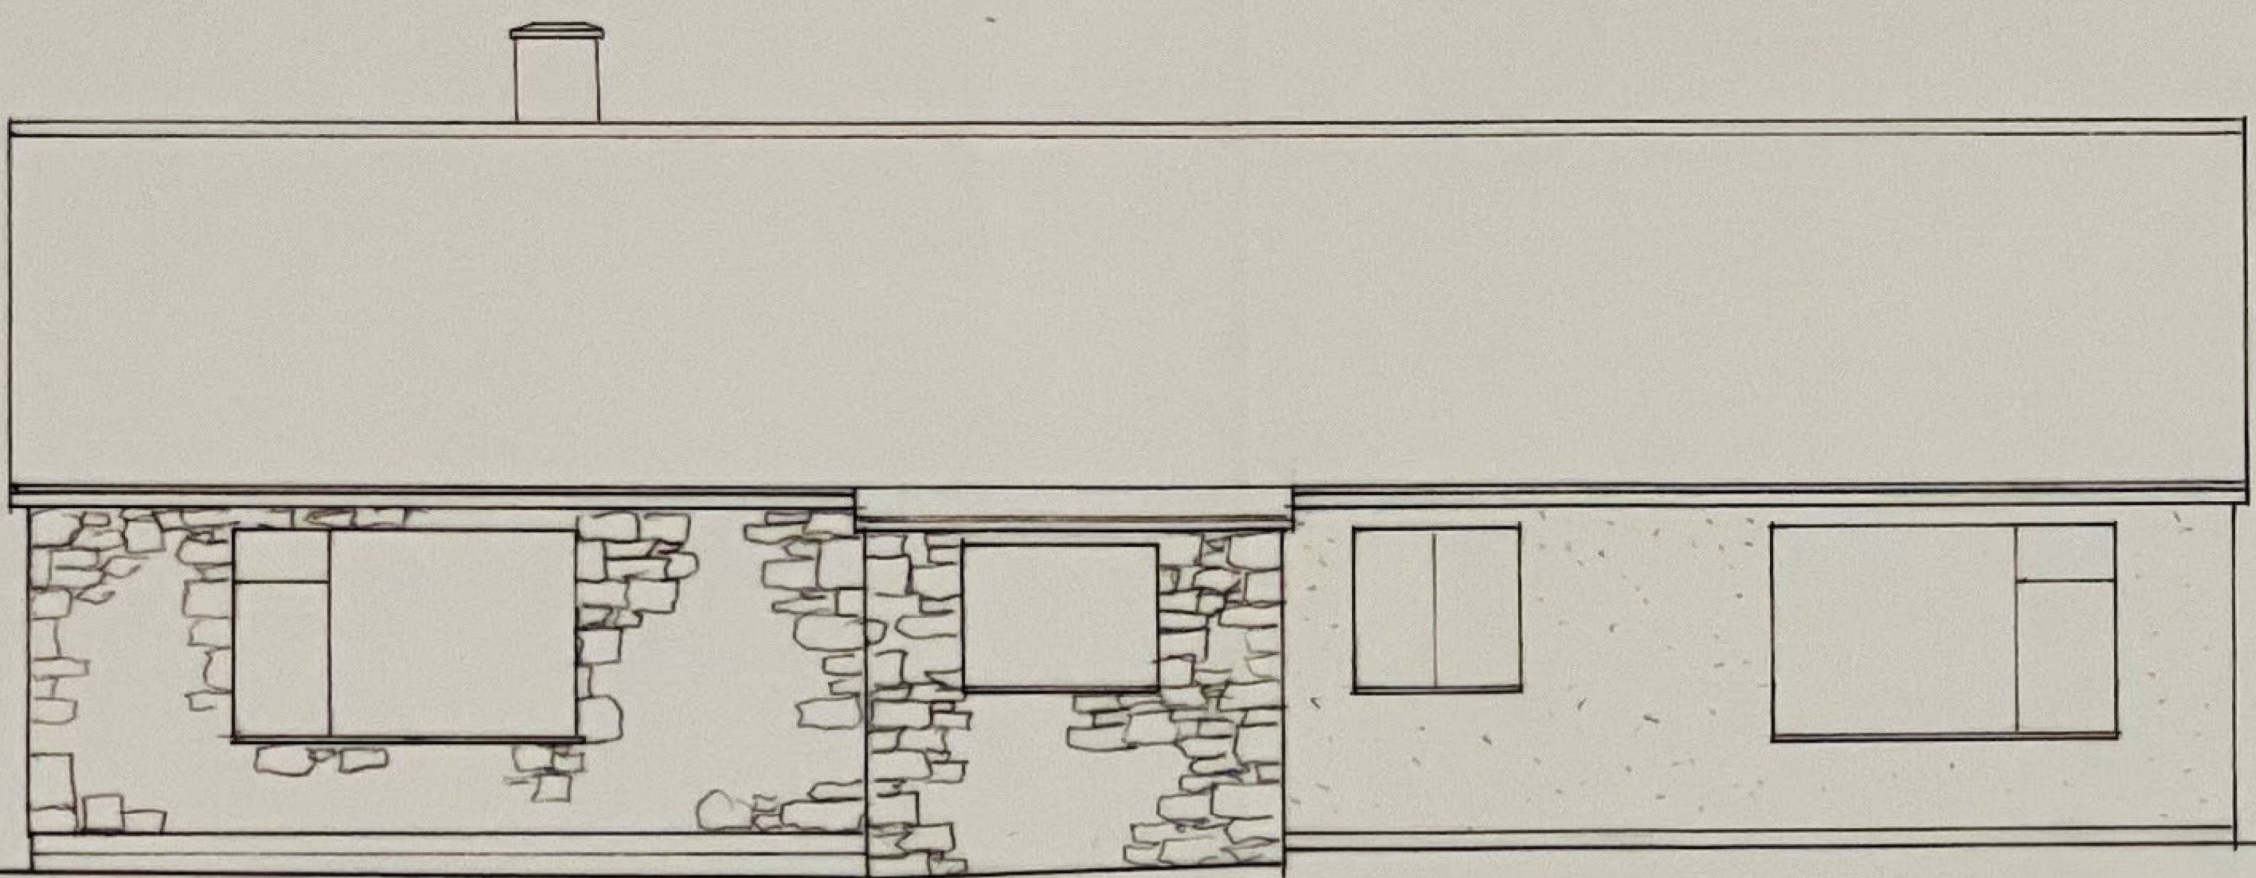



NOTES

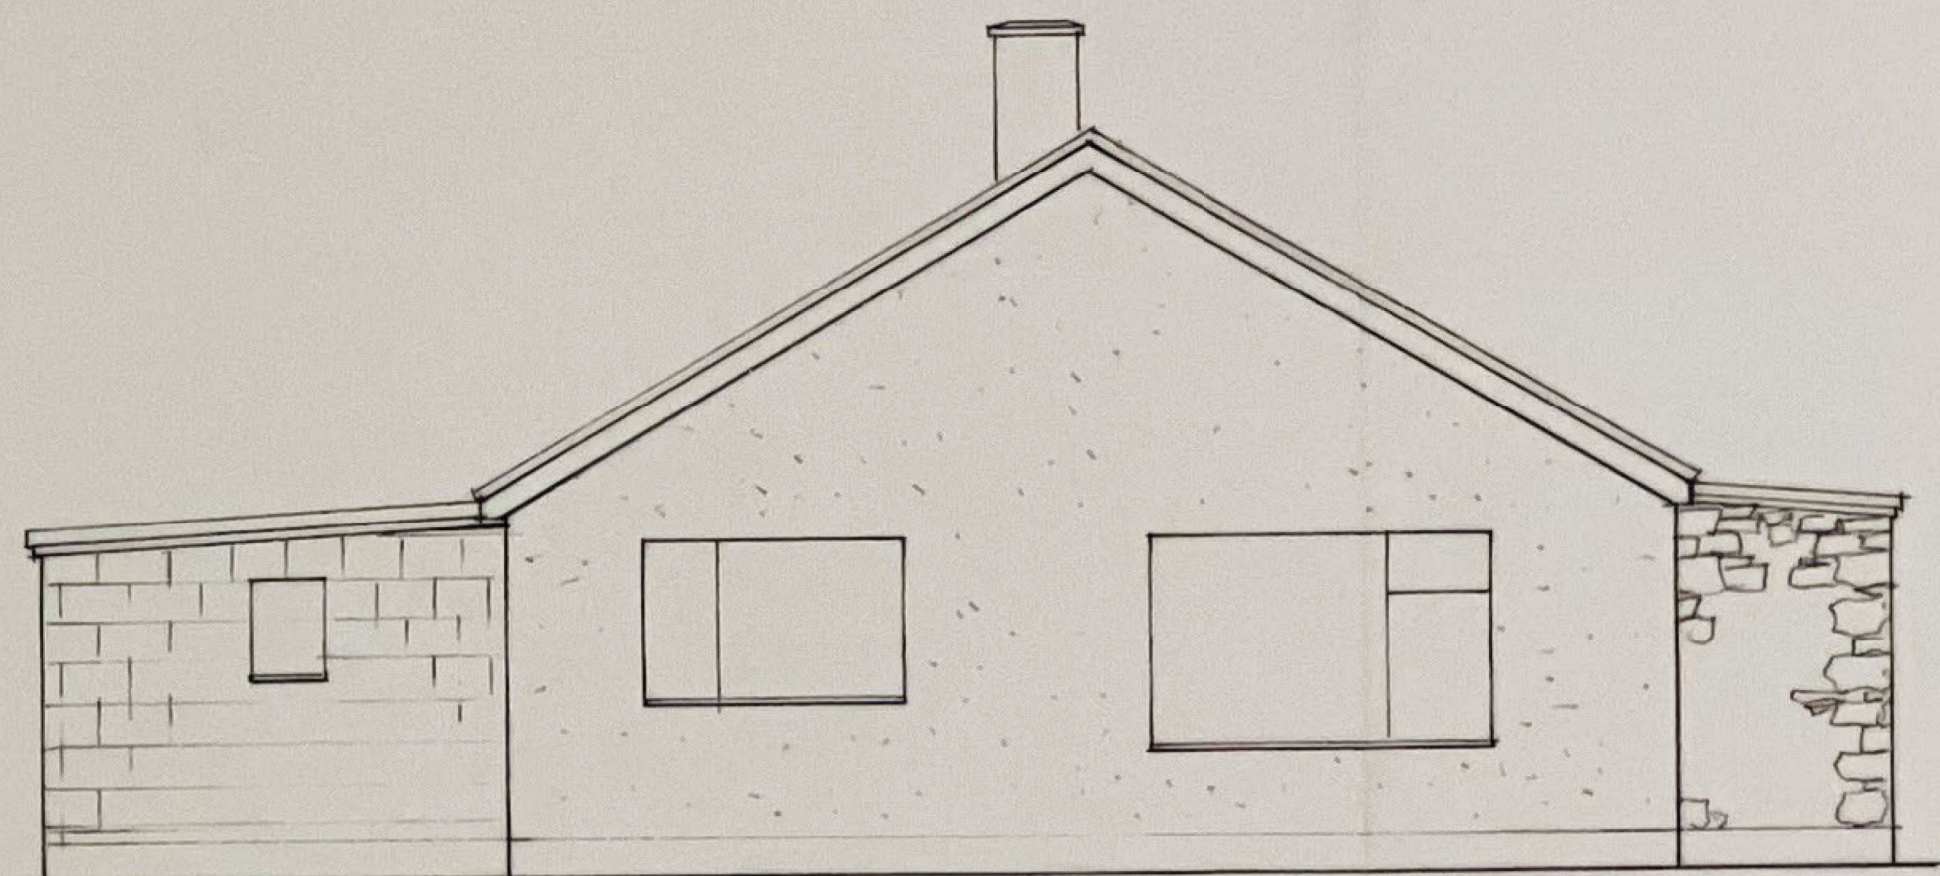


FRONT ELEVATION A

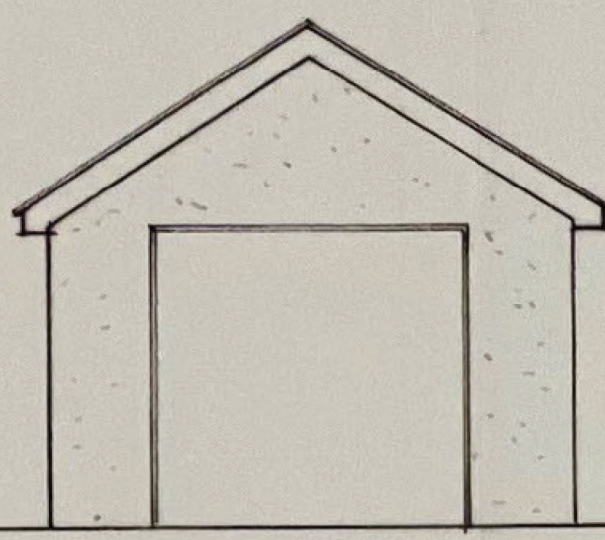

SIDE ELEVATION B

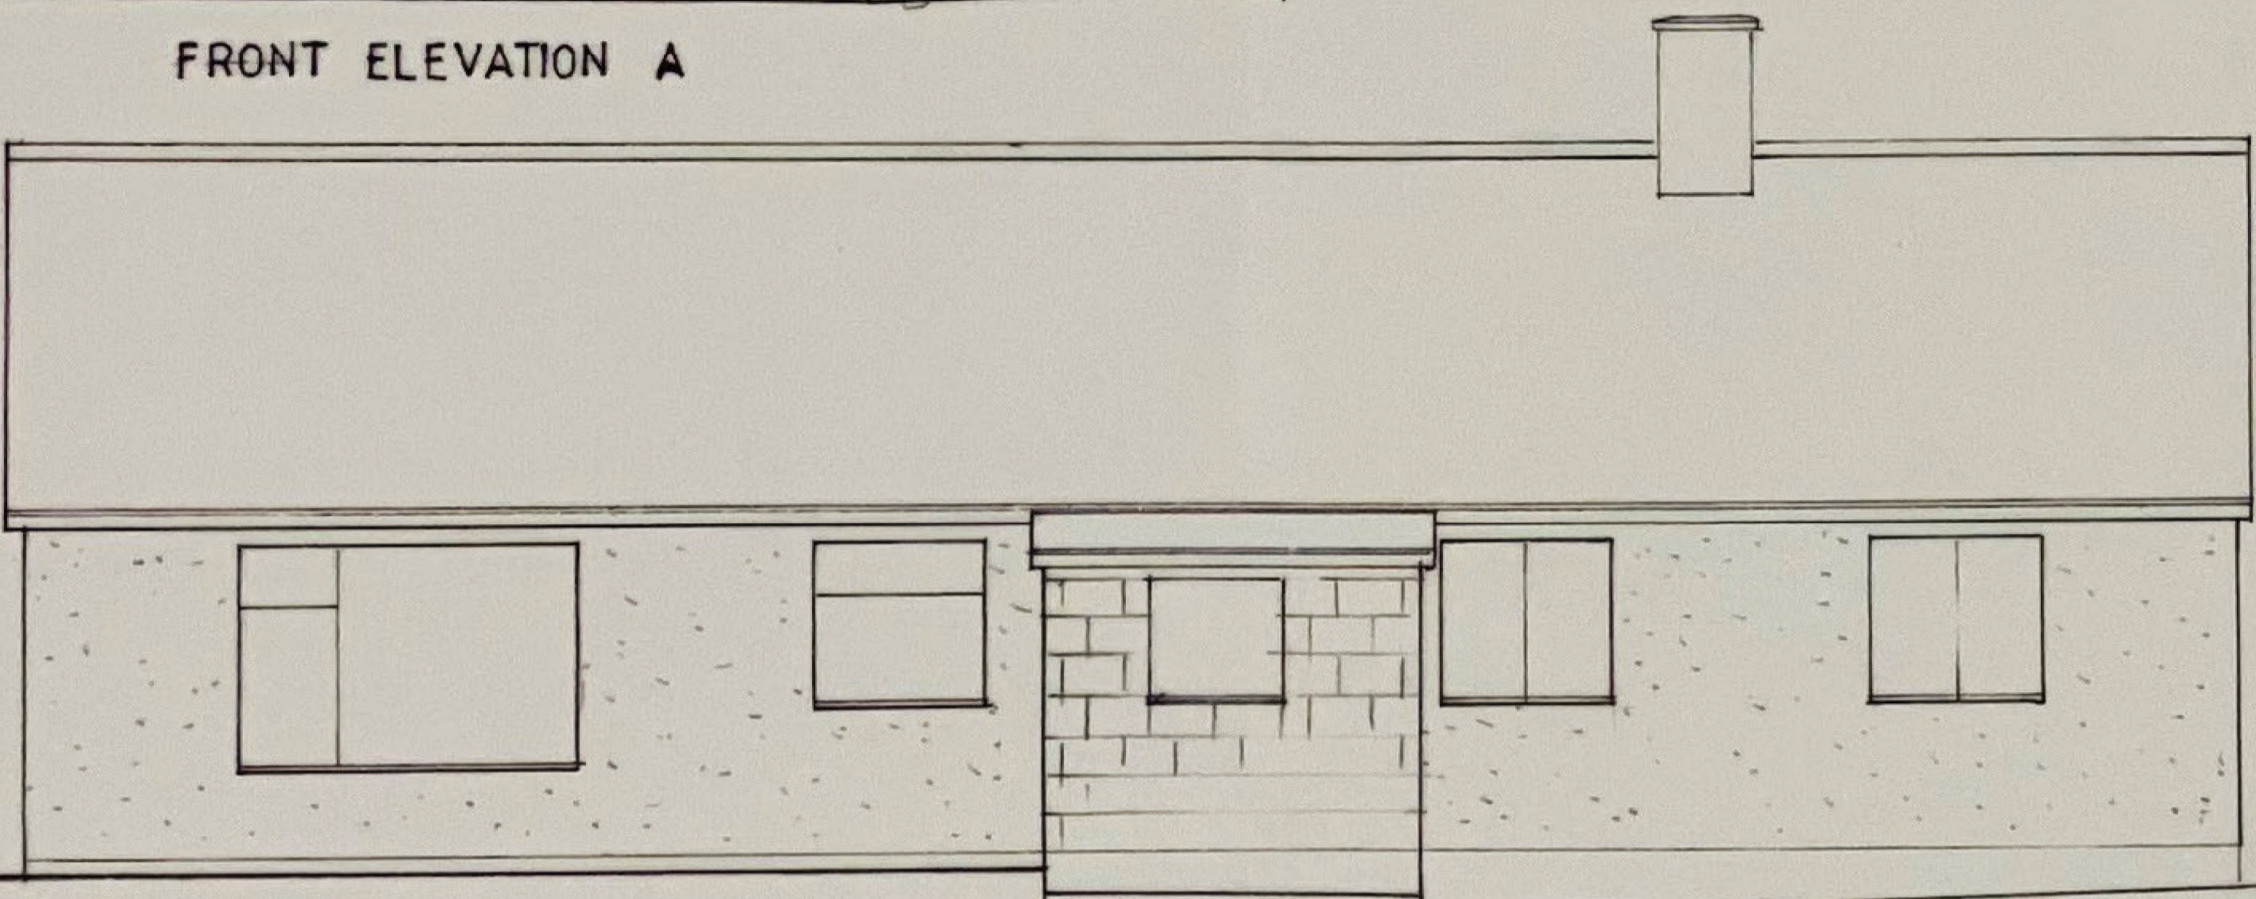


REAR ELEVATION C

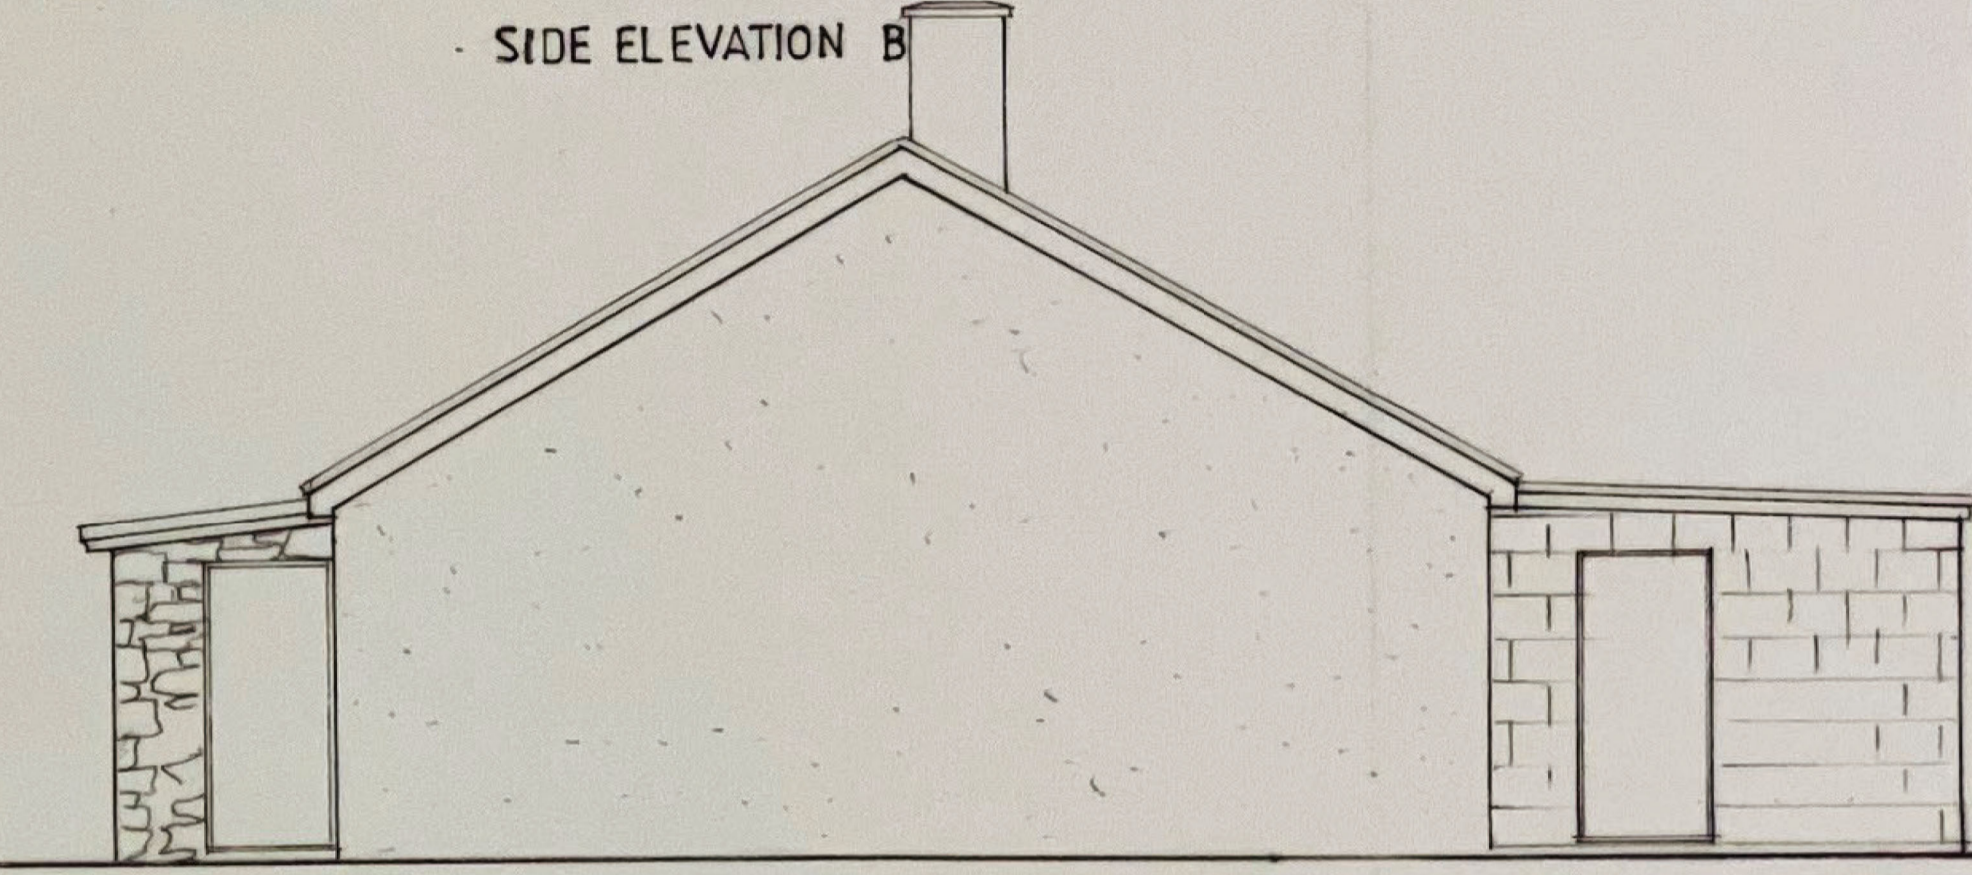




SIDE ELEVATION D



ELEVATION E

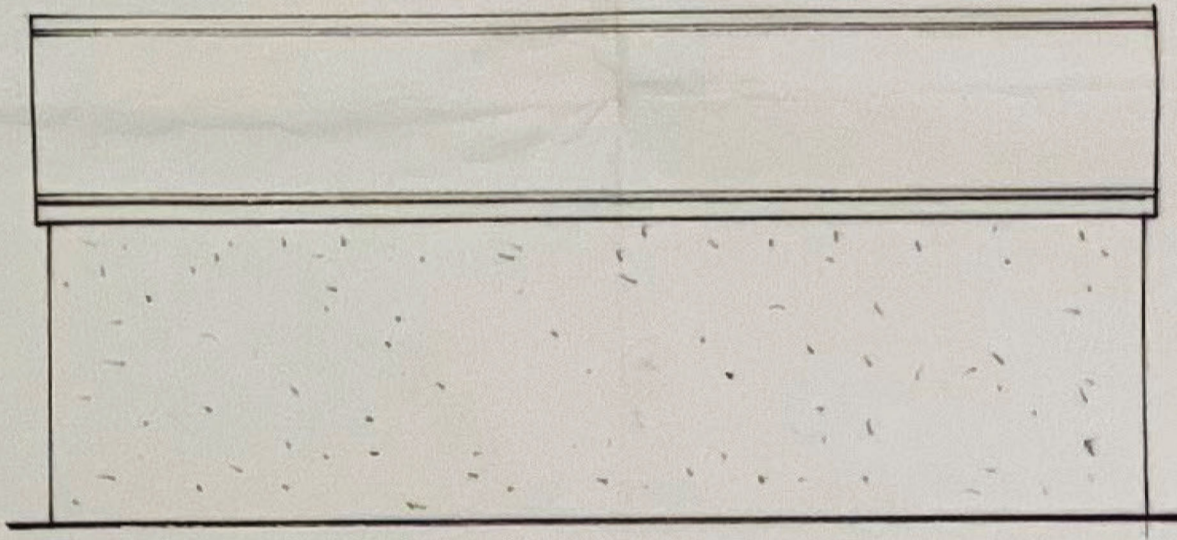

ELEVATION F

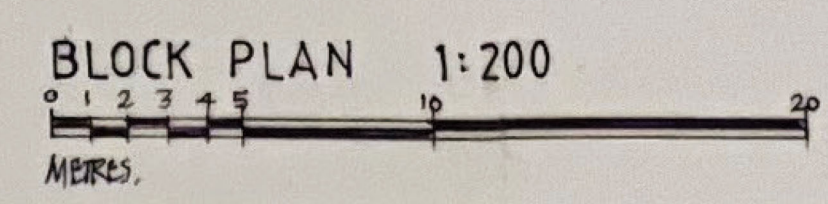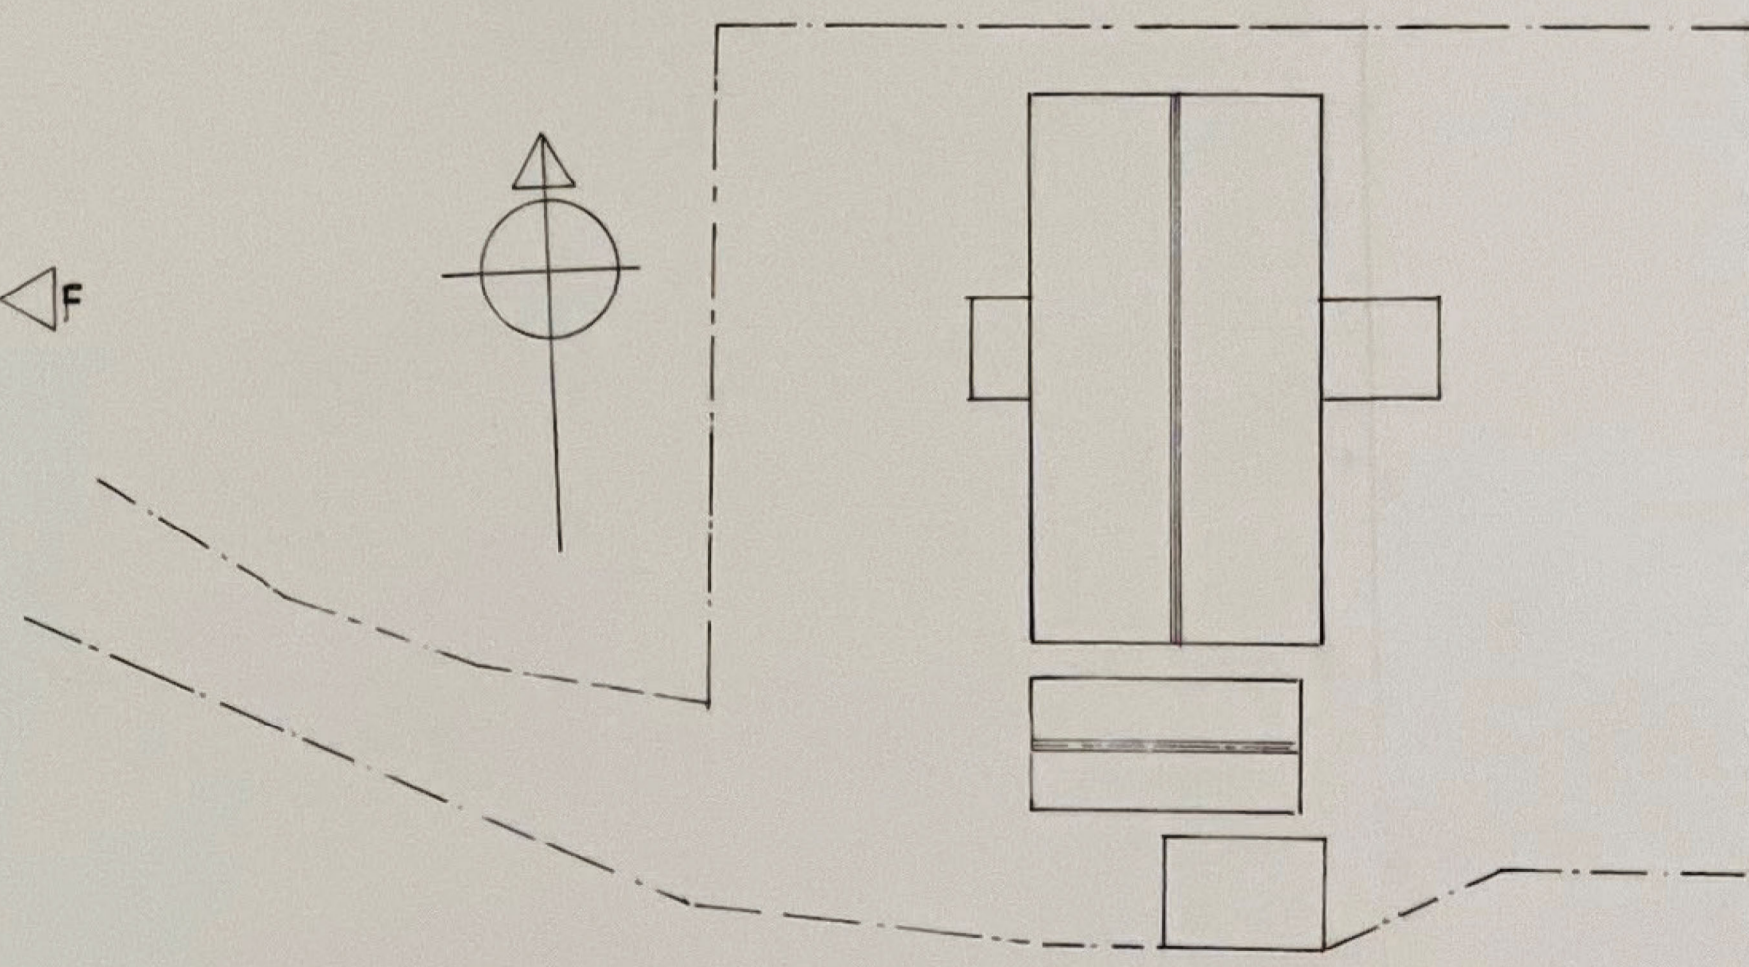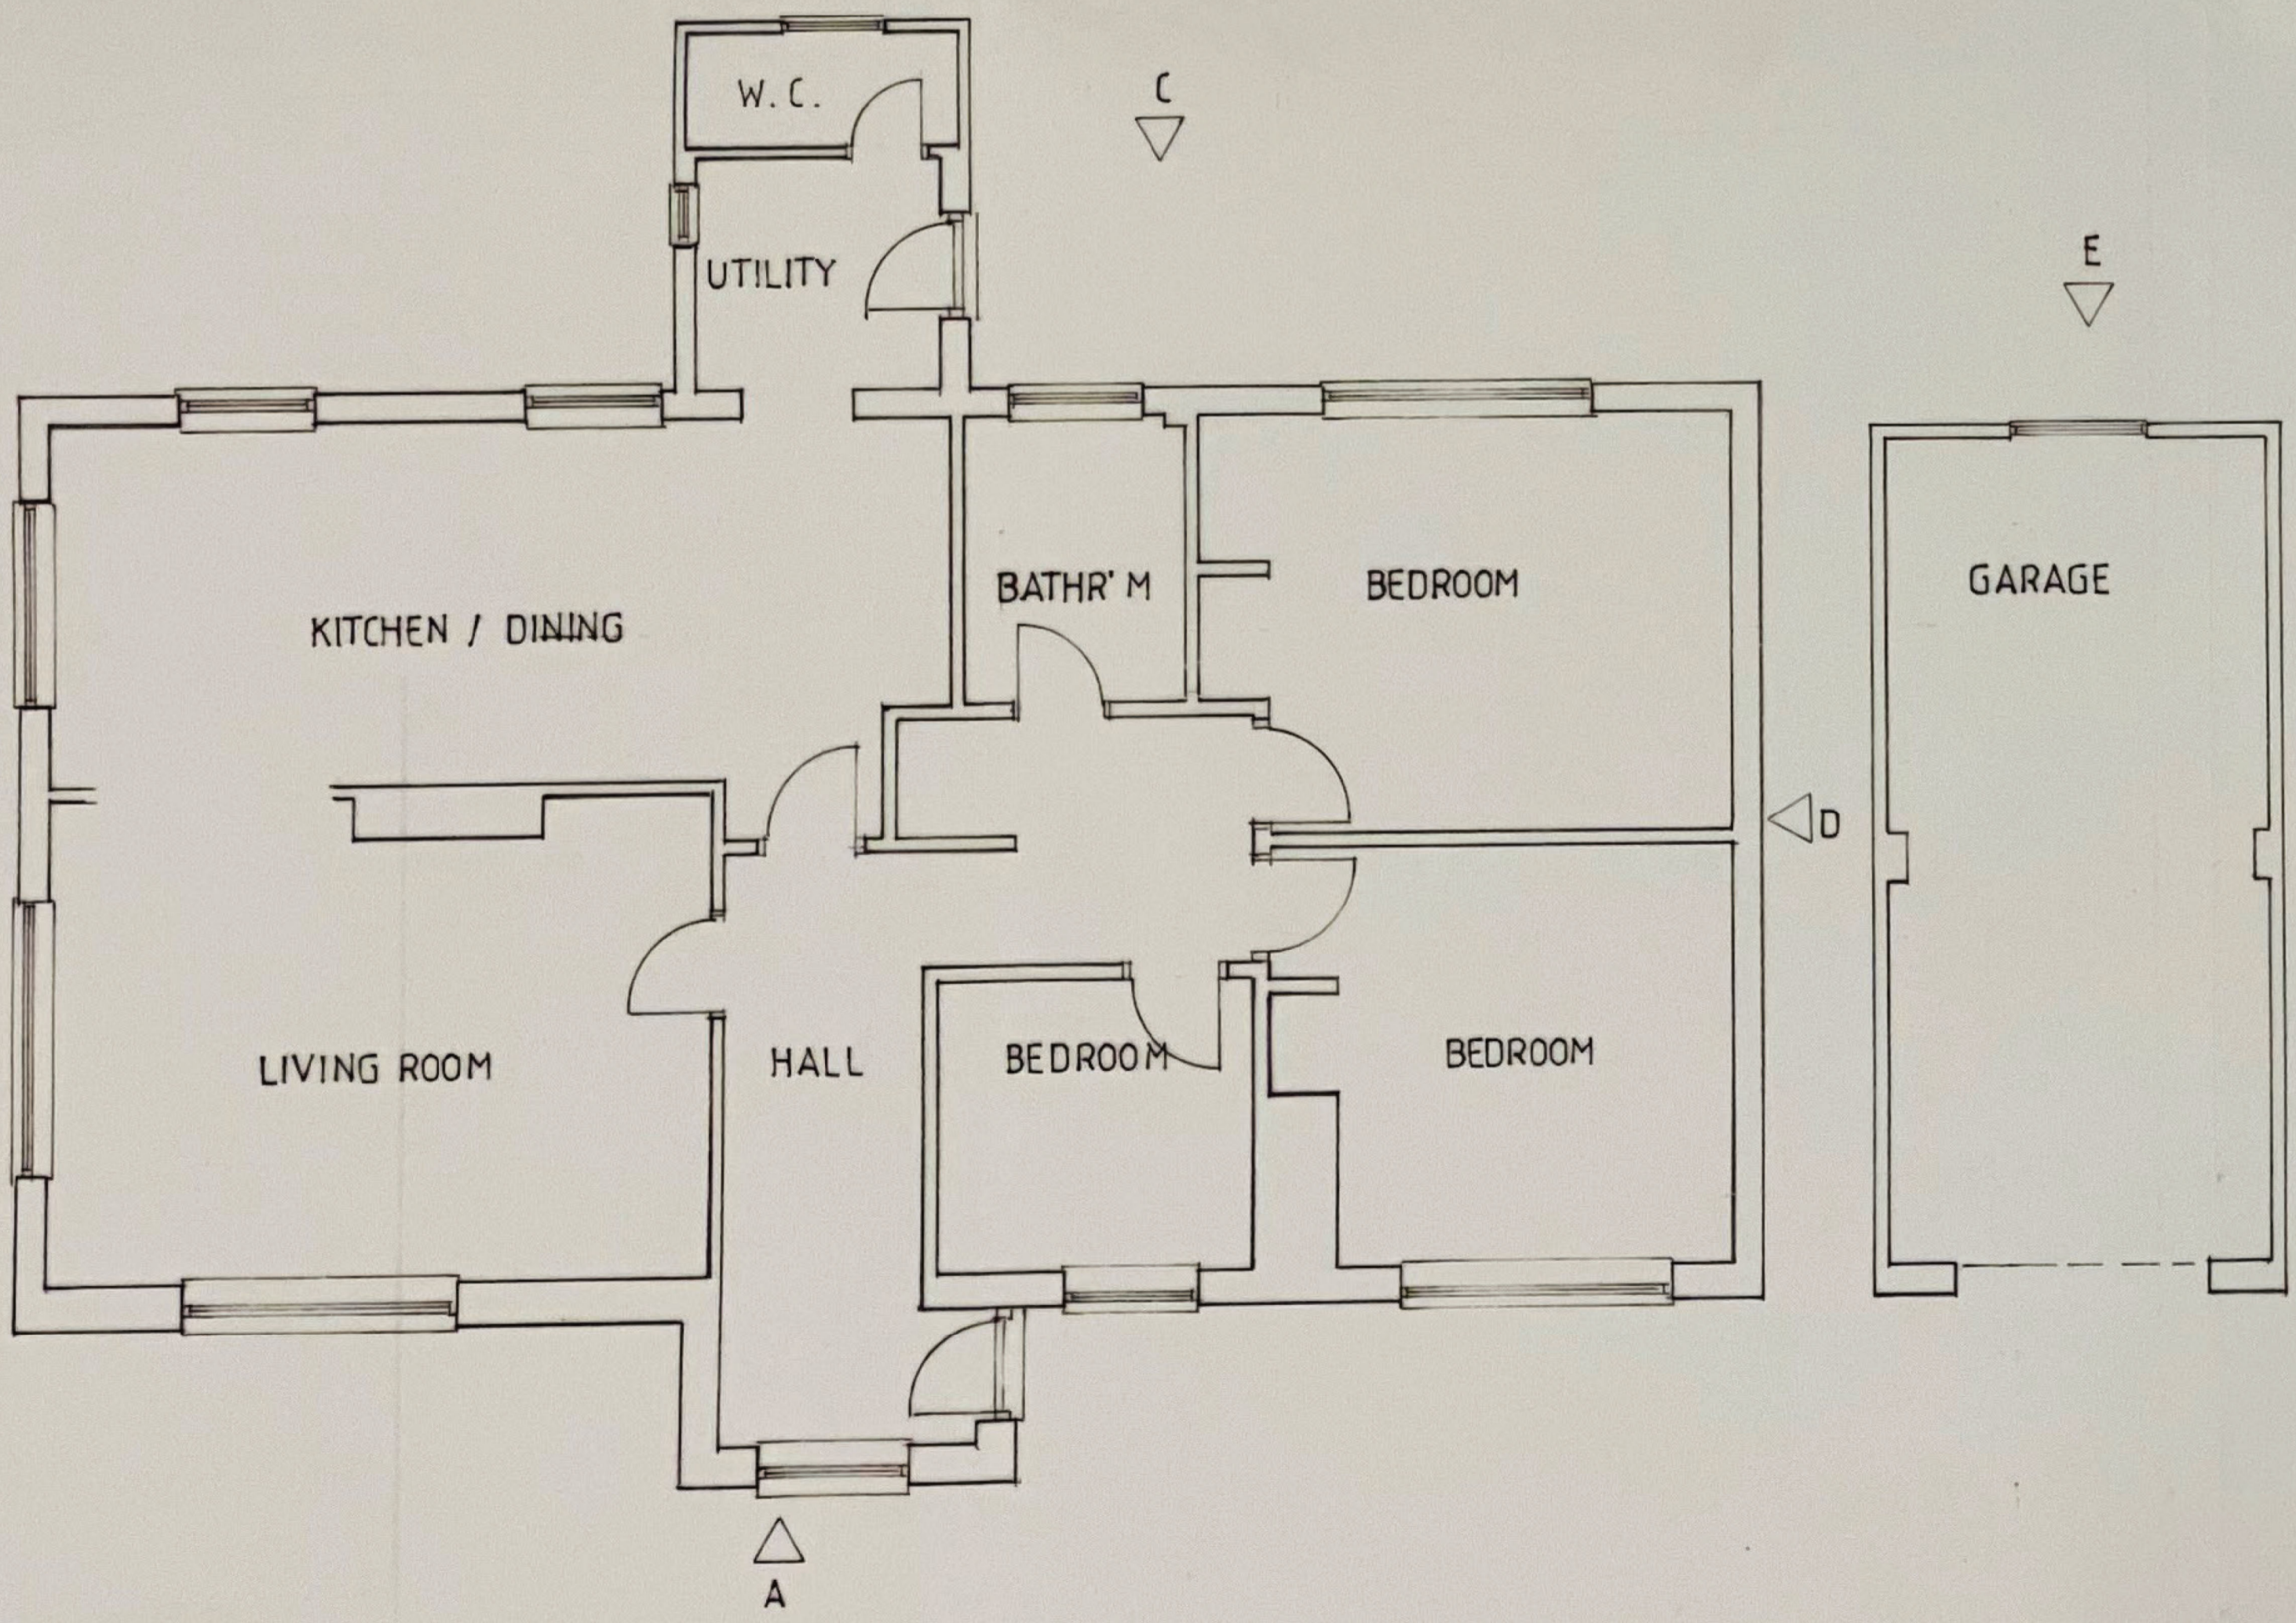

CODE	DESCRIPTION	BY	DATE
REVISIONS			

CLIENT

PROJECT 10 DIALLANE, FELTON.
SIDE EXTENSION

TITLE EXISTING PLANS AND ELEVATIONS

ALL DIMENSIONS TO BE CHECKED ON SITE
F AND C TO BE NOTIFIED OF SUSPECTED OMISSIONS OR DISCREPANCIES
THIS DRAWING AND ITS CONTENTS ARE COPYRIGHT OF F. AND C.

FARRELL & COMPANY

10 PULTENEY GARDENS BATH BA2 4HG
TEL: 01225 334888 FAX: 01225 335666

SCALE 1:50 @ A1	DRAWING No.
DATE Aug 23	1623-1
DRAWN BY JPH	
JOB REF:	REVISION
CLIENT'S APPROVAL DATE	