

Notes:
All details existing, unless marked proposed
Original drawing size A4
Scaled dimensions should not be taken from this
drawing unless authorised.

Stoke Mandeville Auto
Centre,
Lower Rd,
Aylesbury
HP21 9DR

Ref:
ALF-12179 (9744)

Project
Land at Stoke Mandeville
Auto Centre,
Lower Rd,
Aylesbury
HP21 9DR

Drawing Name
Elevations - Existing
and Proposed


Drawing Status
PLANNING

Revision
- First Formal Issue CO

Date
4.09.2023

Drawing Scale @ A4
1:100

Layout ID Revision
T4807 A4 060

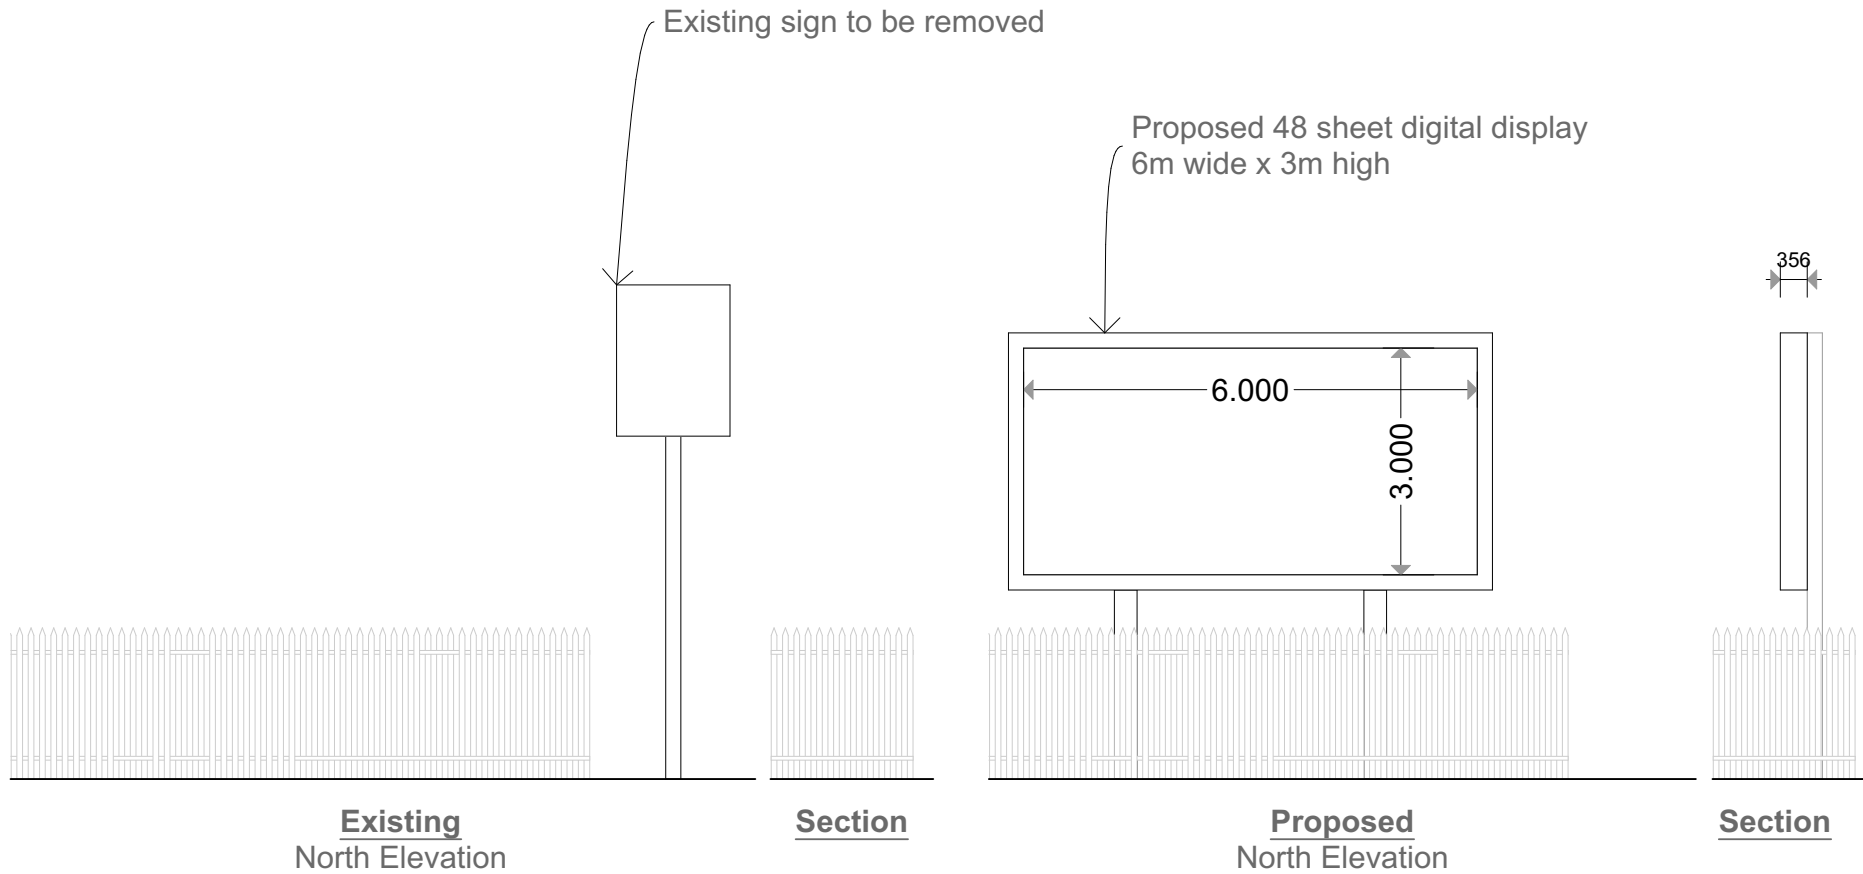

Existing
North Elevation

Section

Proposed
North Elevation

Section

