




East Elevation Site Section Existing

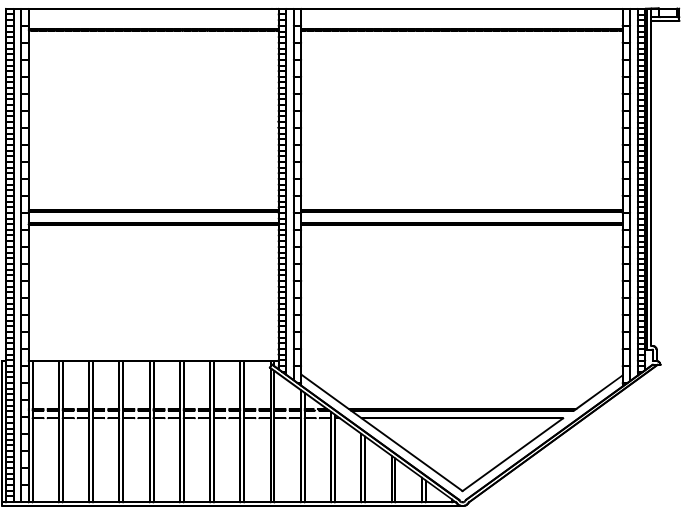

North Elevation Site Section Existing

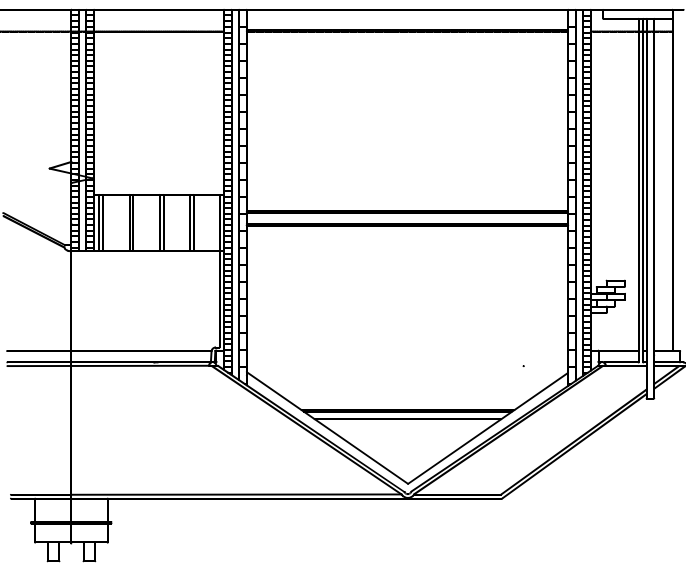

Title:	Existing Site Sections
Site:	7 Manor Lane, Charfield, GL12 8TB
Proposal:	Two Storey Extension to Front
Drawing Number:	DSa
Date:	Sept 2023

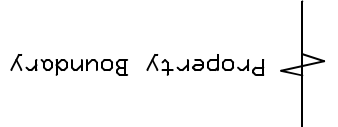

Drawing Scale 1:100 @ A4  
 1.0 0 metres  
 5.0