


Existing East Elevation

2 (Two)
1:50

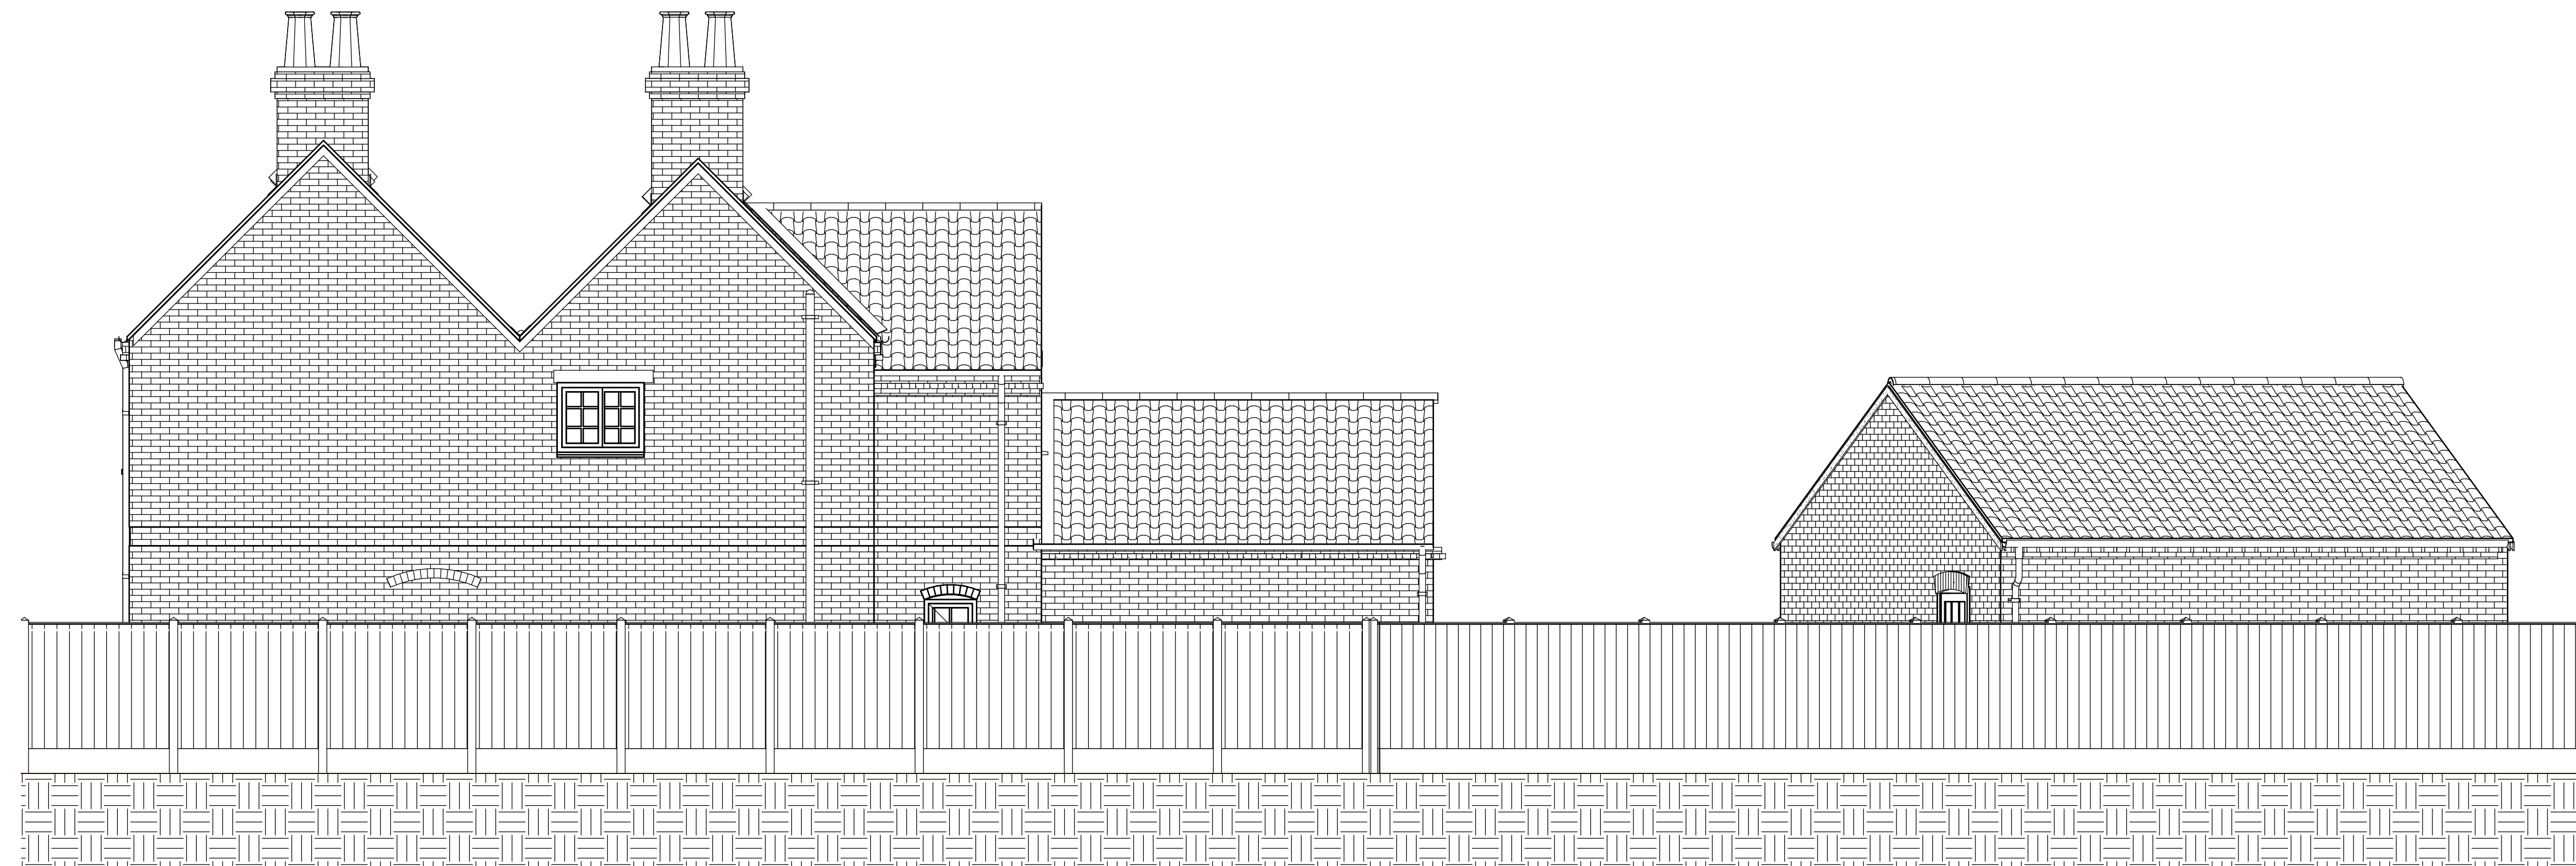

Existing East Elevation

1
1:50

Important Information

This drawing is Copyright and must NOT be copied unless Authorized By Henry Taylor Building Surveyors. The Planning and Building Control Authorities are authorized to copy this drawing for their own use. Ordinance Survey Extract - Crown Copyright. All Rights Reserved. Henry Taylor Building Surveyors License No. 10035809. Registered Autocad User, Reg CD No: 05793-004308-0101. Registered Autodesk Revit User, Reg No: 374-****8556.

Sketch Scheme V1.0

Henry Taylor
Building Surveyors


**The Old Rectory, Rectory Road
Treswell, Retford
Nottinghamshire. DN22 0EH**

Telephone : 01777 248153
Mobile : 07918 660977
Web :
Email: david@thesurveyor.co.uk

Project: Annex to Main Dwelling

Title:
Laburnham Farm, Low Street, North
Wheatley

| Drawn by | Checked | File |
|-----------------------|---------|------------------------------------|
| Author | Checker | HTR00-106-20 |
| Drawing Number | | Date 14/08/2023 15:47:13 |
| E1-01 | | Scale 1 : 50 |

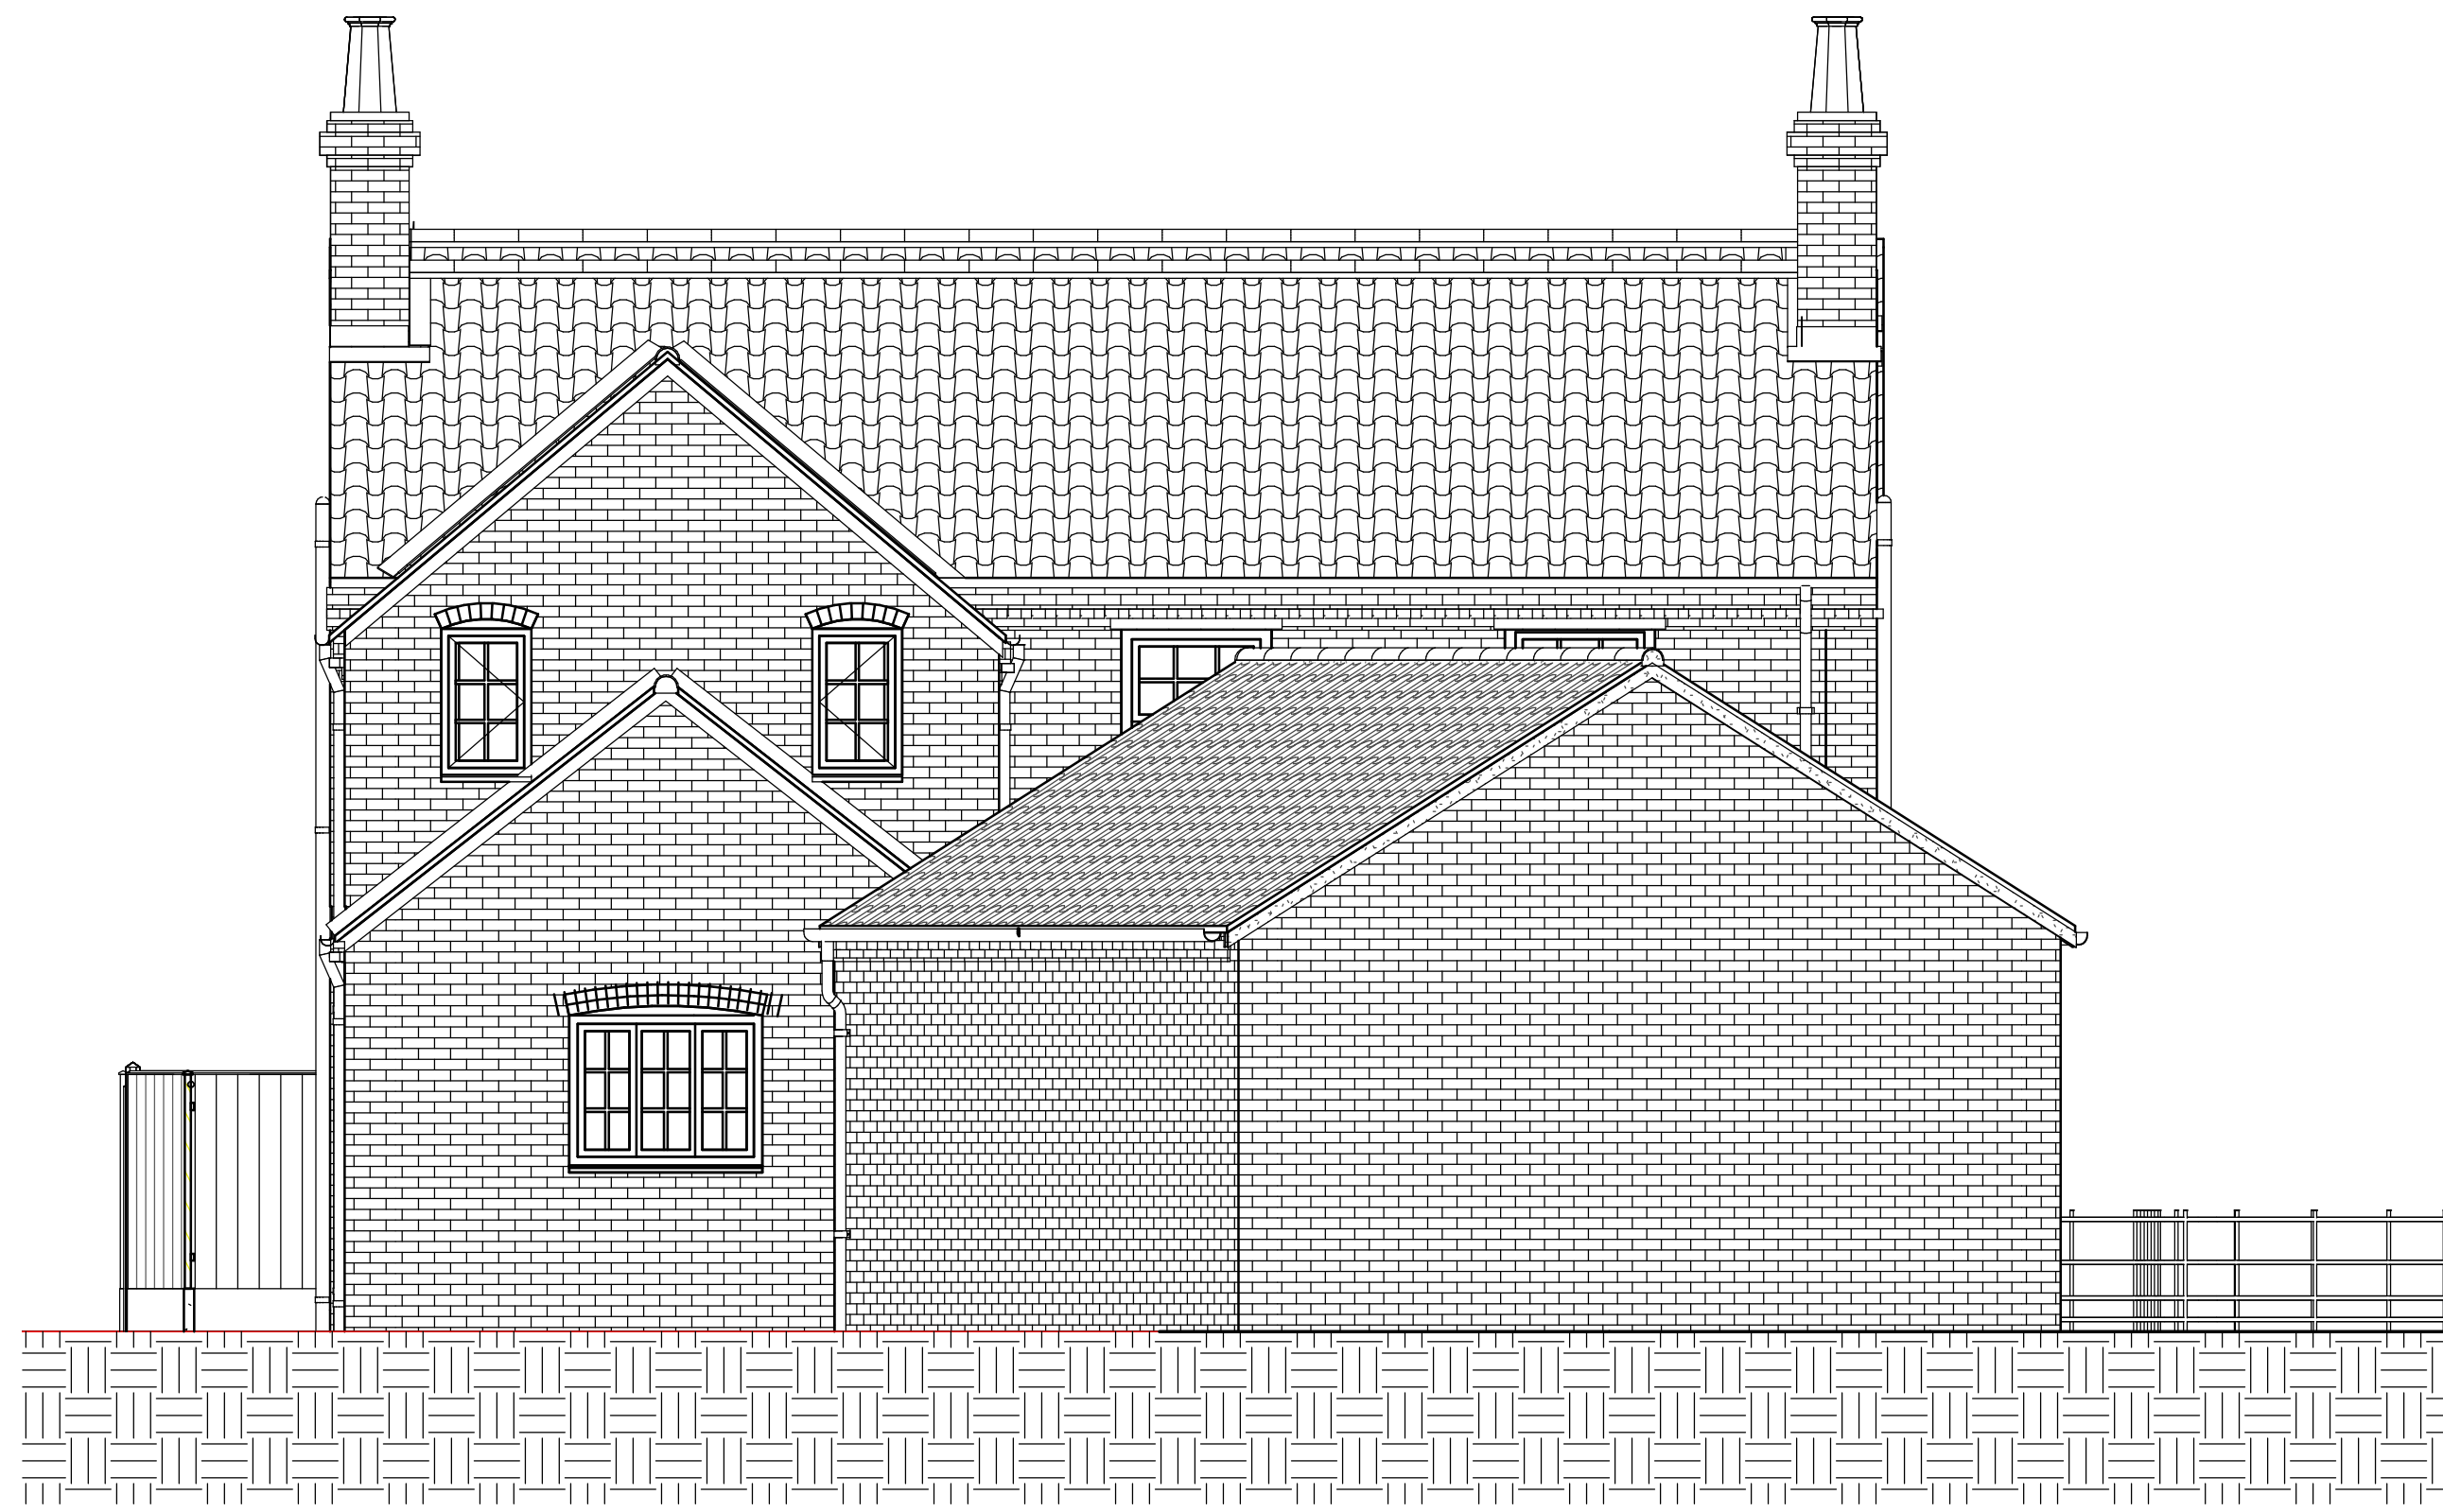

1 Existing North Elevation

1 : 50



2 Existing South Elevation

1 : 50



3 Existing West Elevation

1 : 50

Important Information

This drawing is Copyright and must NOT be copied unless Authorized By Henry Taylor Building Surveyors. The Planning and Building Control Authorities are authorized to copy this drawing for their own use
 Ordinance Survey Extract - Crown Copyright. All Rights Reserved
 Henry Taylor Building Surveyors License No. 100035609
 Registered Autocad User, Reg CD No: 05703-004308-0101
 Registered Autodesk Revit User, Reg No: 374-****8556

Sketch Scheme V1.0

**Henry Taylor
 Building Surveyors**

**The Old Rectory, Rectory Road
 Treswell, Retford
 Nottinghamshire. DN22 0EH**

Telephone : 01777 248153
 Mobile : 07918 660977
 Web :
 Email: david@thesurveyor.co.uk

Project: Annex to Main Dwelling

Title:
 Laburnham Farm, Low Street, North
 Wheatley


| Drawn by | Checked | File |
|----------------|---------|-----------------------------|
| Author | Checker | HTR00-106-20 |
| Drawing Number | | Date 14/08/2023 15:47:17 |
| E1-02 | | Scale 1 : 50 |



1 Existing Camera View Front



3 Existing Camera- Front Elevation

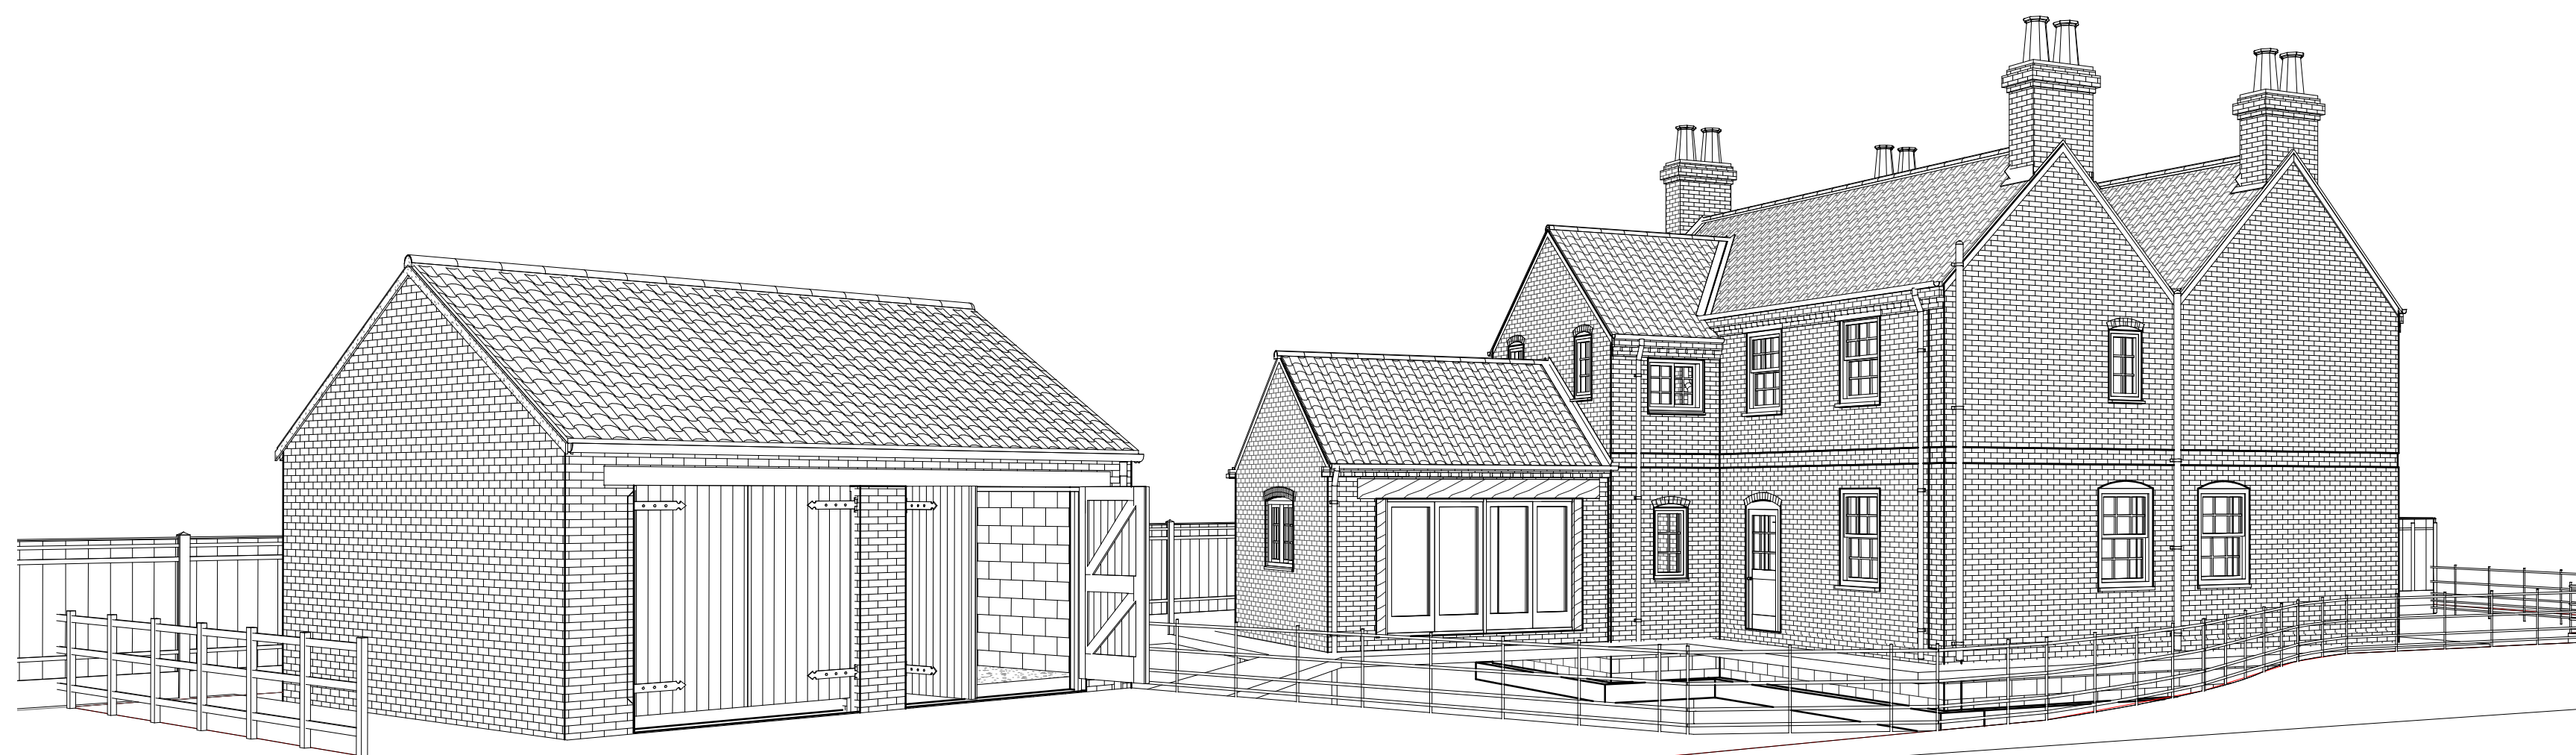

2 Existing Camera View Rear



4 Existing Camera-Side Elevation

Important Information

This drawing is Copyright and must NOT be copied unless Authorized By Henry Taylor Building Surveyors. The Planning and Building Control Authorities are authorized to copy this drawing for their own use
 Ordinance Survey Extract - Crown Copyright. All Rights Reserved
 Henry Taylor Building Surveyors License No. 100035809
 Registered Autocad User, Reg CD No: 05703-004308-0101
 Registered Autodesk Revit User, Reg No: 374-****8556

Sketch Scheme V1.0

**Henry Taylor
 Building Surveyors**


**The Old Rectory, Rectory Road
 Treswell, Retford
 Nottinghamshire. DN22 0EH**

Telephone : 01777 248153
 Mobile : 07918 660977
 Web :
 Email : david@thesurveyor.co.uk

Project: Annex to Main Dwelling

Title:
 Laburnham Farm, Low Street, North
 Wheatley

| Drawn by | Checked | File |
|-----------------------|---------|------------------------------------|
| Author | Checker | HTR00-106-20 |
| Drawing Number | | Date 14/08/2023 15:47:23 |
| E1-03 | | Scale |

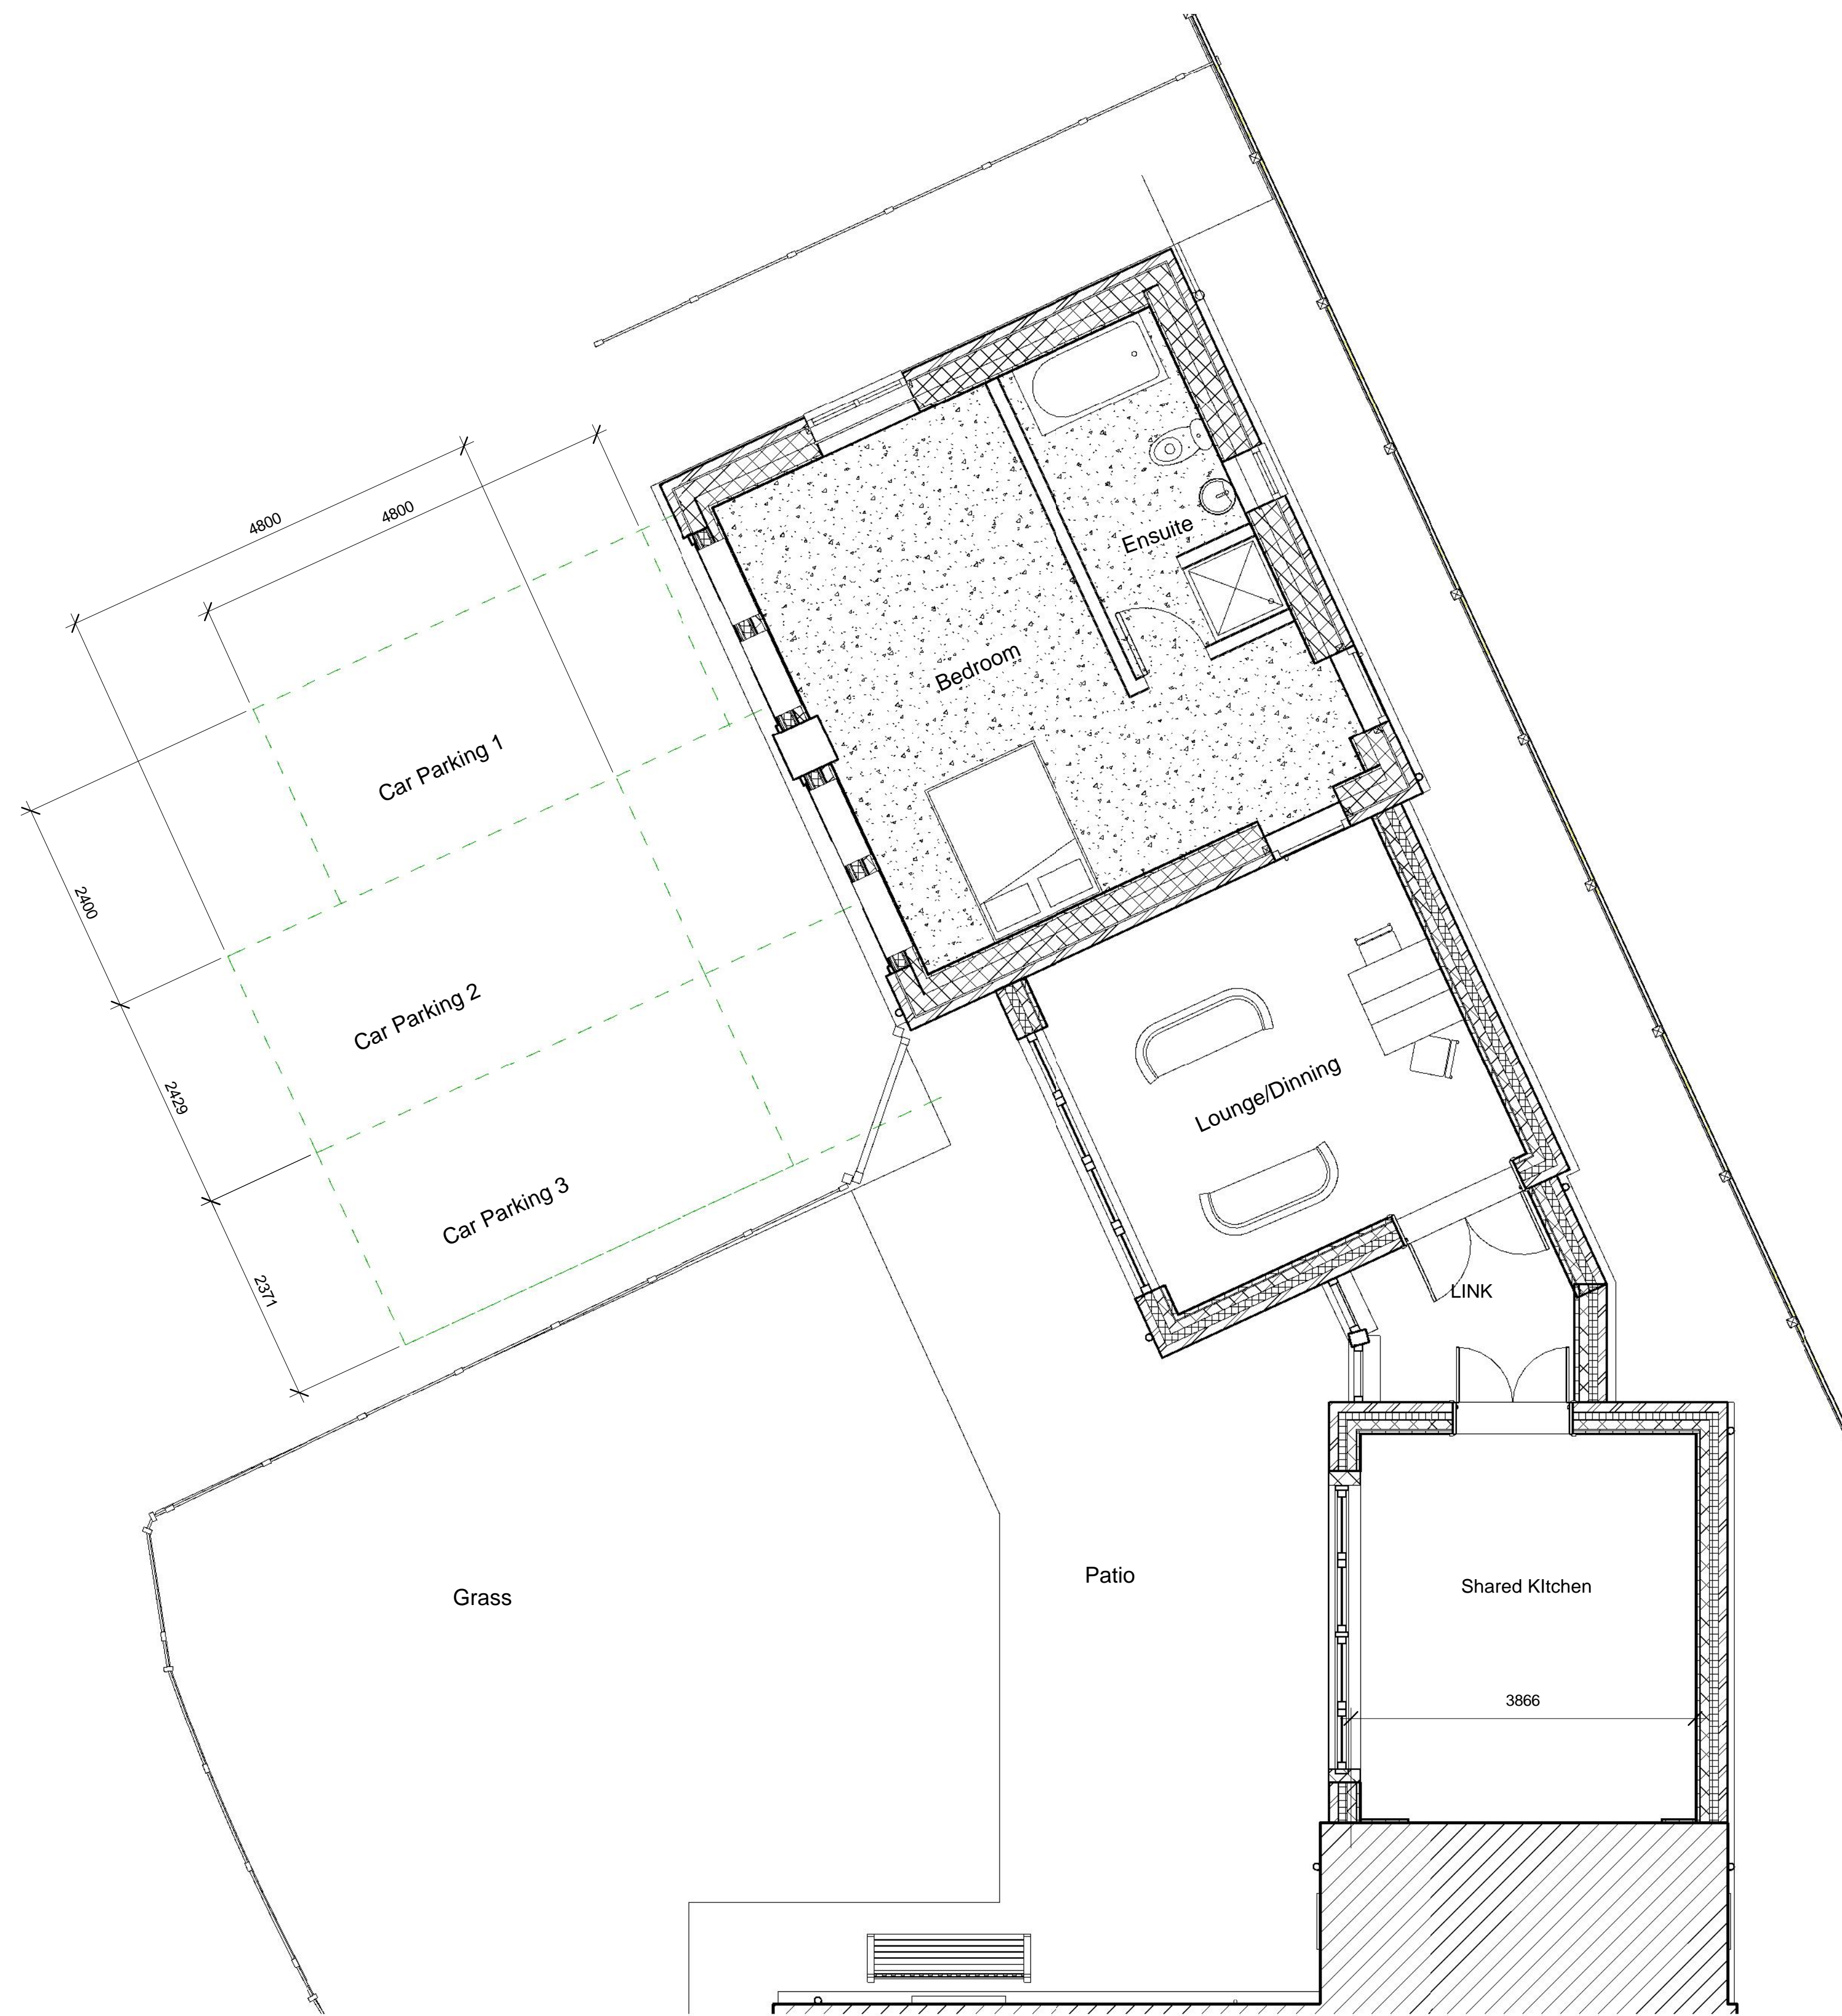

| Sheet List-Proposed Dwelling | |
|------------------------------|-----------------------|
| Sheet Number | Sheet Name |
| PH-A1-01 | Proposed Floor Plans |
| PH-A1-02 | Proposed Floor Plans |
| PH-A1-03 | Proposed Elevations |
| PH-A1-04 | Proposed Elevations |
| PH-A1-05 | Proposed Camera Views |
| E1-01 | Existing Elevations |
| E1-02 | Existing Elevations |
| E1-03 | Camera Views |

Important Information

This drawing is Copyright and must NOT be copied unless Authorized By Henry Taylor Building Surveyors. The Planning and Building Control Authorities are authorized to copy this drawing for their own use. Ordinance Survey Extract - Crown Copyright. All Rights Reserved. Henry Taylor Building Surveyors License No. 10035809. Registered Autocad User, Reg CD No: 05703-004308-0101. Registered Autodesk Revit User, Reg No: 374-****8556.

Sketch Scheme V1.0

Henry Taylor
Building Surveyors

The Old Rectory, Rectory Road
Treswell, Retford
Nottinghamshire. DN22 0EH


Telephone : 01777 248153
Mobile : 07918 660977
Web :
Email: david@thesurveyor.co.uk

Project: Annex to Main Dwelling

Title:
Laburnham Farm, Low Street, North Wheatley

| Drawn by | Checked | File |
|-----------------------|---------|------------------------------------|
| Author | Checker | HTR00-106-20 |
| Drawing Number | | Date 14/08/2023 15:47:35 |
| PH-A1-01 | | Scale 1 : 50 |

(SHEET) Proposed DPC
1 Level
1 : 50

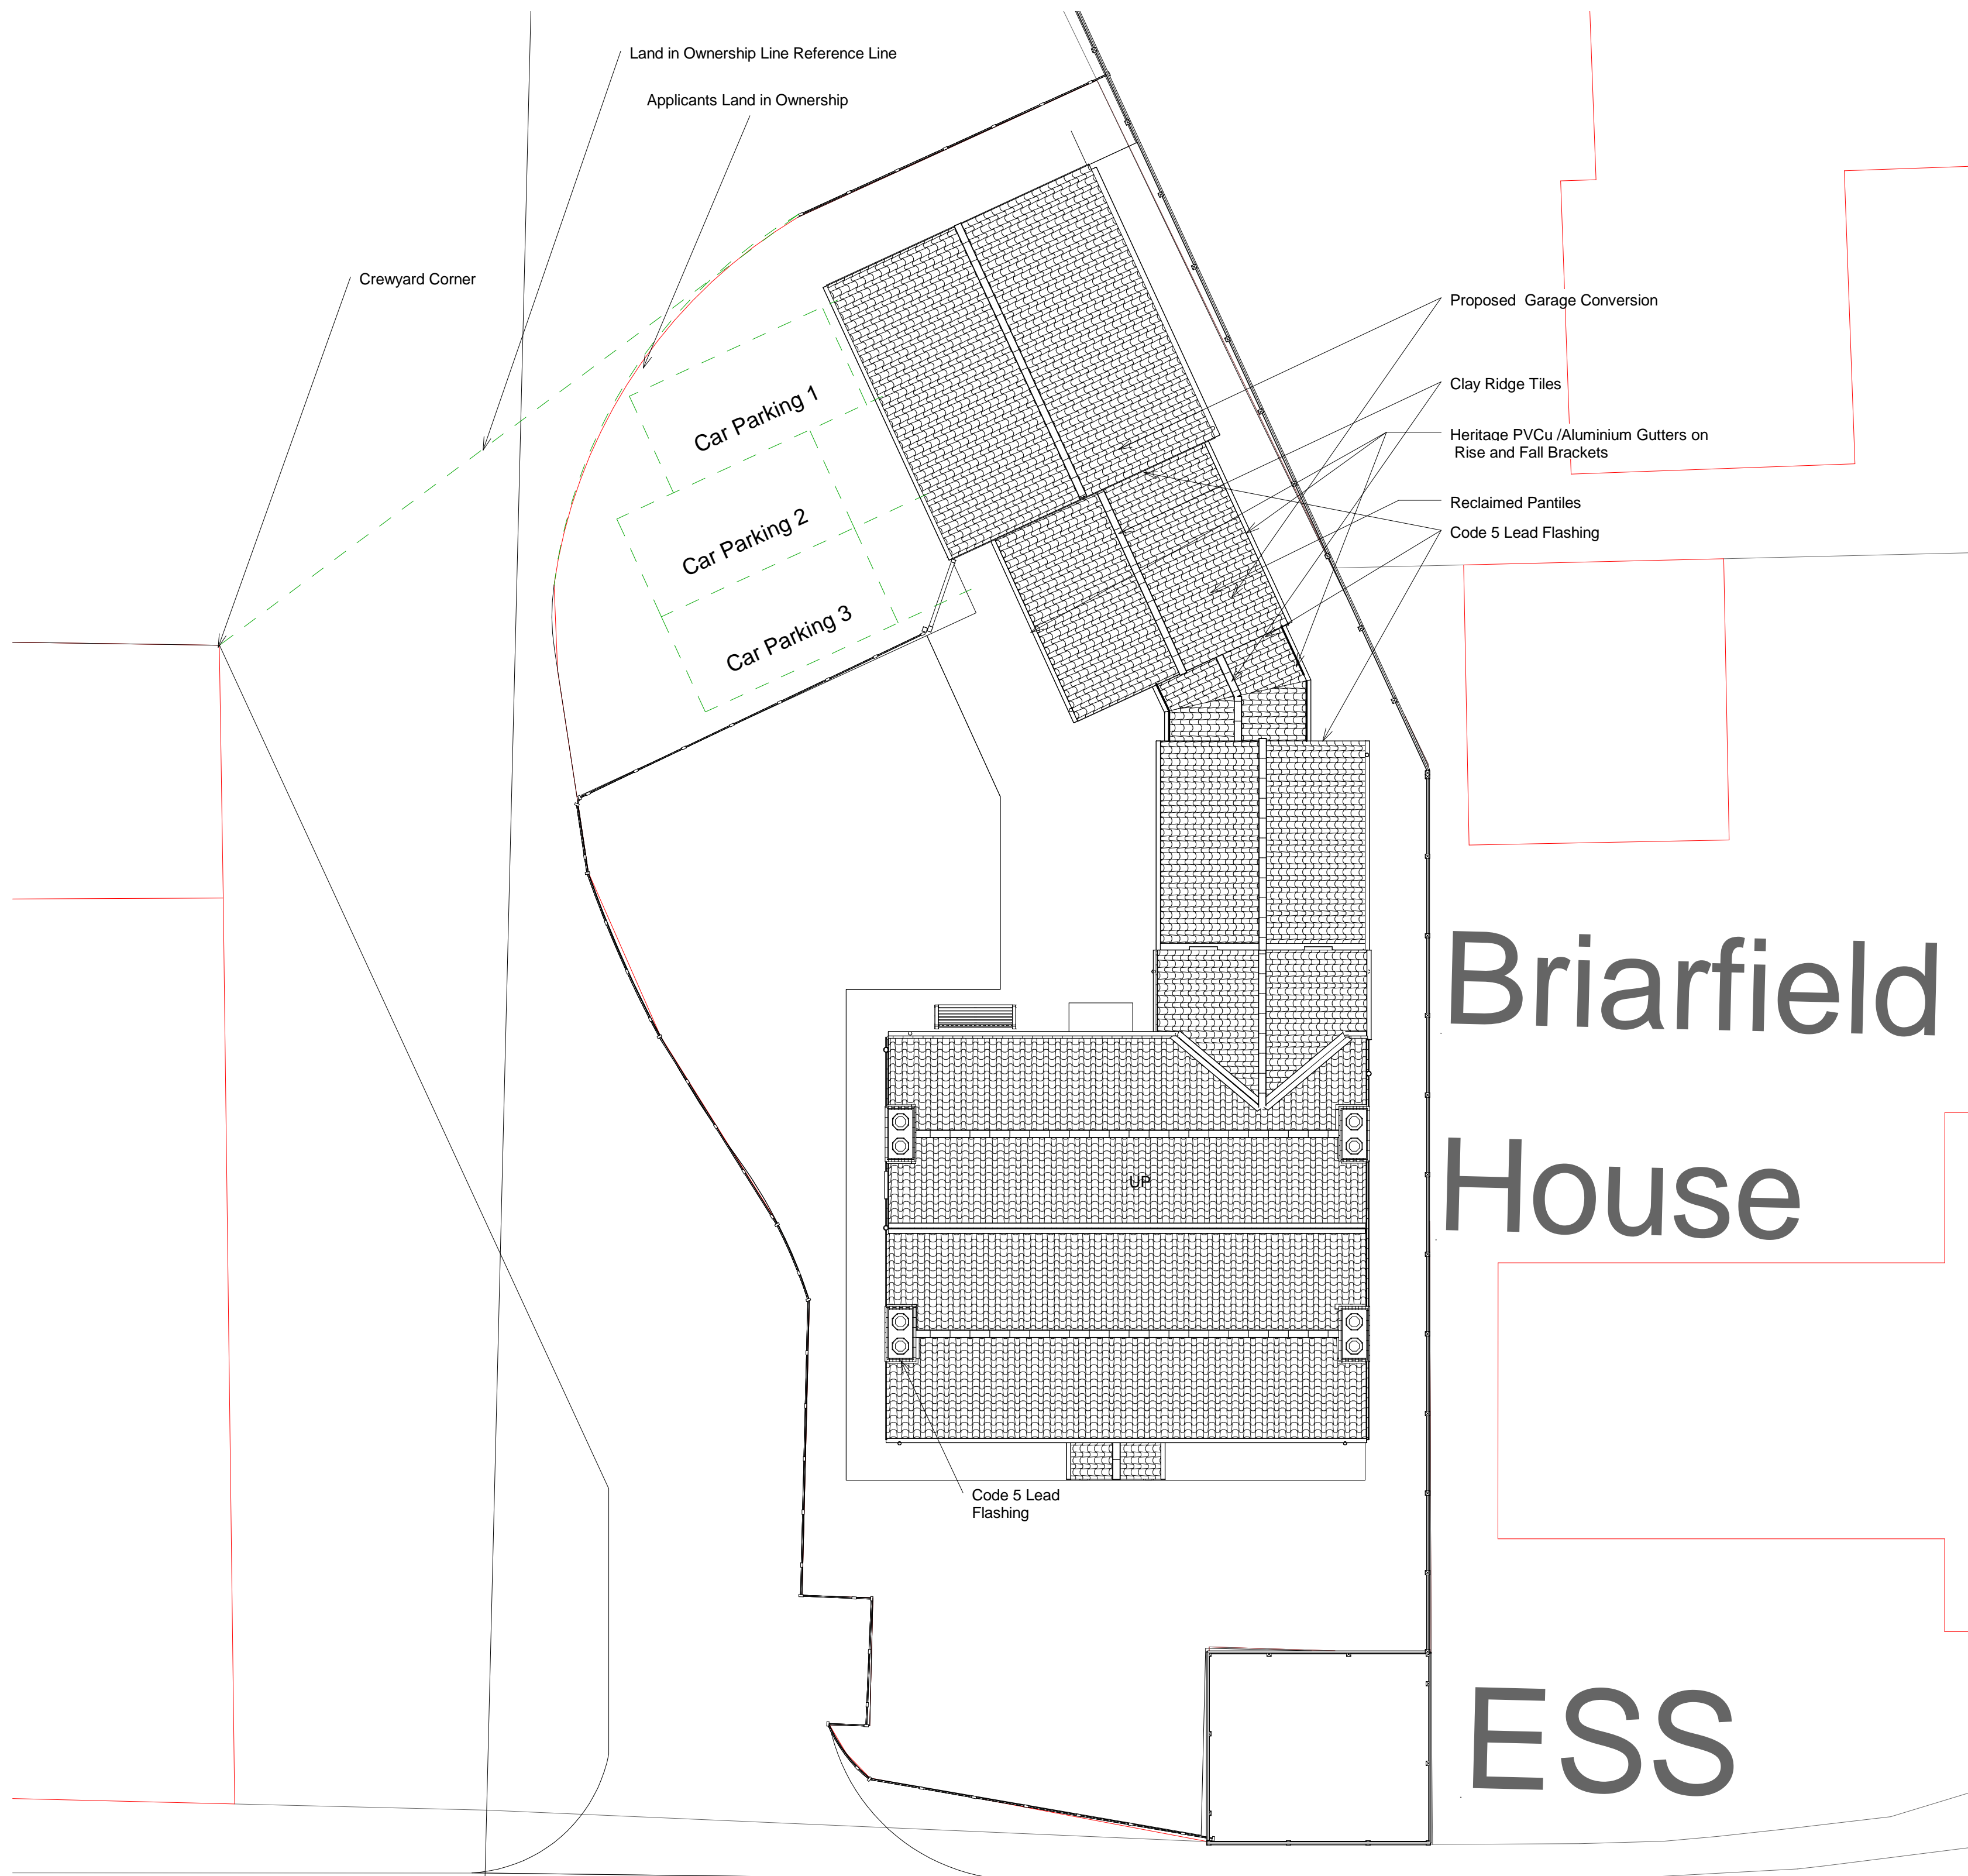

| Sheet List-Proposed Dwelling | |
|------------------------------|-----------------------|
| Sheet Number | Sheet Name |
| PH-A1-01 | Proposed Floor Plans |
| PH-A1-02 | Proposed Floor Plans |
| PH-A1-03 | Proposed Elevations |
| PH-A1-04 | Proposed Elevations |
| PH-A1-05 | Proposed Camera Views |
| E1-01 | Existing Elevations |
| E1-02 | Existing Elevations |
| E1-03 | Camera Views |

Important Information

This drawing is Copyright and must NOT be copied unless Authorized By Henry Taylor Building Surveyors. The Planning and Building Control Authorities are authorized to copy this drawing for their own use. Ordinance Survey Extract - Crown Copyright. All Rights Reserved. Henry Taylor Building Surveyors License No. 10035809. Registered Autocad User, Reg CD No: 05793-004308-0101. Registered Autodesk Revit User, Reg No: 374-***8556.

Sketch Scheme V1.0

Henry Taylor
Building Surveyors

The Old Rectory, Rectory Road
Treswell, Retford
Nottinghamshire. DN22 0EH

Telephone : 01777 248153
Mobile : 07918 660977
Web :
Email: david@thesurveyor.co.uk

Project: Annex to Main Dwelling


Title:
Laburnham Farm, Low Street, North Wheatley

| Drawn by | Checked | File |
|-----------------------|---------|---------------------------------|
| Author | Checker | HTR00-106-20 |
| Drawing Number | | Date 14/08/2023 15:47:37 |
| PH-A1-02 | | Scale 1 : 100 |

(SHEET) Proposed Block
1 Plan
 1 : 100

| Sheet List-Proposed Dwelling | |
|------------------------------|-----------------------|
| Sheet Number | Sheet Name |
| PH-A1-01 | Proposed Floor Plans |
| PH-A1-02 | Proposed Floor Plans |
| PH-A1-03 | Proposed Elevations |
| PH-A1-04 | Proposed Elevations |
| PH-A1-05 | Proposed Camera Views |
| E1-01 | Existing Elevations |
| E1-02 | Existing Elevations |
| E1-03 | Camera Views |

2 Proposed East Elevation
1:50

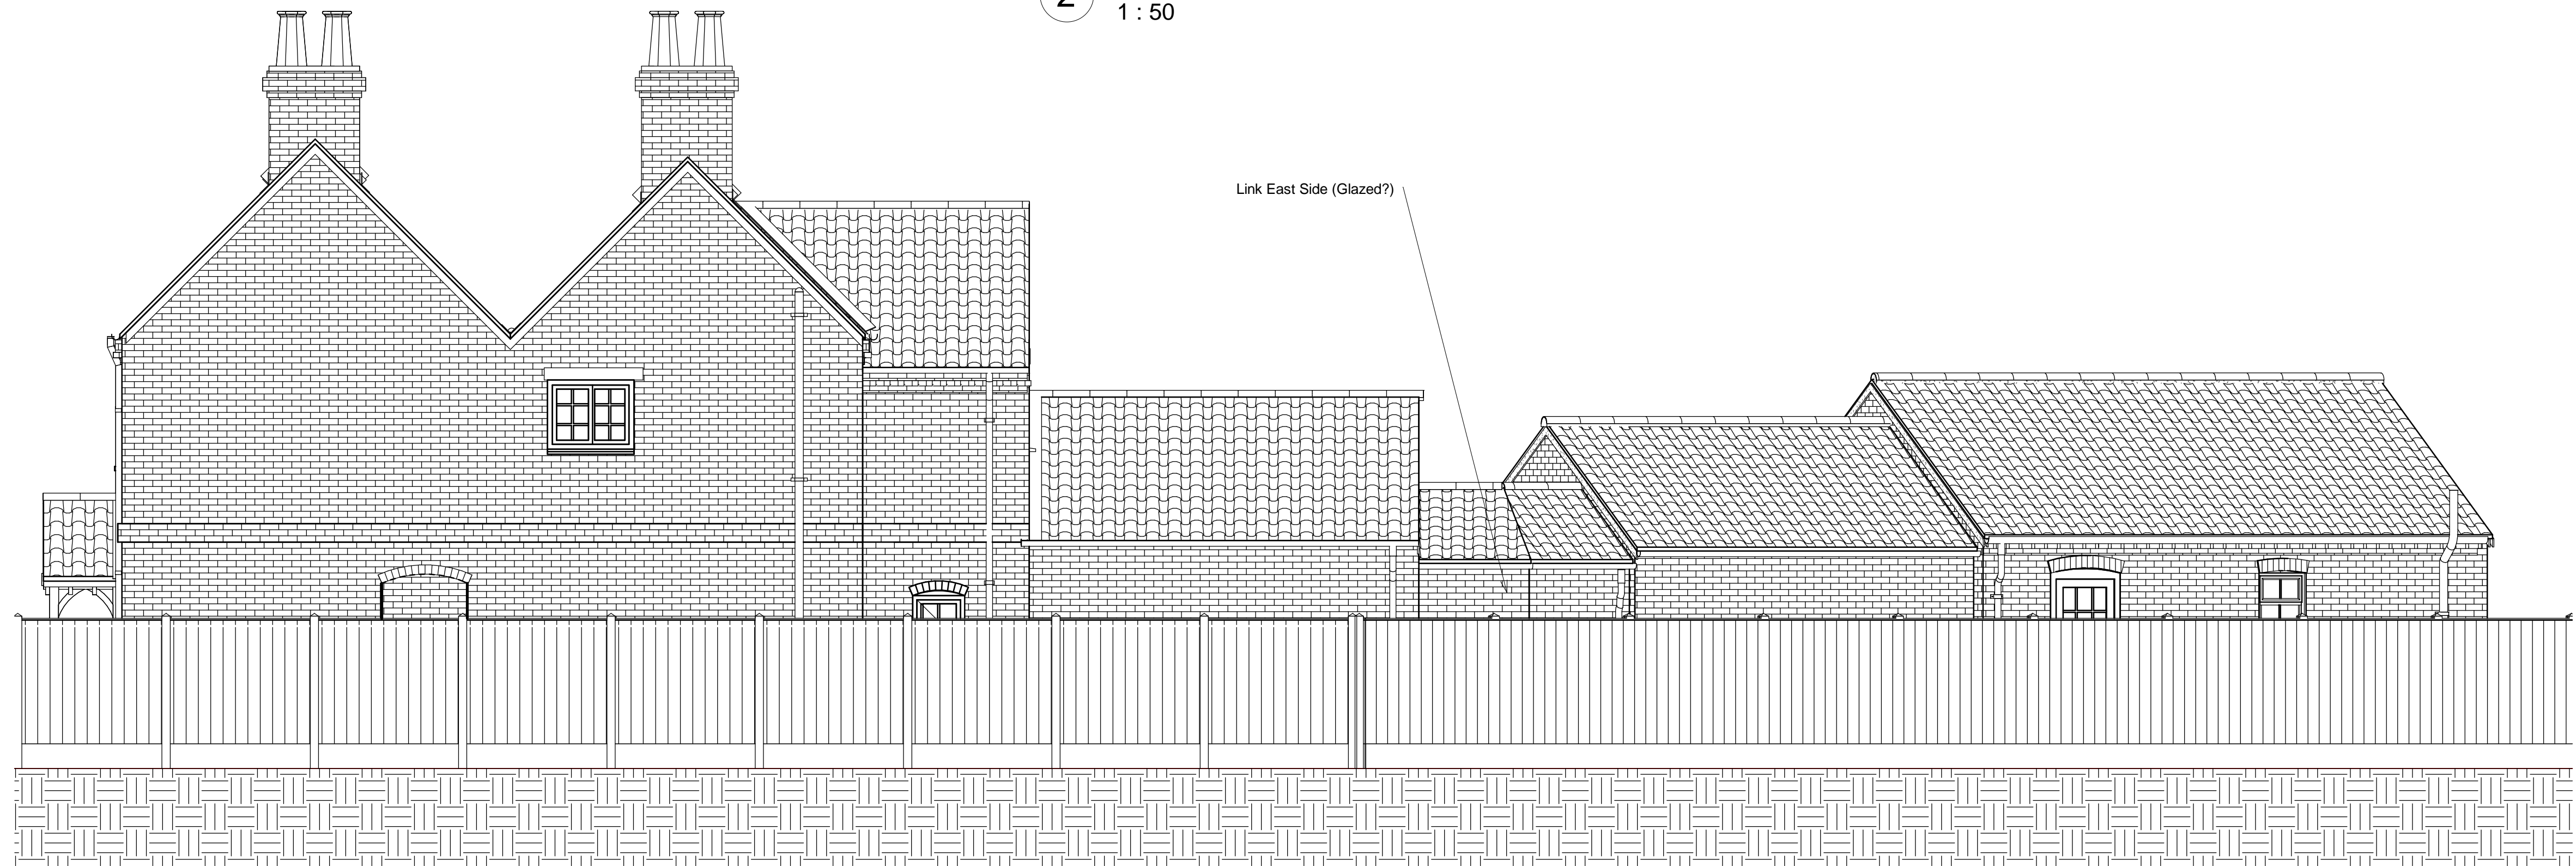

3 Proposed West Elevation
1:50



Important Information

This drawing is Copyright and must NOT be copied unless Authorized By Henry Taylor Building Surveyors. The Planning and Building Control Authorities are authorized to copy this drawing for their own use
 Ordinance Survey Extract - Crown Copyright. All Rights Reserved
 Henry Taylor Building Surveyors License No. 10035809
 Registered Autocad User, Reg CD No: 05793-004308-0101
 Registered Autodesk Revit User, Reg No: 374-****8556

Sketch Scheme V1.0

Henry Taylor
Building Surveyors

**The Old Rectory, Rectory Road
Treswell, Retford
Nottinghamshire. DN22 0EH**


Telephone : 01777 248153
 Mobile : 07918 660977
 Web :
 Email: david@thesurveyor.co.uk

Project: Annex to Main Dwelling

Title:
 Laburnham Farm, Low Street, North
 Wheatley

| Drawn by | Checked | File |
|----------------|---------|-----------------------------|
| Author | Checker | HTR00-106-20 |
| Drawing Number | | Date 14/08/2023 15:47:39 |
| PH-A1-03 | | Scale 1:50 |

| Sheet List-Proposed Dwelling | |
|------------------------------|-----------------------|
| Sheet Number | Sheet Name |
| PH-A1-01 | Proposed Floor Plans |
| PH-A1-02 | Proposed Floor Plans |
| PH-A1-03 | Proposed Elevations |
| PH-A1-04 | Proposed Elevations |
| PH-A1-05 | Proposed Camera Views |
| E1-01 | Existing Elevations |
| E1-02 | Existing Elevations |
| E1-03 | Camera Views |

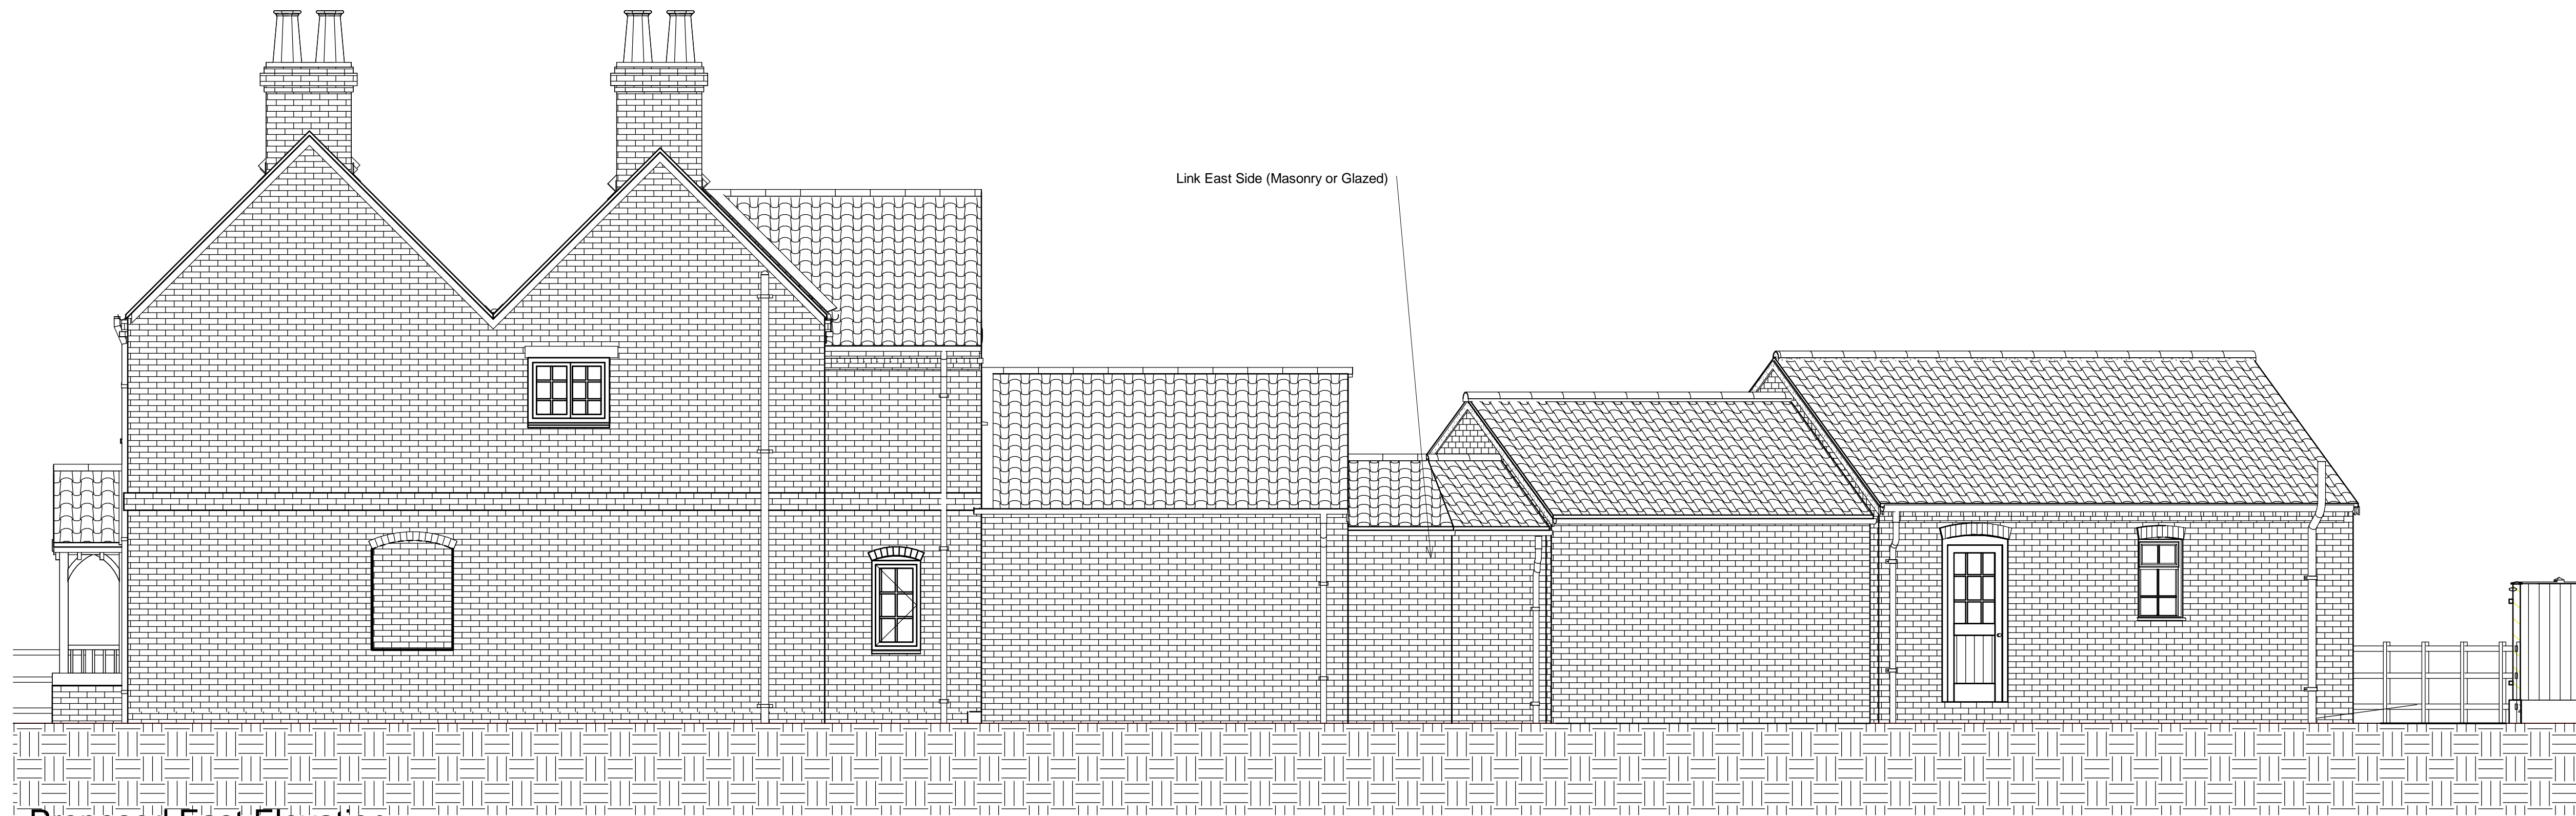

Proposed East Elevation

3 (Two)
1 : 50

Important Information

This drawing is Copyright and must NOT be copied unless Authorized By Henry Taylor Building Surveyors. The Planning and Building Control Authorities are authorized to copy this drawing for their own use. Ordinance Survey Extract - Crown Copyright. All Rights Reserved. Henry Taylor Building Surveyors License No. 10035809. Registered Autocad User, Reg CD No: 05793-004308-0101. Registered Autodesk Revit User, Reg No: 374-****8556.

Sketch Scheme V1.0


Henry Taylor
Building Surveyors

**The Old Rectory, Rectory Road
Treswell, Retford
Nottinghamshire. DN22 0EH**

Telephone : 01777 248153
Mobile : 07918 660977
Web :
Email: david@thesurveyor.co.uk

Project: Annex to Main Dwelling

Title:
Laburnham Farm, Low Street, North
Wheatley

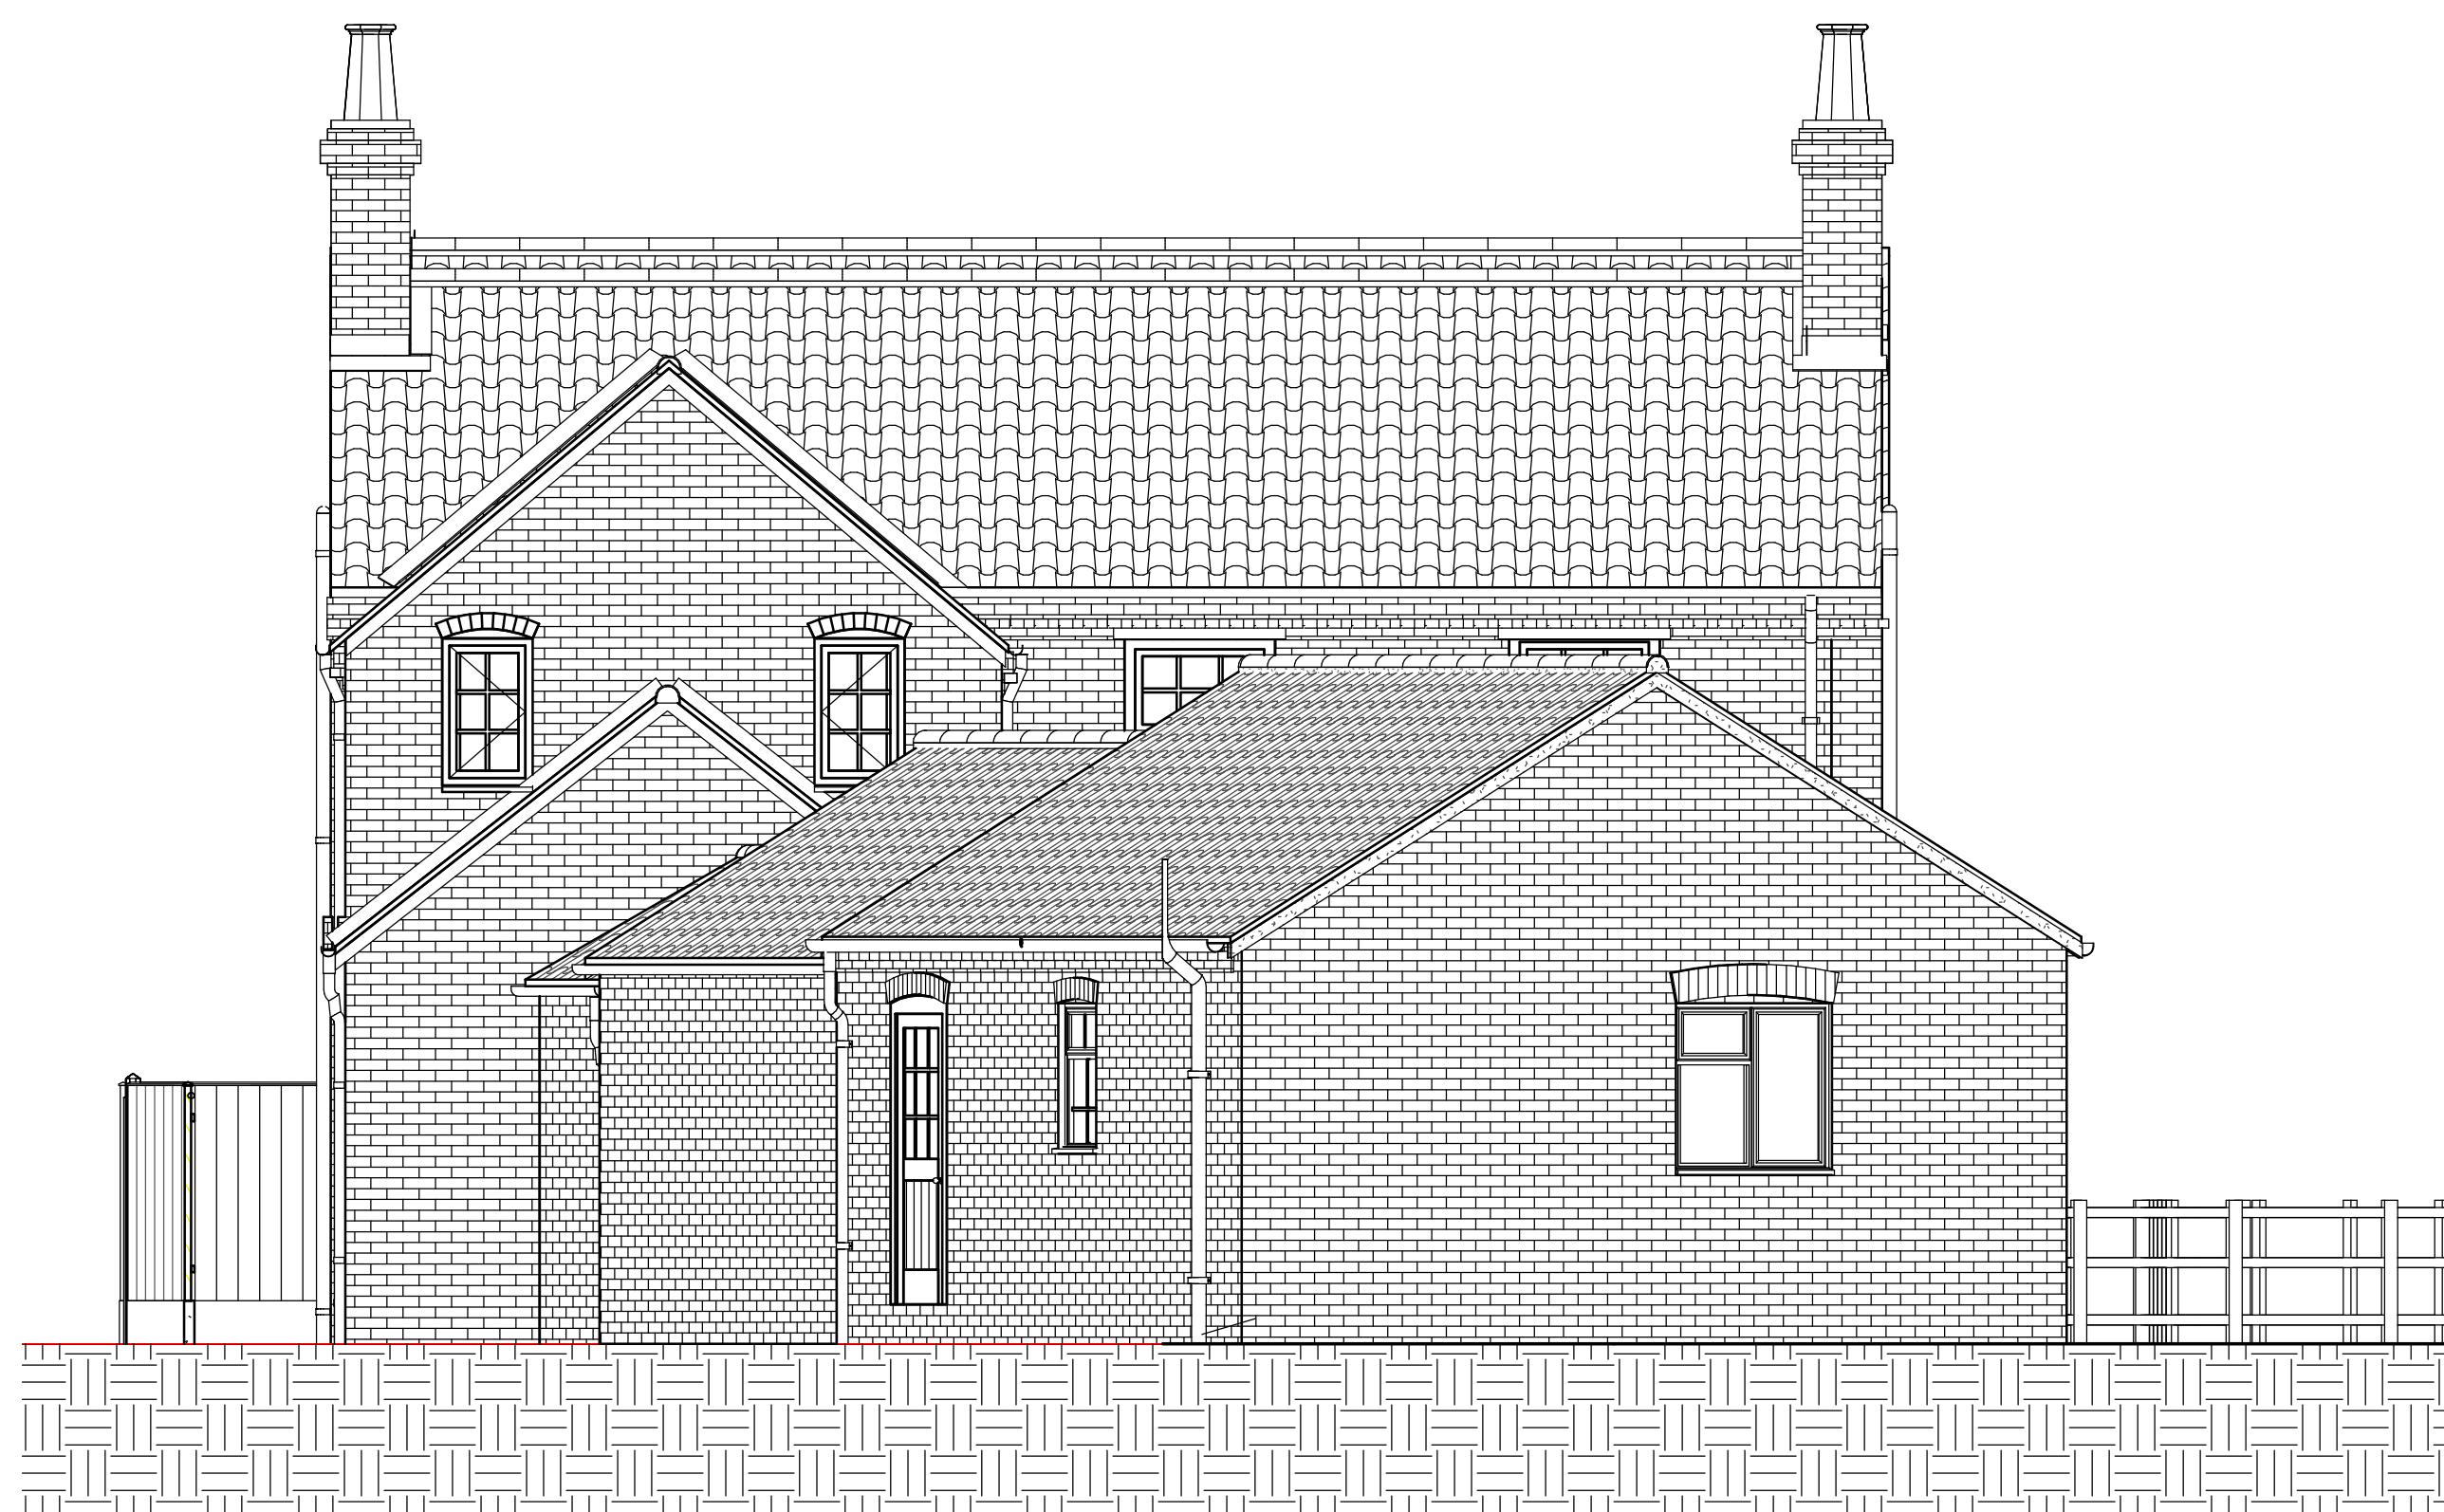

Proposed North Elevation

2
1 : 50



Proposed South Elevation


1
1 : 50

| Drawn by | Checked | File |
|----------------|---------|-----------------------------|
| Author | Checker | HTR00-106-20 |
| Drawing Number | | Date 14/08/2023 15:47:43 |
| PH-A1-04 | | Scale 1 : 50 |

1 Proposed Camera- Front Elevation



4 Camera -Side Elevation East

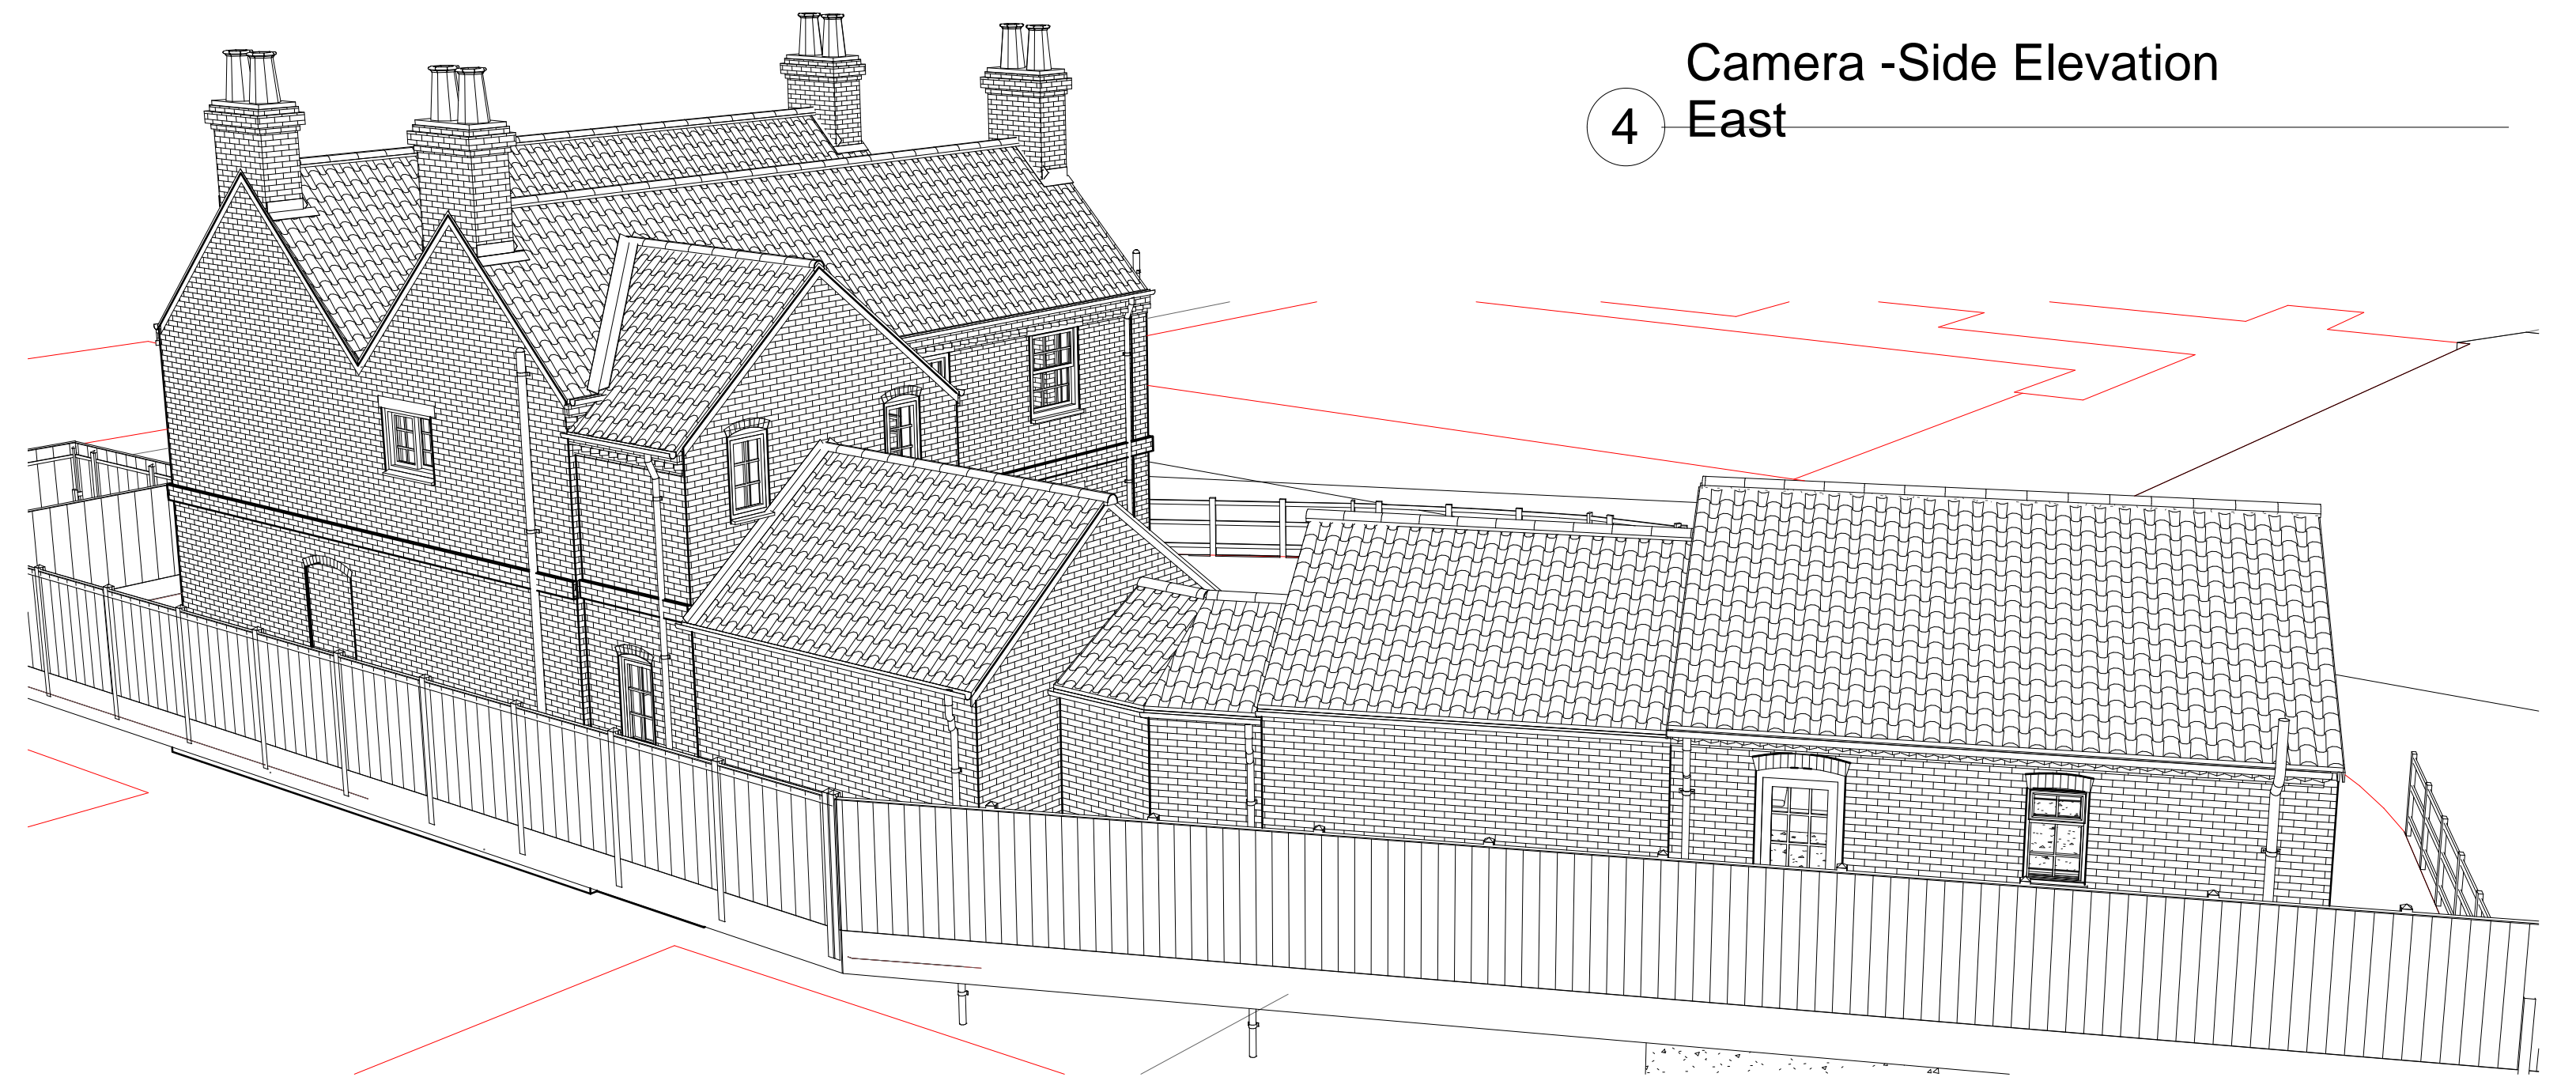

2 Proposed Camera View Rear



3 Proposed Camera-Side Elevation



Important Information

This drawing is Copyright and must NOT be copied unless Authorized By Henry Taylor Building Surveyors. The Planning and Building Control Authorities are authorized to copy this drawing for their own use
 Ordinance Survey Extract - Crown Copyright. All Rights Reserved
 Henry Taylor Building Surveyors License No. 10035809
 Registered Autocad User, Reg CD No: 05793-004308-0101
 Registered Autodesk Revit User, Reg No: 374-****8556

Sketch Scheme V1.0

Henry Taylor
 Building Surveyors

**The Old Rectory, Rectory Road
 Treswell, Retford
 Nottinghamshire. DN22 0EH**

Telephone : 01777 248153
 Mobile : 07918 660977
 Web :
 Email: david@thesurveyor.co.uk

Project: Annex to Main Dwelling

Title:
**Laburnham Farm, Low Street, North
 Wheatley**

| Sheet List-Proposed Dwelling | |
|------------------------------|-----------------------|
| Sheet Number | Sheet Name |
| PH-A1-01 | Proposed Floor Plans |
| PH-A1-02 | Proposed Floor Plans |
| PH-A1-03 | Proposed Elevations |
| PH-A1-04 | Proposed Elevations |
| PH-A1-05 | Proposed Camera Views |
| E1-01 | Existing Elevations |
| E1-02 | Existing Elevations |
| E1-03 | Camera Views |

| Drawn by | Checked | File |
|----------|---------|--------------|
| Author | Checker | HTR00-106-20 |

| | | |
|-----------------|-------|------------------------|
| Drawing Number | Date | 14/08/2023 15:47:48 |
| PH-A1-05 | Scale | |