




1 (SHEET) Proposed Rear Elevation (Garage)  
1:50

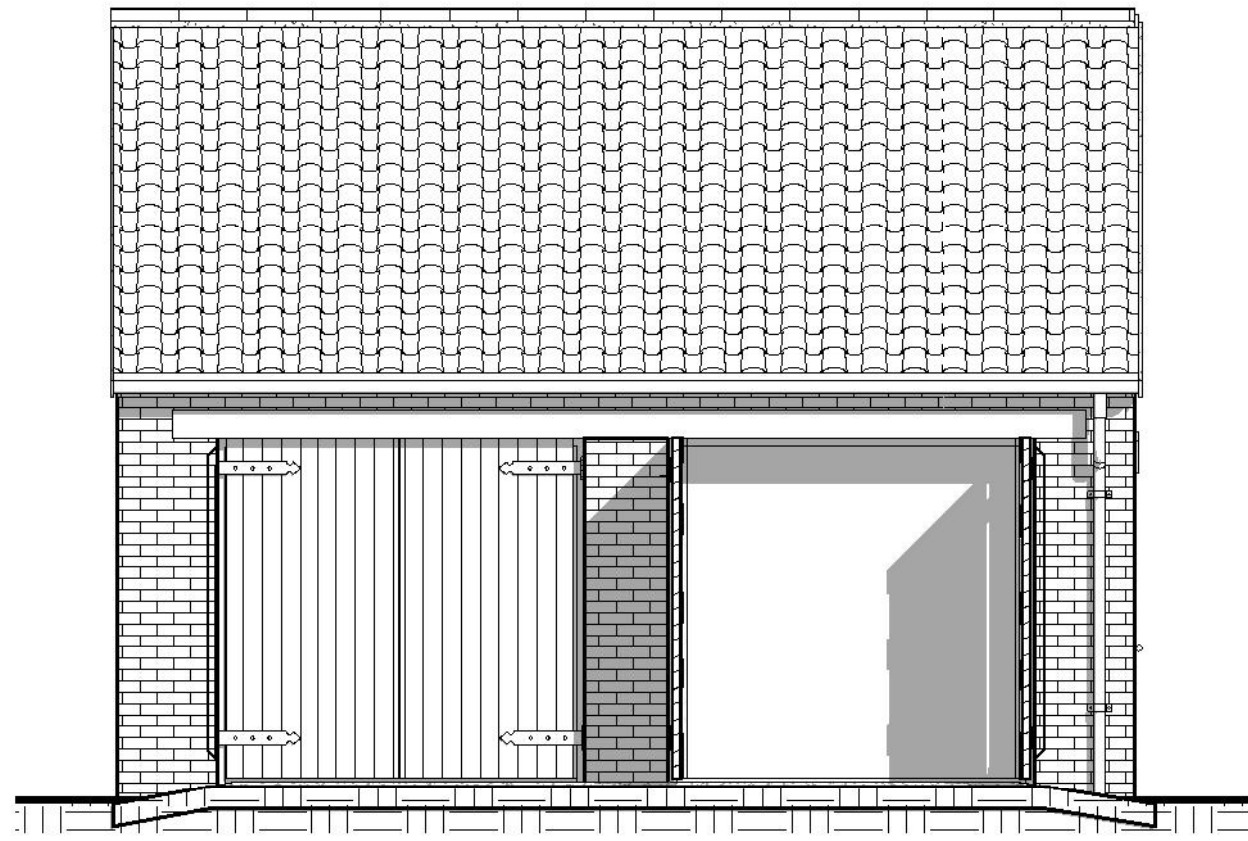


2 (SHEET) Proposed Front Elevation (Garage)  
1:50

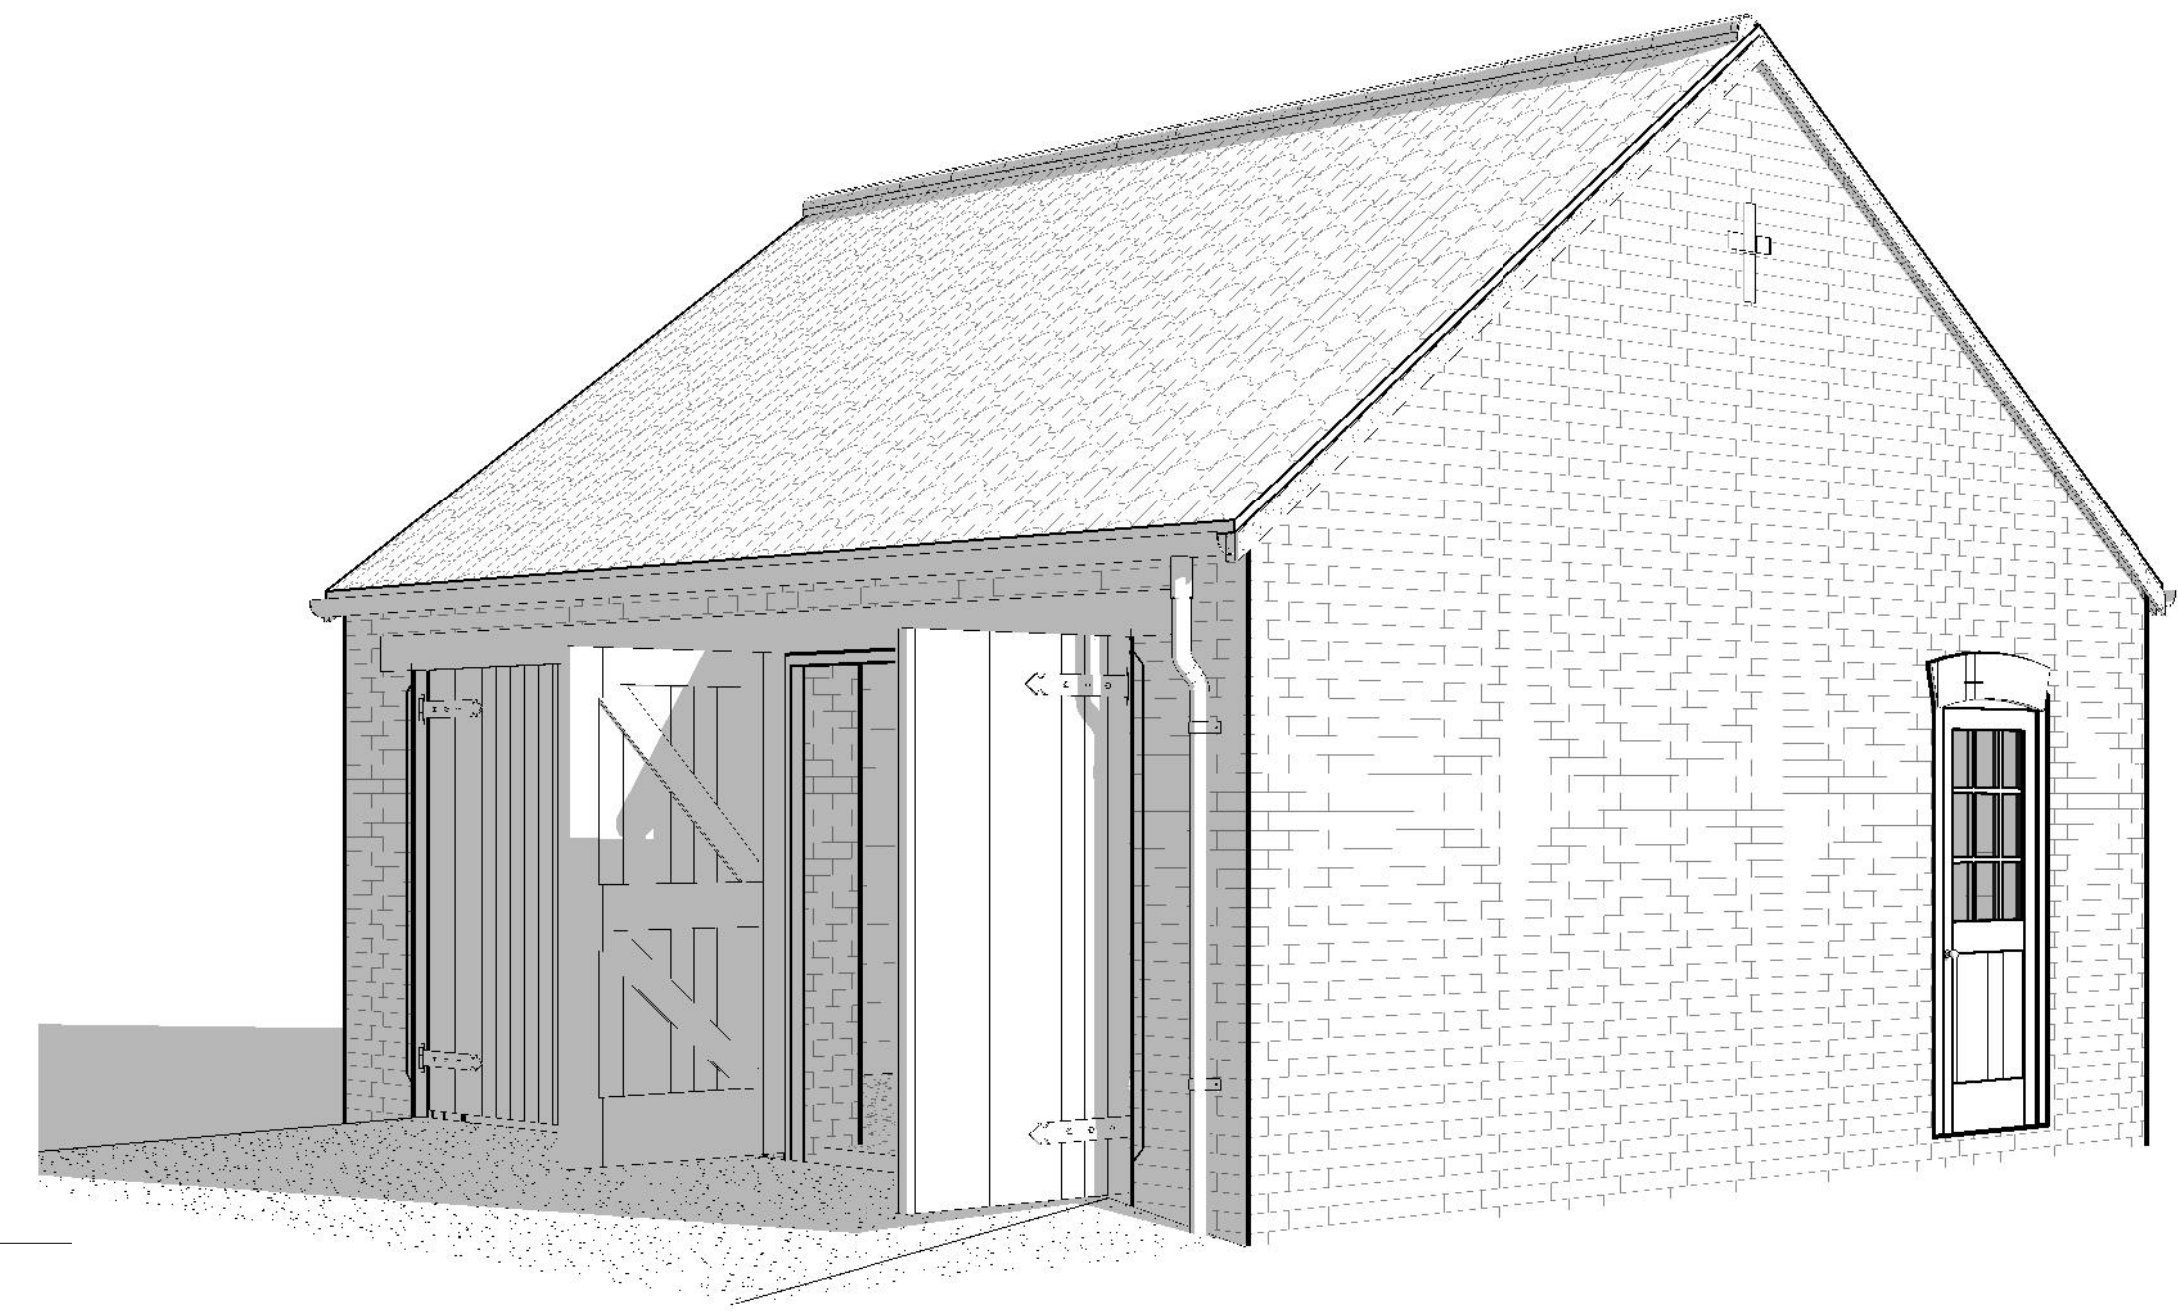


6 Camera - Existing Garage

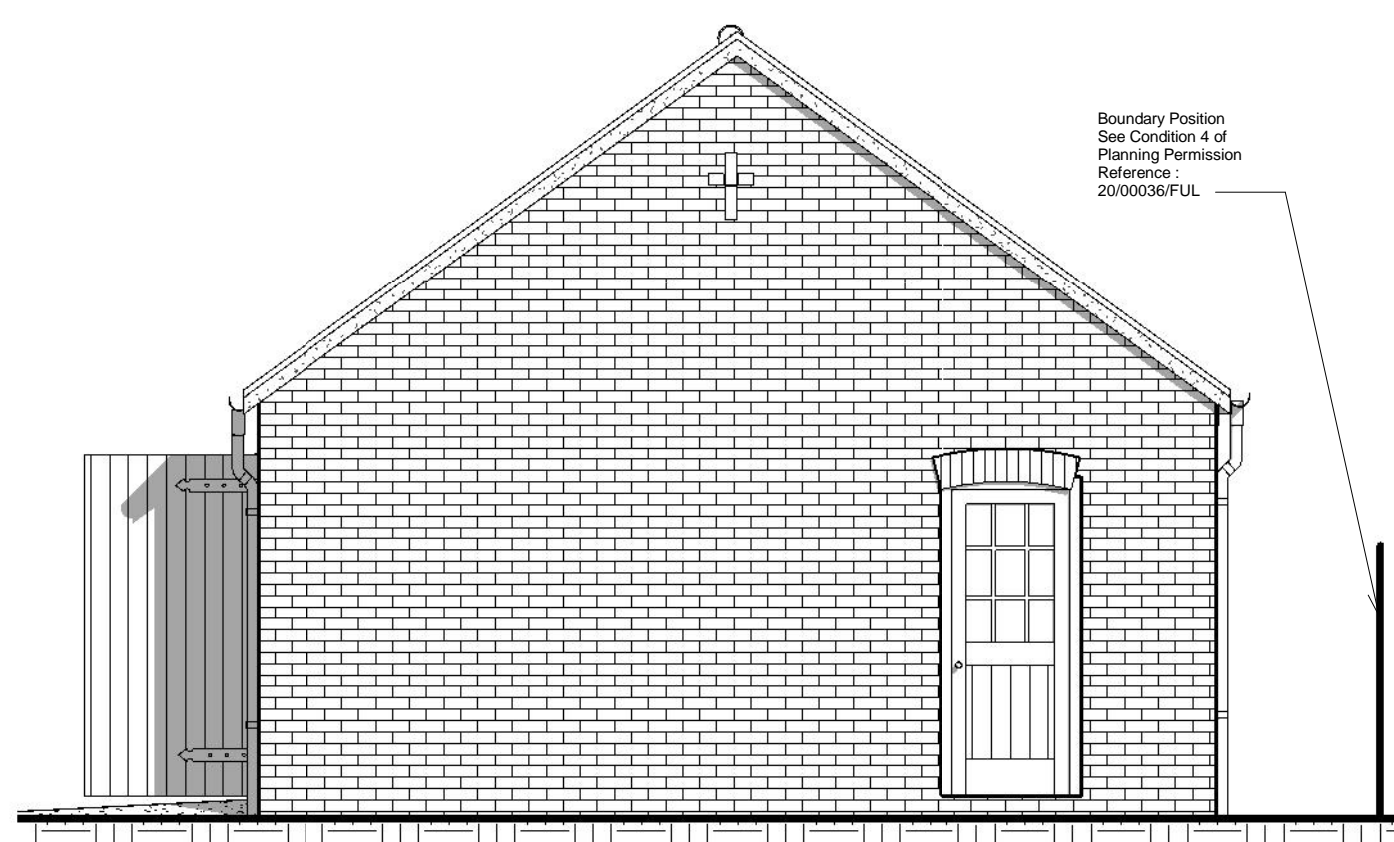

3 (SHEET) Proposed Side Elevation (Garage)  
1:50

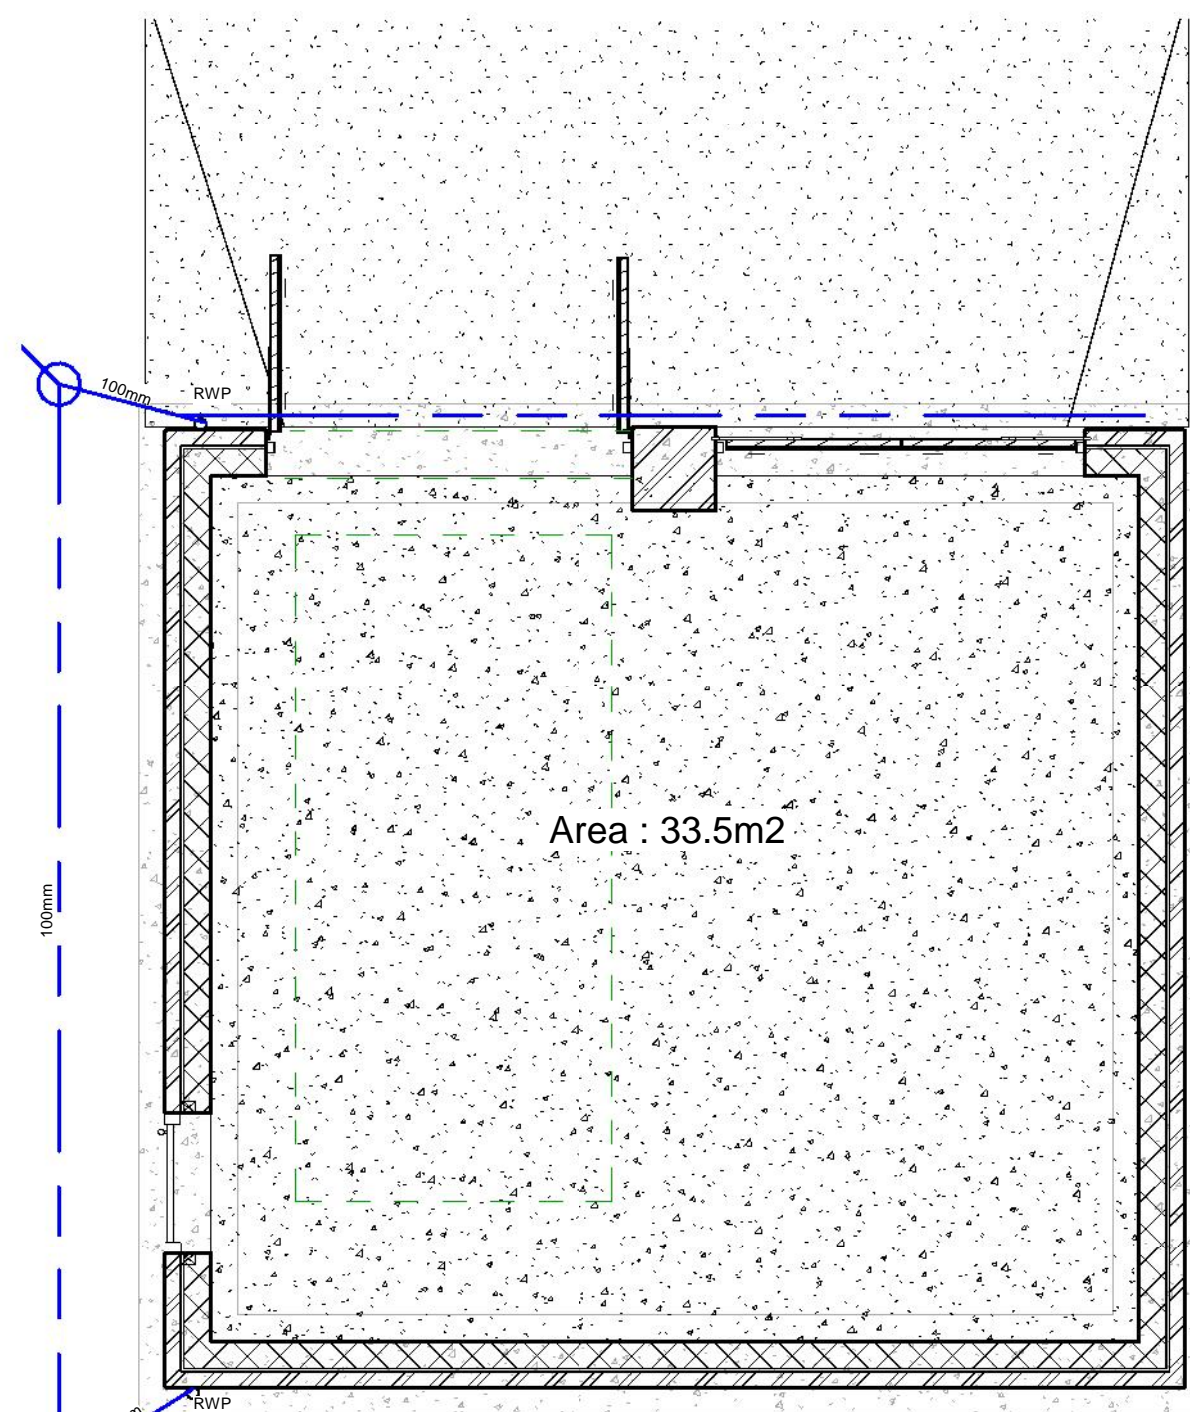

5 (SHEET) Proposed DPC Level Dim Metric  
1:50

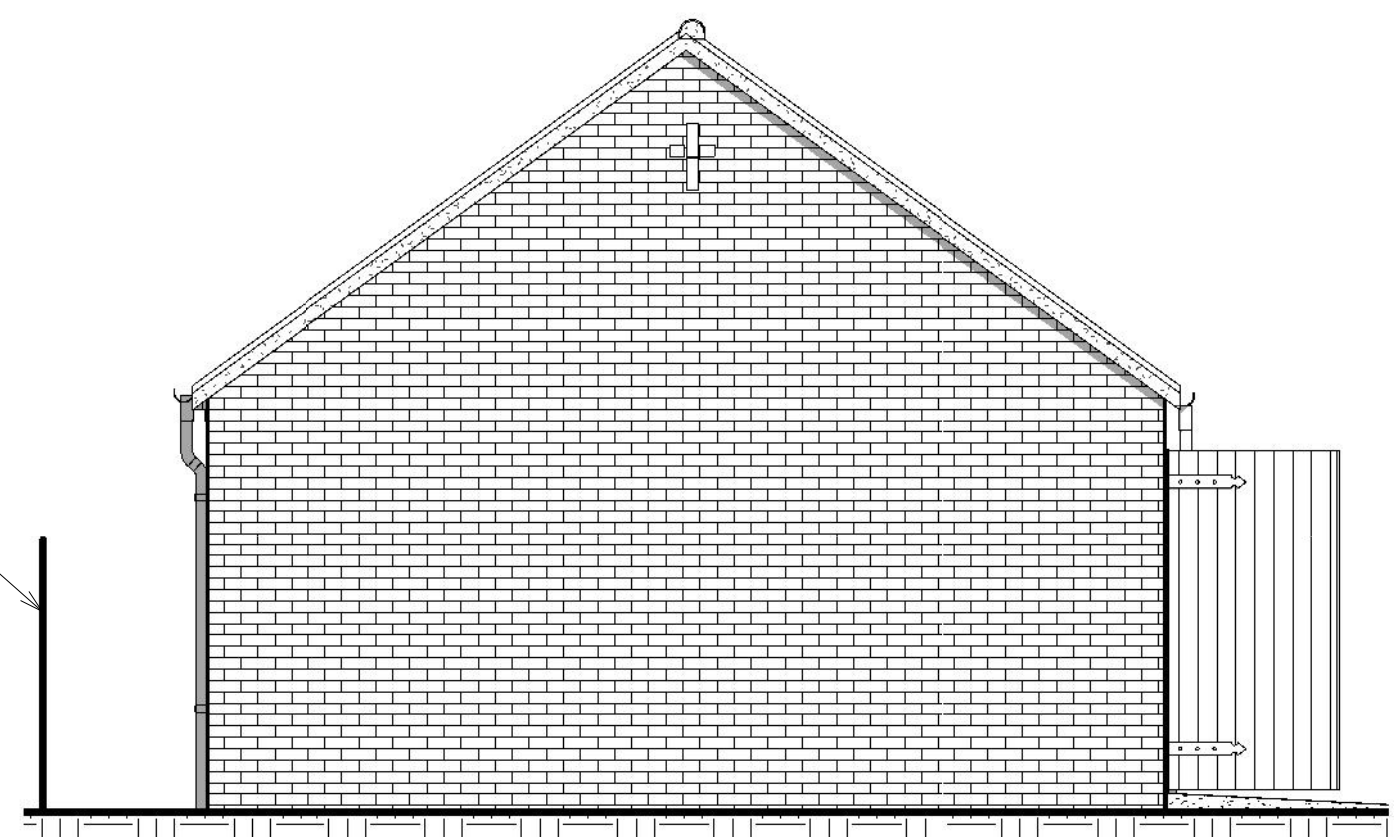

4 (SHEET) Proposed Side Elevation (Garage).  
1:50



7 Camera - Existing Rear View Garage

**Important Information**

This drawing is Copyright and must NOT be copied unless Authorized By Henry Taylor Building Surveyors. The Planning and Building Control Authorities are authorized to copy this drawing for their own use  
 Ordnance Survey Extract - Crown Copyright. All Rights Reserved  
 Henry Taylor Building Surveyors License No. 100035609  
 Registered Autocad User, Reg CD No: 05793-004308-0101  
 Registered Autodesk Revit User, Reg No: 374-\*\*\*\*8556

**Henry Taylor**  
 Building Surveyors

**The Old Rectory, Rectory Road  
 Treswell, Retford  
 Nottinghamshire. DN22 0EH**

**Telephone : 01777 248153  
 Mobile : 07918 660977  
 Web :**

**Project:** Proposed Garage (Plot 1)

**Title:**  
 Amendments To Plot 1,  
 Laburnum Farm, Low  
 Street, North Wheatley

Drawn by	Checked	File
Author	Checker	HTR-00-106-20
<b>Drawing Number</b>		<b>Date</b> 14/08/2023 17:12:29
<b>G1-01</b>		<b>Scale</b> 1 : 50