






EXISTING FRONT ELEVATION
SCALE 1:100

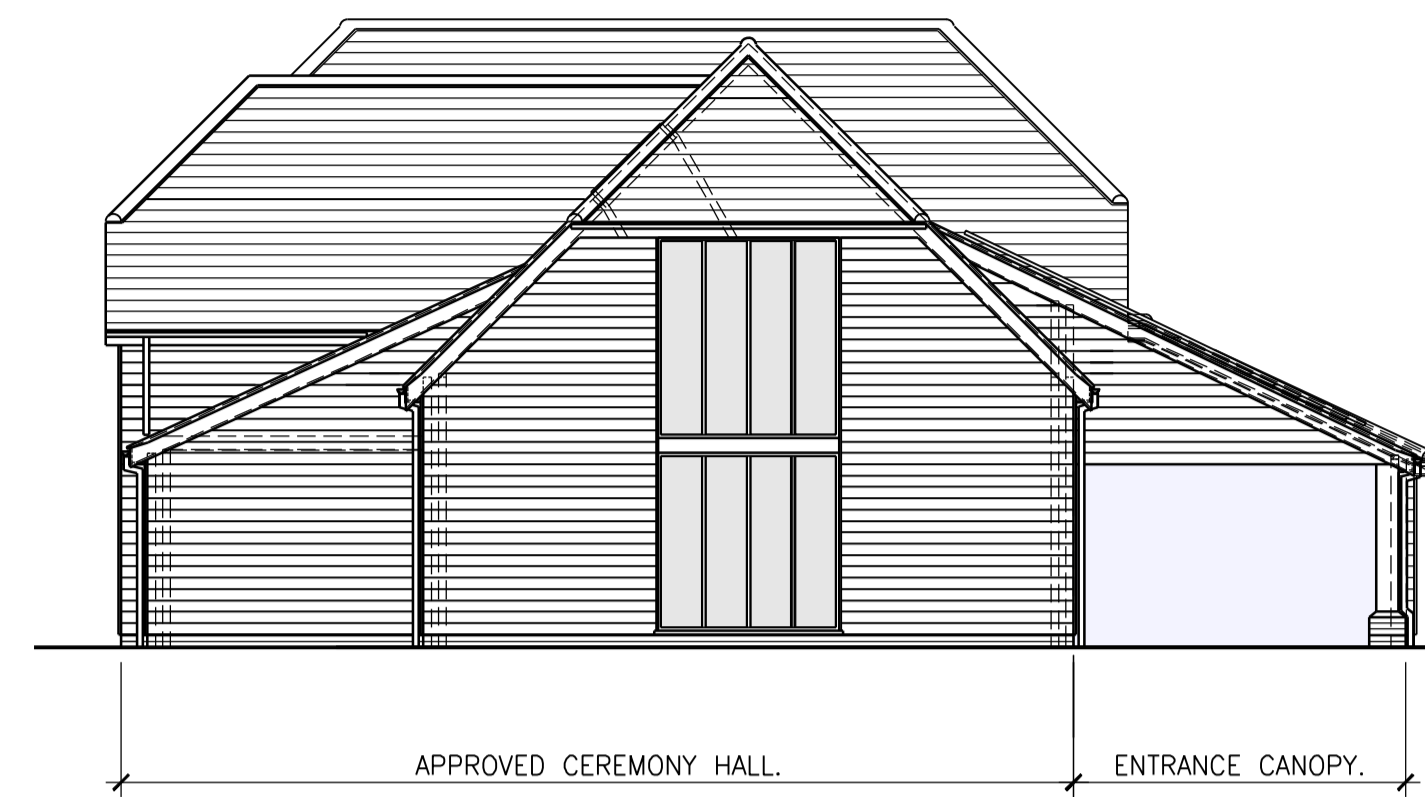

EXISTING SIDE ELEVATION
SCALE 1:100

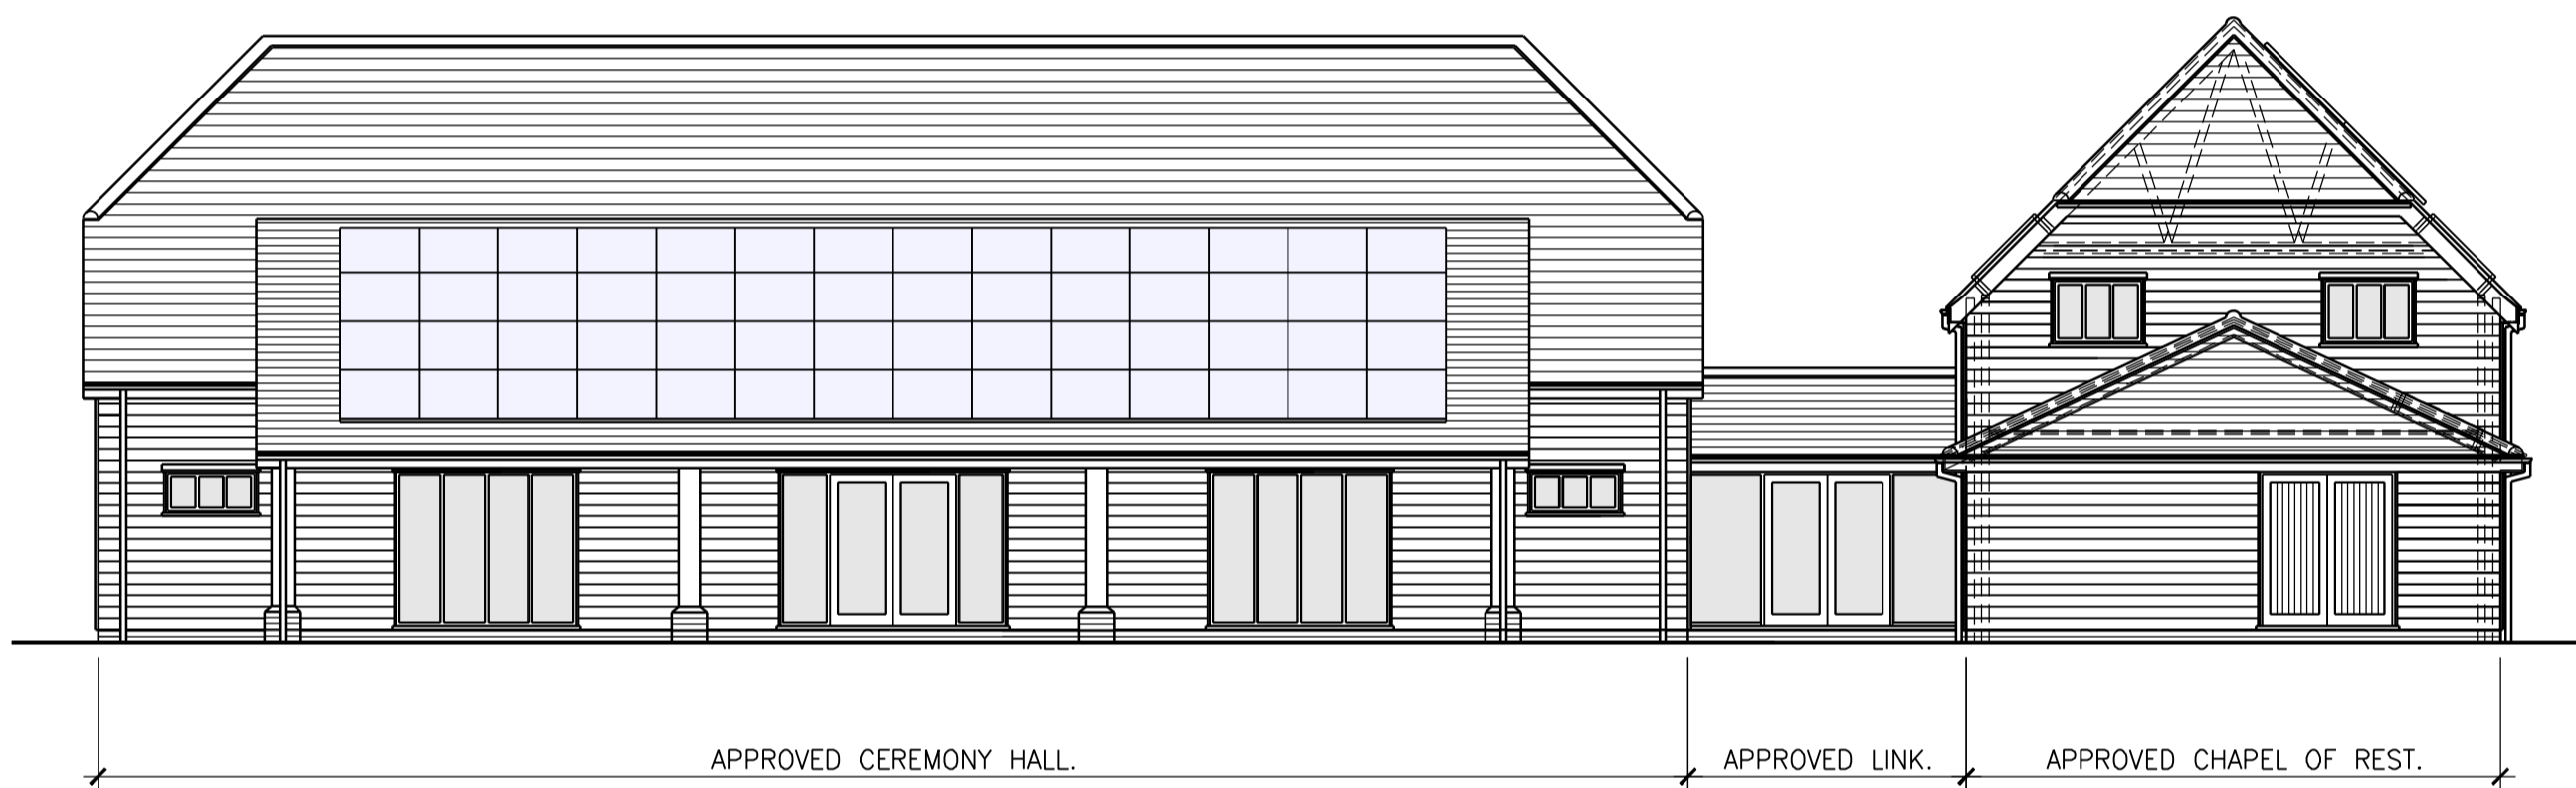

EXISTING REAR ELEVATION
SCALE 1:100

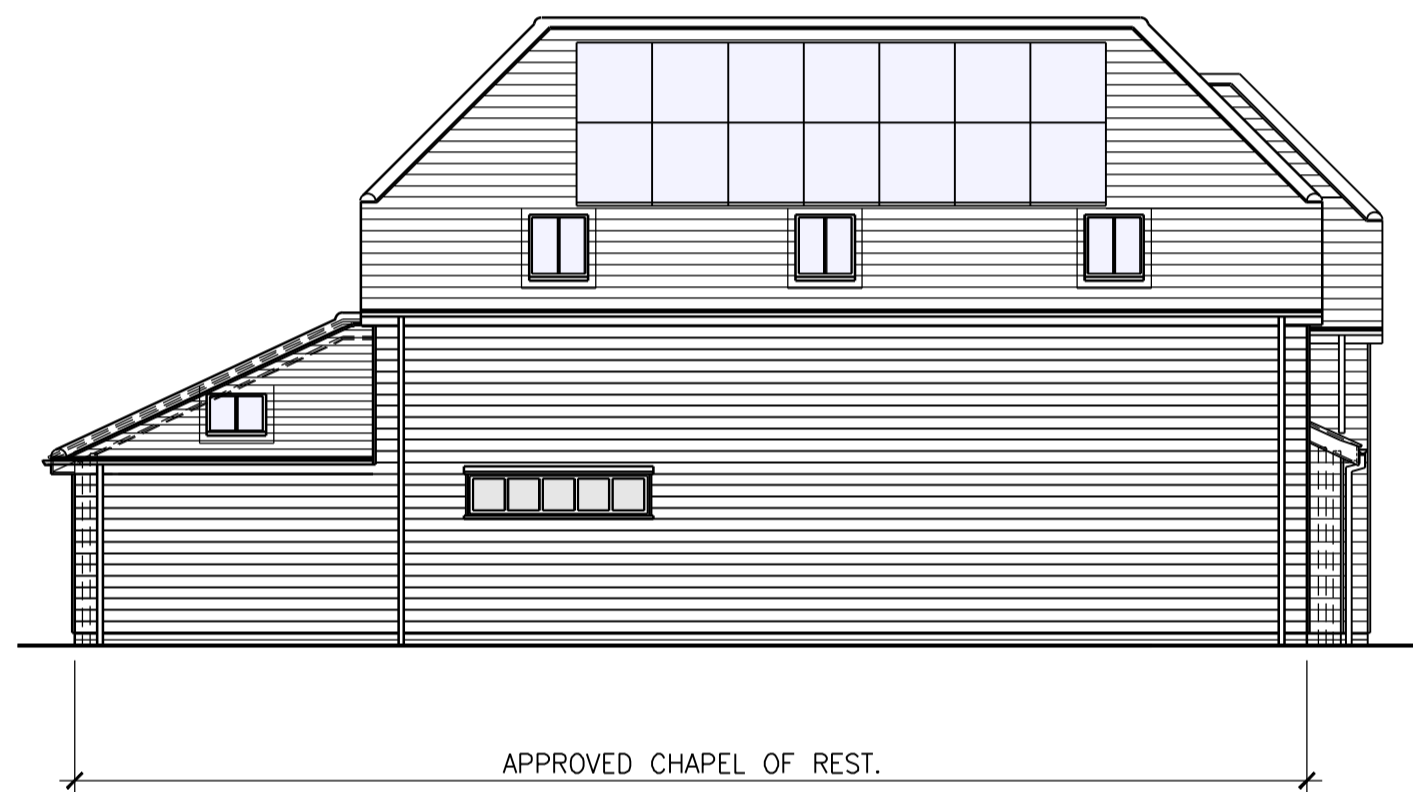

EXISTING SIDE ELEVATION
SCALE 1:100

FINISHES

ROOF :- RE-CONSTITUTED SLATE ROOF FINISH (REDLAND CAMBRIAN SLATE OR EQUAL APPROVED) FITTED WITH PHOTOVOLTAIC PANELS TO SOUTH FACING ROOF PLANE ONLY, & VELUX CONSERVATION ROOFLIGHTS TO SOUTH & NORTH FACING ROOF PLANES ONLY (SEE NOTES 10, 11 & 20).

RAINWATER GOODS & FASCIABOARDS ETC :- BLACK PVC RAINWATER GOODS ON NATURAL OAK FASCIABOARDS, WITH NATURAL OAK BARGEBOARDS TO ALL ROOF GABLES (SEE NOTE-13).

WINDOWS & DOORS :- NATURAL OAK COLOURED ALUMINIUM FRAMED DOUBLE GLAZED WINDOWS & DOORS WITH OBSCURE GLAZING TO BATHROOMS (SEE NOTE-19).

EXTERNAL WALLS :- MALDON ANTIQUE RED FACING BRICKWORK EXTERNAL BRICK PLINTH TO PERIMETER WITH NATURAL OAK WEATHERBOARDING TO THE WALLS ABOVE, WITH A NATURAL OAK PENTICE BOARD TO DOOR & WINDOW HEADS. PROVIDE A NATURAL OAK FINISH TO DORMER CHEEKS (SEE NOTE-6).



EXISTING SECTIONAL SIDE ELEVATION
SCALE 1:100