


CAR PARK

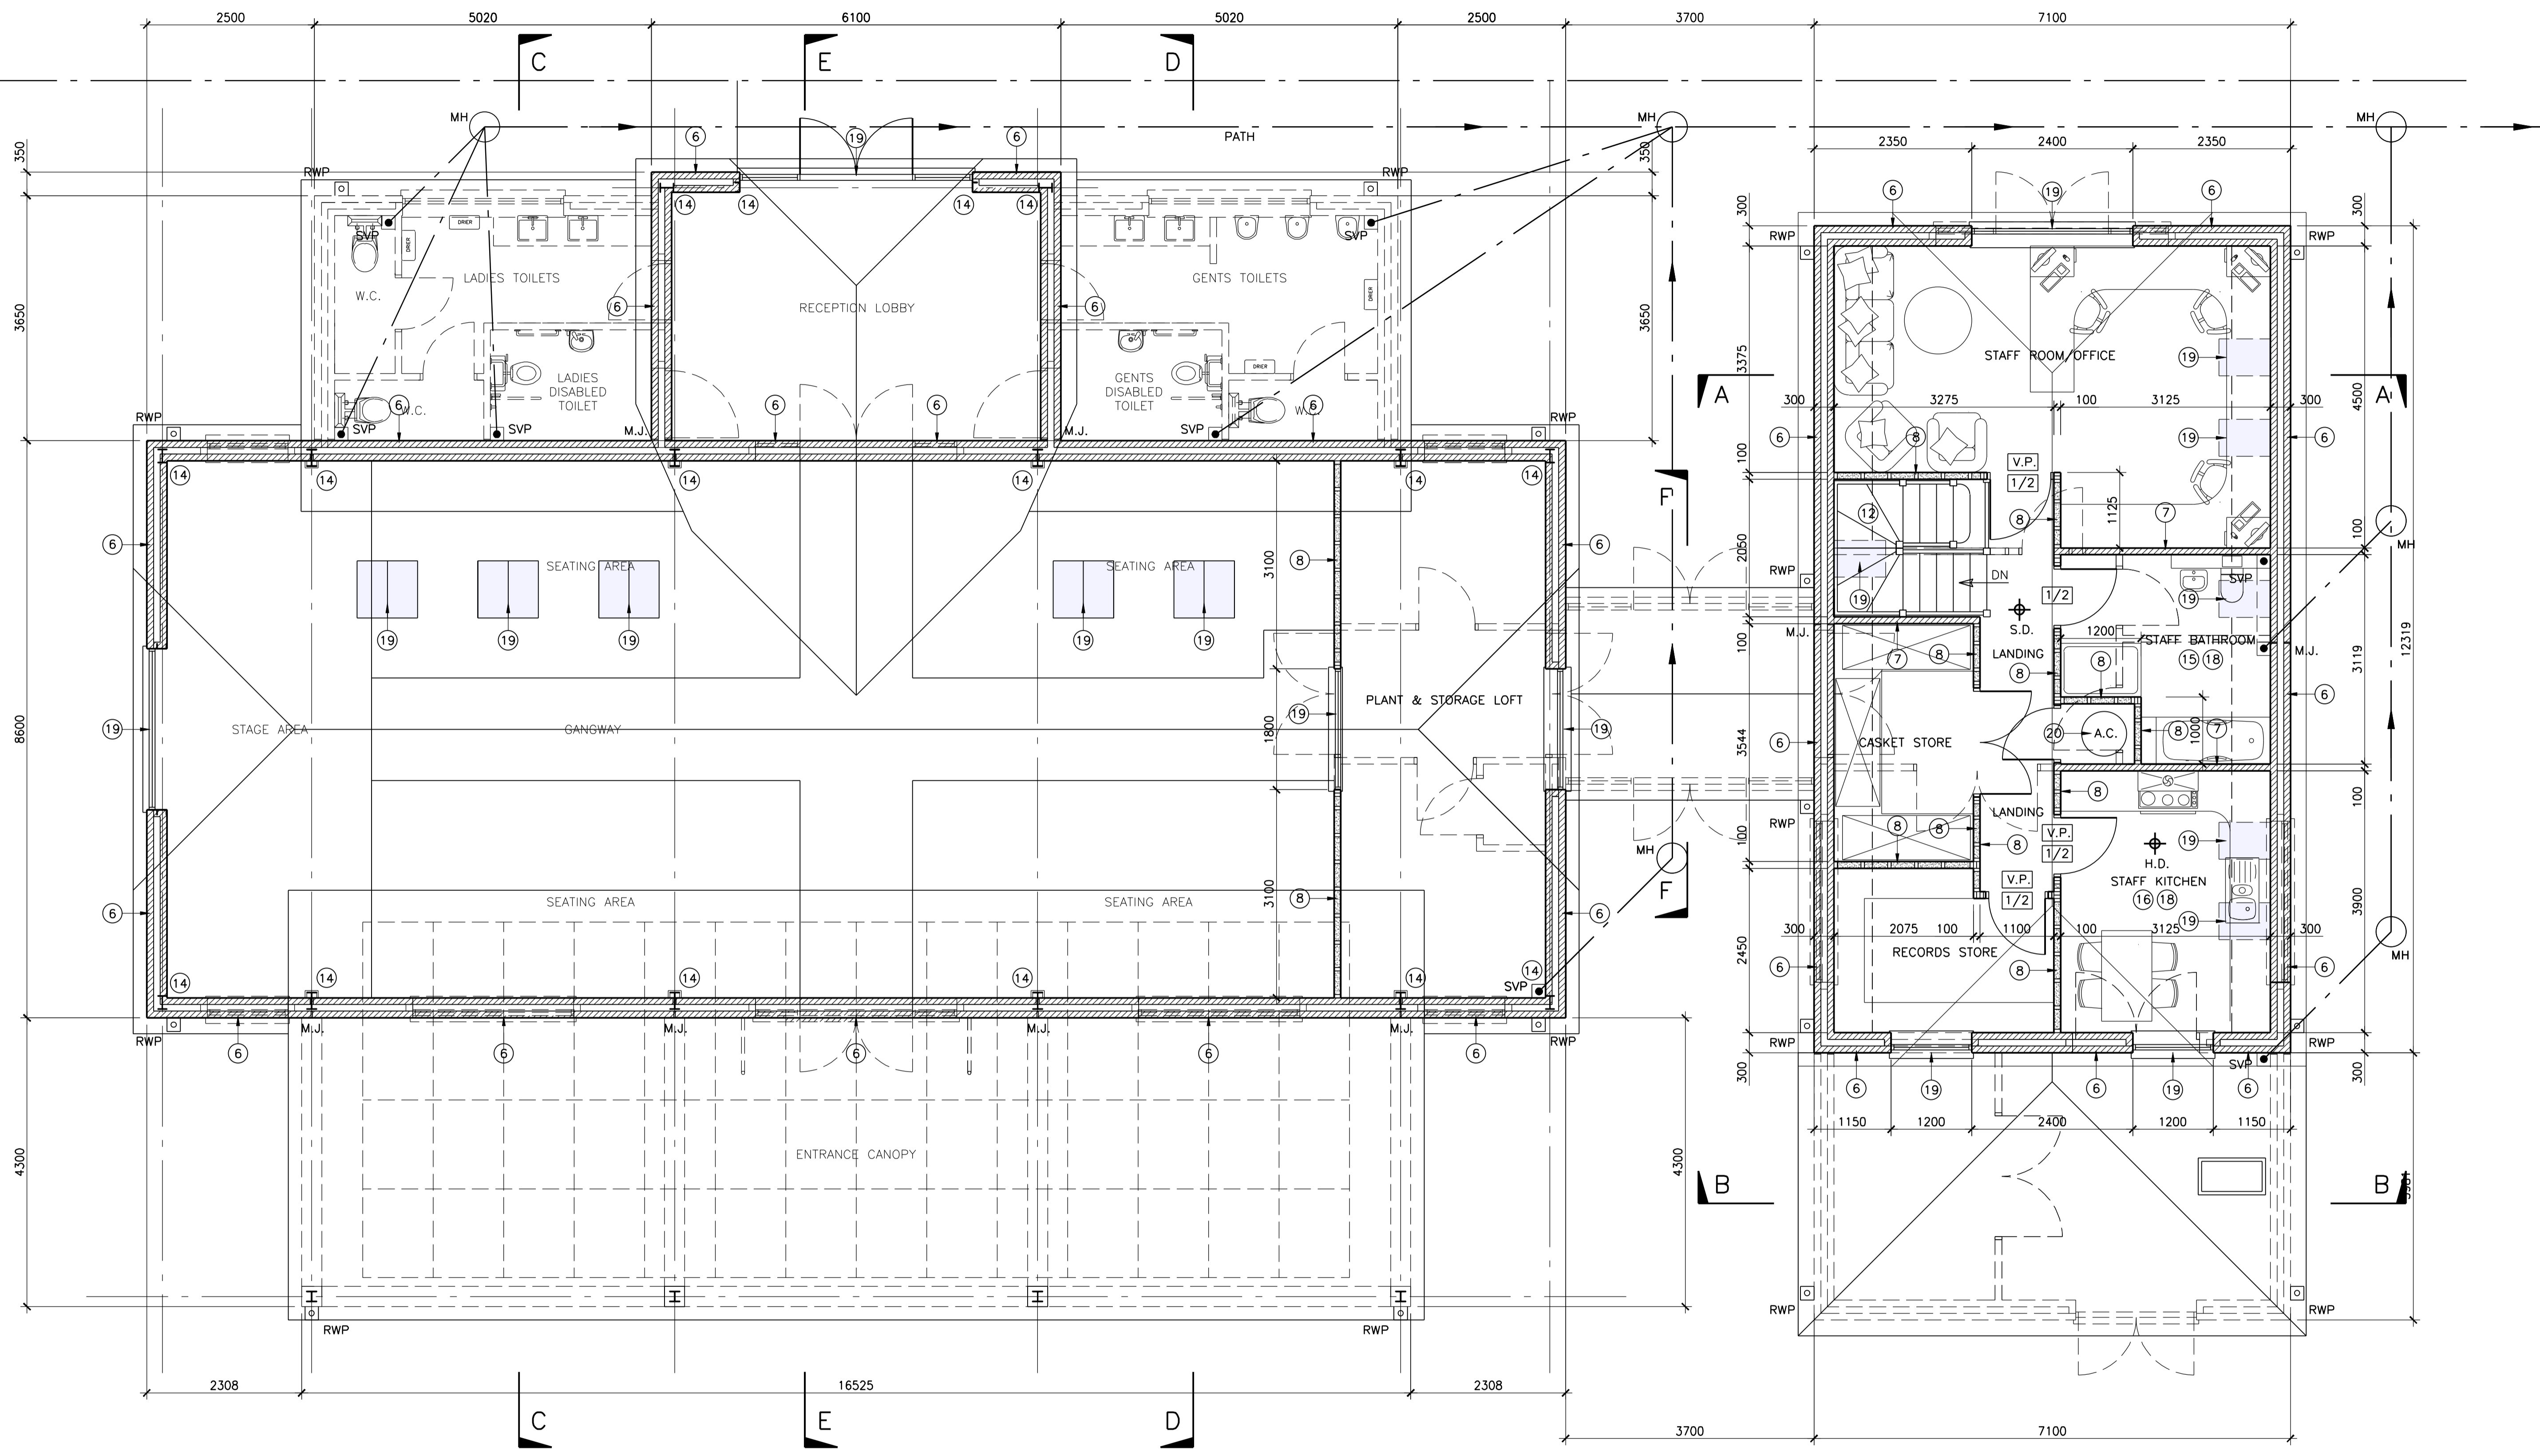

EXISTING APPROVED CEREMONIAL HALL ROOF PLAN
 SCALE 1:50
 INTERNAL FLOOR AREA = 222.9 sq.m.

EXISTING APPROVED CHAPEL OF REST FIRST FLOOR PLAN
 SCALE 1:50
 INTERNAL FLOOR AREA = 76.17 sq.m.
 OVERALL AREA = 87.46 sq.m.

Contract PROPOSED DETACHED "GREEN CREMATORIUM" BUILDING ON LAND AT "OAKFIELD WOOD BURIAL GROUND, ASH STREET, WRABNESS, MANNINGTREE, ESSEX. CO11 2TQ.

Title EXISTING APPROVED FIRST FLOOR PLANS.

Cient WOODLAND BURIALS.

P	08/23	PRELIMINARY-ISSUED FOR PLANNING APPROVAL.
REV	DATE	DESCRIPTION

Stour Valley Design
 Planning & Building Design Service
 Swan Corner Mill Lane, Bradfield, Essex, CO11 2UT
 website address: www.stour-valley-design.co.uk

Scale 1:50.
 Date AUGUST 2023.
 Drawn S. TANKARD

Drawing No. 24-2023-05