


CAR PARK

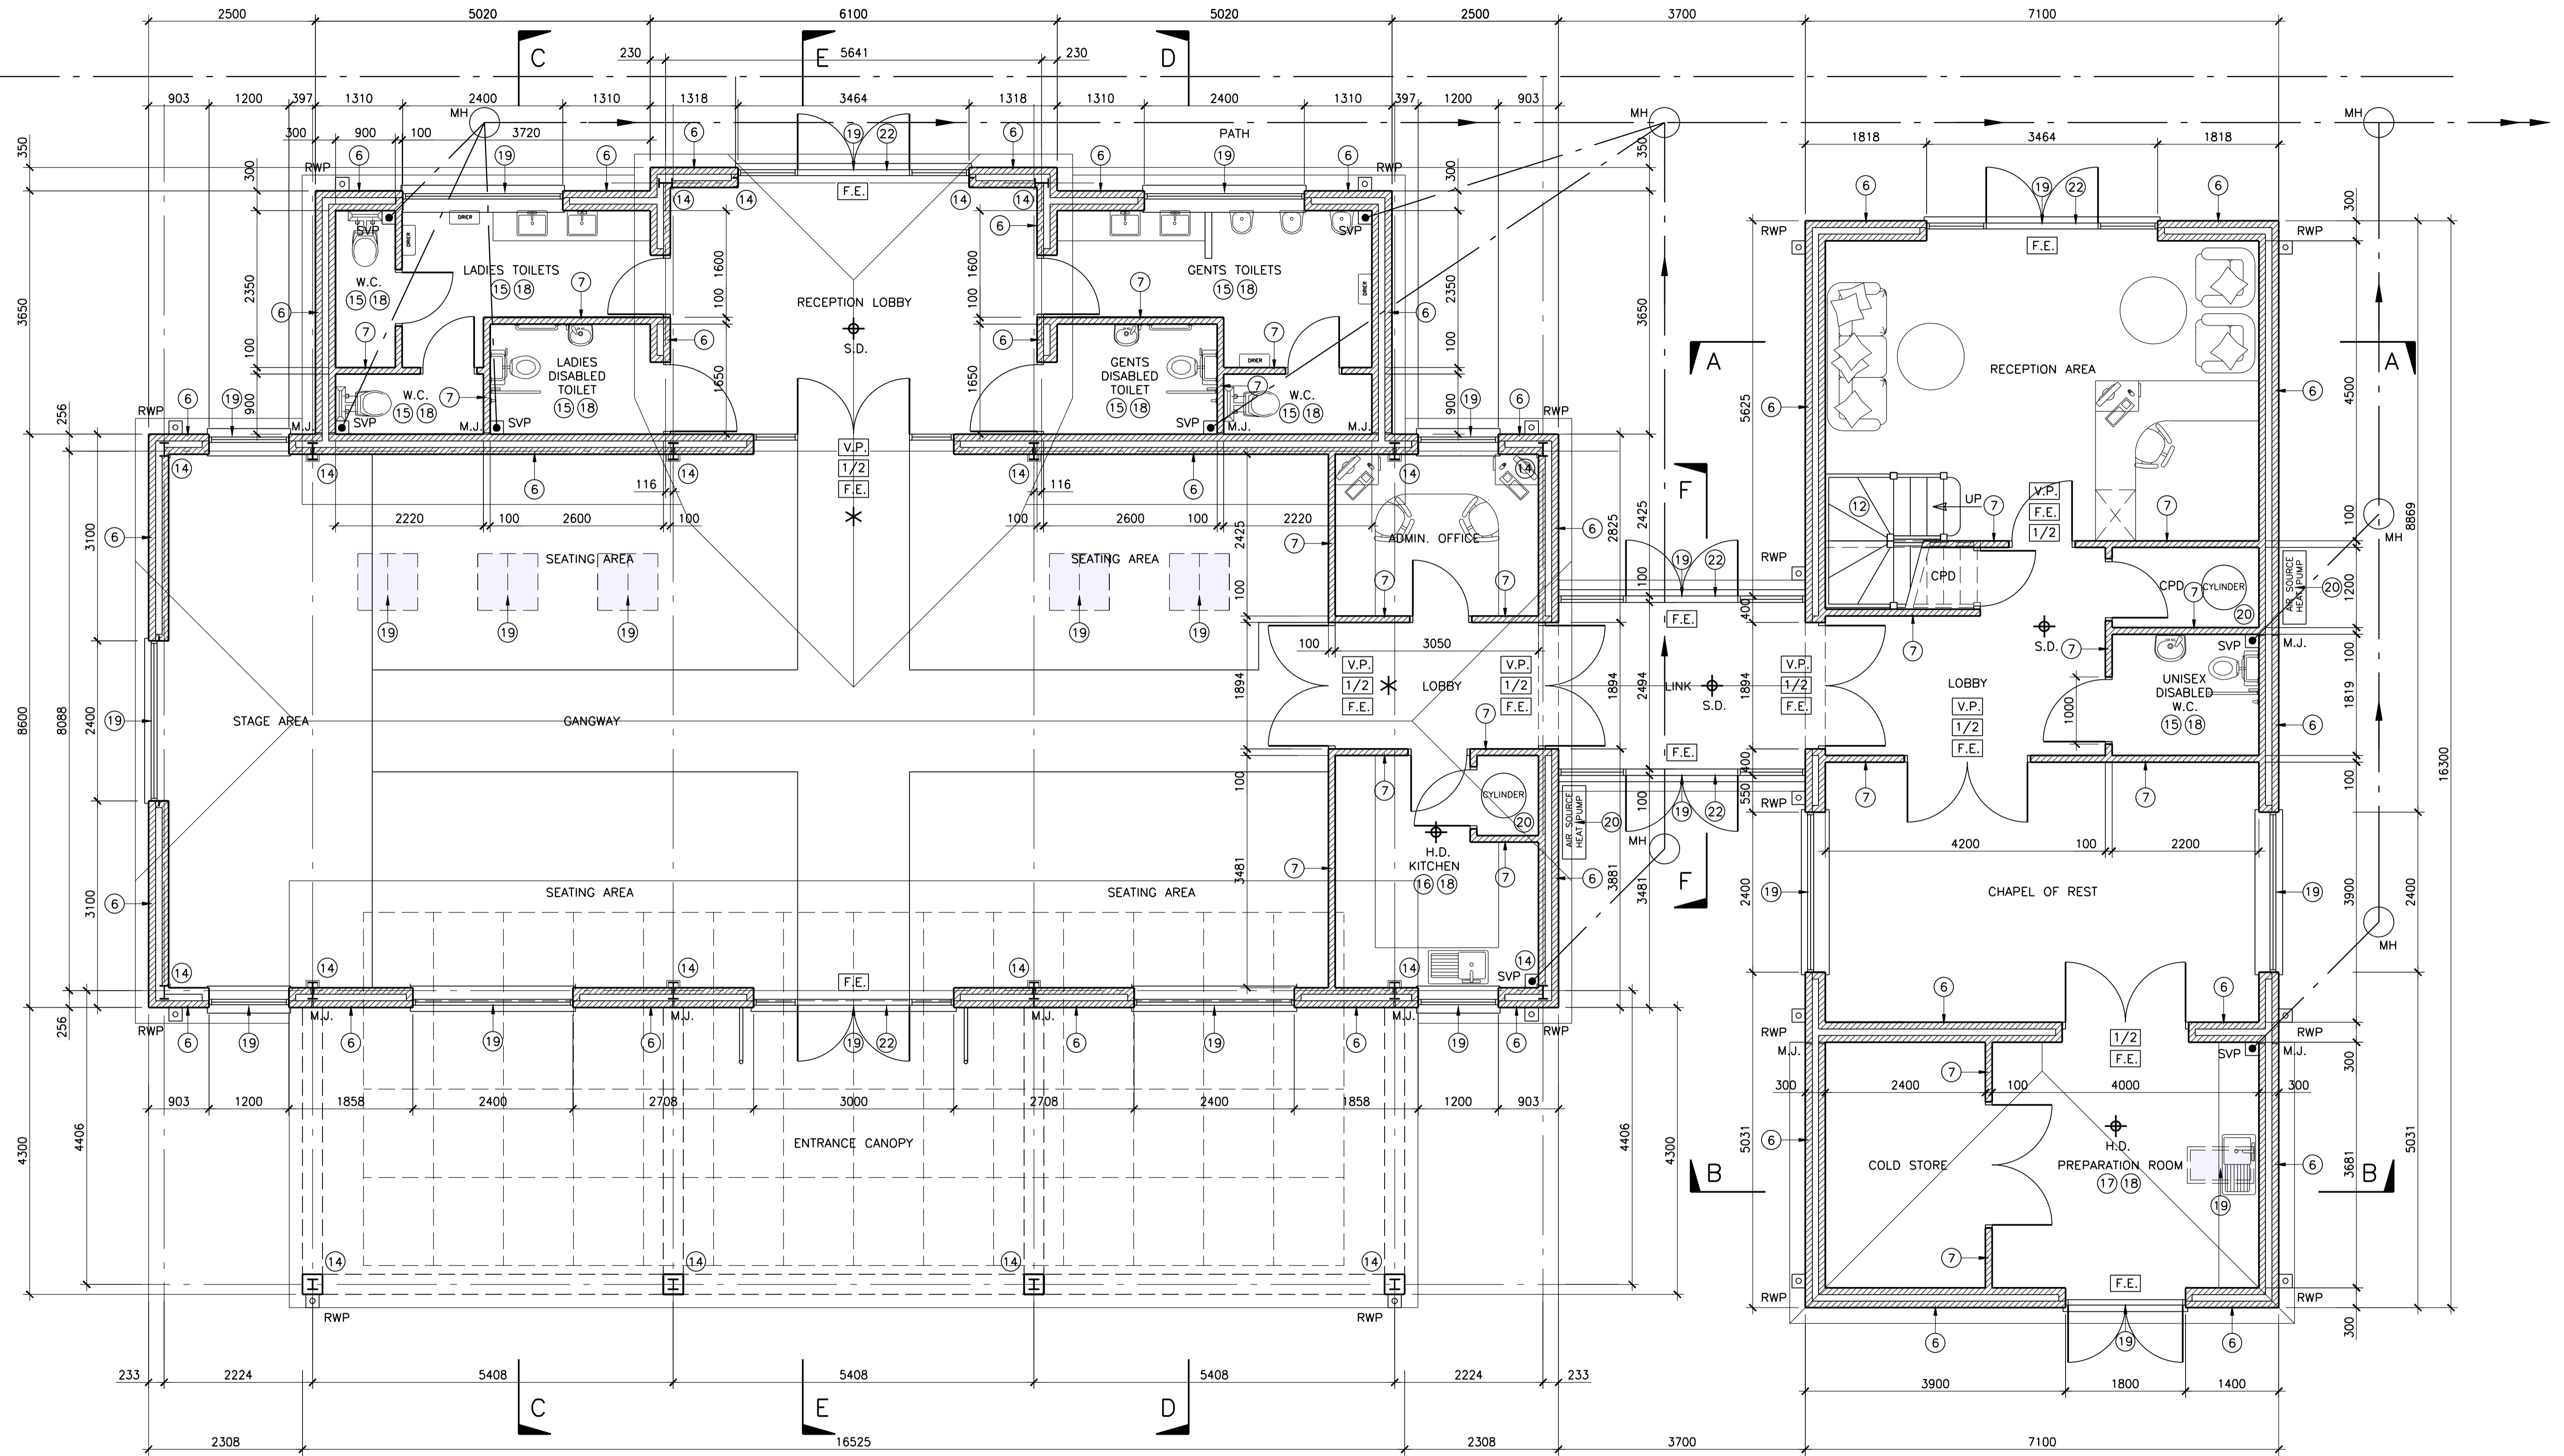

EXISTING APPROVED CEREMONIAL HALL GROUND FLOOR PLAN

SCALE 1:50  
INTERNAL FLOOR AREA = 222.9 sq.m.

EXISTING APPROVED CHAPEL OF REST GROUND FLOOR PLAN

SCALE 1:50  
INTERNAL FLOOR AREA = 111.80 sq.m.  
OVERALL AREA = 125.69 sq.m.

Contract PROPOSED DETACHED "GREEN CREMATORIUM" BUILDING ON LAND AT "OAKFIELD WOOD BURIAL GROUND, ASH STREET, WRABNESS, MANNINGTREE, ESSEX. CO11 2TQ.

Title EXISTING APPROVED GROUND FLOOR PLANS.

Client WOODLAND BURIALS.

| REV | DATE  | DESCRIPTION                               |
|-----|-------|---|
| P   | 08/23 | PRELIMINARY-ISSUED FOR PLANNING APPROVAL. |

Stour Valley Design  
Planning & Building Design Service

Scale 1:50.  
Date AUGUST 2023.  
Drawn S. TANKARD

Drawing No. 24-2023-04