



**GARAGE GROUND FLOOR PLAN**  
(proposed) - scale 1/100

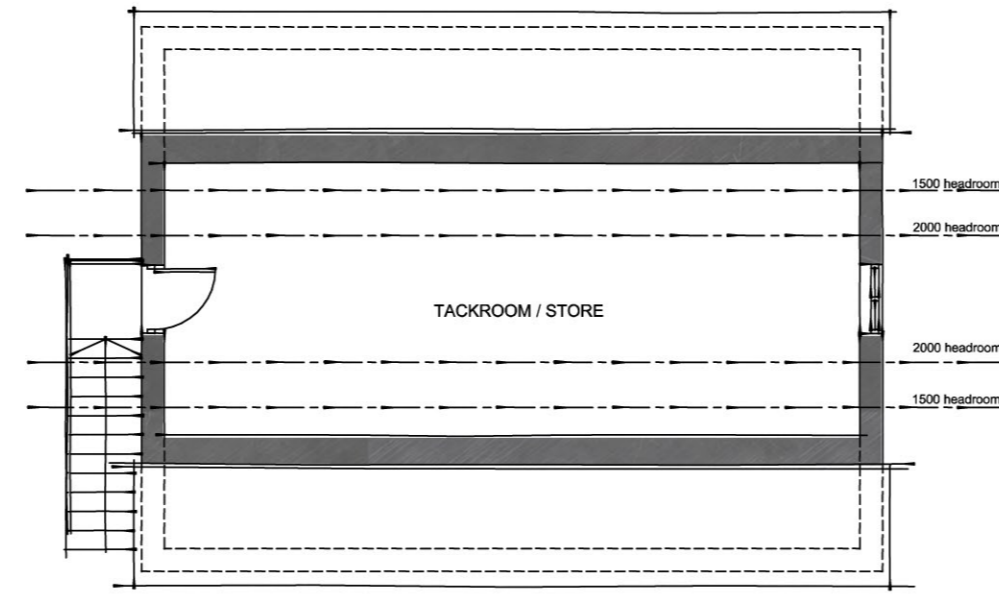

**GARAGE FIRST FLOOR PLAN**  
(proposed) - scale 1/100

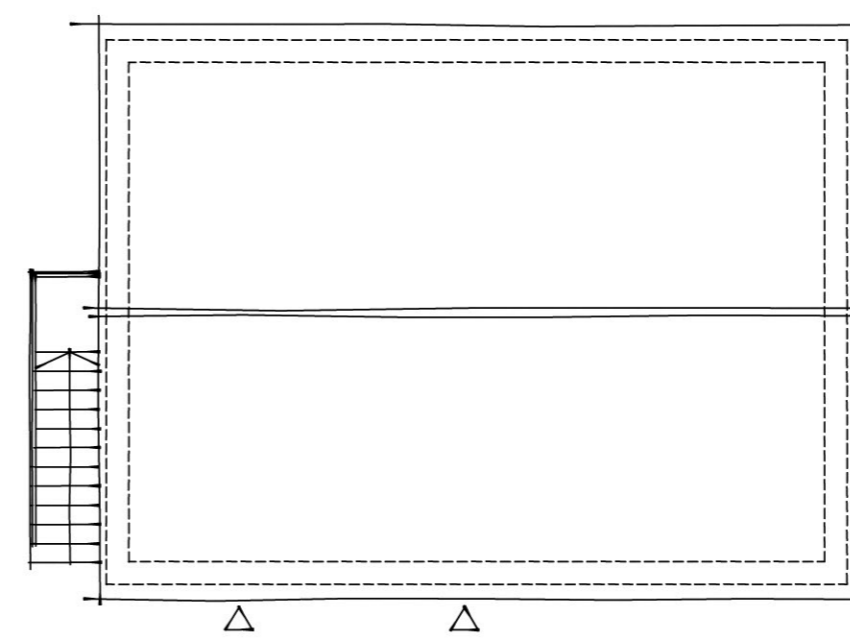


**GARAGE ROOF PLAN**  
(proposed) - scale 1/100



**EAST ELEVATION**  
(proposed) - scale 1/100




**WEST ELEVATION**  
(proposed) - scale 1/100

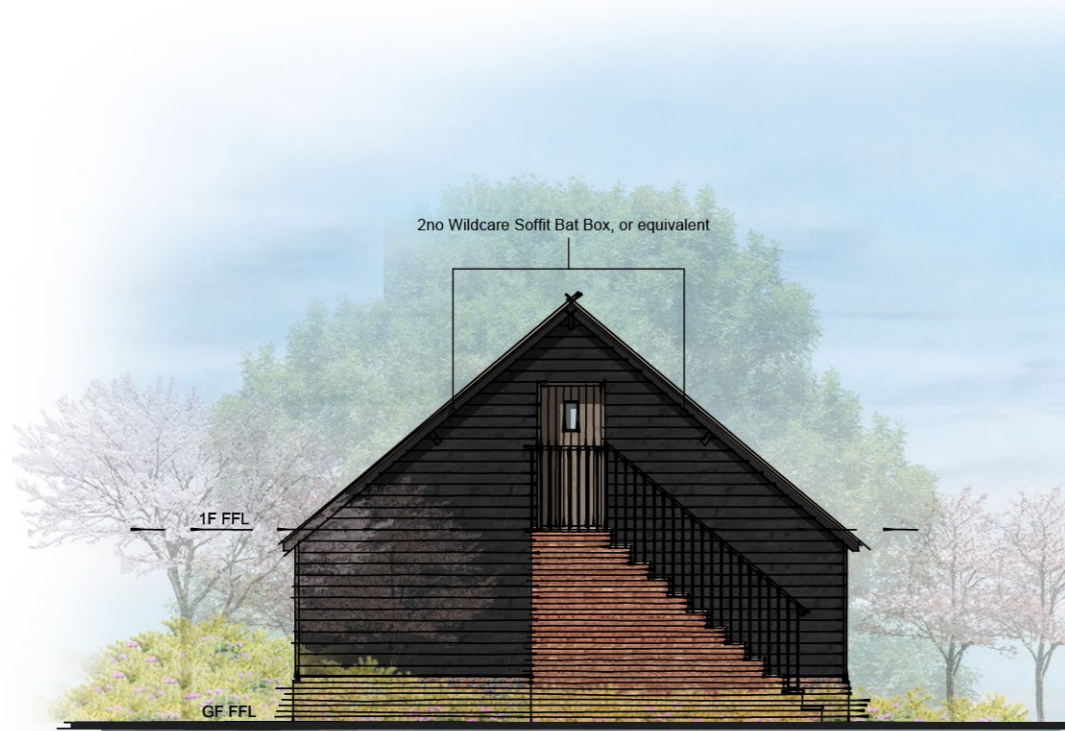

**SOUTH ELEVATION**  
(proposed) - scale 1/100



**NORTH ELEVATION**  
(proposed) - scale 1/100

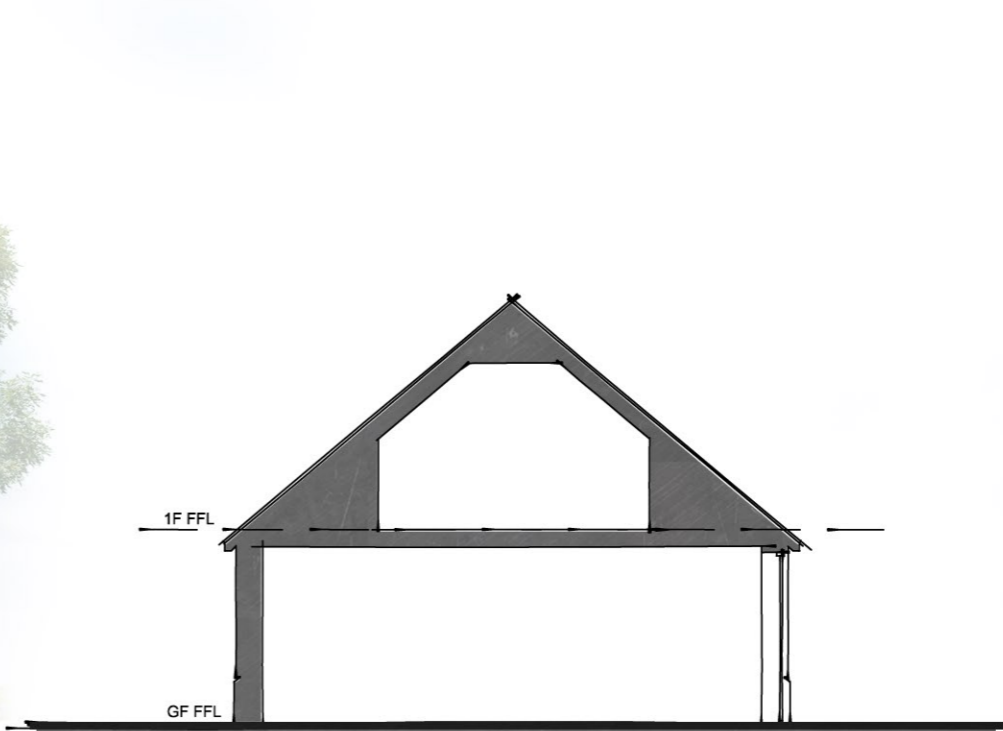

**GARAGE TYPICAL SECTION**  
(proposed) - scale 1/100

Rev	Date	Description	Drm
A	26.05.23	Cycle storage indicated, depth increased to accommodate. Eaves height reduced.	HE

**boon brown**

A: Motivo, Alvington, Yeovil, Somerset, BA20 2FG T: 01935 420803  
A: Tunstall Hall, Bernays Grove, London, SW9 8DF T: 0207 4689158  
W: www.boonbrown.com E: info@boonbrown.com

© COPYRIGHT All rights described in chapter IV of the copyright, designs and patents act 1988 have been generally asserted. Where any drawing is to be read in conjunction with another, including specialists, the two drawings shall be cross-checked and any discrepancies reported to the architect before the work is put in hand. All dimensions are in millimetres. All levels are in metres, unless shown otherwise. Any discrepancies in dimensions or details on or between these drawings/specifications should be drawn to the attention of the boomtown and/or the engineer in writing for clarification. Drawing prepared solely for the use of client, as detailed in text box, and is not to be copied, sent or used by any third party without written permission. Do not scale from drawing, use figured dimensions only after checking. Report any discrepancies or omissions to architect before ordering materials or putting work in hand.

**Project**  
PROPOSED DEVELOPMENT AT  
SUNDOWN FARM  
MARTIN DOWN END  
FORDINGBRIDGE SP6 3JT

**Client**  
MRS CAROL BESENT

**Drawing Title**  
PROPOSED GARAGE FLOOR PLANS  
ELEVATIONS AND SECTION

Scale 1 : 100 @ A2 Date 17/05/2023 Drawn HE Chk'd TS

DWG No. 4885 - 009 Rev. A

RIBA # RTPI Landscape Institute