
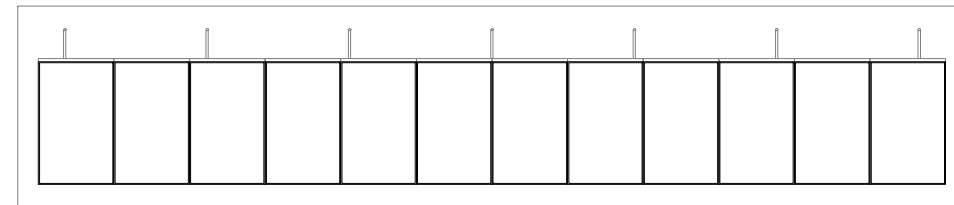
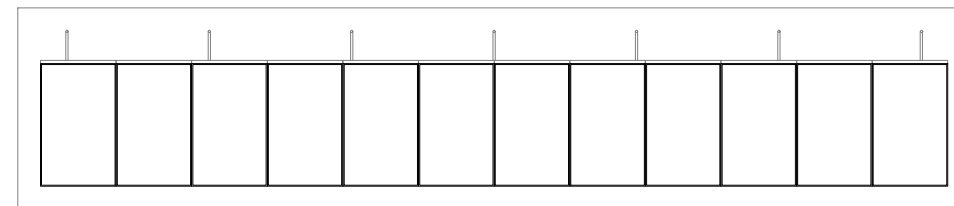






TYPICAL SECTION THROUGH SOLAR PANELS

(proposed) - scale 1/100

 


PLAN OF SOLAR PANELS

(proposed) - scale 1/100

 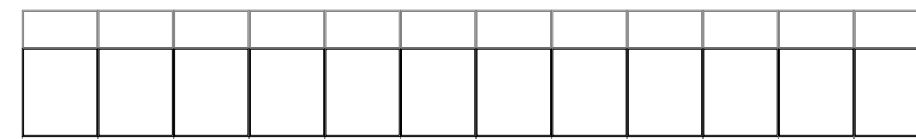  

SOUTH ELEVATION OF SOLAR PANELS

(proposed) - scale 1/100

 

STREET VIEW EXTRACT ADJACENT PROPOSED SOLAR PANELS

Rev	Date	Description	Drm
-	-	-	-

boon brown

A: Motivo, Alvington, Yeovil, Somerset, BA20 2FG T: 01935 420803
 A: Tunstall Hall, Berrym's Grove, London, SW9 8DF T: 0207 4989158
 W: www.boonbrown.com E: info@boonbrown.com

©COPYRIGHT All rights described in chapter IV of the copyright, designs and patents act 1988 have been generally asserted. Where any drawing is to be read in conjunction with another, including specialists, the two drawings shall be cross-checked and any discrepancies reported to the architect before the work is put in hand. All dimensions are in millimetres, all levels are in metres, unless shown otherwise. Any discrepancies in dimensions or details on or between these drawings/specifications should be drawn to the attention of the boomtown and/or the engineer in writing for clarification. Drawing prepared solely for the use of client, as detailed in text box, and is not to be copied, lent or used by any third party without written permission. Do not scale from drawing, use figured dimensions only after checking. Report any discrepancies or omissions to architect before ordering materials or putting work in hand.

Project
PROPOSED DEVELOPMENT AT SUNDOWN FARM MARTIN DOWN END FORDINGBRIDGE SP6 3JT

Client
MRS CAROL BESENT

Drawing Title
PROPOSED SOLAR PANELS FLOOR PLAN ELEVATION AND SECTION

Scale 1: 100 @ A3 Date 09/08/2023 Drawn HE Chk'd TS

DWG No. 4885 - 011 Rev. -