



**NOTES**  
 Do not scale from this drawing. Only figured dimensions are to be taken from this drawing.  
 The contractor must verify all dimensions on site before commencing any work or shop drawings. The contractor must report any discrepancies to the designer before commencing work. If this drawing exceeds the quantities taken in any way, the designer is to be informed before the work is initiated.  
 Work within The Construction (Design and Management) Regulations 1994 is not to start until a Health and Safety Plan has been produced.

© Copyright  
 All rights prescribed in Chapter IV of the Copyright and Patents Act 1988 have been generally asserted.

Rev.	Description	By	Date	Chd	Chd Date
A	Amendments	ja	01/04/17		

 


VISUAL SCALE 1:100 @ A1

 


VISUAL SCALE 1:500 @ A1




Proposed Ground Floor Plan - 1:100

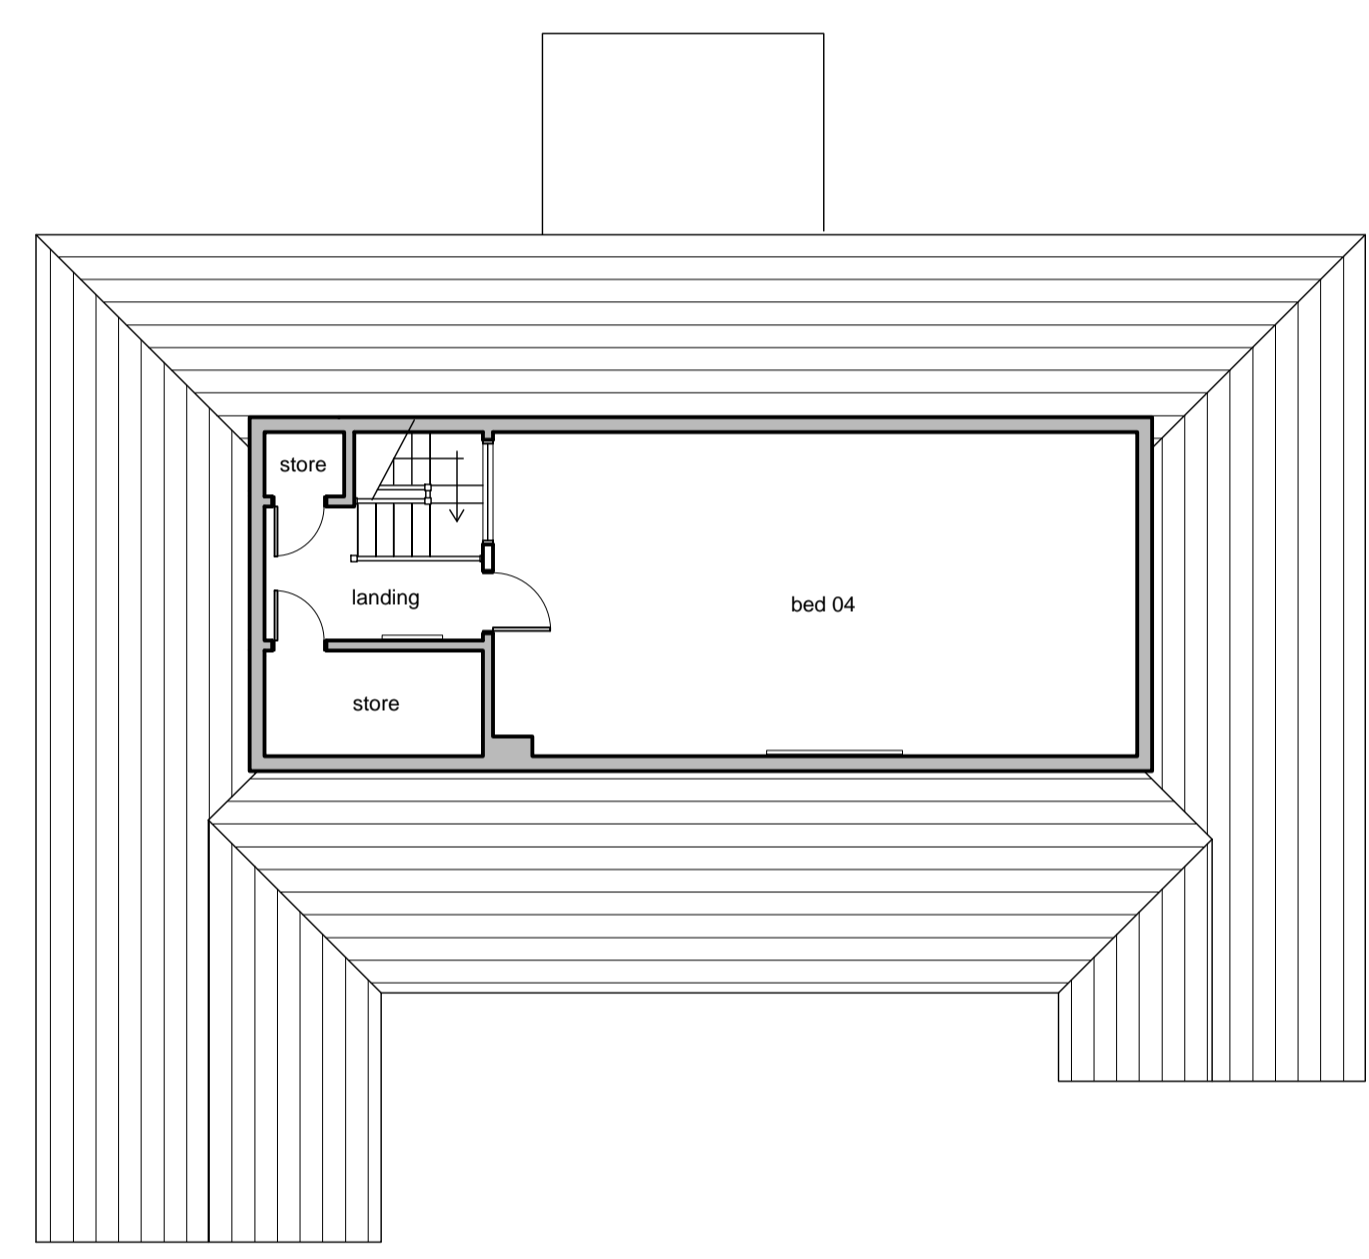

Proposed First Floor Plan - 1:100

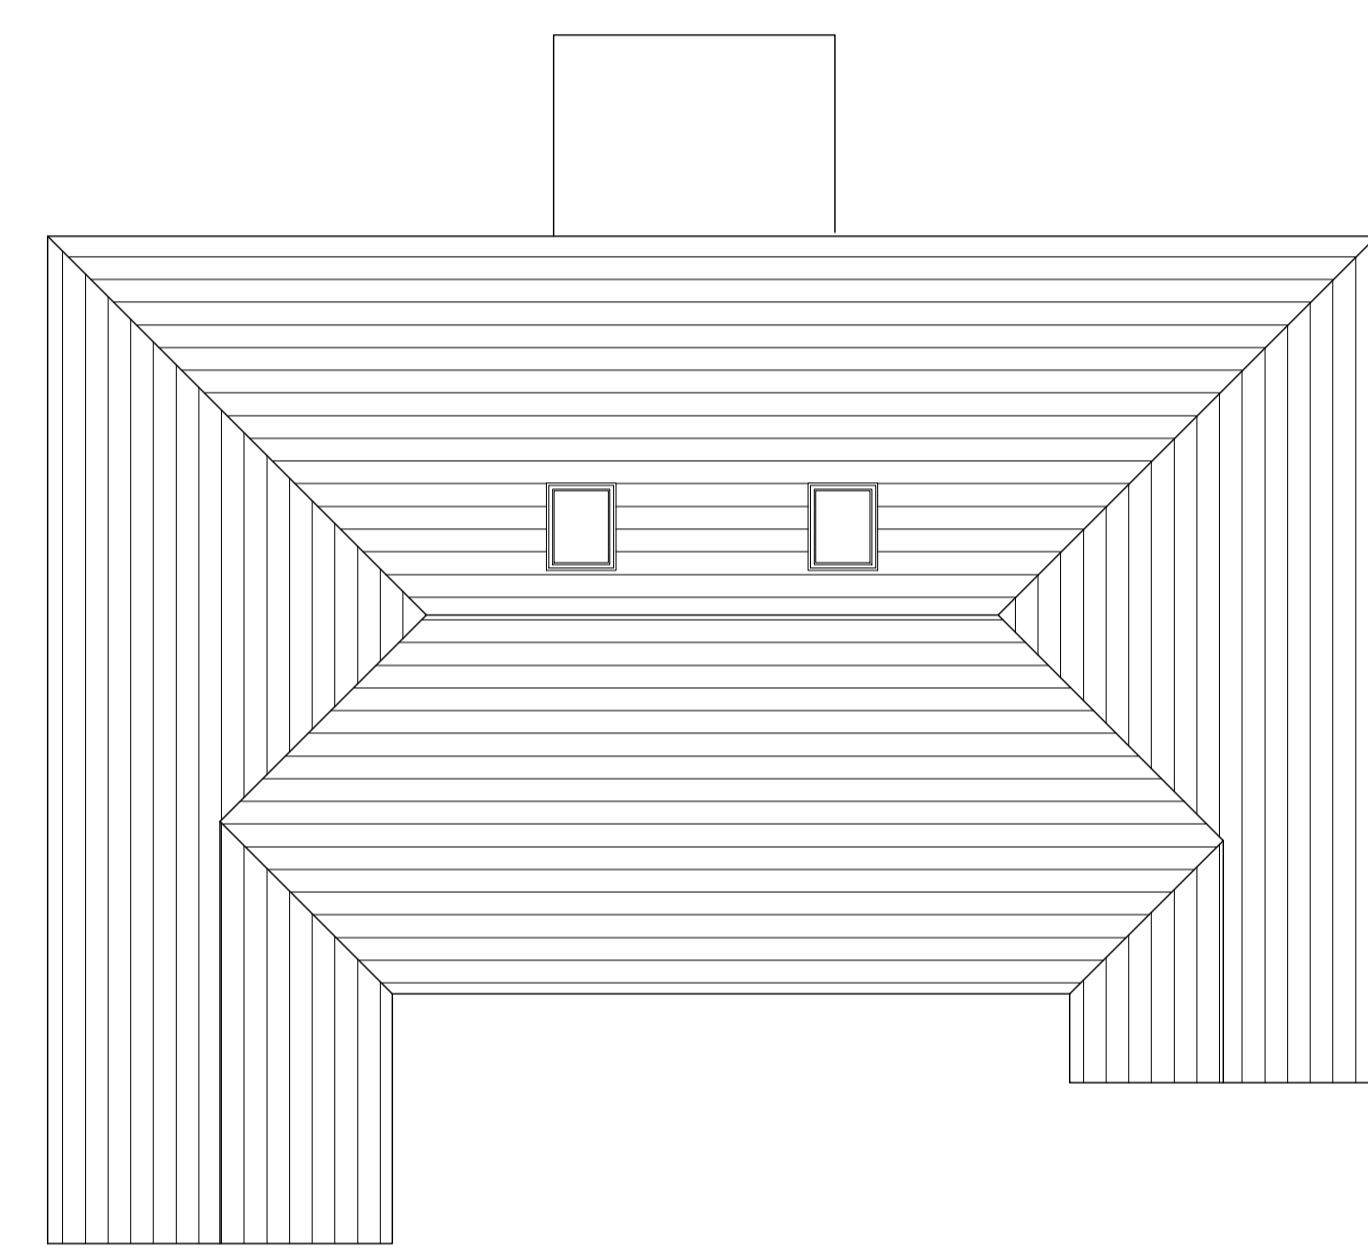


Proposed Roof Plan - 1:100

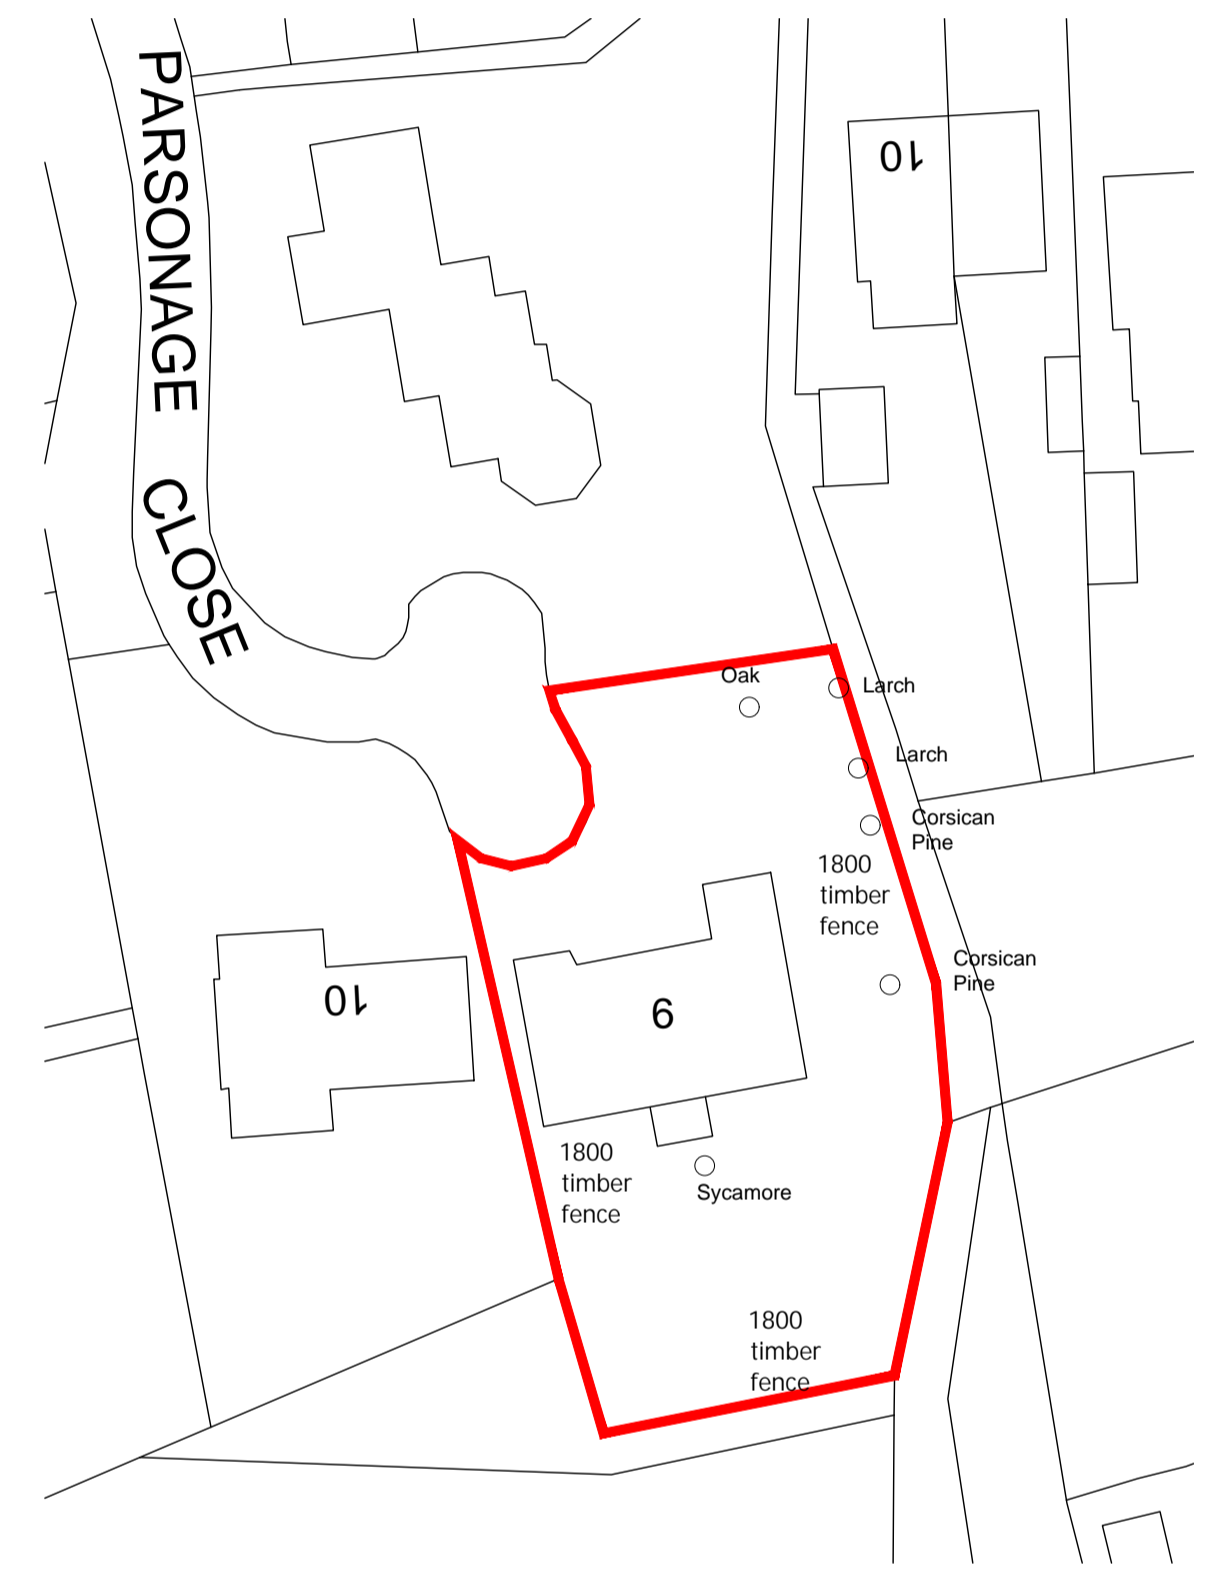

Site Plan - 1:500




North Proposed Elevations - 1:100

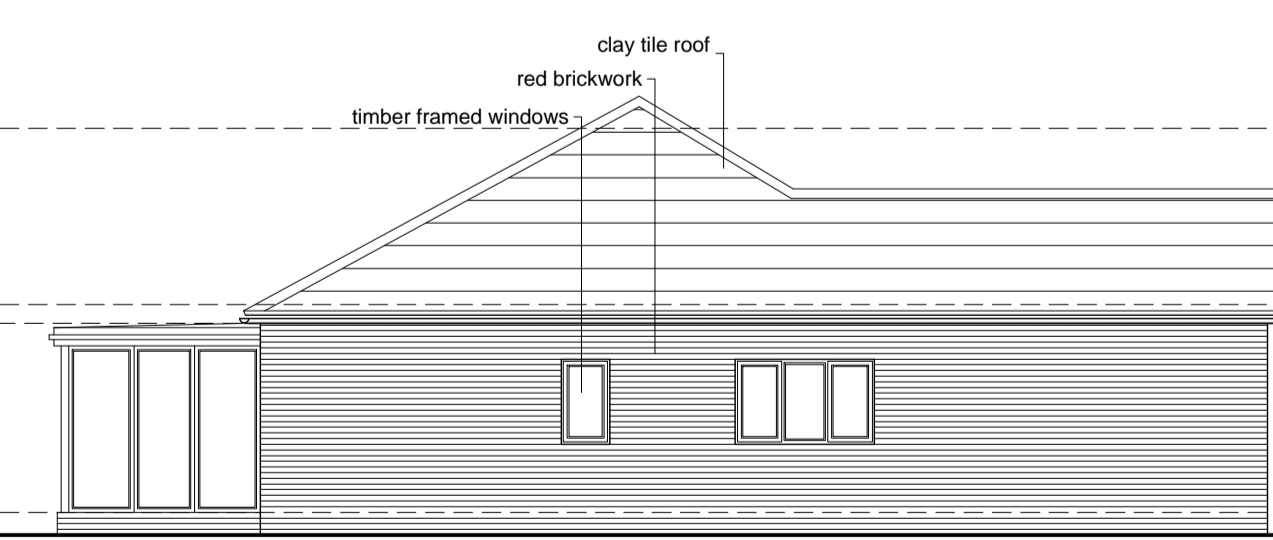

East



South

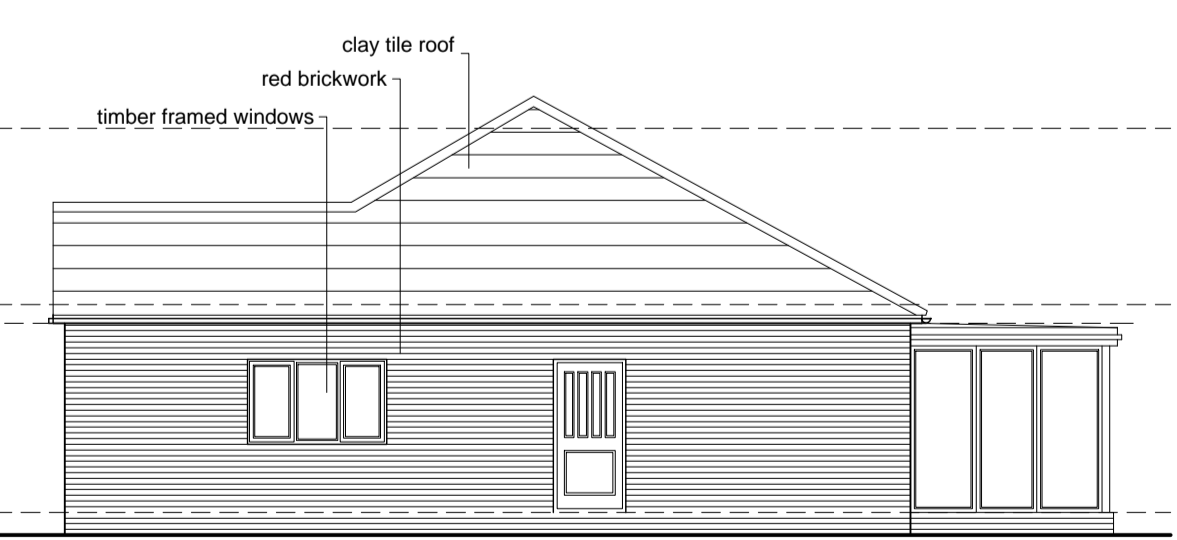

West