


SITE LAYOUT PLAN AS EXISTING 1:200

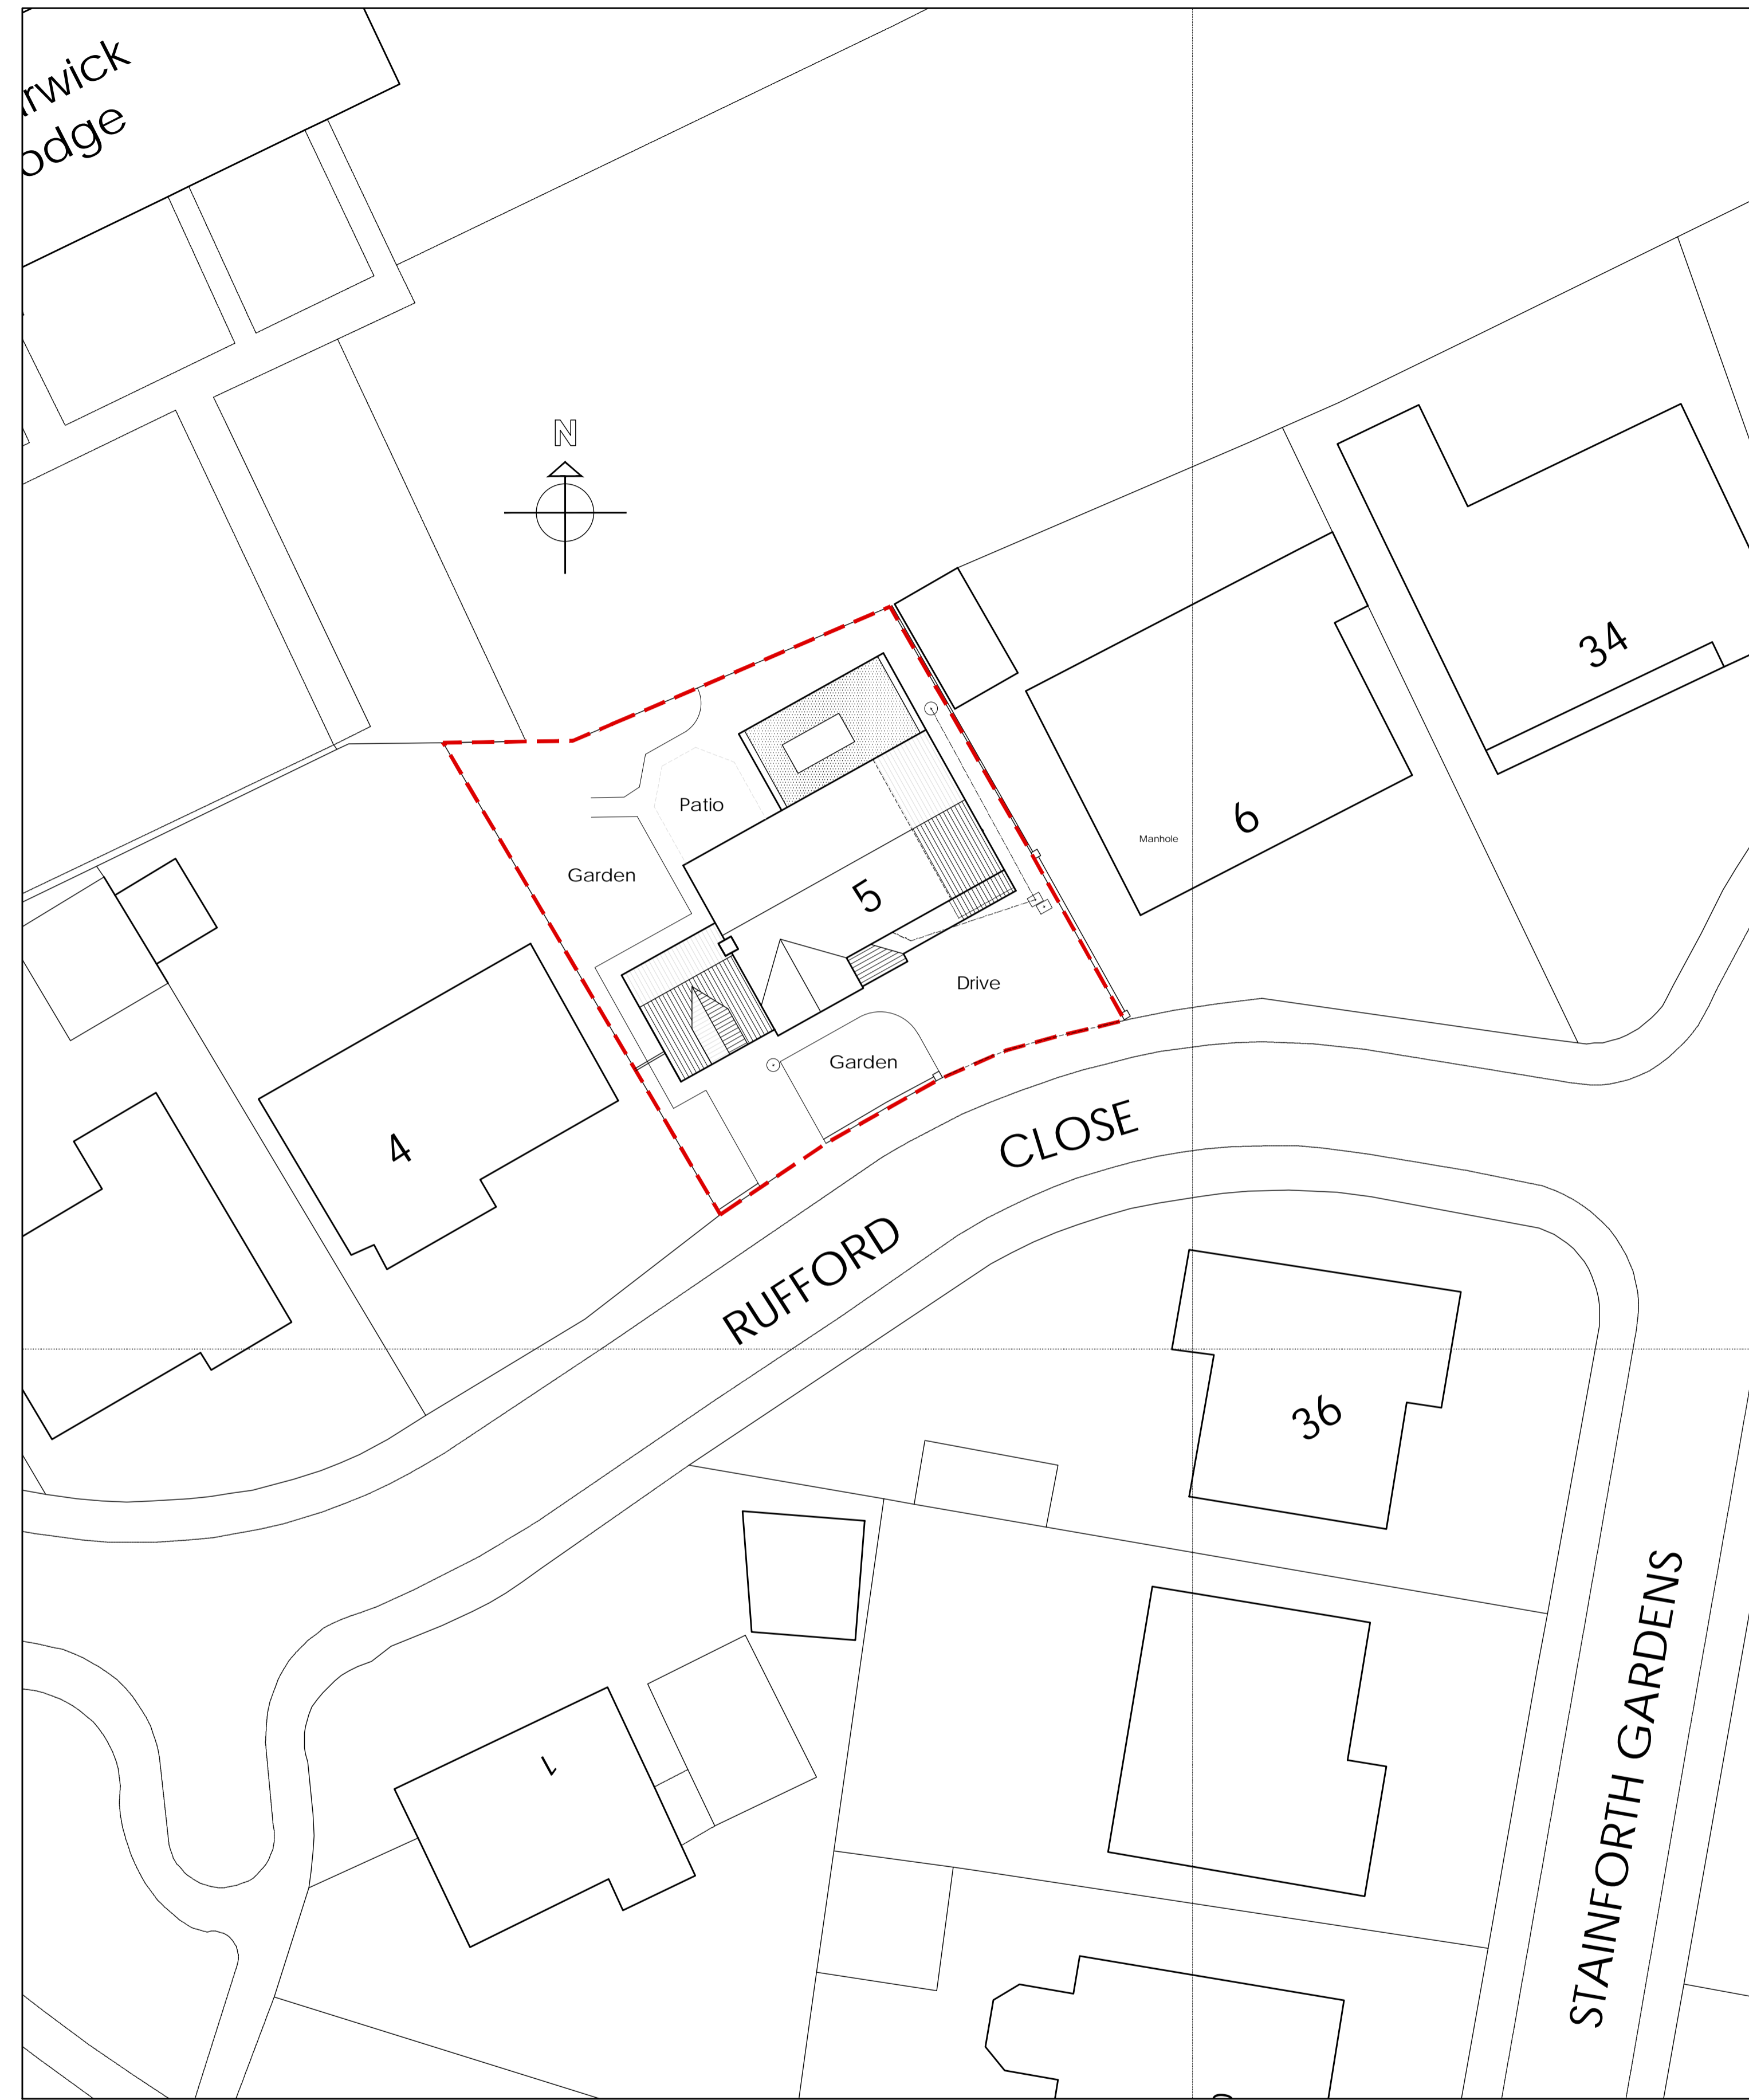

SITE LAYOUT PLAN AS PROPOSED 1:200

ANDREW BRAMLEY ASSOCIATES
 Architectural Designers

North Arch Cottage, 278 High Street, Northallerton, DL7 8DW
 Tel - 01609 774957. Email - arl@abramleyassociates.co.uk

Planning Supervisor Building Regulations Surveying



All dimensions to be checked on site.
 Do not scale off this drawing.
 Any discrepancies to be reported to Architects.

Copyright ©rights reserved. No part of this drawing may be reproduced or transmitted in any form without the prior permission in writing of Andrew Bramley Associates.

No.	Date	Description	Checked	Notes
R E V I S I O N S	18.08.23	REVISED TO SUIT FLOOR PLANS	ARL	
	21.08.23	REVISED TO SUIT FLOOR PLANS	ARL	
	25.08.23	REVISED TO SUIT FLOOR PLANS & CLIENT EMAIL	ARL	

Project	CHANGE OF USE OF BUILDING TO, DENTAL PRACTICE, 179 LONG STREET, EASINGWOLD, YO61 3JB		Scale	1:200	@ A1
Client	EASINGWOLD DENTAL PRACTICE		Date	June 2023	
Title	SITE LAYOUT PLAN AS EXISTING AND PROPOSED	Drawn by	A Lynn	Checked by	A Lynn
		Drg No.	2023:24/04	Rev.	D