



**CONVERTED BARNES TO REAR**

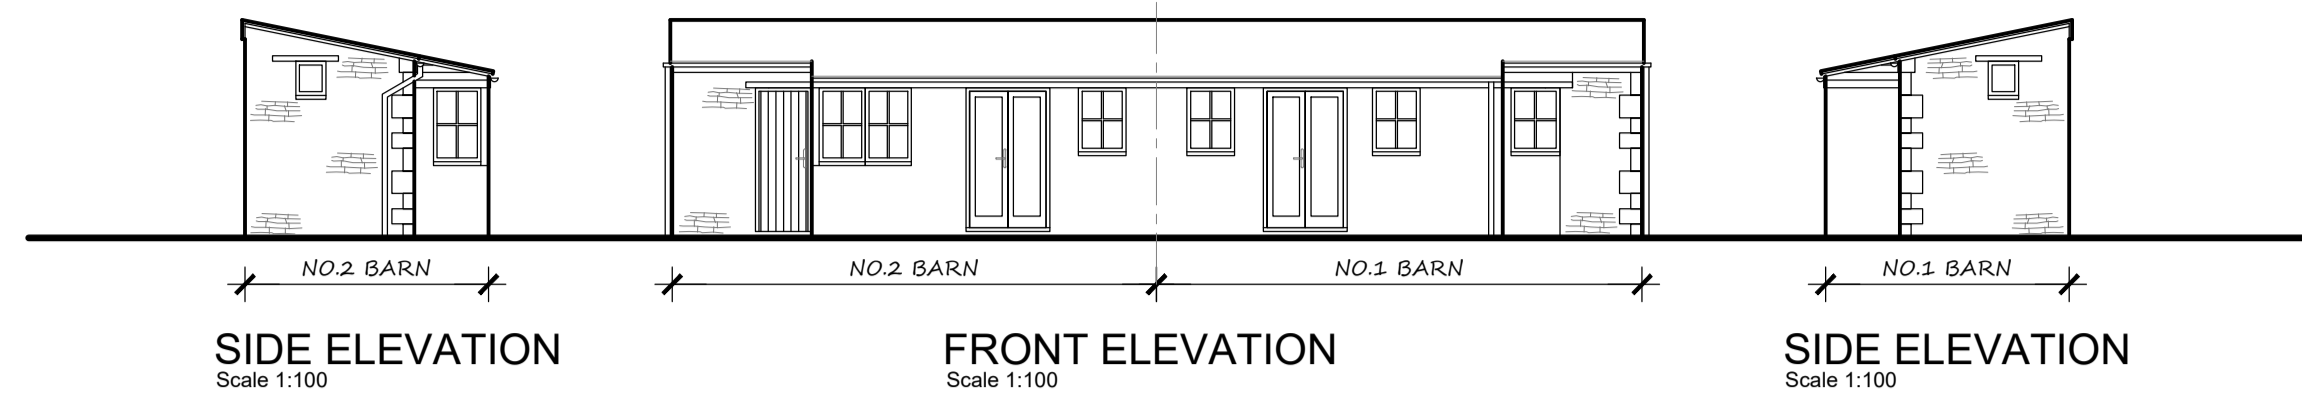

**SIDE ELEVATION**  
Scale 1:100

**FRONT ELEVATION**  
Scale 1:100

**SIDE ELEVATION**  
Scale 1:100

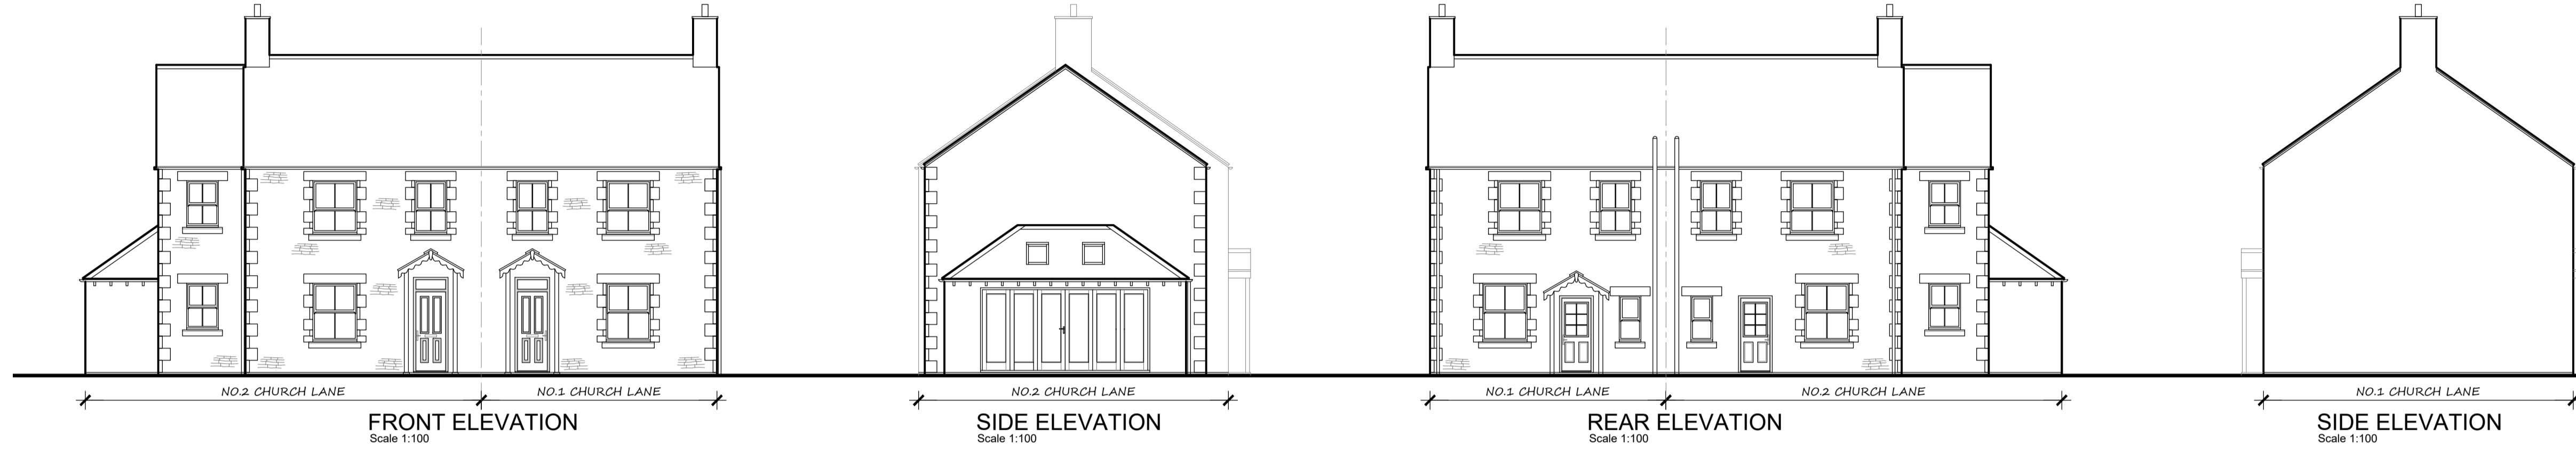


**FRONT ELEVATION**  
Scale 1:100


**SIDE ELEVATION**  
Scale 1:100

**REAR ELEVATION**  
Scale 1:100


**SIDE ELEVATION**  
Scale 1:100

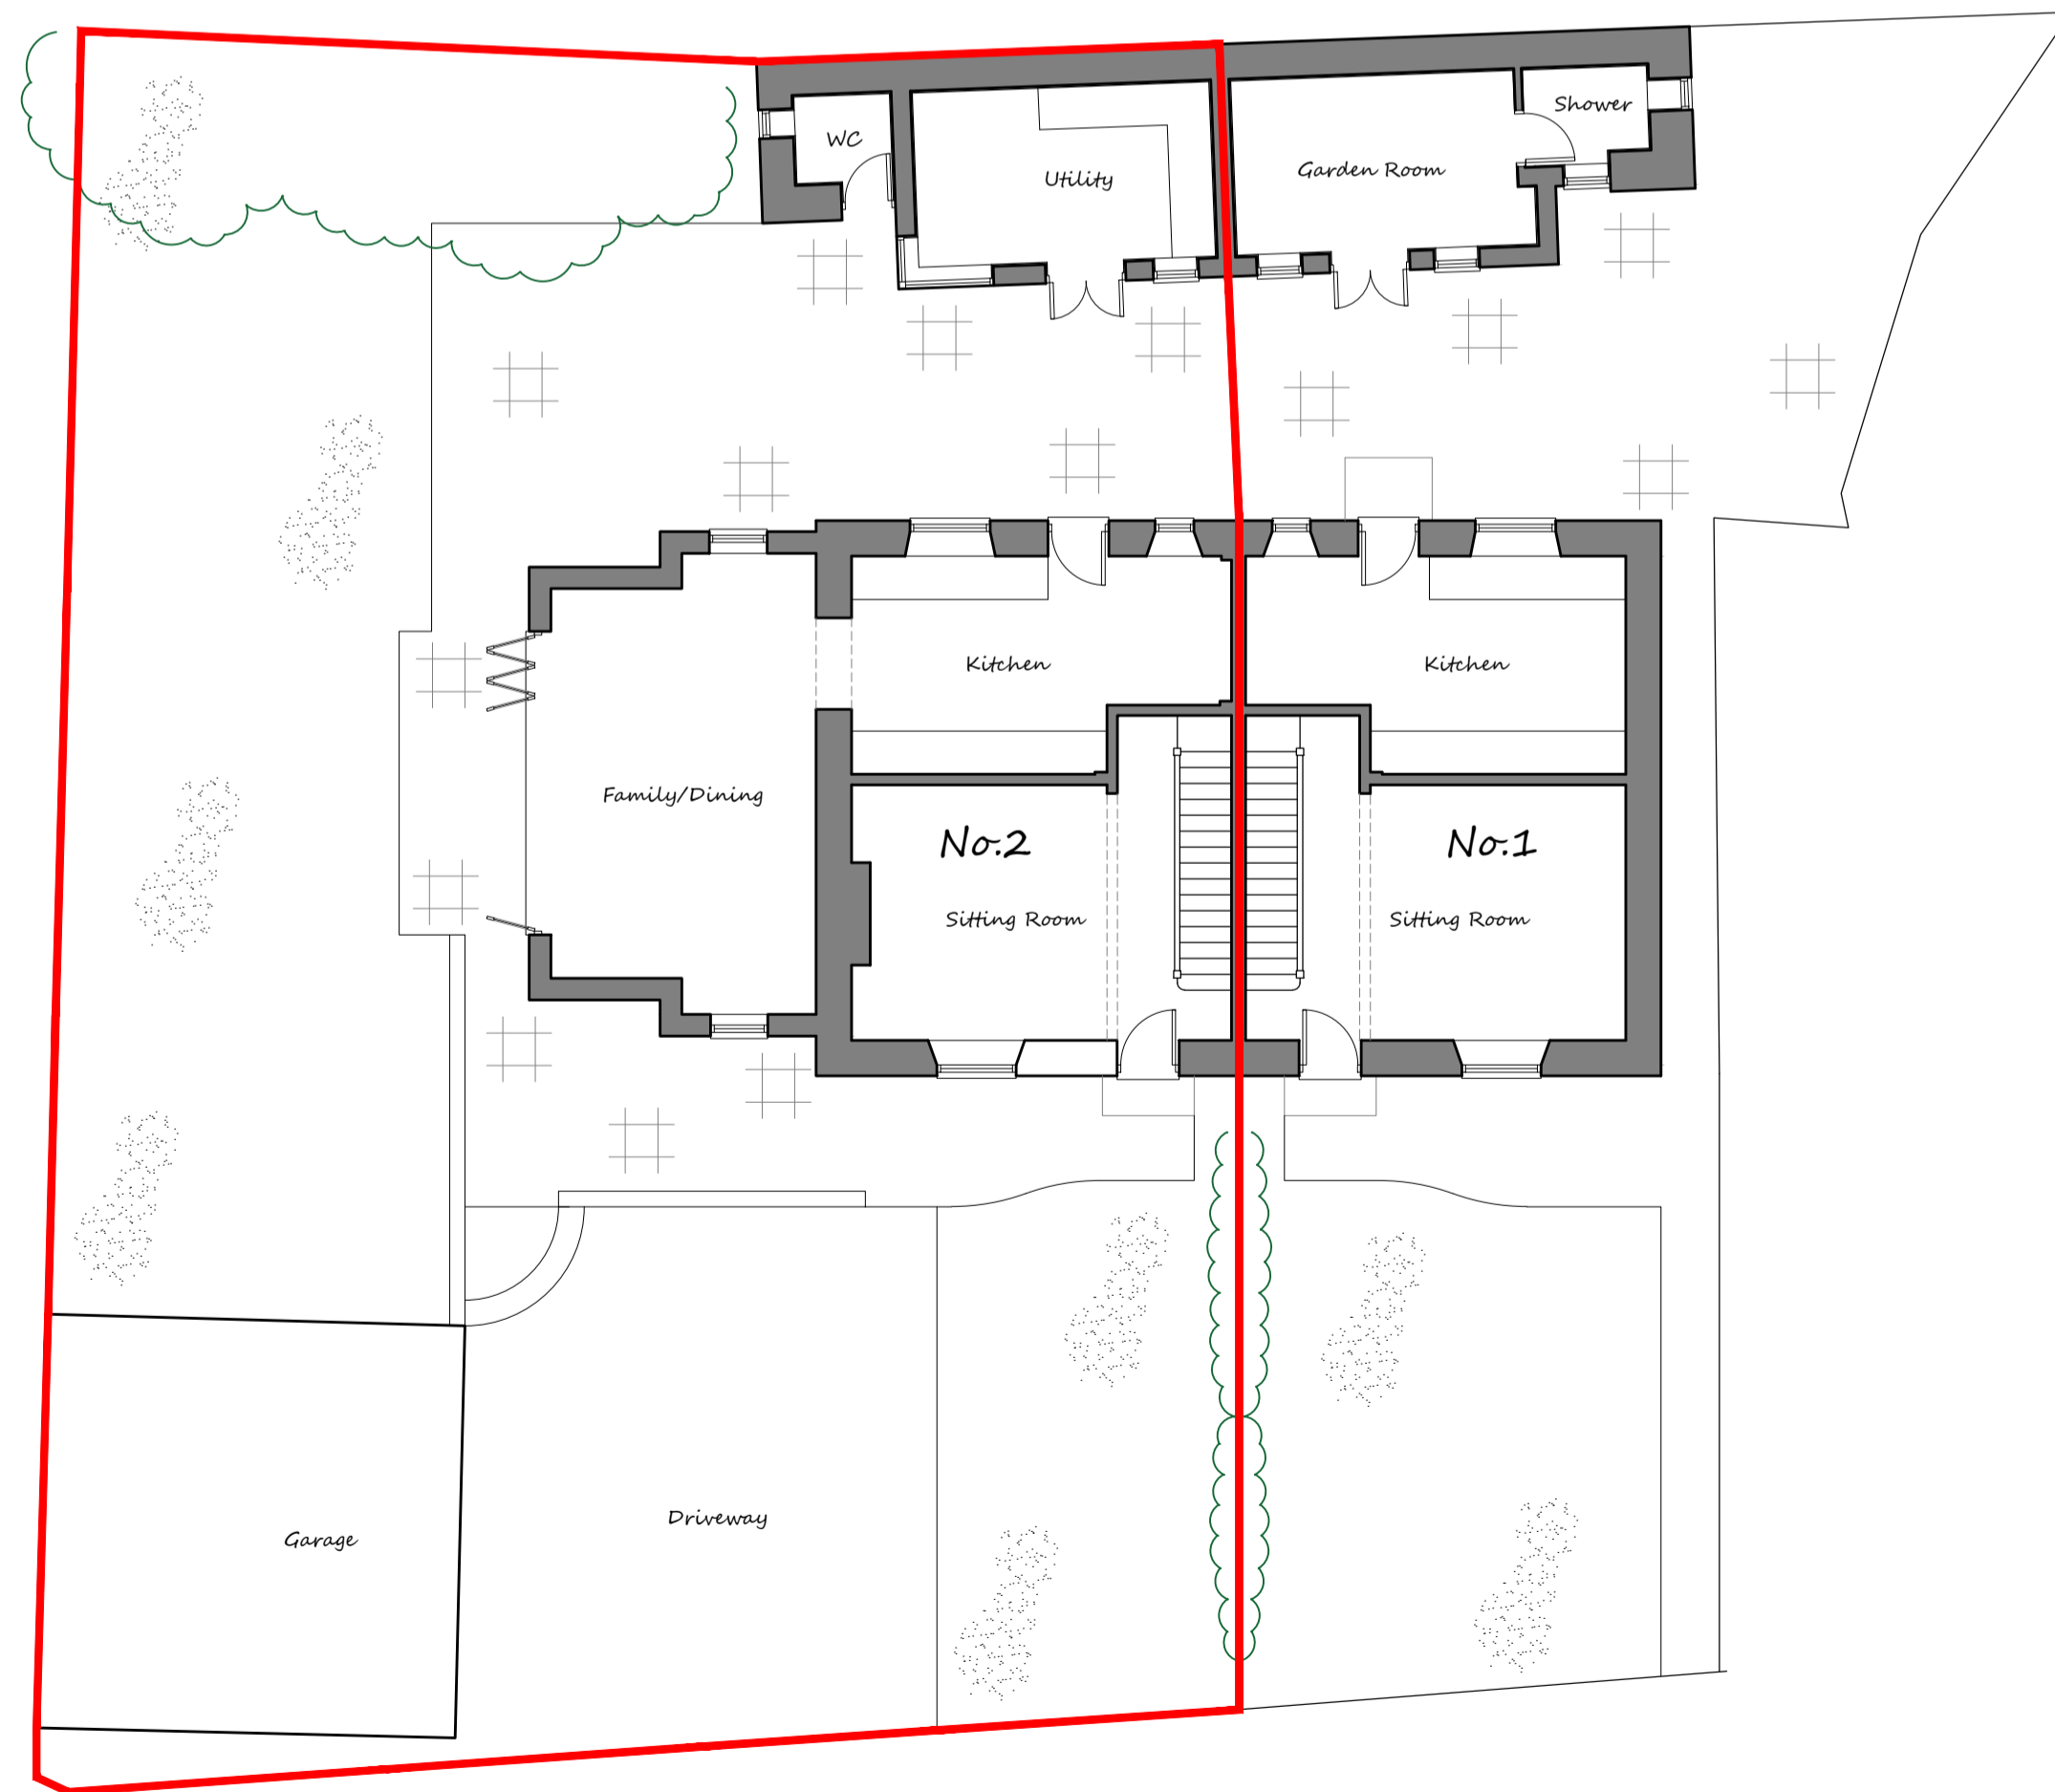

**GROUND FLOOR/SITE PLAN**  
Scale 1:100

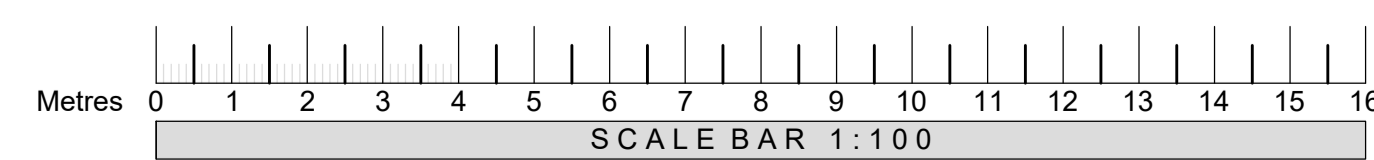

**LOCATION PLAN**  
scale 1:1250

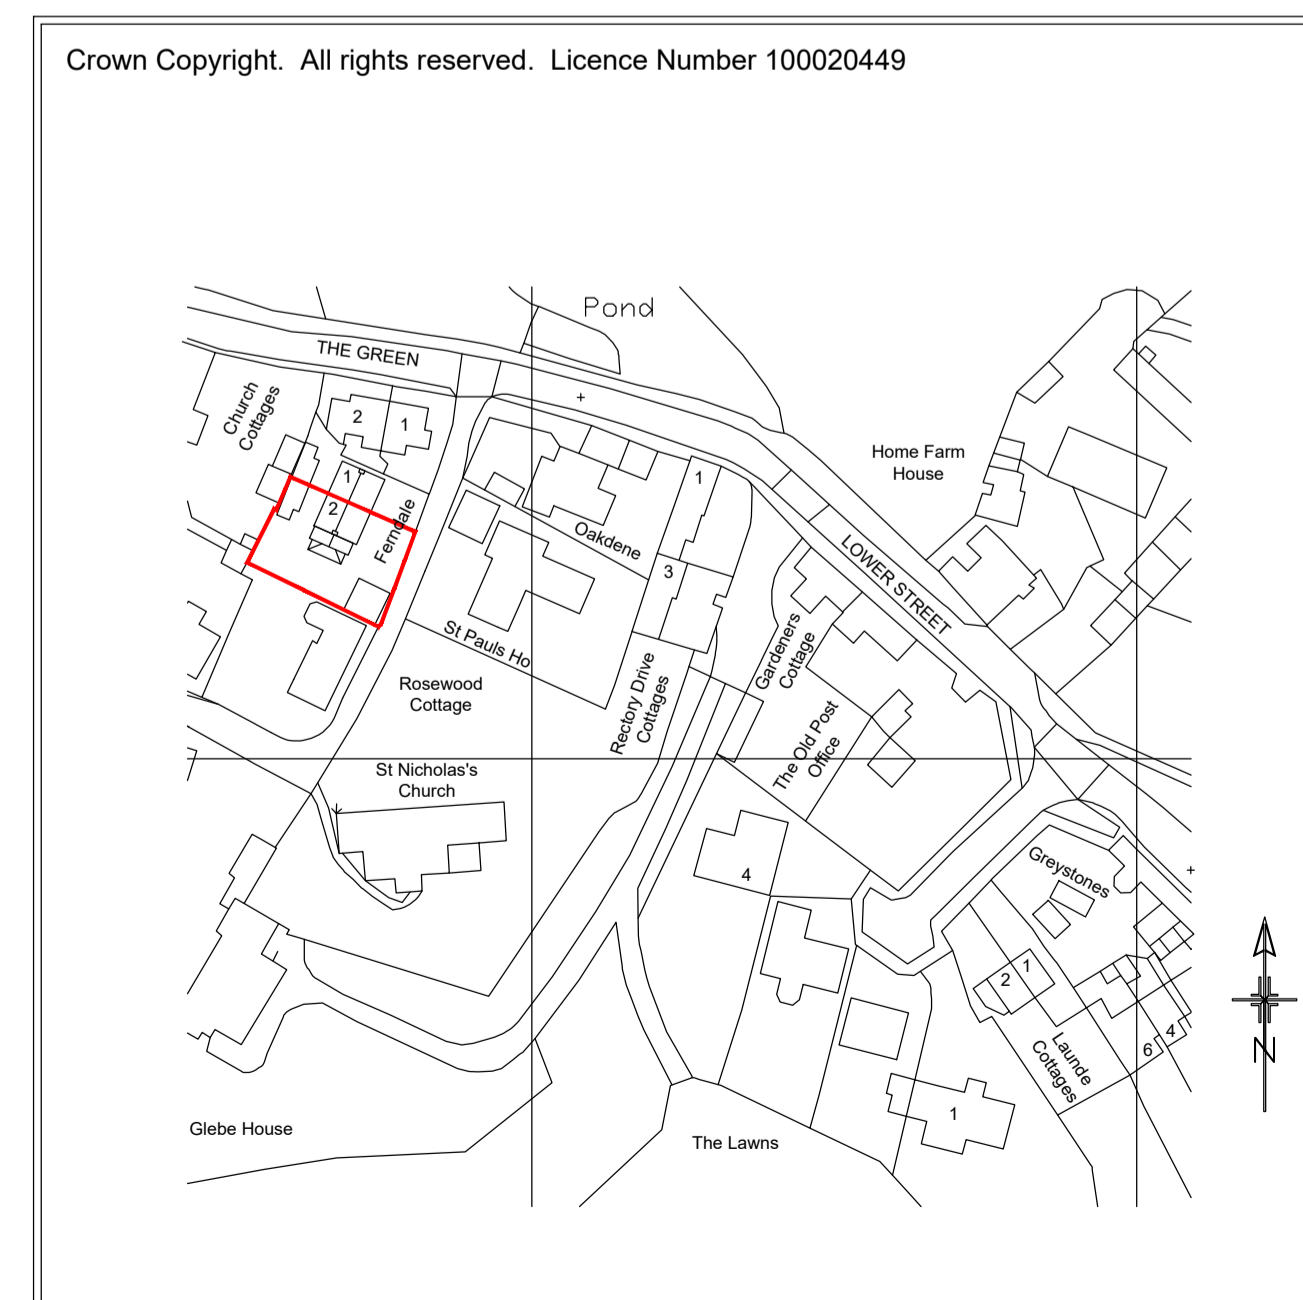

Crown Copyright. All rights reserved. Licence Number 100020449

A	No. 1 Church Cottages removed from application proposals in accordance with LPA comments	06.09.23
Rev	Description	Date

**DG**  
**DG Designs**  
**ARCHITECTURAL DESIGN**

22 Gough Close, Kettering, Northants, NN15 5BE  
t: 07739912693  
w: dg-designs.co.uk  
e: info@dg-designs.co.uk

Client:  
**Mr T Kirk**

Project Ref:  
**Existing Plans & Elevations**  
New Rear Link Extension at No. 2 Church Cottages, Church Lane, Twywell

Drawing Status:	<b>PLANNING</b>	Drawn: DGD	Checked: -
Date: July 2023	Scale: <b>AS stated</b>	Paper size: A1	Rev: A

Job Ref: **23\_2CL\_01A**