

1 NORTH - ELEVATION-COMPLETE
1 : 50





2 EAST - ELEVATION-COMPLETE
1 : 50

PROPOSED MATERIALS

1. BRICKS TO MATCH EXISTING
2. VERTICAL TILE HANGING TO MATCH ROOF
3. TILED ROOF TO MATCH EXISTING
4. GLAZED WALL TO LIFT SHAFT

 Proposed Extension

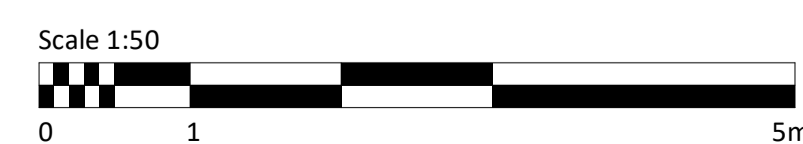

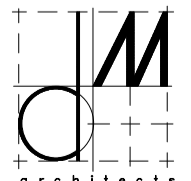	PROJECT CHATAWAY CARE HOME Extension	TITLE PROPOSED - NORTH & EAST ELEVATIONS	SCALE As indicated
	4 East Avenue Leicester LE8 6JG	DATE 04/18/22	DRAWING No. 22001 - A.210
75 QUEENS DRIVE • SURBITON • SURREY • KT5 8PP • T 07506 672098			