




1 NORTH - ELEVATION
1 : 50



2 EAST - ELEVATION
1 : 50

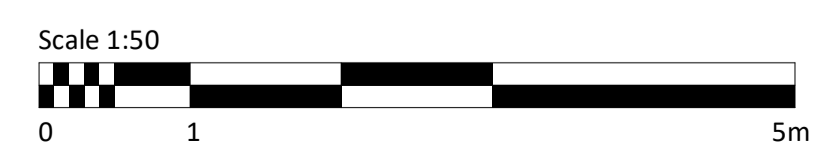

	PROJECT CHATAWAY CARE HOME Extension	TITLE EXISTING - NORTH & EAST ELEVATIONS	SCALE 1 : 50
	4 East Avenue Leicester LE8 6JG		DATE 05.05.23
75 QUEENS DRIVE • SURBITON • SURREY • KT5 8PP • T 07506 672098			DRAWING No. 22001 - A_110