






EXISTING FRONT ELEVATION

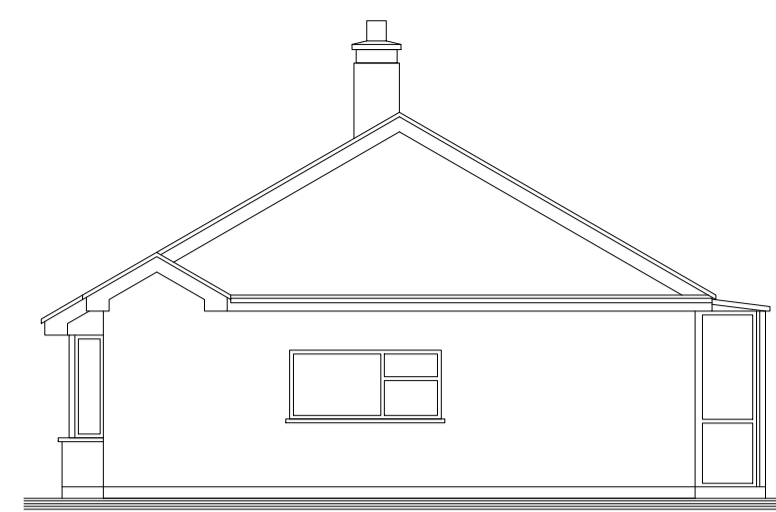


EXISTING SIDE (1) ELEVATION

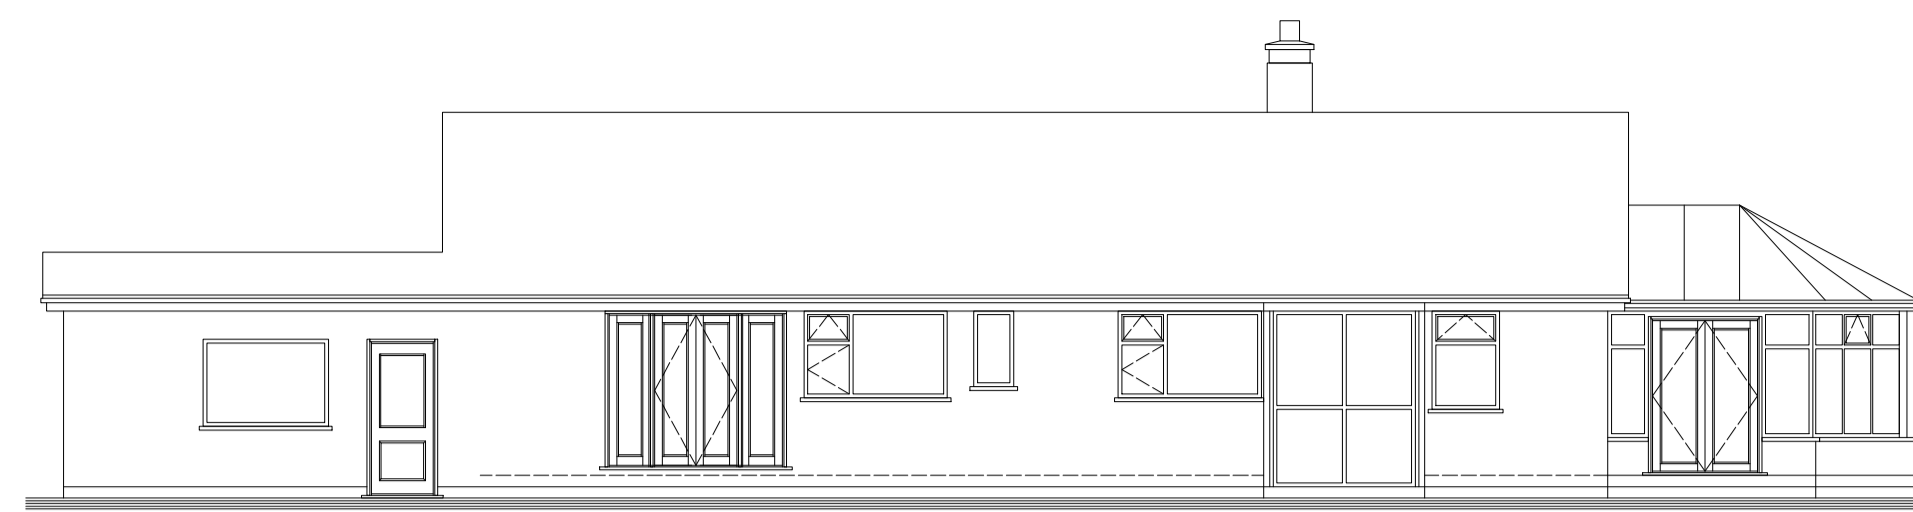


EXISTING REAR ELEVATION

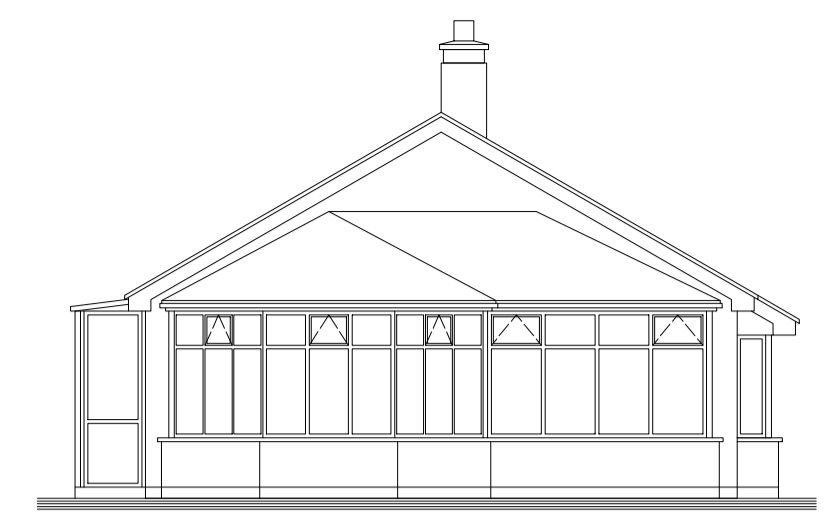

EXISTING SIDE (2) ELEVATION

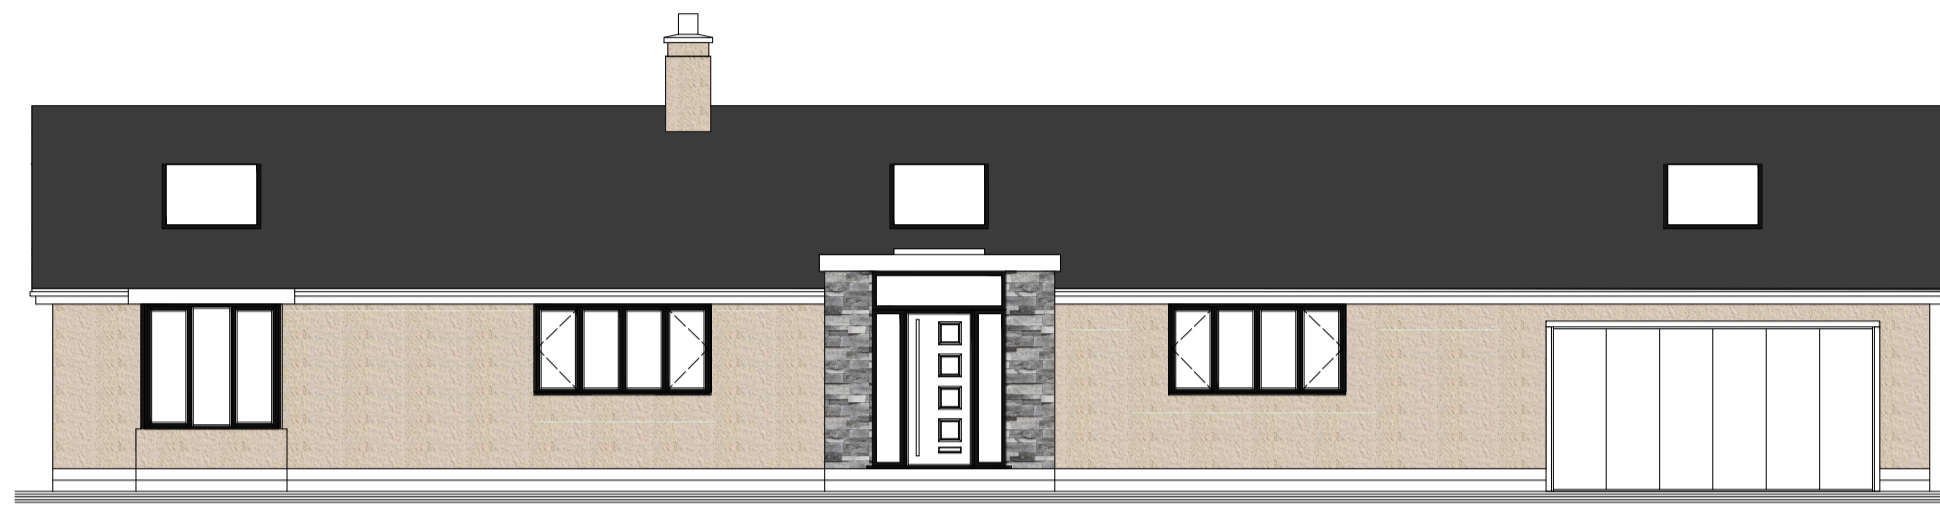


PROPOSED FRONT ELEVATION

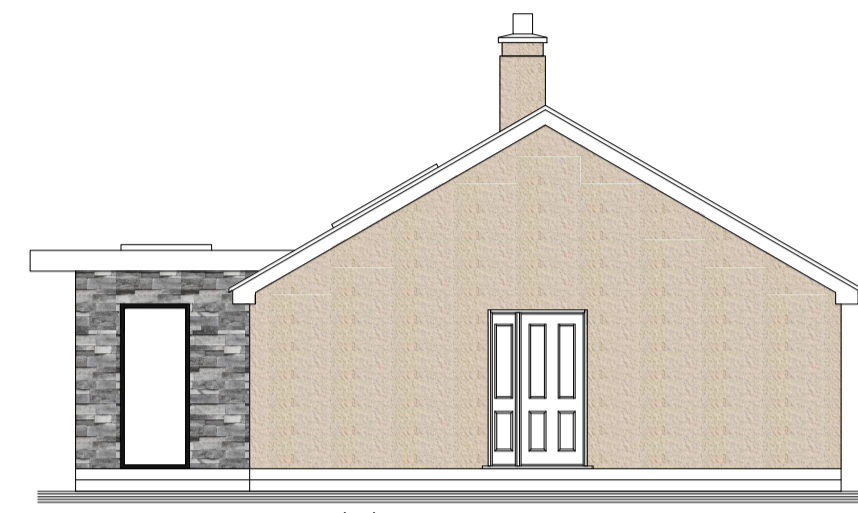


PROPOSED SIDE (1) ELEVATION




PROPOSED REAR ELEVATION

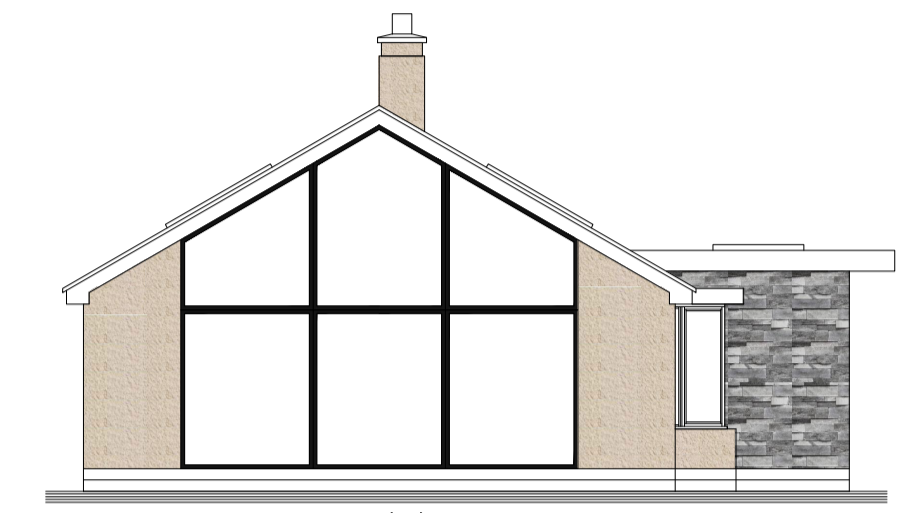

PROPOSED SIDE (2) ELEVATION

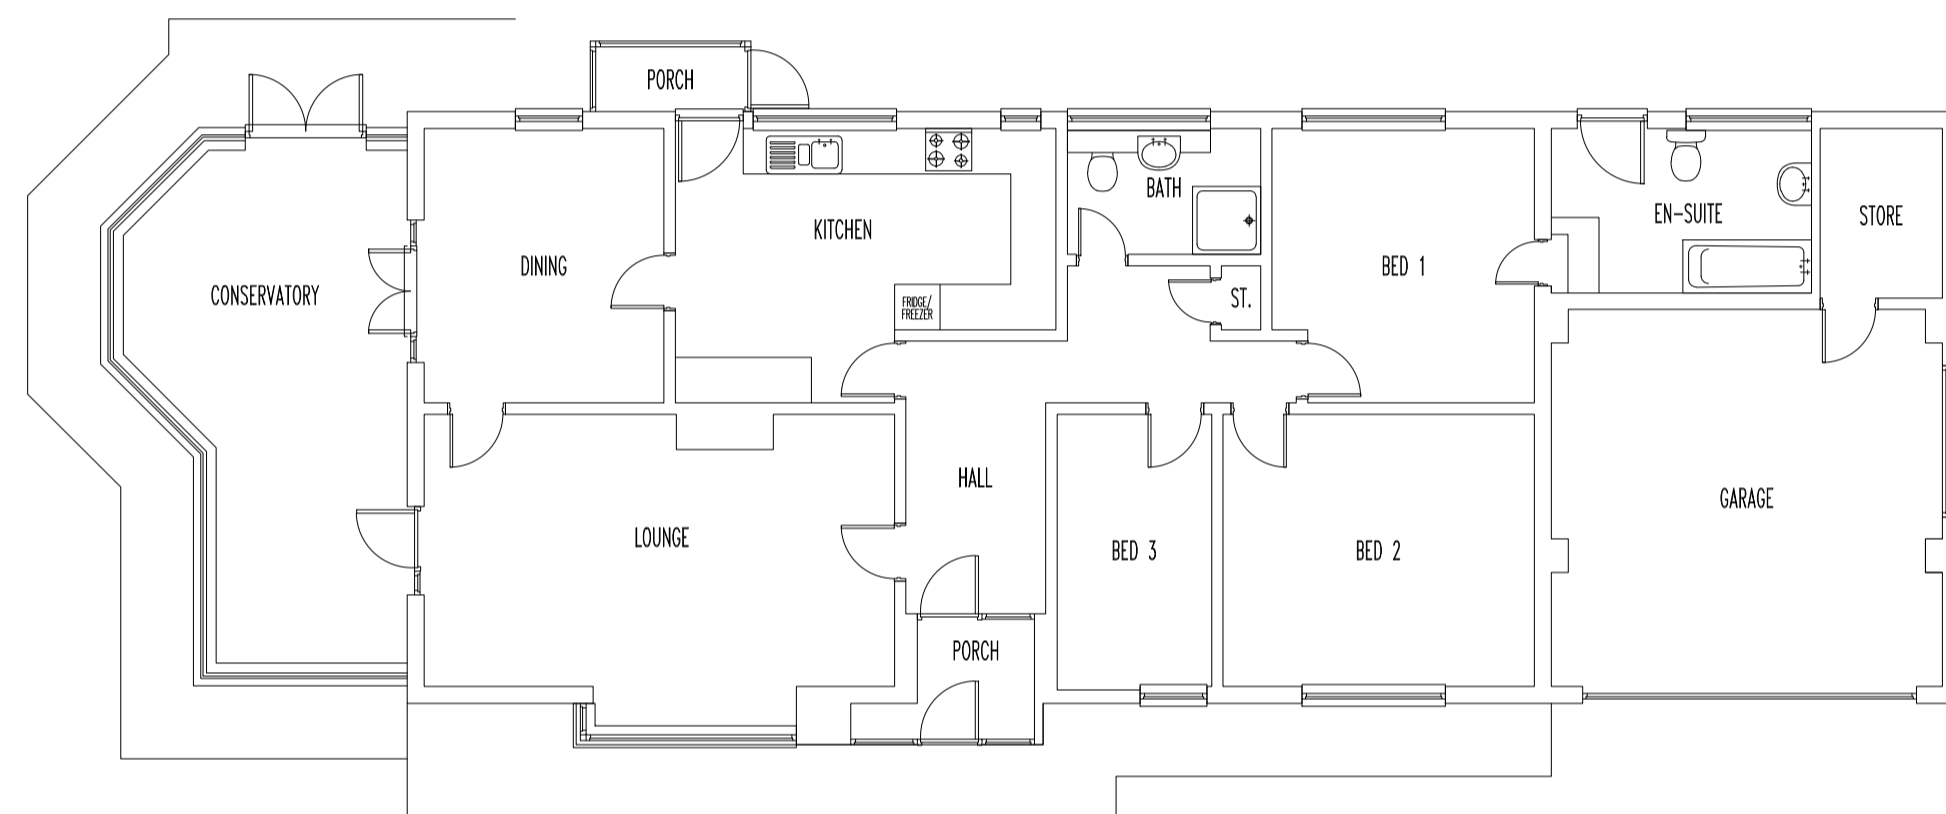


EXISTING GROUND FLOOR PLAN

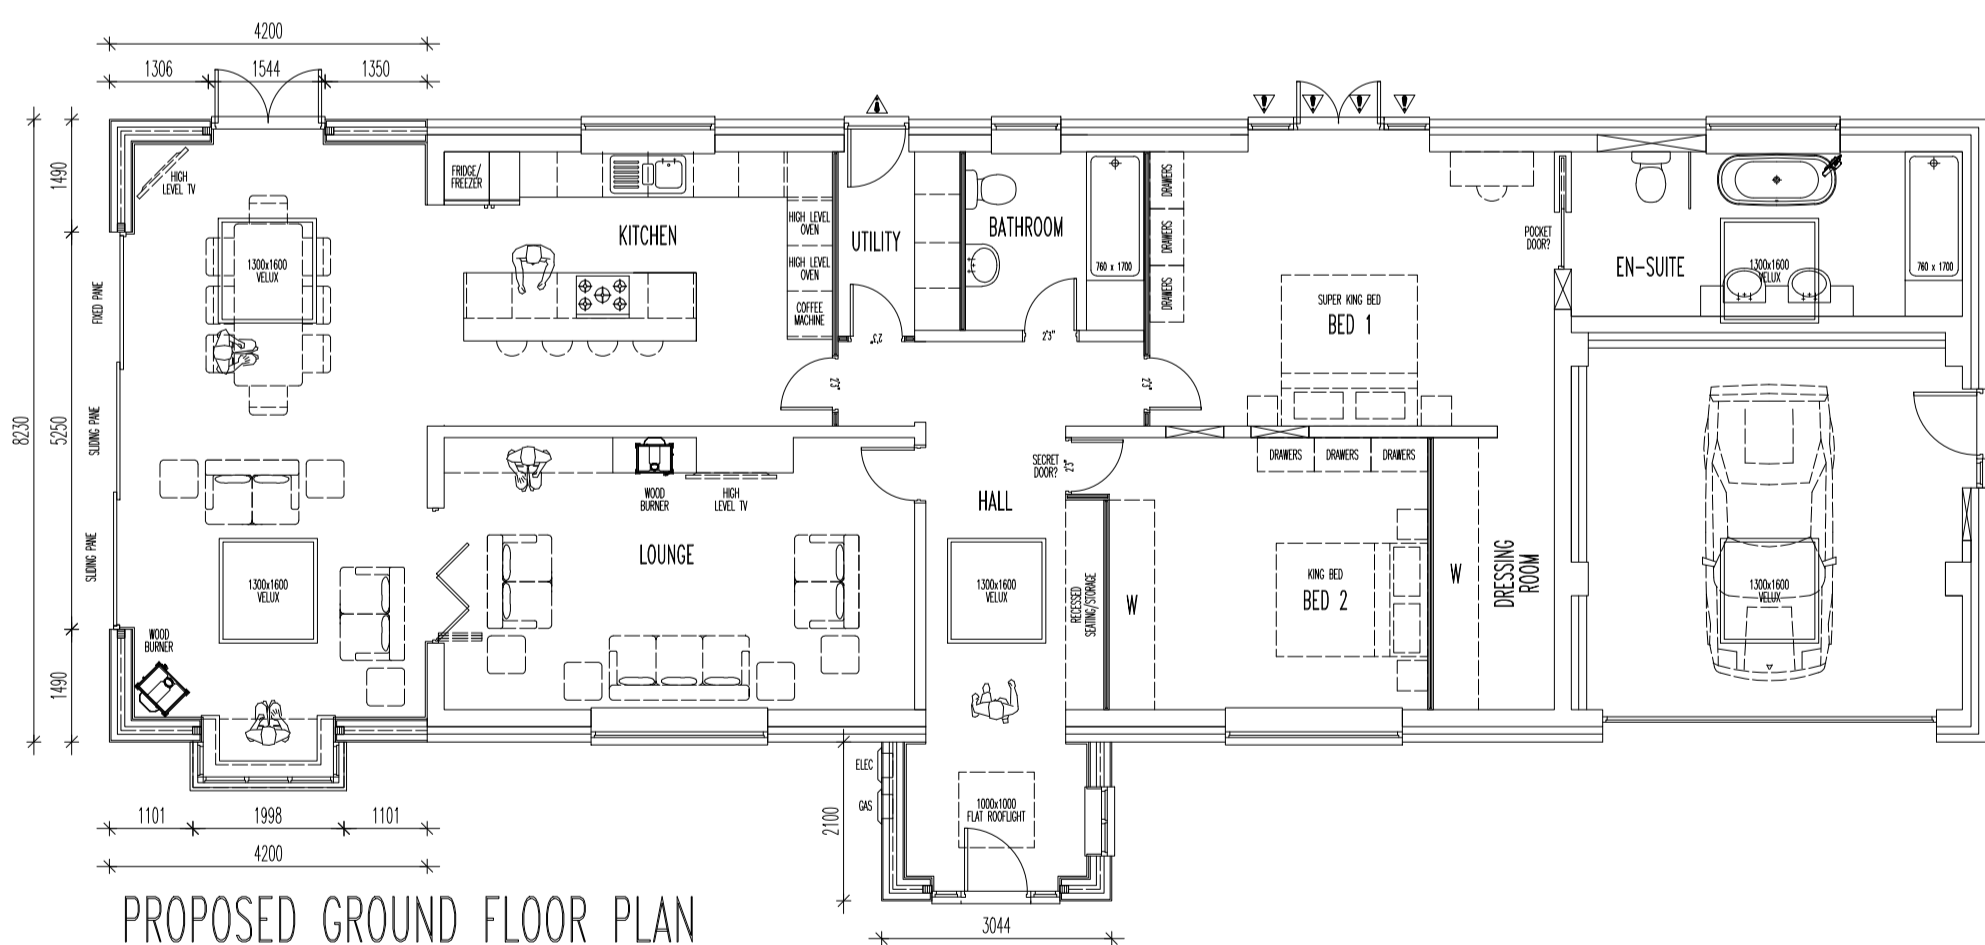

PROPOSED GROUND FLOOR PLAN




SCALE BAR 1:100

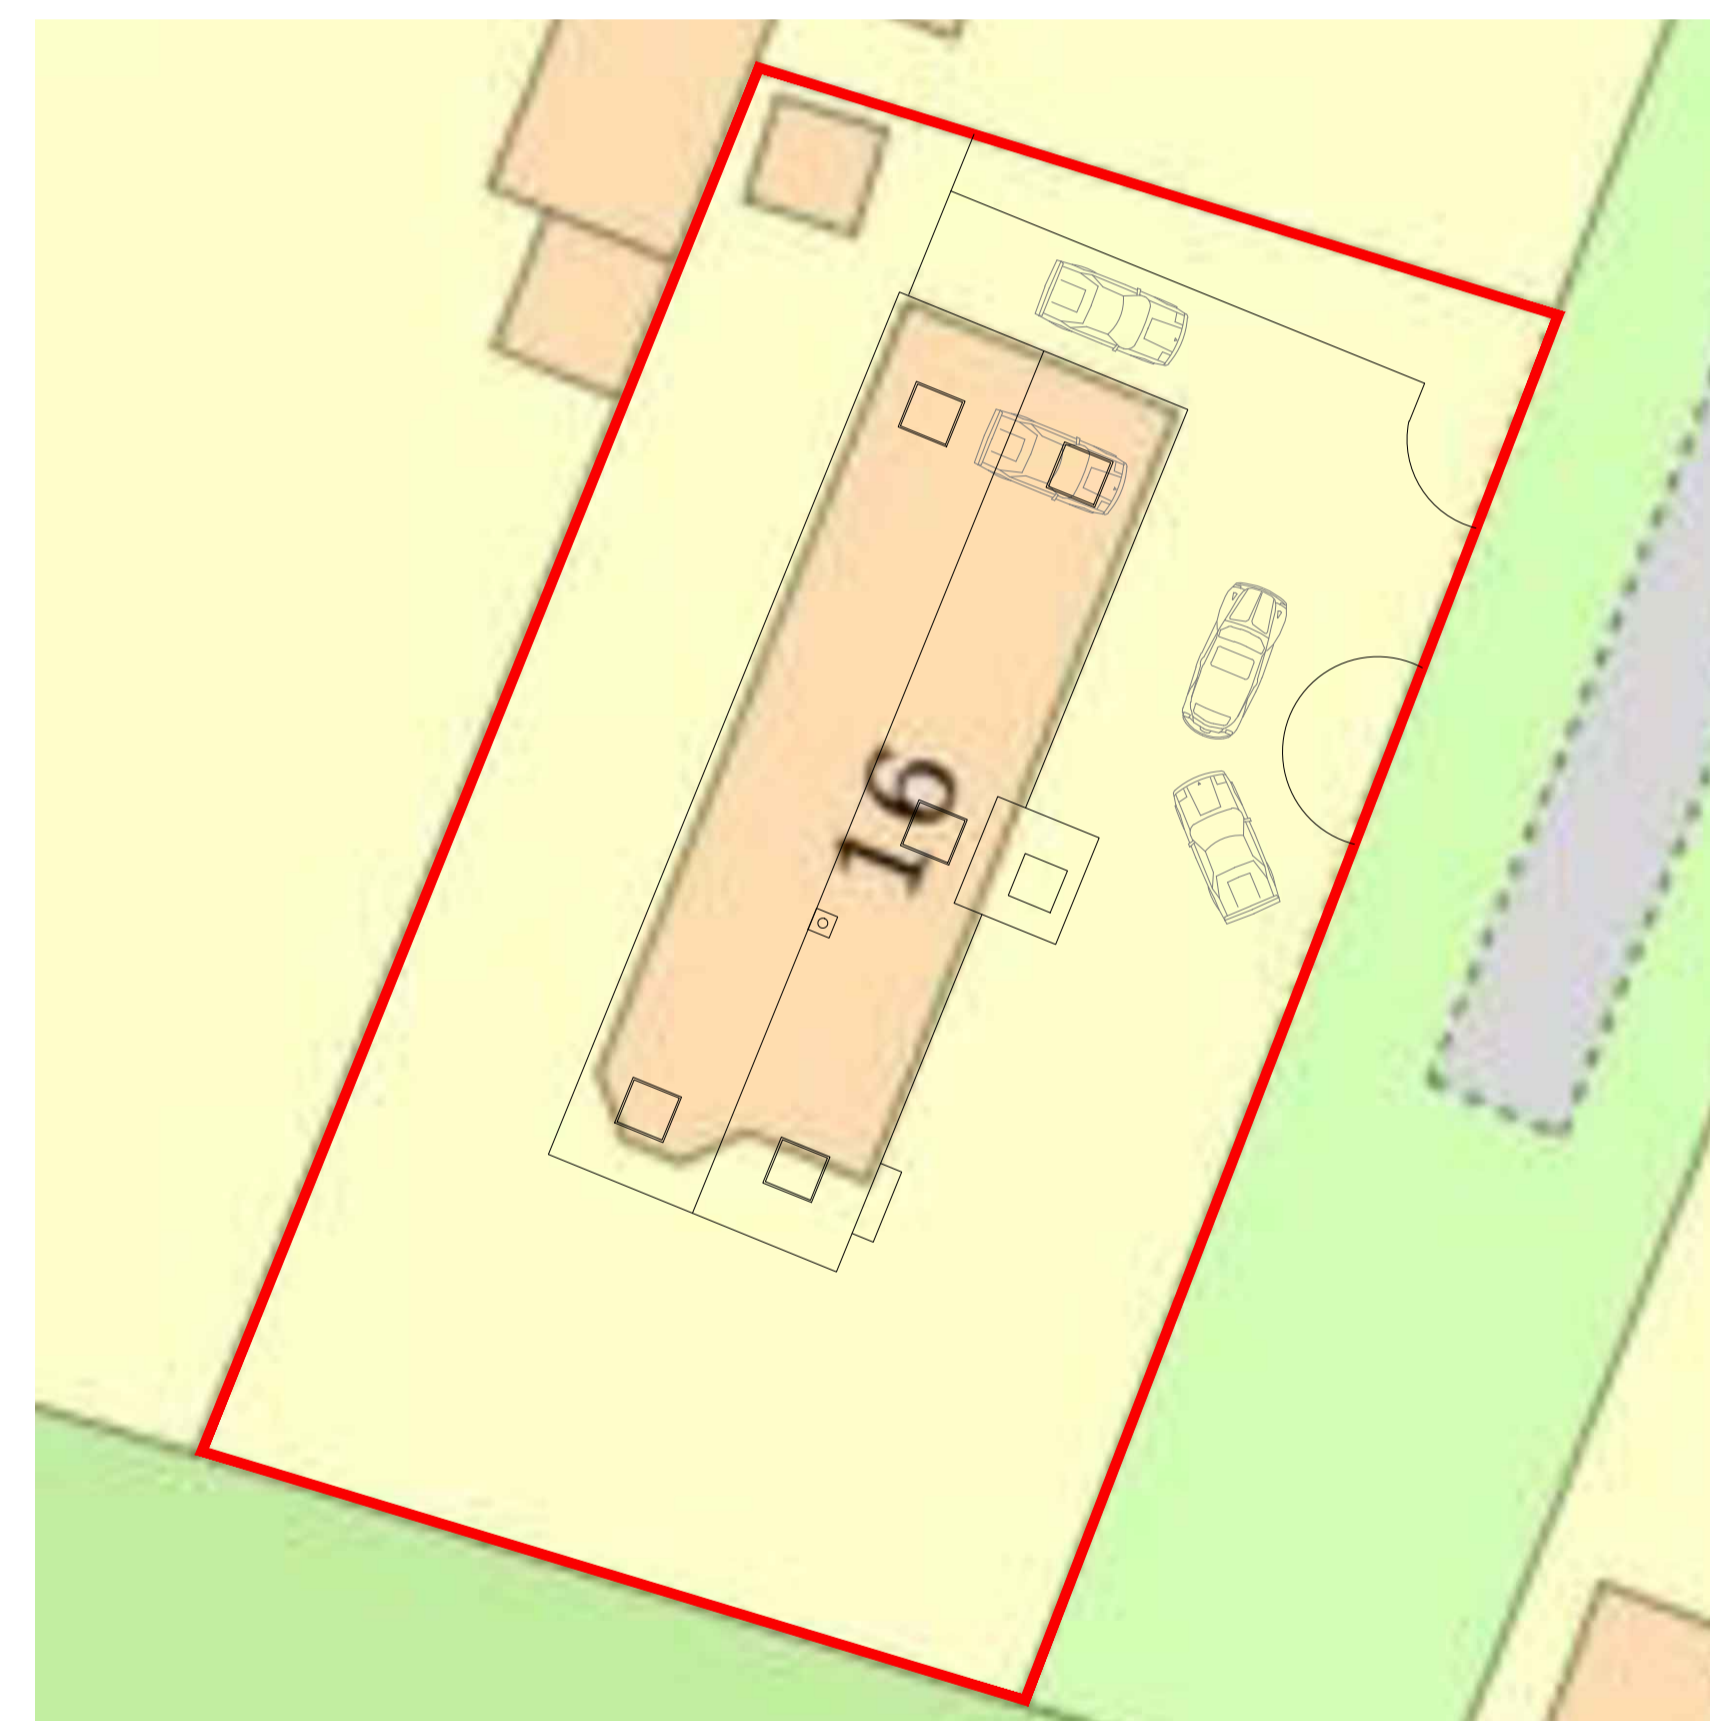


PROPOSED PARKING PROVISION



SCALE BAR 1:200

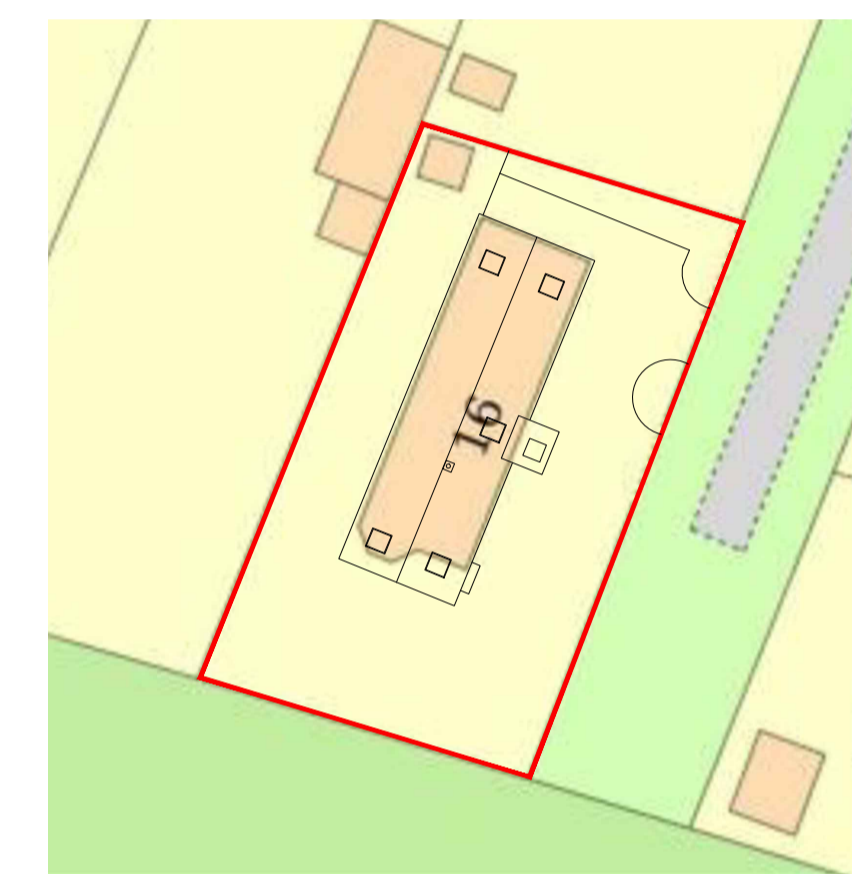

PROPOSED SITE PLAN

 

SCALE BAR 1:500




EXISTING SITE LOCATION PLAN



SCALE BAR 1:1250



PORCH PROJECTION INSPIRATION

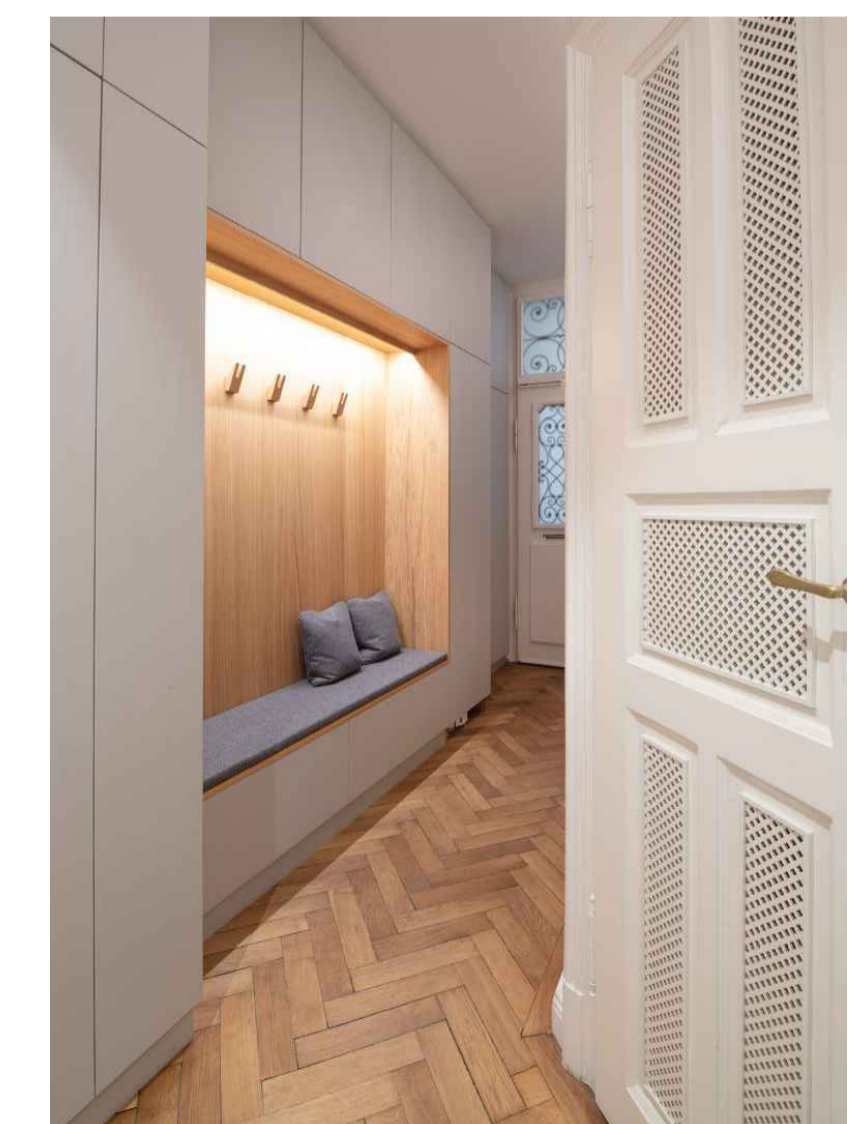

RECESSED STORAGE/SEATING INSPIRATION

Drawings may be scaled for planning purposes only. All dimensions to be checked. The contractor is responsible for checking dimensions before ordering or starting work.



Draw My Plans UK
Architectural Services

Client	Ms ALISON PIPPIN @ 16 KINGSFIELD ROAD, COSBY, LEICESTER. LE9 1SW.	Drawn by	SJN	Checked by	
Project	FRONT & SIDE SINGLE STOREY EXTENSION & INTERNAL REMODELLING	Scale	AS SHOWN @ A1	Date	MAY 2023
Drawing Title	EXISTING & PROPOSED PLANS, ELEVATIONS & SITE PLANS	Project No.	2023	Dwg. No.	BKR[20]001