






EXISTING FRONT ELEVATION

 


SCALE BAR 1:100

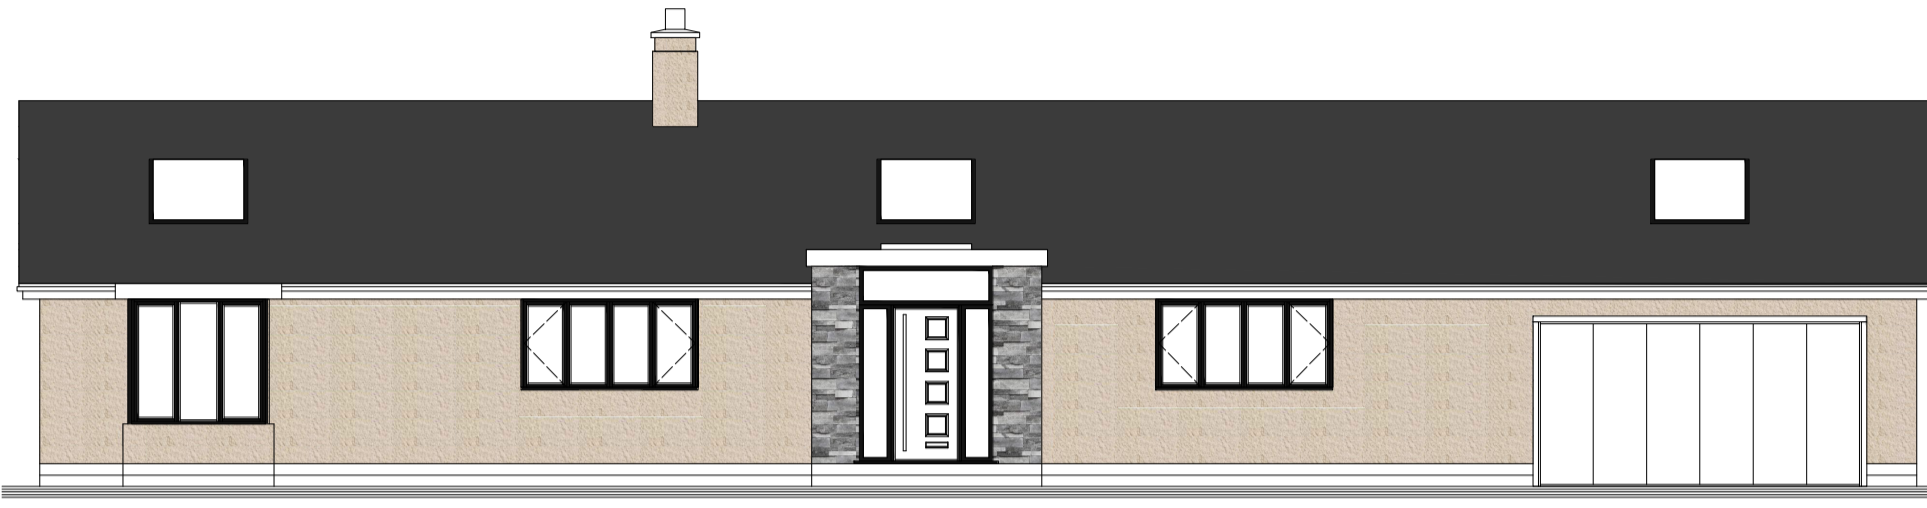

PROPOSED FRONT ELEVATION

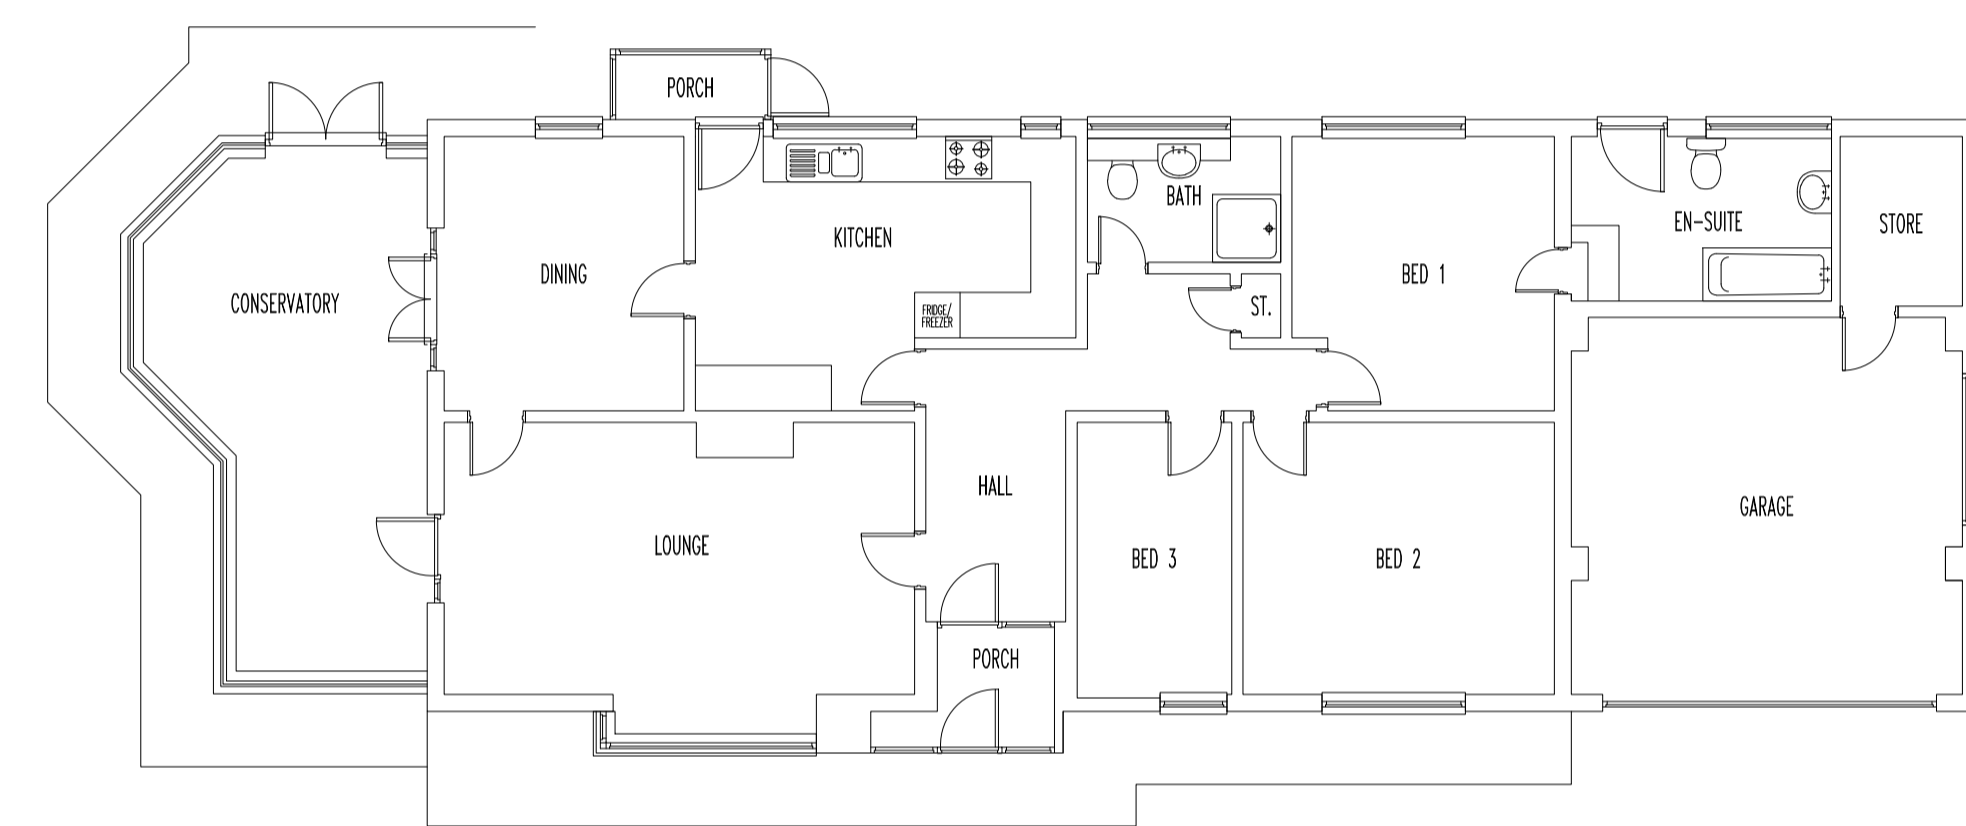


EXISTING GROUND FLOOR PLAN

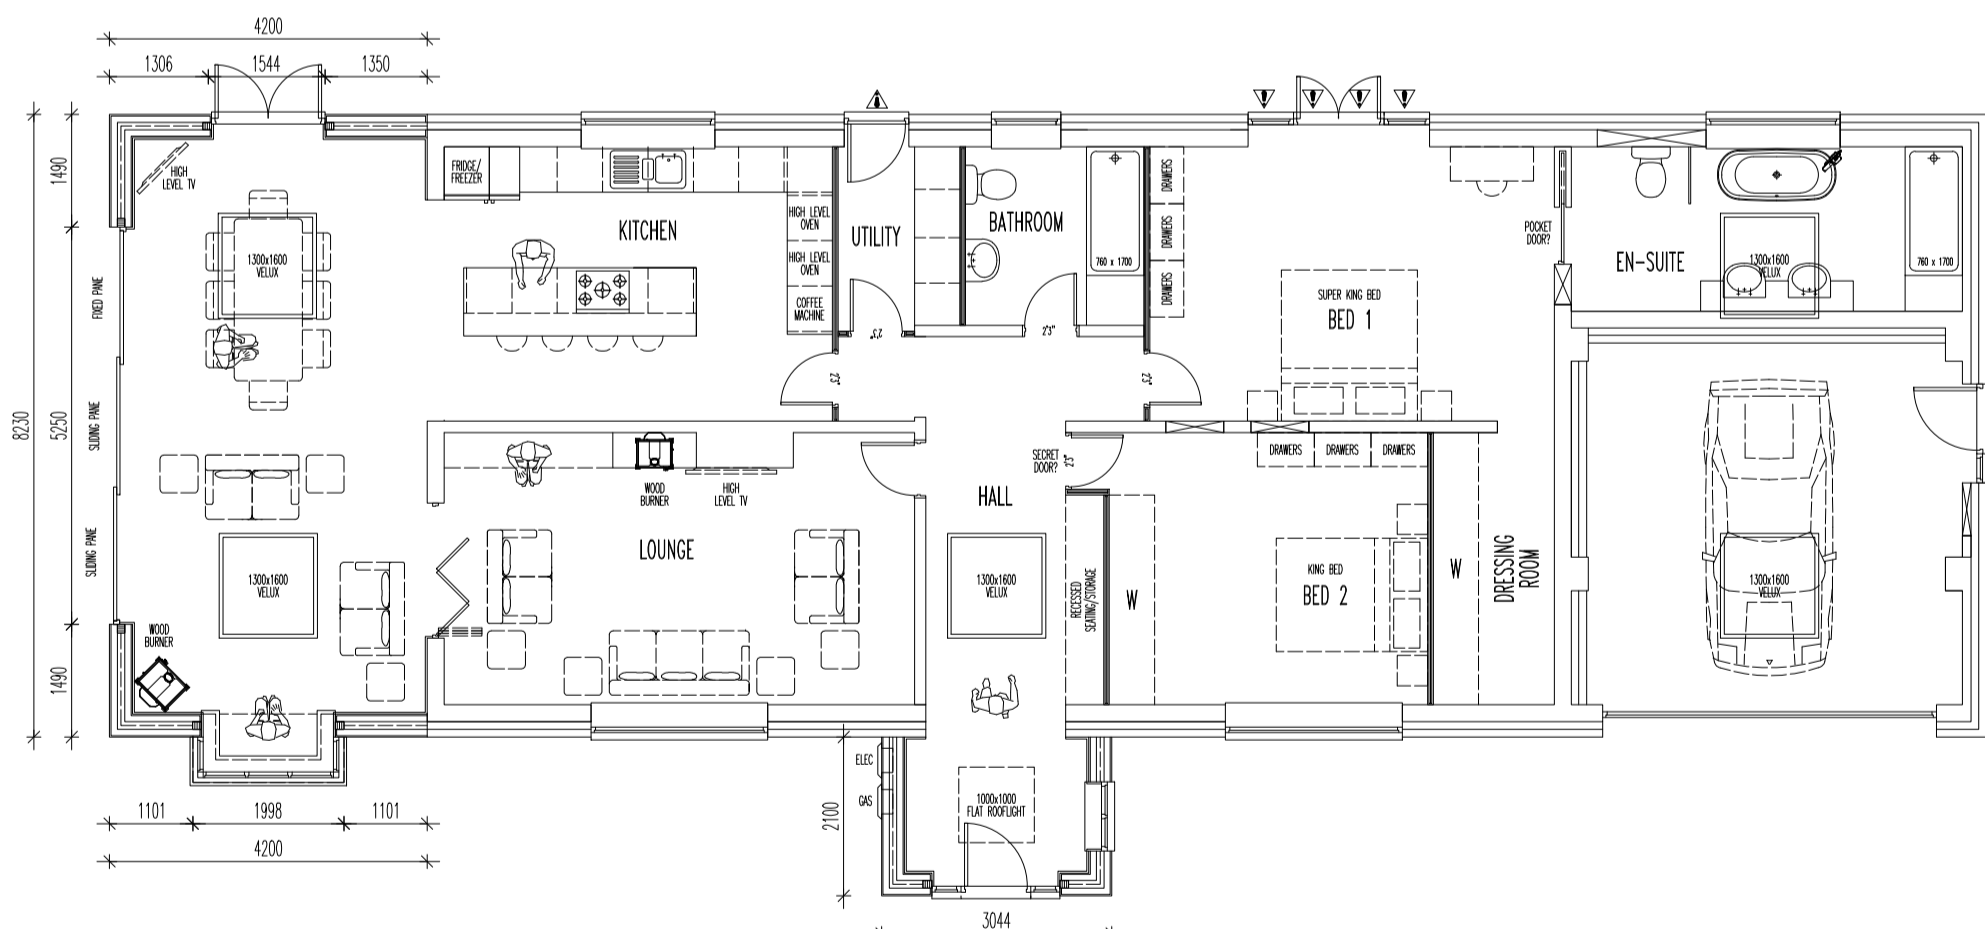


PROPOSED GROUND FLOOR PLAN




SCALE BAR 1:100

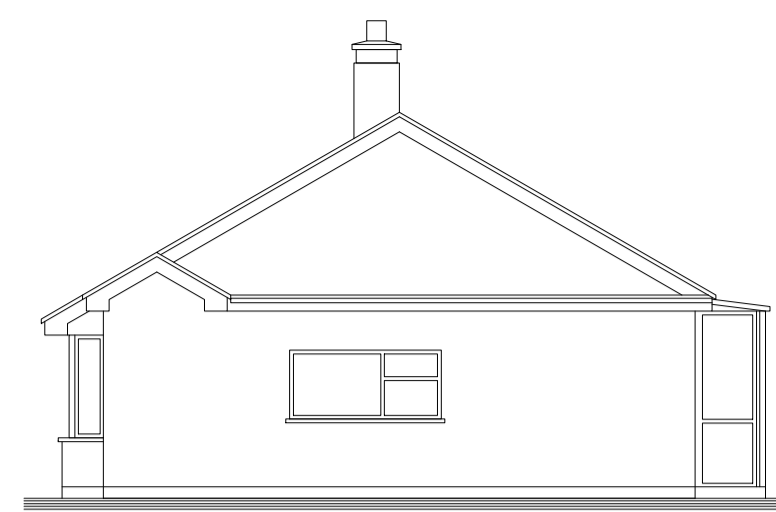


EXISTING SIDE (1) ELEVATION

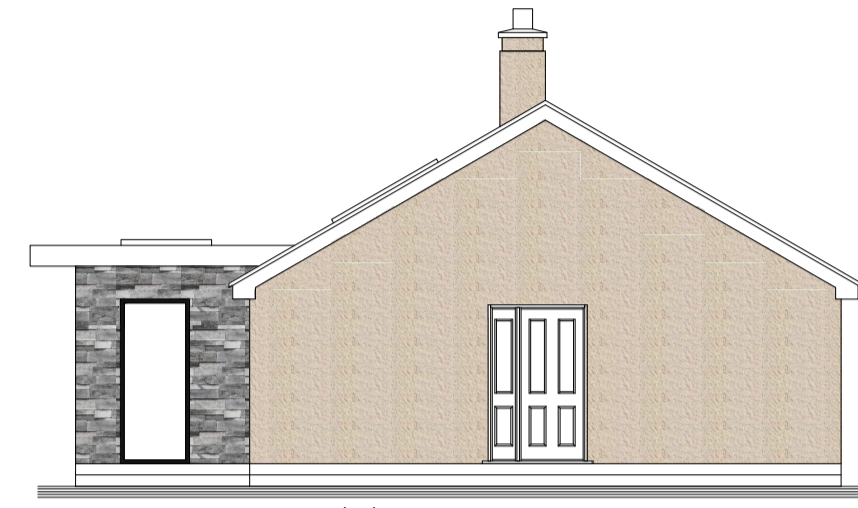


PROPOSED SIDE (1) ELEVATION

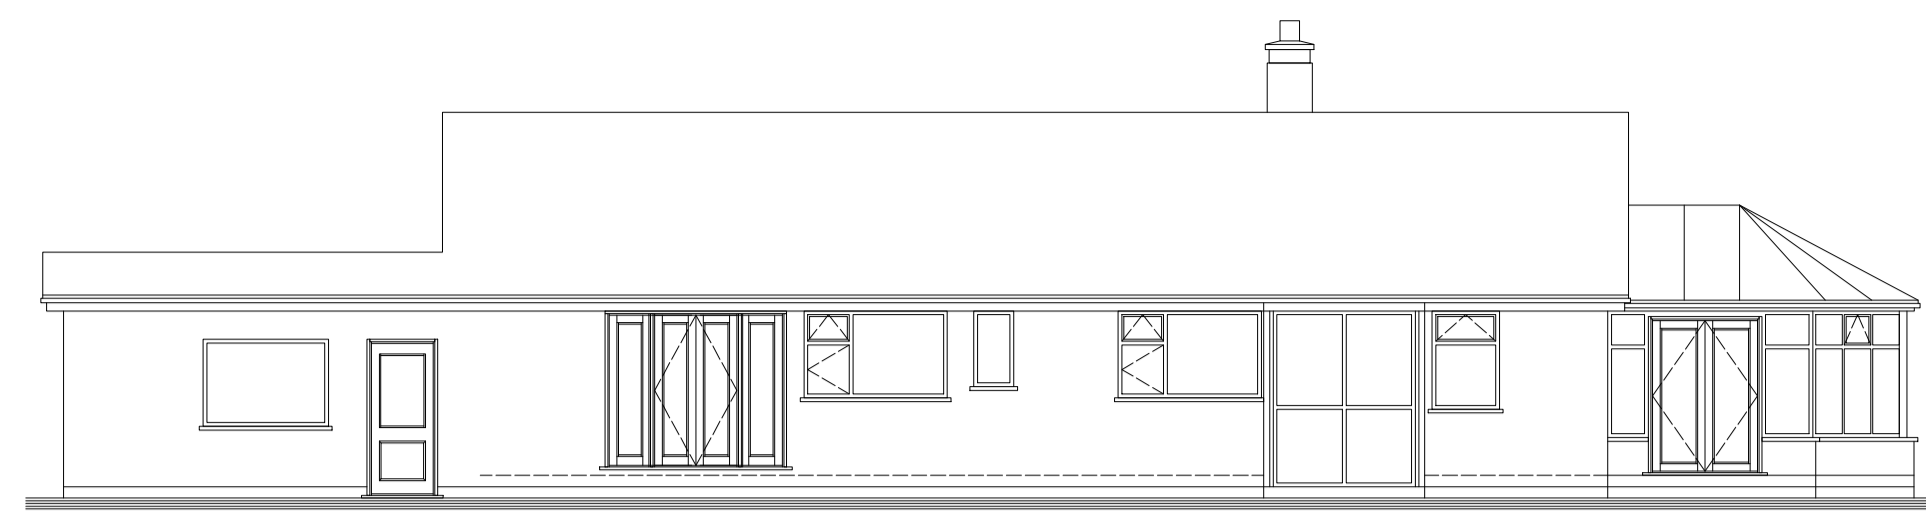


EXISTING REAR ELEVATION

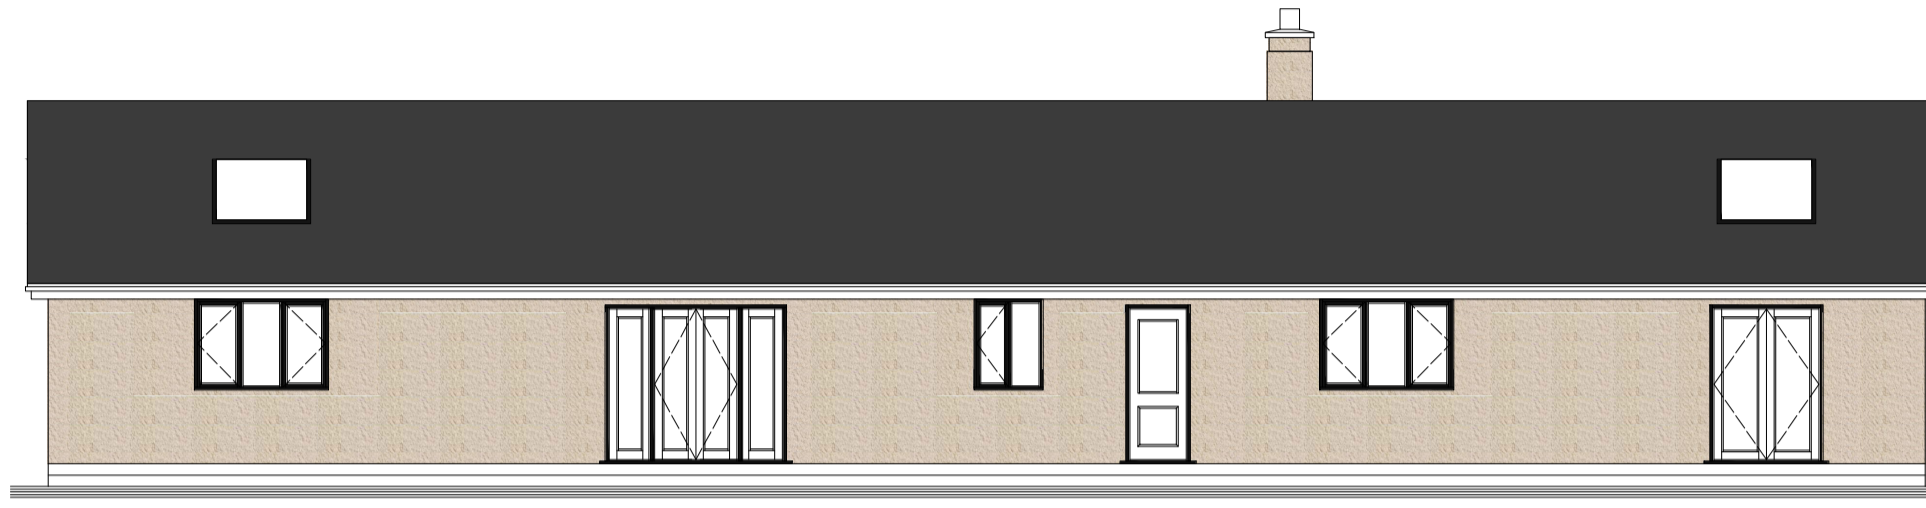


PROPOSED REAR ELEVATION

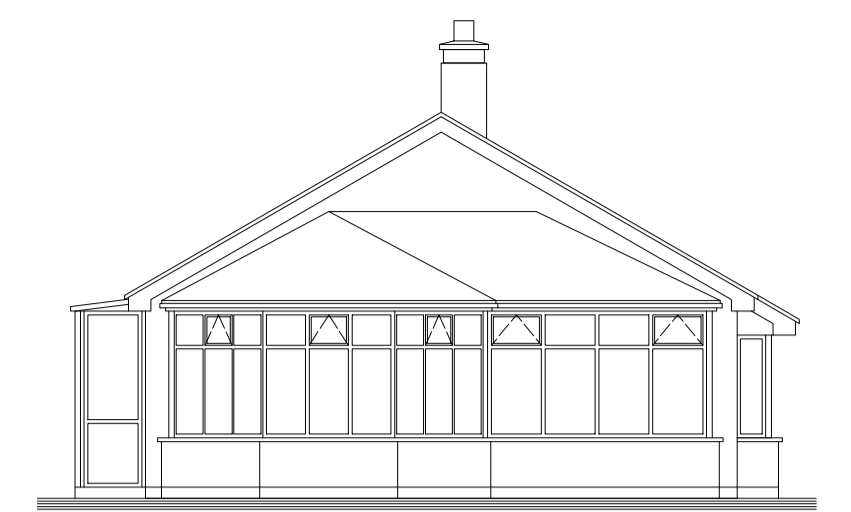

EXISTING SIDE (2) ELEVATION

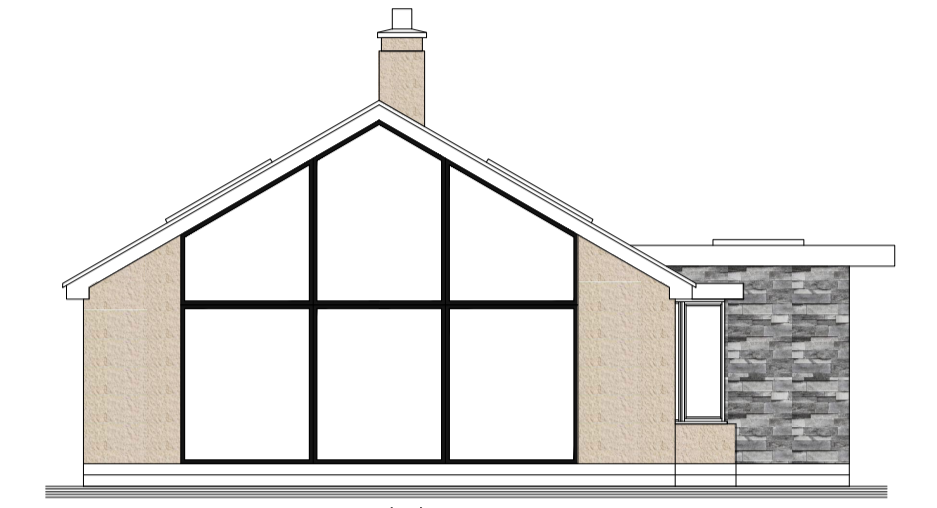


PROPOSED SIDE (2) ELEVATION

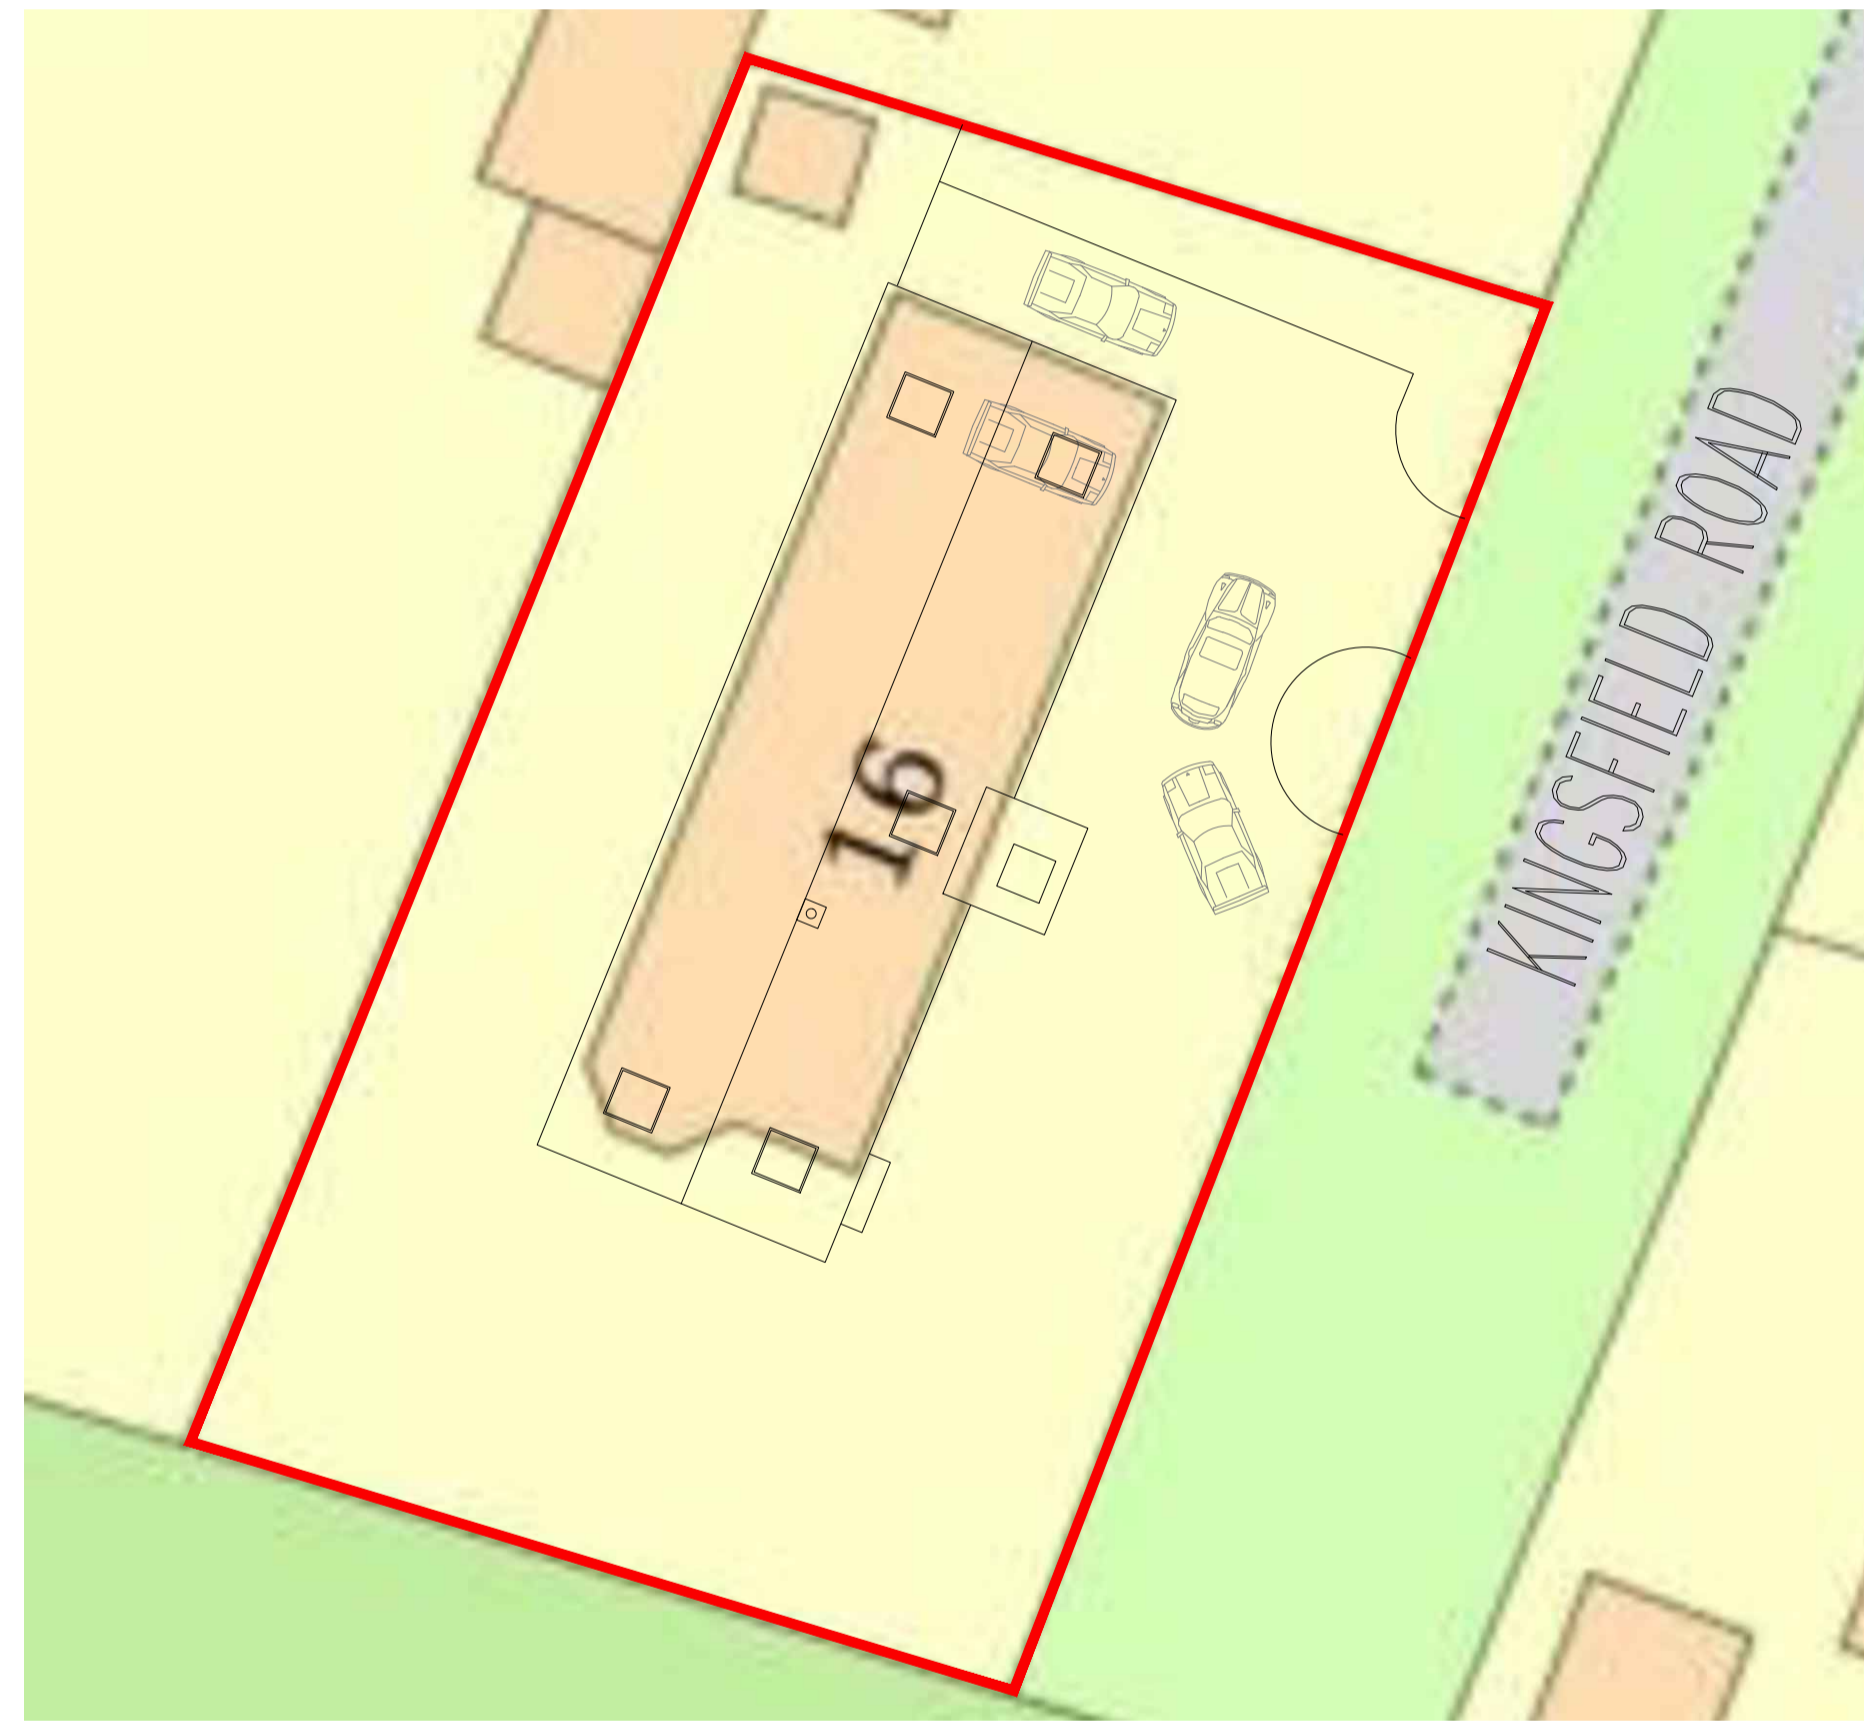


PROPOSED PARKING PROVISION



SCALE BAR 1:200

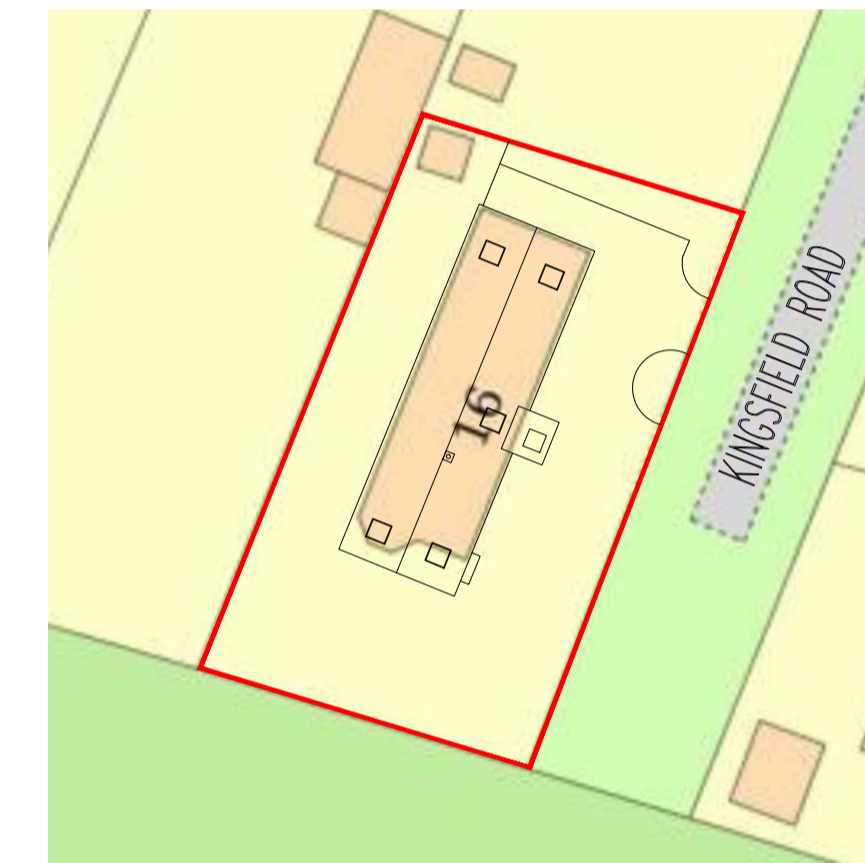


PROPOSED SITE PLAN

 

SCALE BAR 1:500




EXISTING SITE LOCATION PLAN

 

SCALE BAR 1:1250



PORCH PROJECTION INSPIRATION

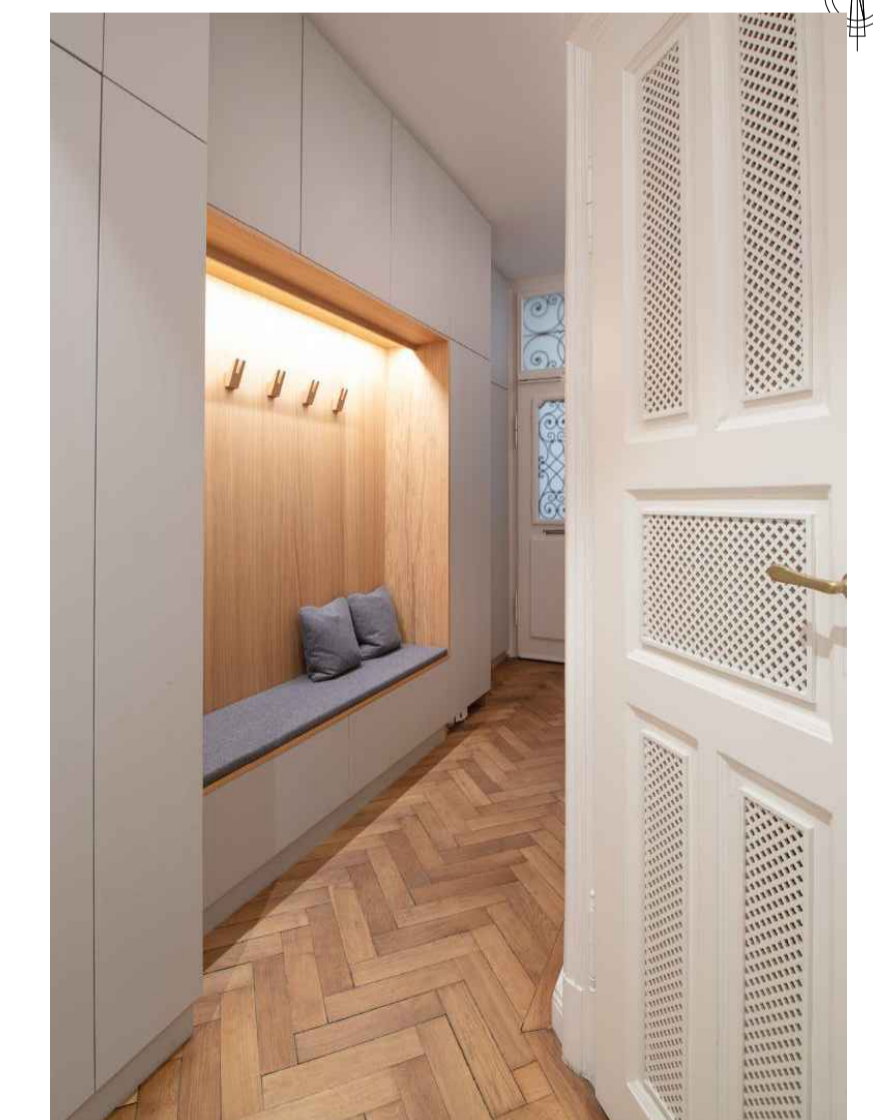

RECESSED STORAGE/SEATING INSPIRATION

Drawings may be scaled for planning purposes only. All dimensions to be checked. The contractor is responsible for checking dimensions before ordering or starting work.



Rev.	Date	Description	By	Chk'd
A	11.09.23	TWO ROAD NAMES ADDED TO SITE PLANS & SCALE BAR ADDED TO ELEVATIONS	SJN	

Client	Ms ALISON PIPPIN @ 16 KINGSFIELD ROAD, COSBY, LEICESTER. LE9 1SW.	Drawn by	SJN	Checked by	
Project	FRONT & SIDE SINGLE STOREY EXTENSION & INTERNAL REMODELLING	Scale	AS SHOWN @ A1	Date	MAY 2023
Drawing Title	EXISTING & PROPOSED PLANS, ELEVATIONS & SITE PLANS	Project No.	2023	Dwg. No.	BKR[20]001
				Revision	A